


Structure Number 7S018I070L107.6 Overhead Sign Truss - I-70 WB  
 Located in the NE of Section 31, Township 9 N, Range 8 E of the 3 P.M.

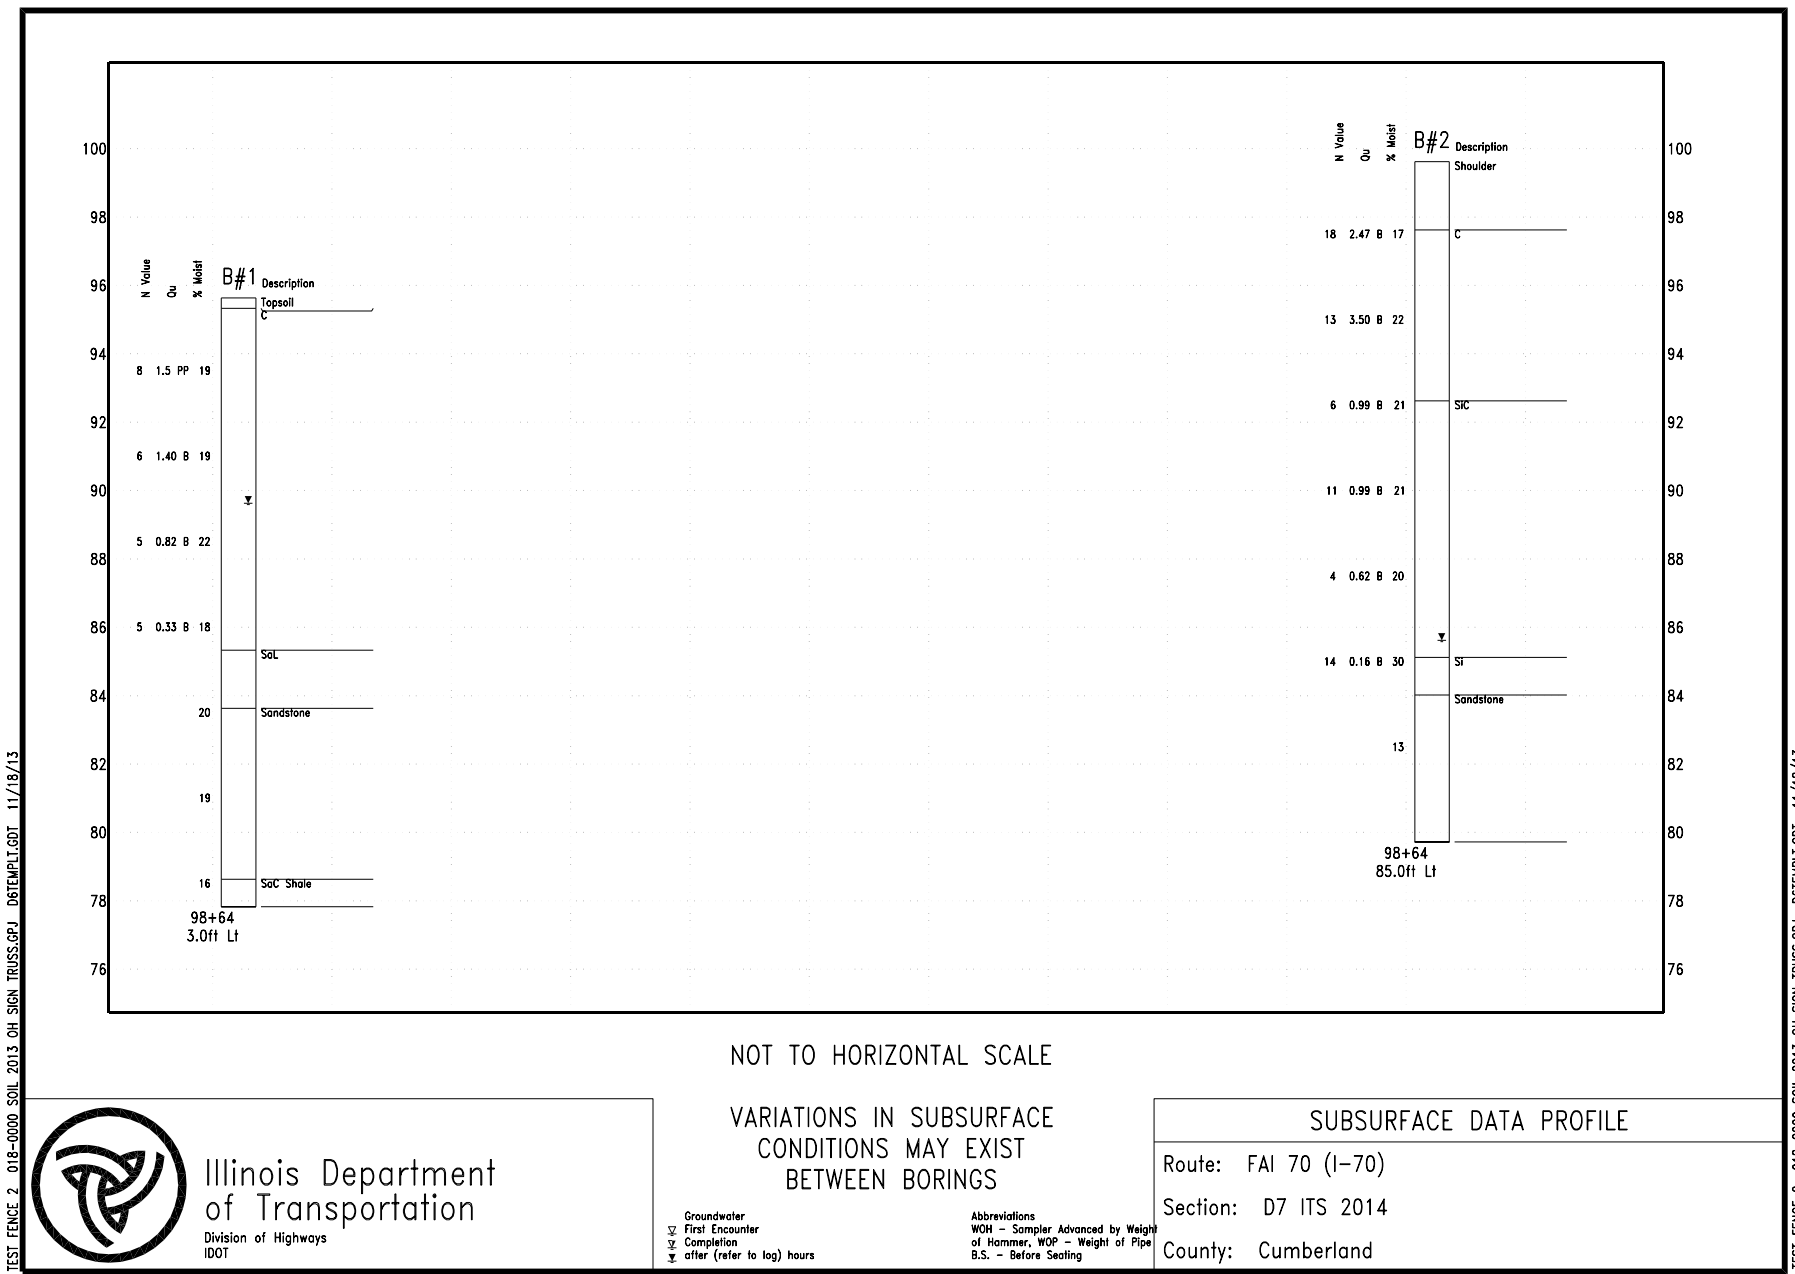

NOT TO HORIZONTAL SCALE

VARIATIONS IN SUBSURFACE  
 CONDITIONS MAY EXIST  
 BETWEEN BORINGS

SUBSURFACE DATA PROFILE

Route: FAI 70 (I-70)  
 Section: D7 ITS 2014  
 County: Cumberland



Groundwater  
 ▽ First Encounter  
 ▽ Completion  
 ▽ after (refer to log) hours

Abbreviations  
 WOH - Sampler Advanced by Weight of Hammer, WOP - Weight of Pipe  
 B.S. - Before Sealing

TEST FENCE 2 018-0000 SOIL 2013 OH SIGN TRUSS.GPJ D6TEMP1.GDT 11/18/13

TEST FENCE 2 018-0000 SOIL 2013 OH SIGN TRUSS.GPJ D6TEMP1.GDT 11/18/13

FILE NAME =	USER NAME = steffenmk	DESIGNED -	REVISED -	<b>STATE OF ILLINOIS DEPARTMENT OF TRANSPORTATION</b>	<b>BORING LOG - LOCATION 4 I-70 WB M.P. 107.6 STA. 180 + 400</b>			F.A. RTE.	SECTION	COUNTY	TOTAL SHEETS	SHEET NO.	
Default	74643-sht-Boring.dgn	DRAWN -	REVISED -		SCALE:	SHEET	OF	SHEETS	STA.	TO	STA.	ILLINOIS FED. AID PROJECT	CONTRACT NO. 74643
	PLOT SCALE = 100.0000' / in.	CHECKED -	REVISED -										
	PLOT DATE = 5/22/2014	DATE -	REVISED -										

• VARIOUS