
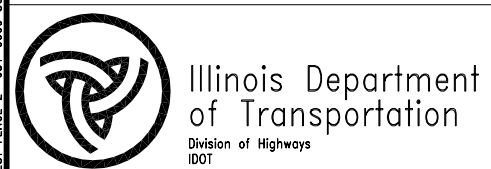


Structure Number 7S051U050L021.4 Overhead Sign Truss - US 50 WB
 Located in the SE of Section 9, Township 3 N, Range 10 W of the 3 P.M.

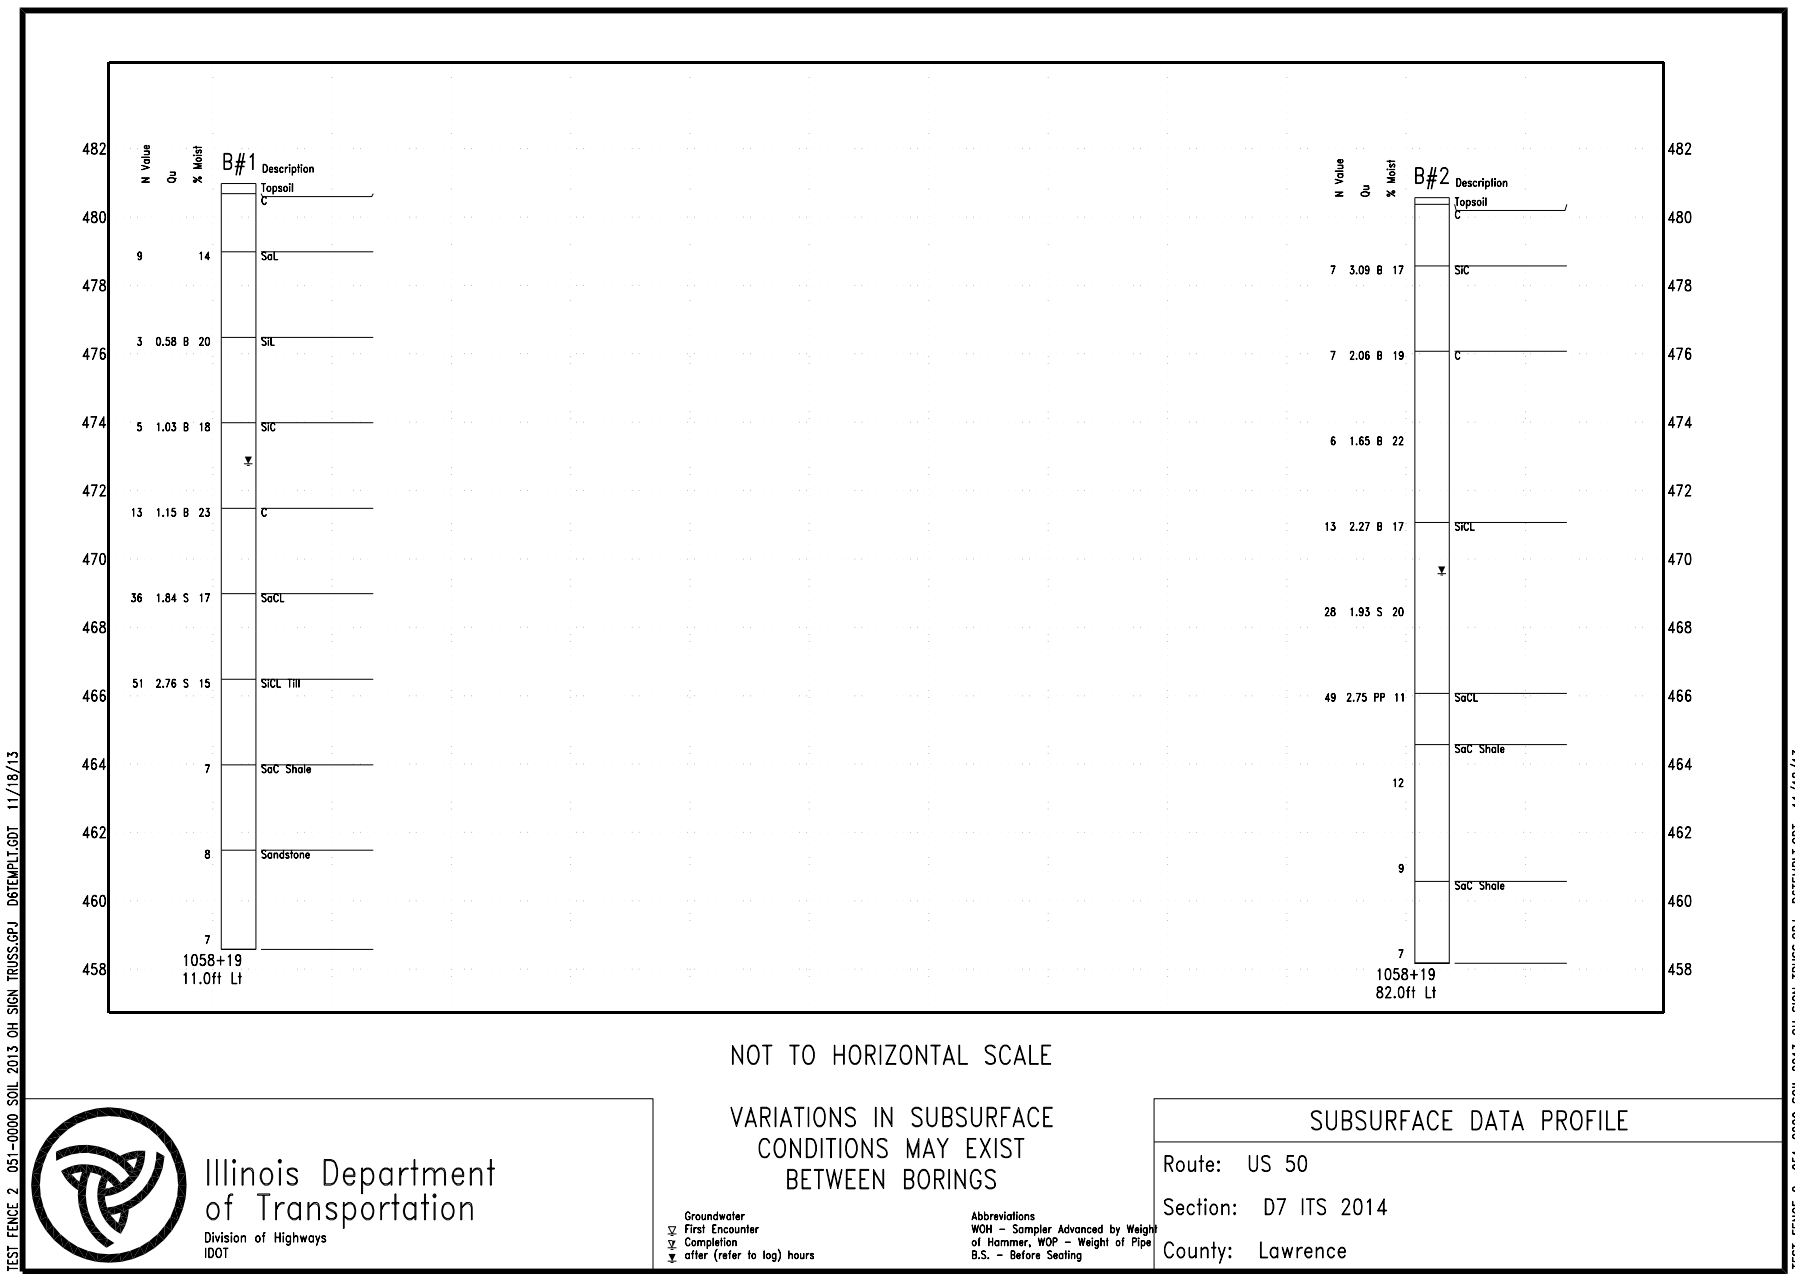

Groundwater
 ▾ First Encounter
 ▾ Completion
 ▾ after (refer to log) hours

Abbreviations
 WOH - Sampler Advanced by Weight of Hammer, WOP - Weight of Pipe
 B.S. - Before Sealing

FILE NAME =	USER NAME = steffenmk	DESIGNED -	REVISED -	STATE OF ILLINOIS DEPARTMENT OF TRANSPORTATION	BORING LOG - LOCATION 6 US 50 WB M.P. 21.40 STA. 1058 + 00			F.A. RTE.	SECTION	COUNTY	TOTAL SHEETS	SHEET NO.	
Default	74643-sht-Boring.dgn	DRAWN -	REVISED -		SCALE:	SHEET	OF	SHEETS	STA.	TO STA.	ILLINOIS FED. AID PROJECT	CONTRACT NO. 74643	72
	PLOT SCALE = 100.0000' / in.	CHECKED -	REVISED -										
	PLOT DATE = 5/22/2014	DATE -	REVISED -										

• VARIOUS