


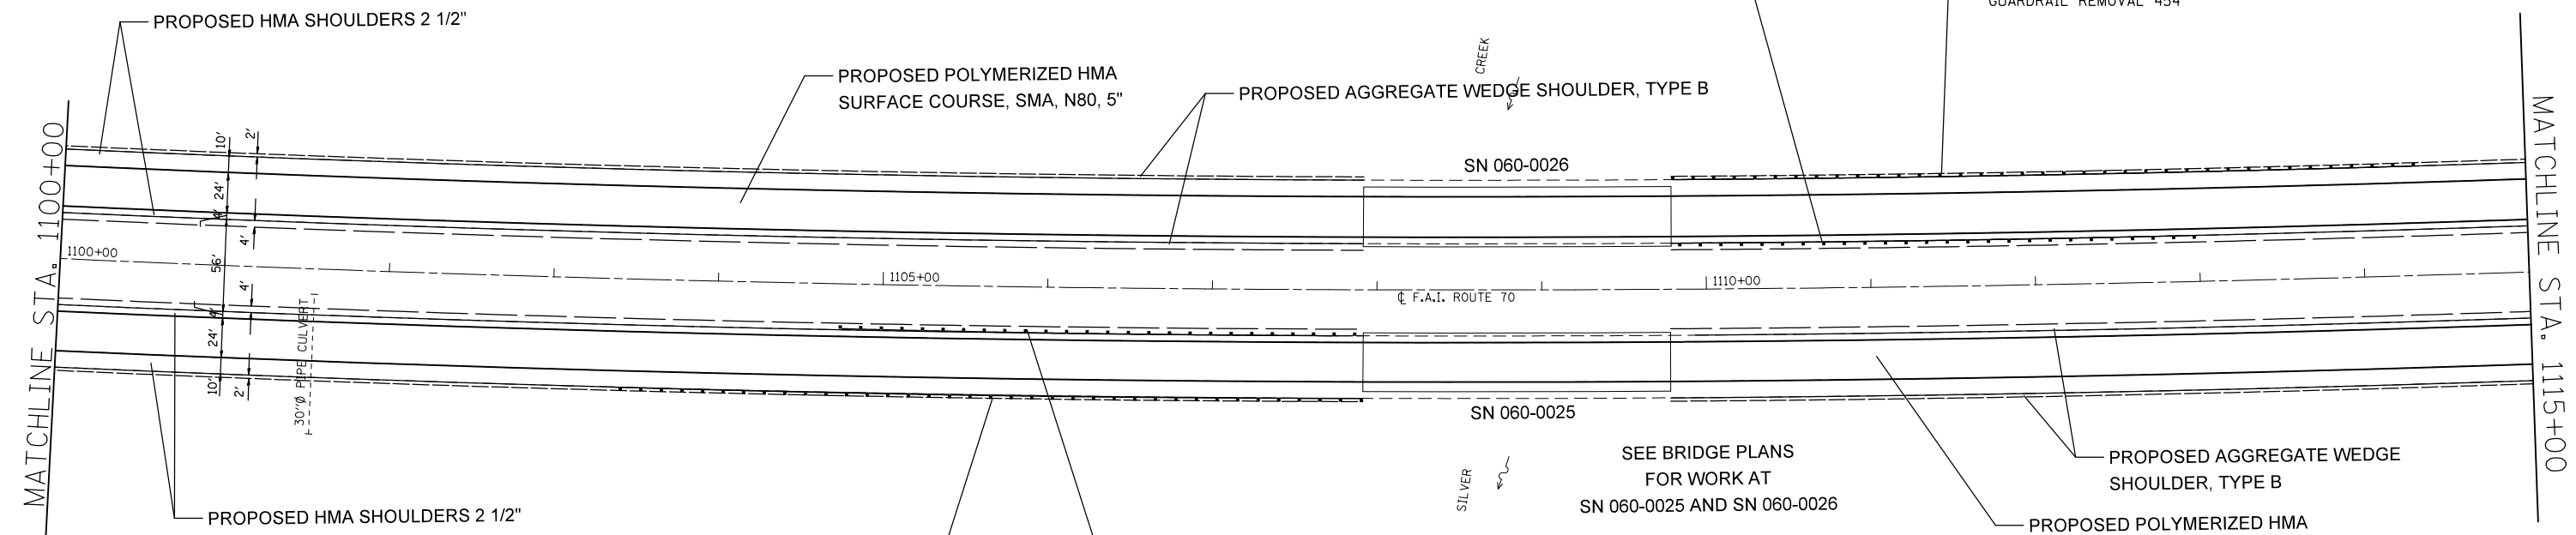

GUARDRAIL TYPE A 212.5'
 STA. 1110+22.43 TO STA. 1112+47.43
 GUARDRAIL TERMINAL, TYPE 1 (SPECIAL) TANGENT, 1 EACH
 STA. 1112+47.43 TO STA. 1113+97.43
 GUARDRAIL TERMINAL, TYPE 6, 1 EACH
 STA. 1109+78.68 TO STA. 1110+22.43
 CONCRETE CURB, TYPE B, 15.6'
 STA. 1109+78.68 TO STA. 1109+94.28
 GUARDRAIL REMOVAL 150'

GUARDRAIL TYPE A 362.5'
 STA. 1110+22.43 TO STA. 1113+84.93
 GUARDRAIL TERMINAL, TYPE 1 (SPECIAL) TANGENT, 1 EACH
 STA. 1113+84.93 TO STA. 1114+34.93
 GUARDRAIL TERMINAL, TYPE 6, 1 EACH
 STA. 1109+78.68 TO STA. 1110+22.43
 CONCRETE CURB, TYPE B, 15.6'
 STA. 1109+78.68 TO STA. 1109+94.28
 GUARDRAIL REMOVAL 454'



GUARDRAIL TYPE A 362.5'
 STA. 1103+85.51 TO STA. 1107+48.01
 GUARDRAIL TERMINAL, TYPE 1 (SPECIAL) TANGENT, 1 EACH
 STA. 1103+35.51 TO STA. 1103+85.51
 GUARDRAIL TERMINAL, TYPE 6, 1 EACH
 STA. 1107+48.01 TO STA. 1107+91.76
 CONCRETE CURB, TYPE B, 15.6'
 STA. 1107+76.16 TO STA. 1107+91.76
 GUARDRAIL REMOVAL 454'

GUARDRAIL TYPE A 225.0'
 STA. 1105+23.01 TO STA. 1107+48.01
 GUARDRAIL TERMINAL, TYPE 1 (SPECIAL) TANGENT, 1 EACH
 STA. 1104+73.01 TO STA. 1105+23.01
 GUARDRAIL TERMINAL, TYPE 6, 1 EACH
 STA. 1107+48.01 TO STA. 1107+91.76
 CONCRETE CURB, TYPE B, 15.6'
 STA. 1107+76.16 TO STA. 1107+91.76
 GUARDRAIL REMOVAL 150'

SEE BRIDGE PLANS
 FOR WORK AT
 SN 060-0025 AND SN 060-0026

FILE NAME =	USER NAME = milleraj	DESIGNED -	REVISED -
et:\pw\work\p\dot\milleraj\0279918\087613-sht-plan.dgn		DRAWN -	REVISED -
	PLOT SCALE = 100.0000' / in.	CHECKED -	REVISED -
	PLOT DATE = 6/27/2014	DATE -	REVISED -

STATE OF ILLINOIS
DEPARTMENT OF TRANSPORTATION

PLAN VIEW			
SCALE: 20	SHEET NO. 6 OF 49 SHEETS	STA. 1100+00	TO STA. 1115+00

F.A.I. RTE.	SECTION	COUNTY	TOTAL SHEETS	SHEET NO.
70	60-(11,12)RS-3	MADISON	242	44
FED. ROAD DIST. NO.			ILLINOIS FED. AID PROJECT	
			CONTRACT NO. 76F13	