


EXIST. CURVE I70C4
 PI STA. = 1161+92.02
 $\Delta = 26^\circ 47' 00''$ (RT)
 D = $0^\circ 28' 00''$
 R = 12,277.69'
 T = 2,923.07'
 L = 5,739.29'
 E = 343.17'
 e = -----
 T.R. = -----
 S.E. RUN = -----
 P.C. STA. = 1132+68.95
 P.T. STA. = 1190+08.24

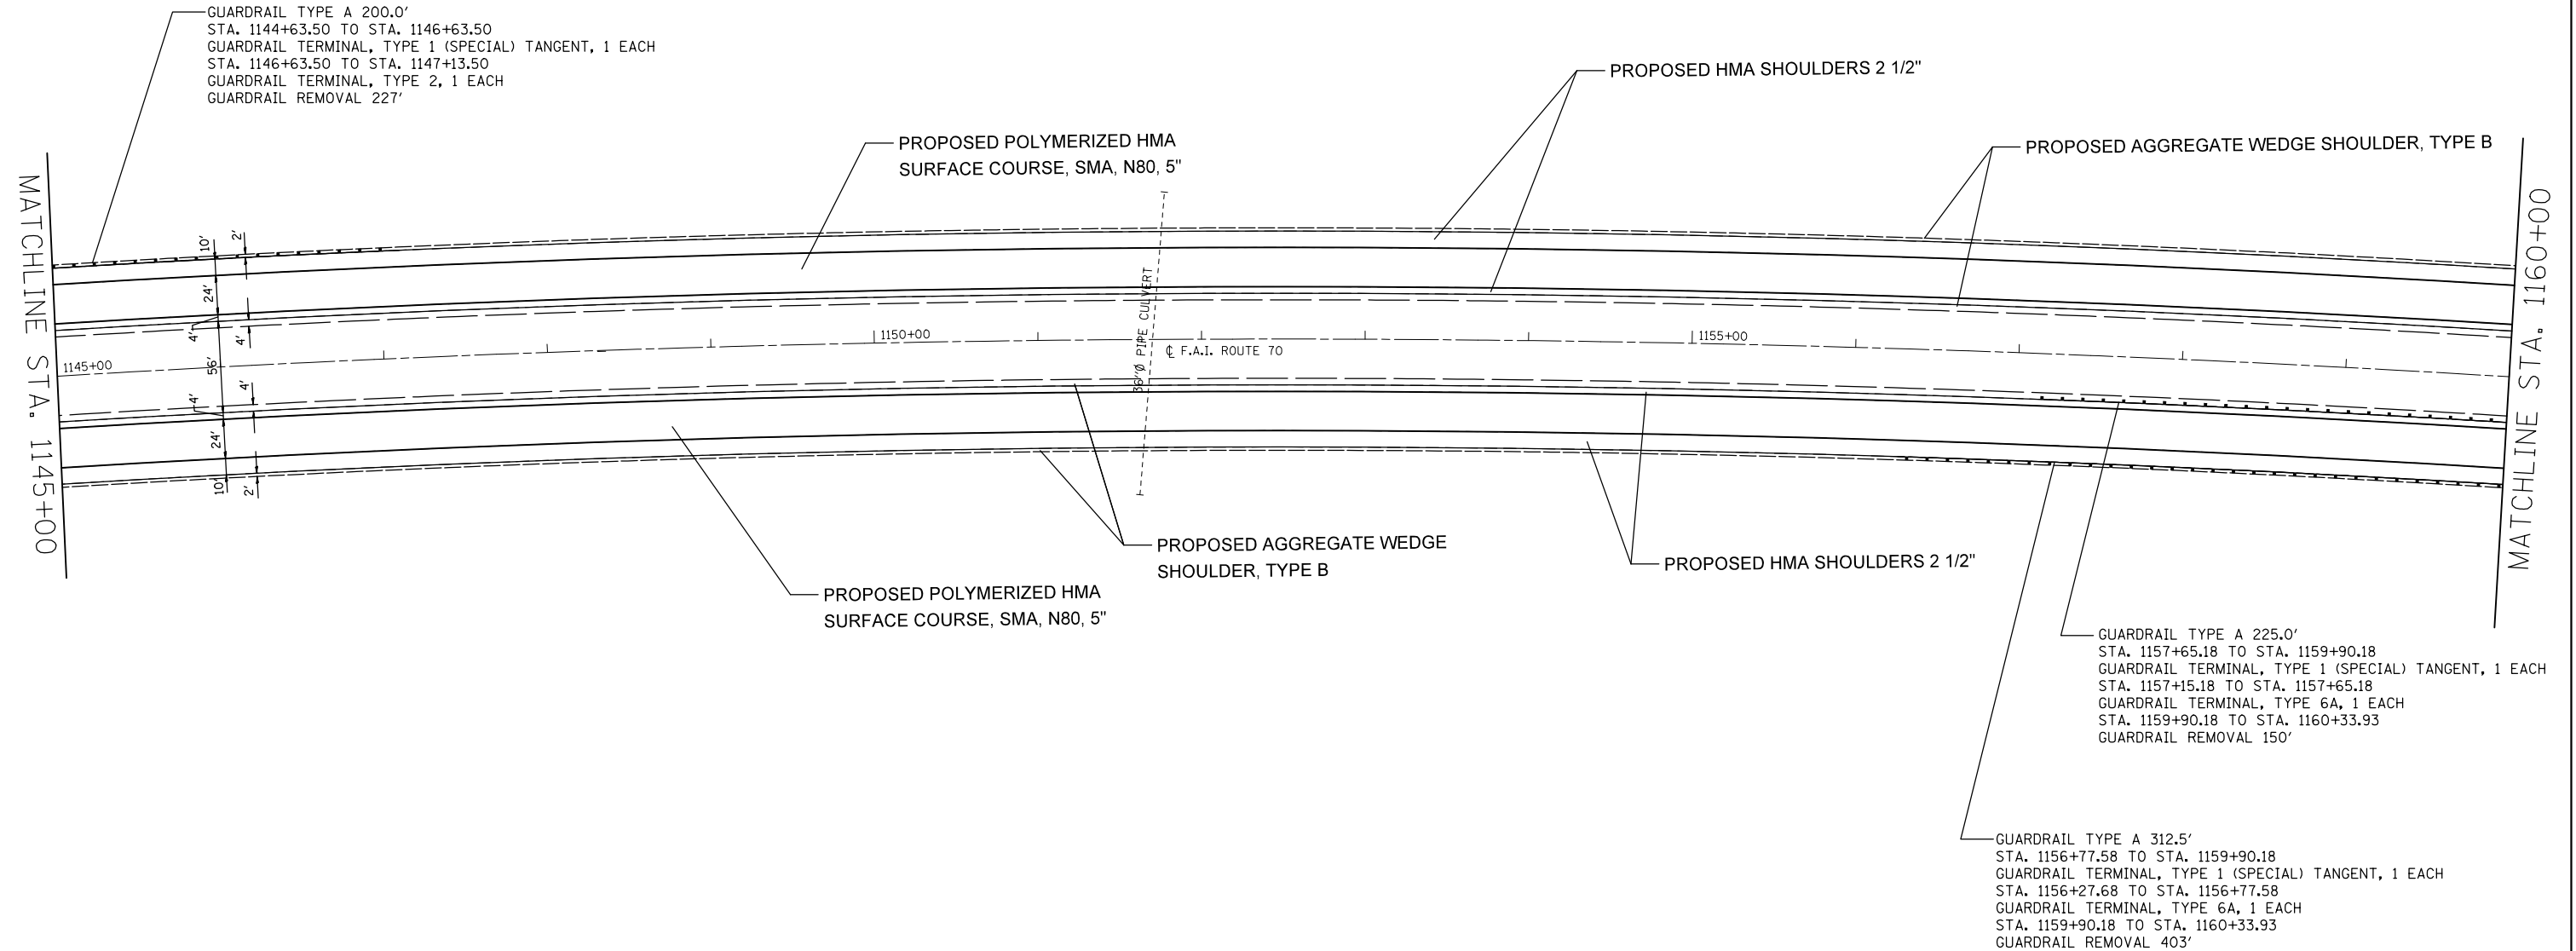

FILE NAME =	USER NAME = milleraj	DESIGNED -	REVISED -
et:\pwork\pwork\milleraj\0279918\087613-sht-plan.dgn		DRAWN -	REVISED -
	PLOT SCALE = 100.0000' / in.	CHECKED -	REVISED -
	PLOT DATE = 6/27/2014	DATE -	REVISED -

**STATE OF ILLINOIS
 DEPARTMENT OF TRANSPORTATION**

PLAN VIEW

SCALE: 20 SHEET NO. 9 OF 49 SHEETS STA. 1145+00 TO STA. 1160+00

F.A.I. RTE.	SECTION	COUNTY	TOTAL SHEETS	SHEET NO.
70	60-(11,12)RS-3	MADISON	242	47
FED. ROAD DIST. NO. ILLINOIS FED. AID PROJECT			CONTRACT NO. 76F13	