


MATCHLINE STA. 5+00

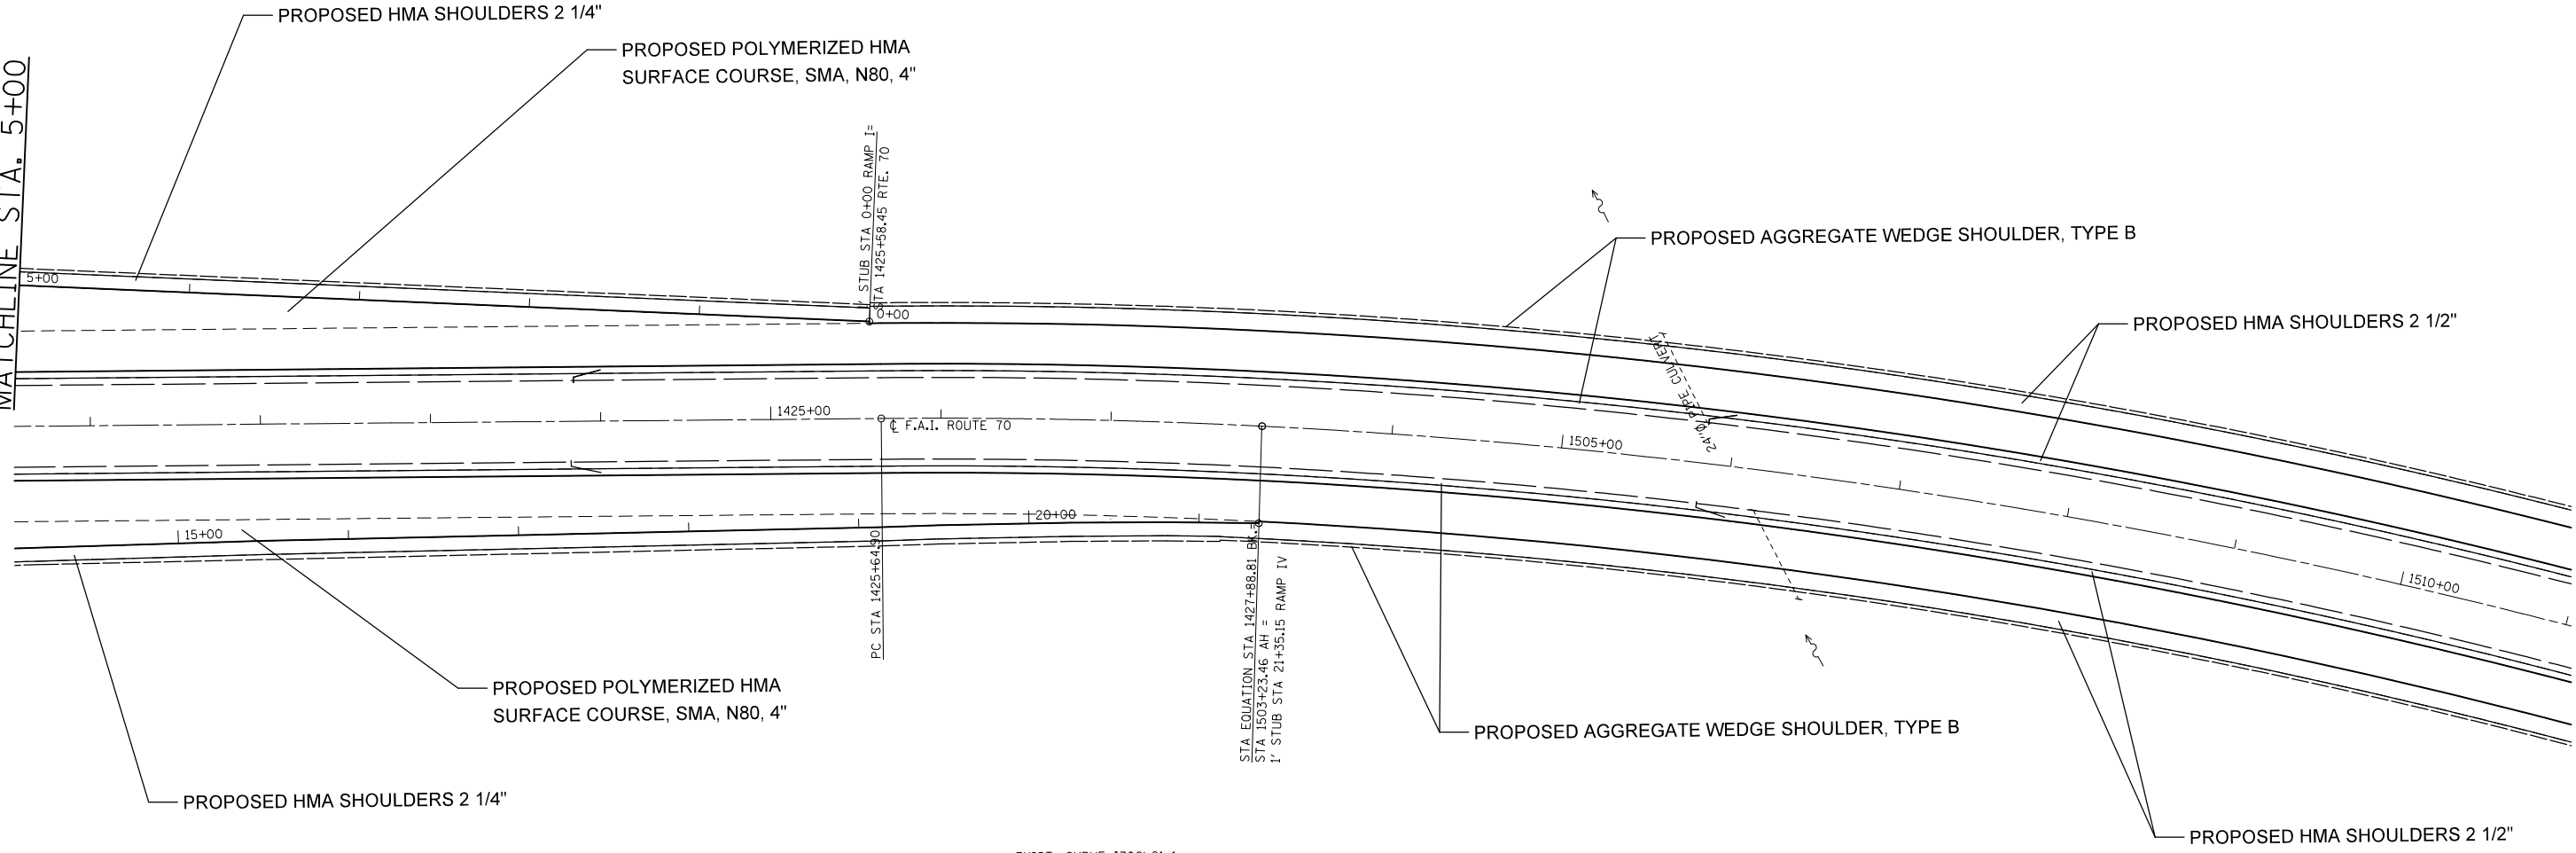

EXIST. CURVE I70CLC1-1
 PI STA. = 1426+76.89
 Δ = 3° 21' 30" (RT)
 D = 1° 30' 00"
 R = 3,820.00'
 T = 111.99'
 L = 223.91'
 E = 1.64'
 e = ----
 T.R. = ----
 S.E. RUN = ----
 P.C. STA. = 1425+64.90
 P.T. STA. = 1427+88.81

FILE NAME =	USER NAME = milleraj	DESIGNED -	REVISED -
et:\pw\work\p\dot\milleraj\02279918\0875f13-sht-plan.dgn		DRAWN -	REVISED -
PLOT SCALE = 100.0000' / in.		CHECKED -	REVISED -
PLOT DATE = 6/27/2014		DATE -	REVISED -

**STATE OF ILLINOIS
DEPARTMENT OF TRANSPORTATION**

IL 143 RAMP I AND IV DETAILS

SCALE: 20 SHEET NO. 35 OF 49 SHEETS STA. TO STA.

F.A.I. RTE.	SECTION	COUNTY	TOTAL SHEETS	SHEET NO.
70	60-(11,12)RS-3	MADISON	242	73
CONTRACT NO. 76F13				
FED. ROAD DIST. NO. ILLINOIS FED. AID PROJECT				