



STAGE 1

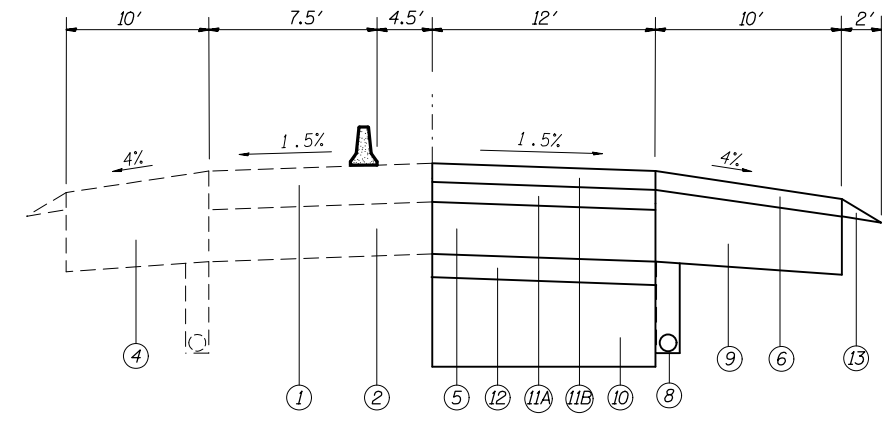

STAGE 2

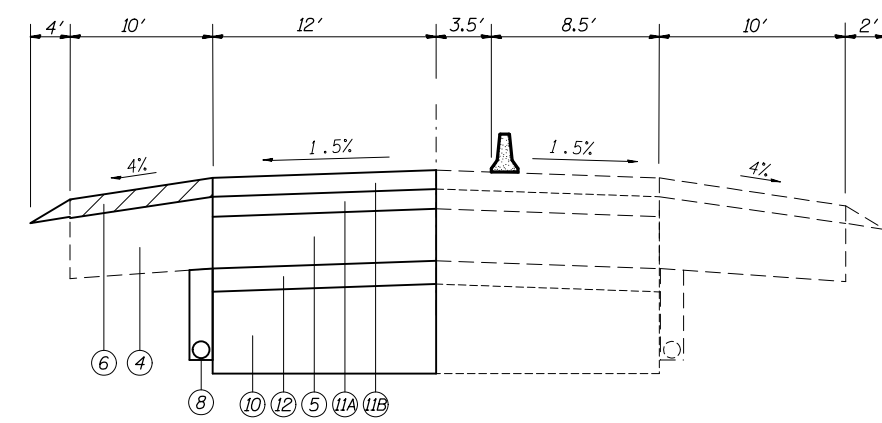

STAGE 3

LEGEND

- ① EXISTING RESURFACING
- ② EXISTING PCC
- ③ EXISTING HMA SHOULDER
- ④ EXISTING HMA BASE COURSE, 13" (15" @ IL 4 EB) (CONSTRUCTED DURING STAGE 1)
- ⑤ PROPOSED CRC PCC PAVEMENT
- ⑥ PROPOSED HMA SHOULDER (2 1/2")
- ⑦ PROPOSED HMA BASE COURSE, 13" (15" @ IL 4 EB)
- ⑧ PROPOSED UNDERDRAINS
- ⑨ PROPOSED HMA BASE COURSE, 10.5" (12.5" @ IL 4 EB)
- ⑩ PROPOSED SUBBASE GRANULAR MATERIAL, TYPE A, 12"
- ⑪A 1ST LIFT OF POLY - HMA SURFACE COURSE SMA, N80, 2 1/2"
- ⑪B 2ND LIFT OF POLY - HMA SURFACE COURSE SMA, N80, 2 1/2"
- ⑫ PROPOSED STABILIZED SUBBASE-HMA, 4"
- ⑬ PROPOSED AGGREGATE WEDGE SHOULDERS, TYPE B (AS NEEDED)

HMA SURFACE REMOVAL, 2 1/2" (4 1/2" @ IL 4 EB)

NOTES

1. THE THICKNESS OF THE PAVEMENT AND PAVED SHOULDER REMOVAL AND HMA SURFACE REMOVAL ON THE LEFT SHOULDER AT THE UNDERPASS LOCATIONS WILL VARY. PAYMENT WILL BE IN ACCORDANCE WITH THE PAY ITEMS SHOWN ON THE PLANS AND NO ADDITIONAL COMPENSATION WILL BE ALLOWED.

FILE NAME = *FILEL*	USER NAME = *USER*	DESIGNED -	REVISED -	STATE OF ILLINOIS DEPARTMENT OF TRANSPORTATION	STAGE CONSTRUCTION DETAILS				F.A.I. RTE.	SECTION	COUNTY	TOTAL SHEETS	SHEET NO.		
		DRAWN -	REVISED -		SCALE: NTS	SHEET NO.	OF	SHEETS	STA.	TO STA.	70	60-(11,12)RS-3	MADISON	242	88
		CHECKED -	REVISED -						CONTRACT NO. 76F13						
		DATE -	REVISED -						FED. ROAD DIST. NO. ILLINOIS FED. AID PROJECT						