


EXISTING RESURFACING TRANSITION

- STA 1087+81 TO 1090+10 (UNDER OLD STAUNTON RD SN 060-0174)

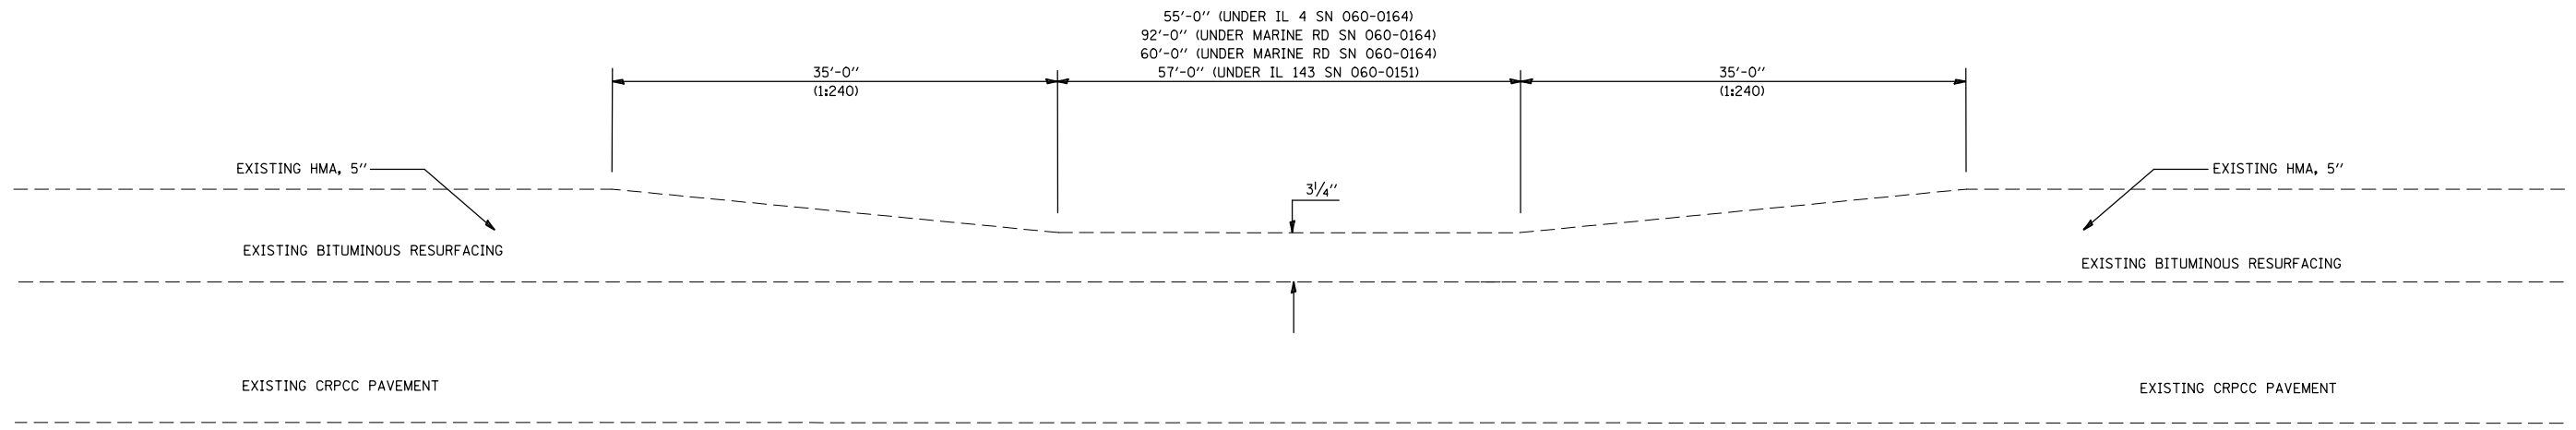

EXISTING RESURFACING TRANSITIONS

- STA 1226+91 TO STA 1228+16 (UNDER IL 4 SN 060-0164)
- STA 1292+44 TO STA 1294+06 EB (UNDER MARINE RD SN 060-0164)
- STA 1292+60 TO STA 1293+90 WB (UNDER MARINE RD SN 060-0164)
- STA 1406+99 TO STA 1408+26 WB (UNDER IL 143 SN 060-0151)

| | | | | | | | | | | | | |
|---|----------------------|------------|-----------|---|----------------------------------|-----------|-----------|----------------|----------------|--------------------|-----------------|--------------|
| FILE NAME = *FILEL* | USER NAME = *USER* | DESIGNED - | REVISED - | STATE OF ILLINOIS DEPARTMENT OF TRANSPORTATION | STAGE CONSTRUCTION DETAIL | | | F.A.I. RTE. | SECTION | COUNTY | TOTAL SHEETS | SHEET NO. |
| | PLOT SCALE = *SCALE* | CHECKED - | REVISED - | | | | | 70 | 60-(11,12)RS-3 | MADISON | 242 | 89 |
| PLOT DATE = *DATE* | DATE - | REVISED - | REVISED - | | SCALE: NTS | SHEET NO. | OF SHEETS | STA. | TO STA. | CONTRACT NO. 76F13 | | |
| FED. ROAD DIST. NO. ILLINOIS FED. AID PROJECT | | | | | | | | | | | | |