


RESURFACING TRANSITION

STA 1084+06 TO STA 1094+06 WB (UNDER OLD STAUNTON RD SN 060-0174)
 STA 1084+06 TO STA 1094+06 EB (UNDER OLD STAUNTON RD SN 060-0174)

MILL MEDIAN SHOULDER TO ACHIEVE PROPOSED GRADE FOR TOP OF 1ST LIFT OF SURFACE COURSE IN STAGE 3. VARIABLE DEPTH MILLING IS REQUIRED. ALL MILLING WILL BE PAID FOR AS HOT-MIX ASPHALT SURFACE REMOVAL 2 1/2".

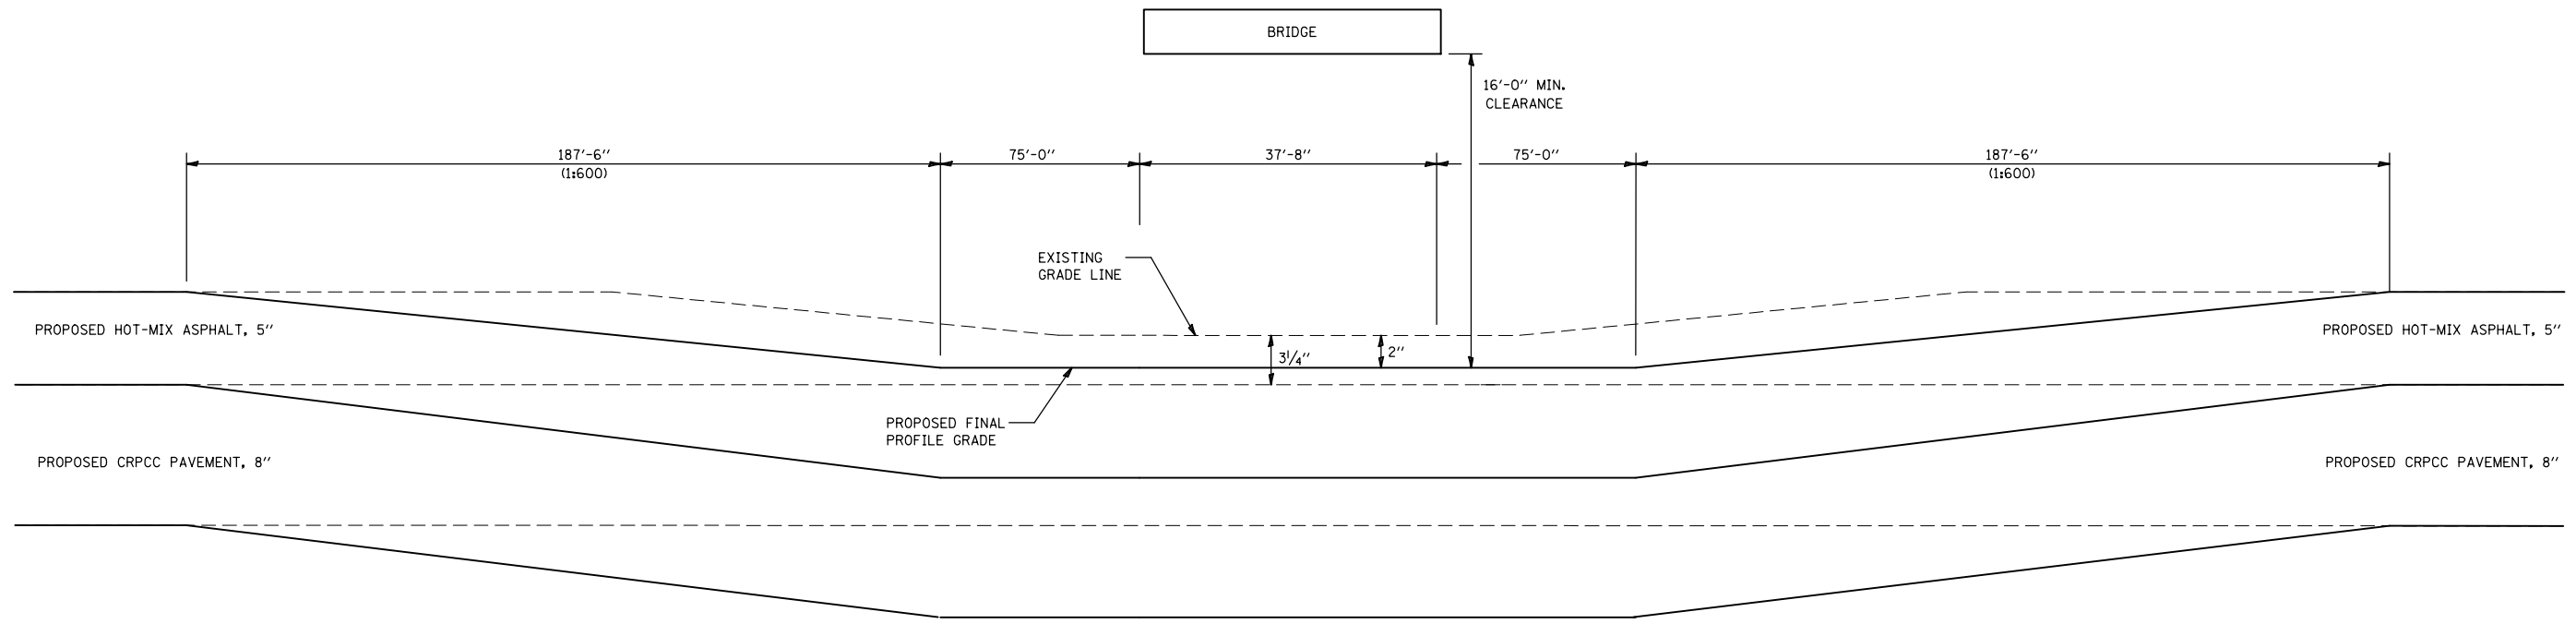

RESURFACING TRANSITIONS

STA 1288+05 TO STA 1298+05 EB (UNDER IL 4 SN 060-0164)

MEDIAN SHOULDER HMA BASE COURSE WILL BE CONSTRUCTED TO 15" IN STAGE ONE. MILL MEDIAN SHOULDER TO ACHIEVE PROPOSED GRADE FOR TOP OF 1ST LIFT OF SURFACE COURSE IN STAGE 3. VARIABLE DEPTH MILLING IS REQUIRED. ALL MILLING WILL BE PAID FOR AS HOT-MIX ASPHALT SURFACE REMOVAL 4 1/2".

FILE NAME =	USER NAME = *USER*	DESIGNED -	REVISED -	STATE OF ILLINOIS DEPARTMENT OF TRANSPORTATION	STAGE CONSTRUCTION DETAIL				F.A.I. RTE.	SECTION	COUNTY	TOTAL SHEETS	SHEET NO.		
FILEL		DRAWN -	REVISED -		SCALE: NTS	SHEET NO.	OF	SHEETS	STA.	TO STA.	70	60-(11,12)RS-3	MADISON	242	90
		PLOT SCALE = *SCALE*	CHECKED -		REVISED -					CONTRACT NO. 76F13					
		PLOT DATE = *DATE*	DATE -		REVISED -					FED. ROAD DIST. NO. ILLINOIS FED. AID PROJECT					