



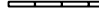

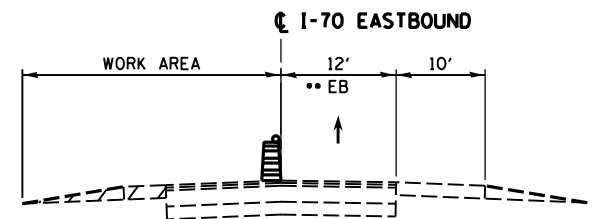


LEGEND

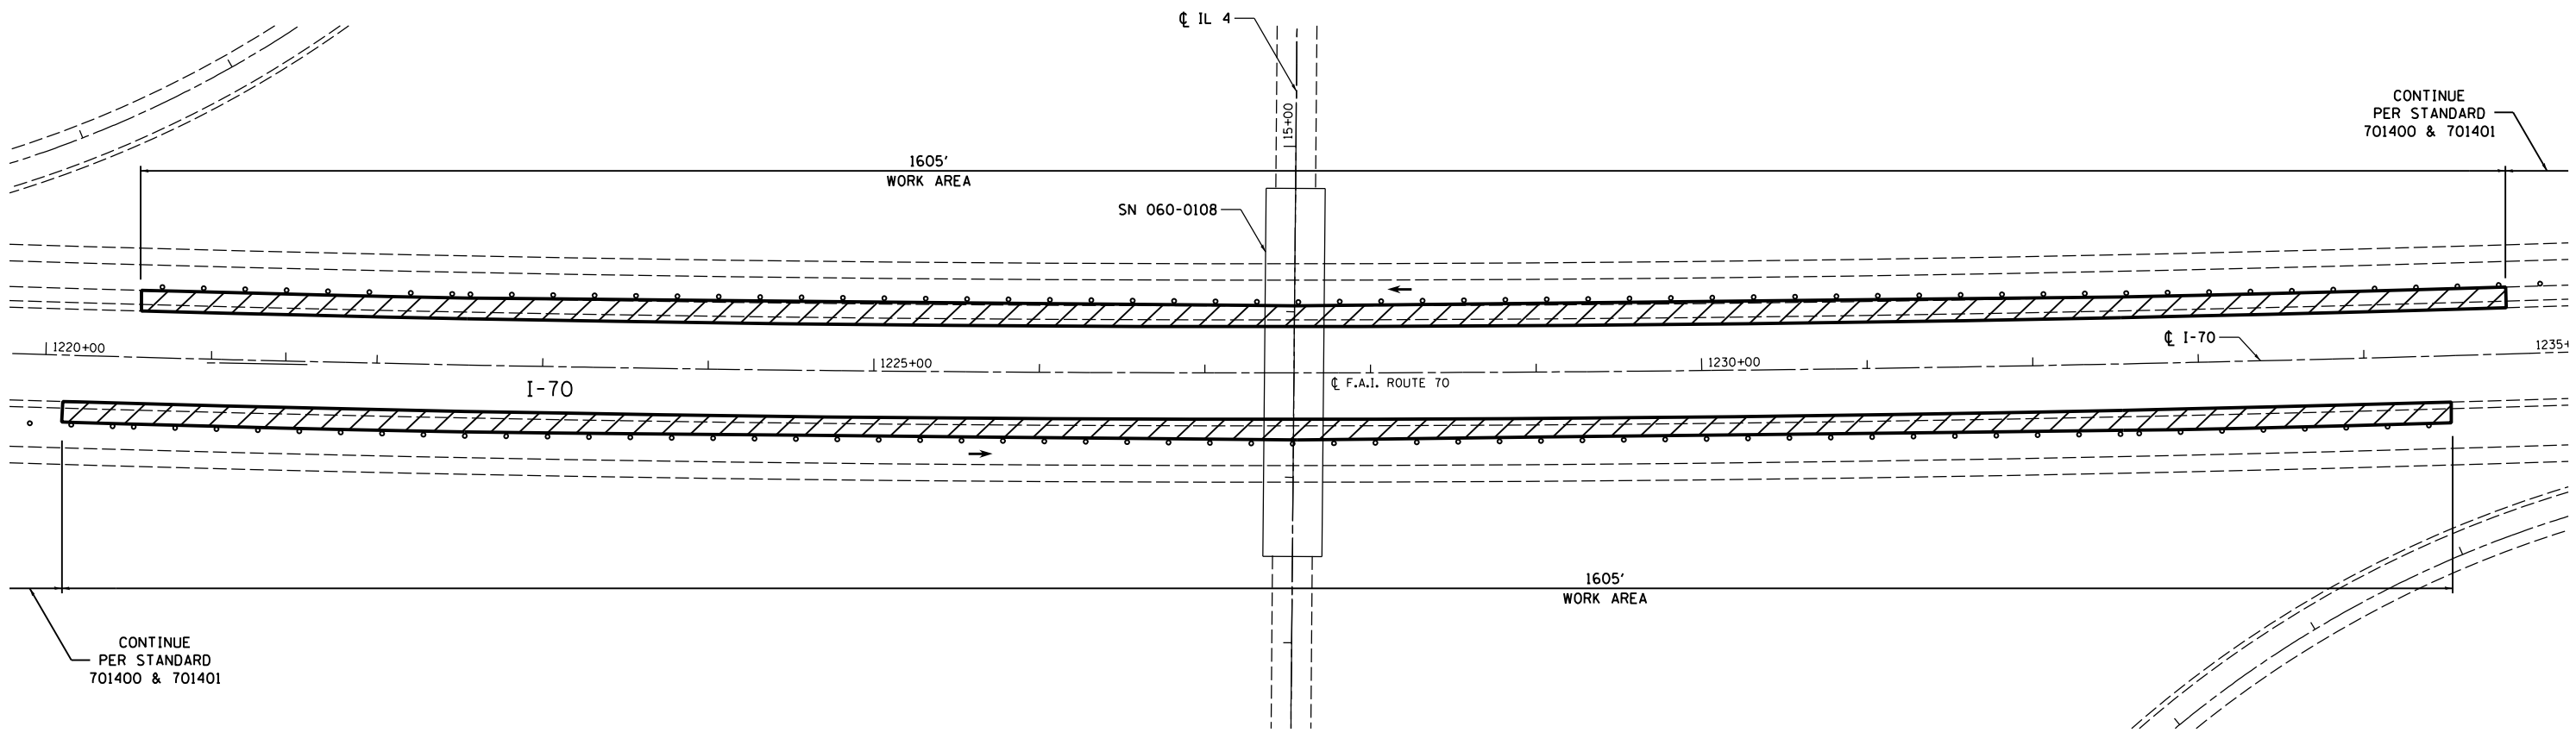
-  WORK AREA
-  IMPACT ATTENUATOR, TEMPORARY (NON-REDIRECTIVE) TEST LEVEL 3
-  DIRECTION OF TRAVEL/LANE MAINTAINED
-  BARRICADES OR DRUMS
-  TEMPORARY CONCRETE BARRIER
-  TEMPORARY PAVEMENT MARKING

- NOTES:**
1. REFER TO STANDARD 701400 FOR SIGNING AND MARKING OF APPROACH TO LANE CLOSURE
 2. REFER TO STANDARD 701401 FOR SIGNING AND MARKING OF LANE CLOSURE
 3. REFER TO SPECIAL PROVISIONS FOR WORK INCLUDED IN THIS STAGE



SECTION - I-70 EASTBOUND
SECTION APPLIES TO I-70 WESTBOUND

•• LANES SHIFTED AS SHOWN IN STAGING PLANS



CONTINUE PER STANDARD 701400 & 701401

CONTINUE PER STANDARD 701400 & 701401



FILE NAME =	USER NAME = hoffmanj	DESIGNED - TN	REVISED -
ca:\pwwork\pwwork\hoffmanj\0279918\ad876f13-sht-staging-04.dgn		DRAWN - JH	REVISED -
	PLOT SCALE = 100.0000' / in.	CHECKED - GL	REVISED -
	PLOT DATE = 6/27/2014	DATE - 4/18/2014	REVISED -

**STATE OF ILLINOIS
DEPARTMENT OF TRANSPORTATION**

TRAFFIC CONTROL AND PROTECTION SPECIAL
I-70 UNDER IL 4 - STAGE 1

SCALE: SHEET NO. 4 OF 24 SHEETS STA. TO STA.

F.A.I. RTE.	SECTION	COUNTY	TOTAL SHEETS	SHEET NO.
70	60-(11,12) RS-3	MADISON	242	97
DRAWING NO.		CONTRACT NO. 76F13		
ILLINOIS FED. AID PROJECT				

