






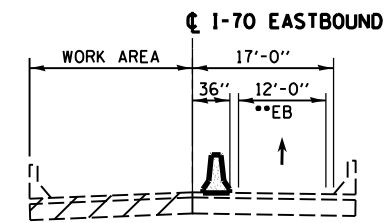
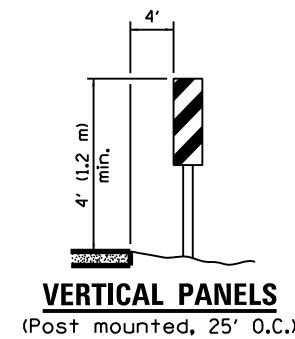
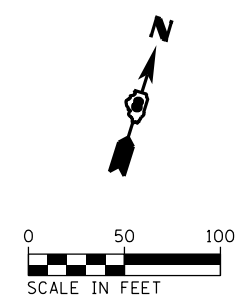
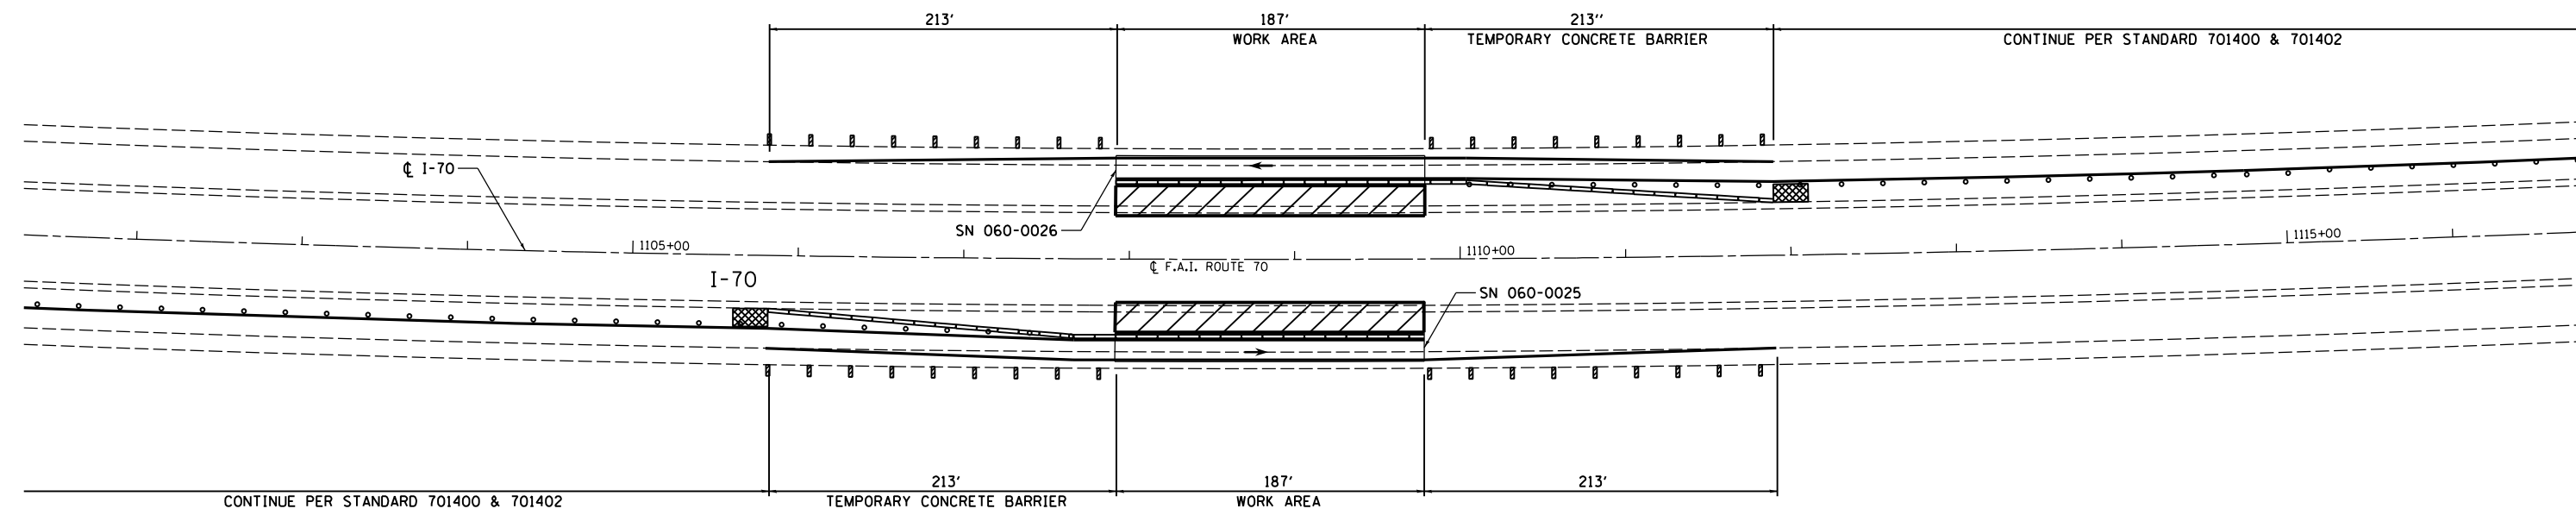


LEGEND	
	WORK AREA
	IMPACT ATTENUATOR, TEMPORARY (NON-REDIRECTIVE) TEST LEVEL 3
	DIRECTION OF TRAVEL/LANE MAINTAINED
	BARRICADES OR DRUMS
	VERTICAL PANELS
	TEMPORARY CONCRETE BARRIER
	TEMPORARY PAVEMENT MARKING

- NOTES:**
- REFER TO STANDARD 701400 FOR SIGNING AND MARKING OF APPROACH TO LANE CLOSURE
  - REFER TO STANDARD 701402 FOR SIGNING AND MARKING OF LANE CLOSURE
  - REFER TO SPECIAL PROVISIONS FOR WORK INCLUDED IN THIS STAGE



•• LANES SHIFTED AS SHOWN IN STAGING PLANS



FILE NAME = c:\pwwork\pwwork\hoffmanj\0279918\0876f13-sht-staging-18.dgn <b>CH2MHILL</b>	USER NAME = hoffmanj DESIGNED - TN DRAWN - JH CHECKED - GL PLOT DATE = 6/27/2014	REVISED - REVISED - REVISED - REVISED -	<b>STATE OF ILLINOIS DEPARTMENT OF TRANSPORTATION</b>	<b>TRAFFIC CONTROL AND PROTECTION SPECIAL I-70 AT STRUCTURE 060-0025 &amp; 060-0026 - STAGE 3</b>	F.A.I. RTE. = 70 SECTION = 60-(11,12) RS-3 COUNTY = MADISON TOTAL SHEETS = 242 SHEET NO. = 111
	SCALE: SHEET NO. 18 OF 24 SHEETS STA. TO STA.	DRAWING NO. CONTRACT NO. 76F13 ILLINOIS FED. AID PROJECT			