






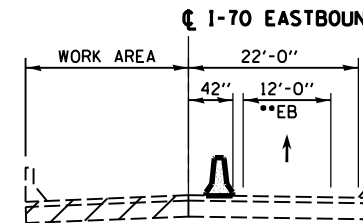
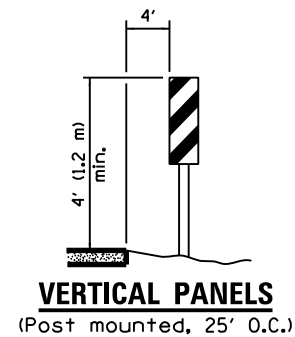




LEGEND	
	WORK AREA
	IMPACT ATTENUATOR, TEMPORARY (NON-REDIRECTIVE) TEST LEVEL 3
	DIRECTION OF TRAVEL/LANE MAINTAINED
	BARRICADES OR DRUMS
	VERTICAL PANELS
	TEMPORARY CONCRETE BARRIER
	TEMPORARY PAVEMENT MARKING

NOTES:

1. REFER TO STANDARD 701400 FOR SIGNING AND MARKING OF APPROACH TO LANE CLOSURE
2. REFER TO STANDARD 701402 FOR SIGNING AND MARKING OF LANE CLOSURE
3. REFER TO SPECIAL PROVISIONS FOR WORK INCLUDED IN THIS STAGE



•• LANES SHIFTED AS SHOWN IN STAGING PLANS

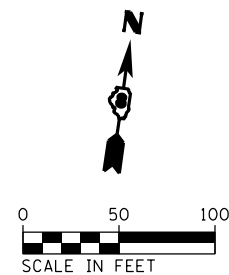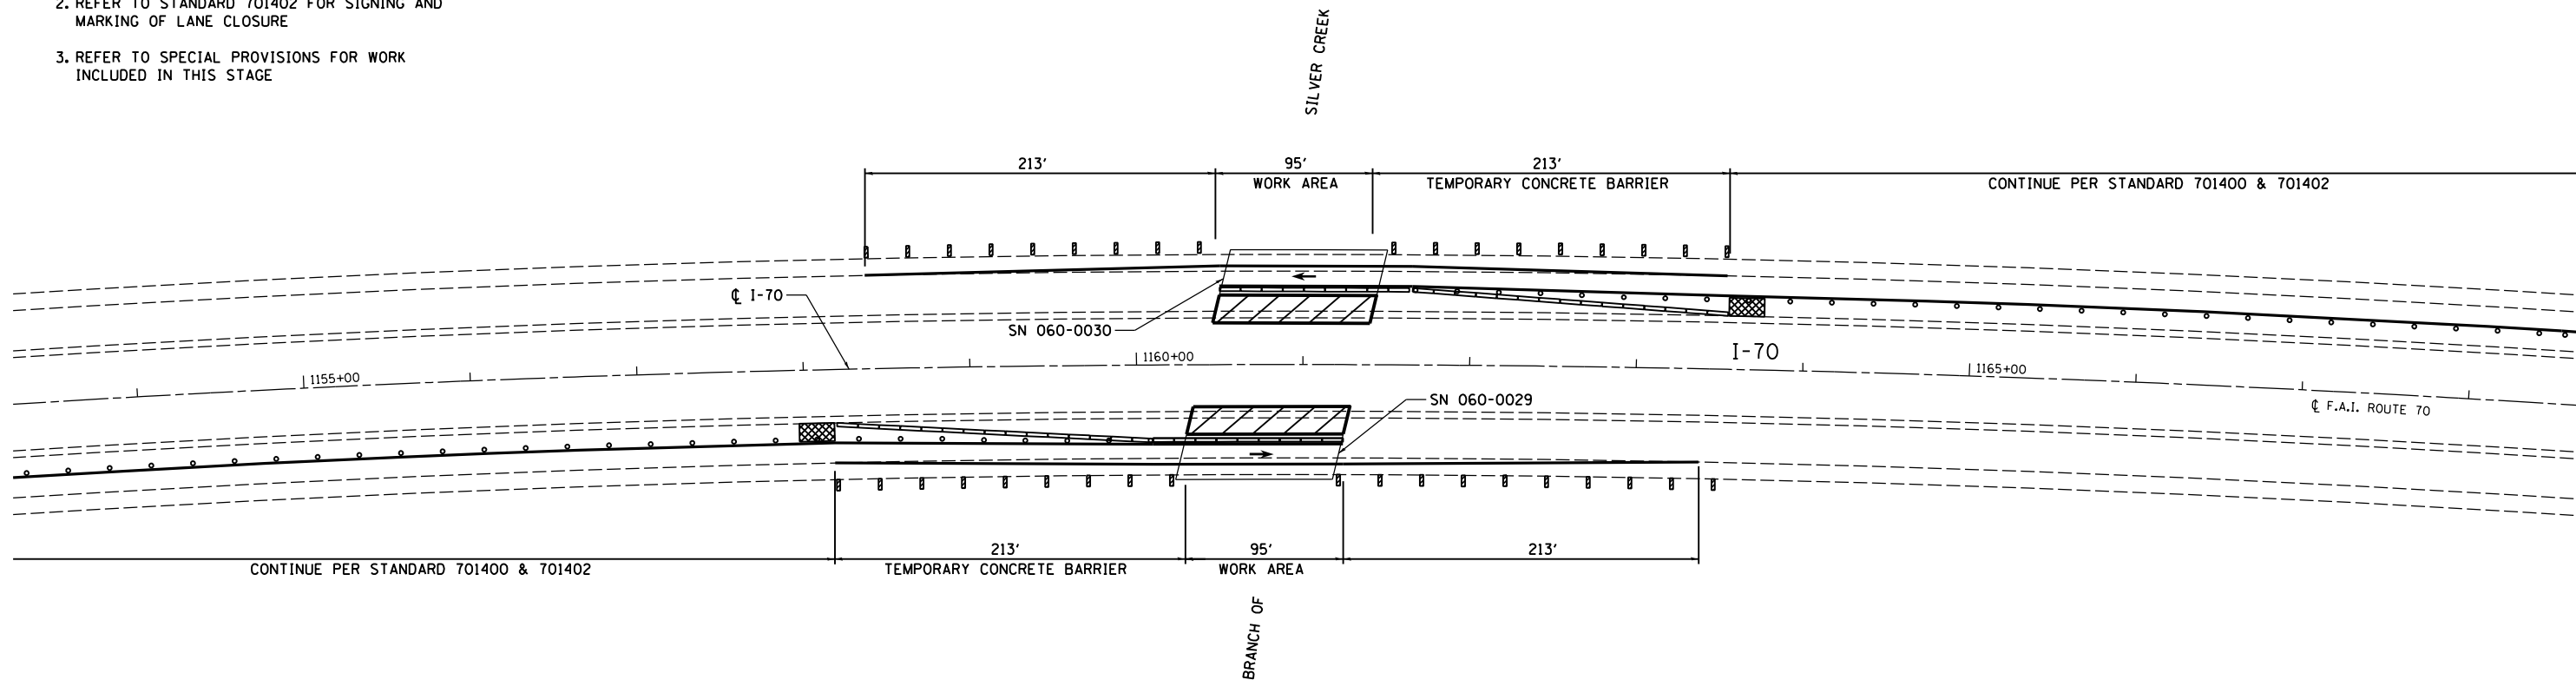

FILE NAME = c:\pwwork\pwwork\hoffmanj\0279918\087613-sht-staging-20.dgn CH2MHILL	USER NAME = hoffmanj DESIGNED - TN DRAWN - JH PLOT SCALE = 100.0000' / in. PLOT DATE = 6/27/2014	REVISIONS REVISIONS REVISIONS REVISIONS REVISIONS	STATE OF ILLINOIS DEPARTMENT OF TRANSPORTATION	TRAFFIC CONTROL AND PROTECTION SPECIAL I-70 AT STRUCTURE 060-0029 & 060-0030 - STAGE 3	F.A.I. RTE. = 70 SECTION = 60-(11,12) RS-3 COUNTY = MADISON TOTAL SHEETS = 242 SHEET NO. = 113
					SCALE: SHEET NO. 20 OF 24 SHEETS STA. TO STA. DRAWING NO. CONTRACT NO. 76F13 ILLINOIS FED. AID PROJECT