


- NOTES:**
1. THE INTENT OF THIS DETAIL IS TO RE-GRADE THE INFIELD TO DRAIN TO CULVERT.
 2. QUANTITIES ARE ESTIMATED. ALL QUANTITIES ON THIS SHEET WILL BE FIELD VERIFIED BY THE CONTRACTOR.

LEGEND	
	EXISTING MAJOR CONTOUR
	EXISTING MINOR CONTOUR
	PROPOSED GRADING CONTOUR (INTERVALS)
	DIRECTION OF FLOW FOR PROPOSED GRADING

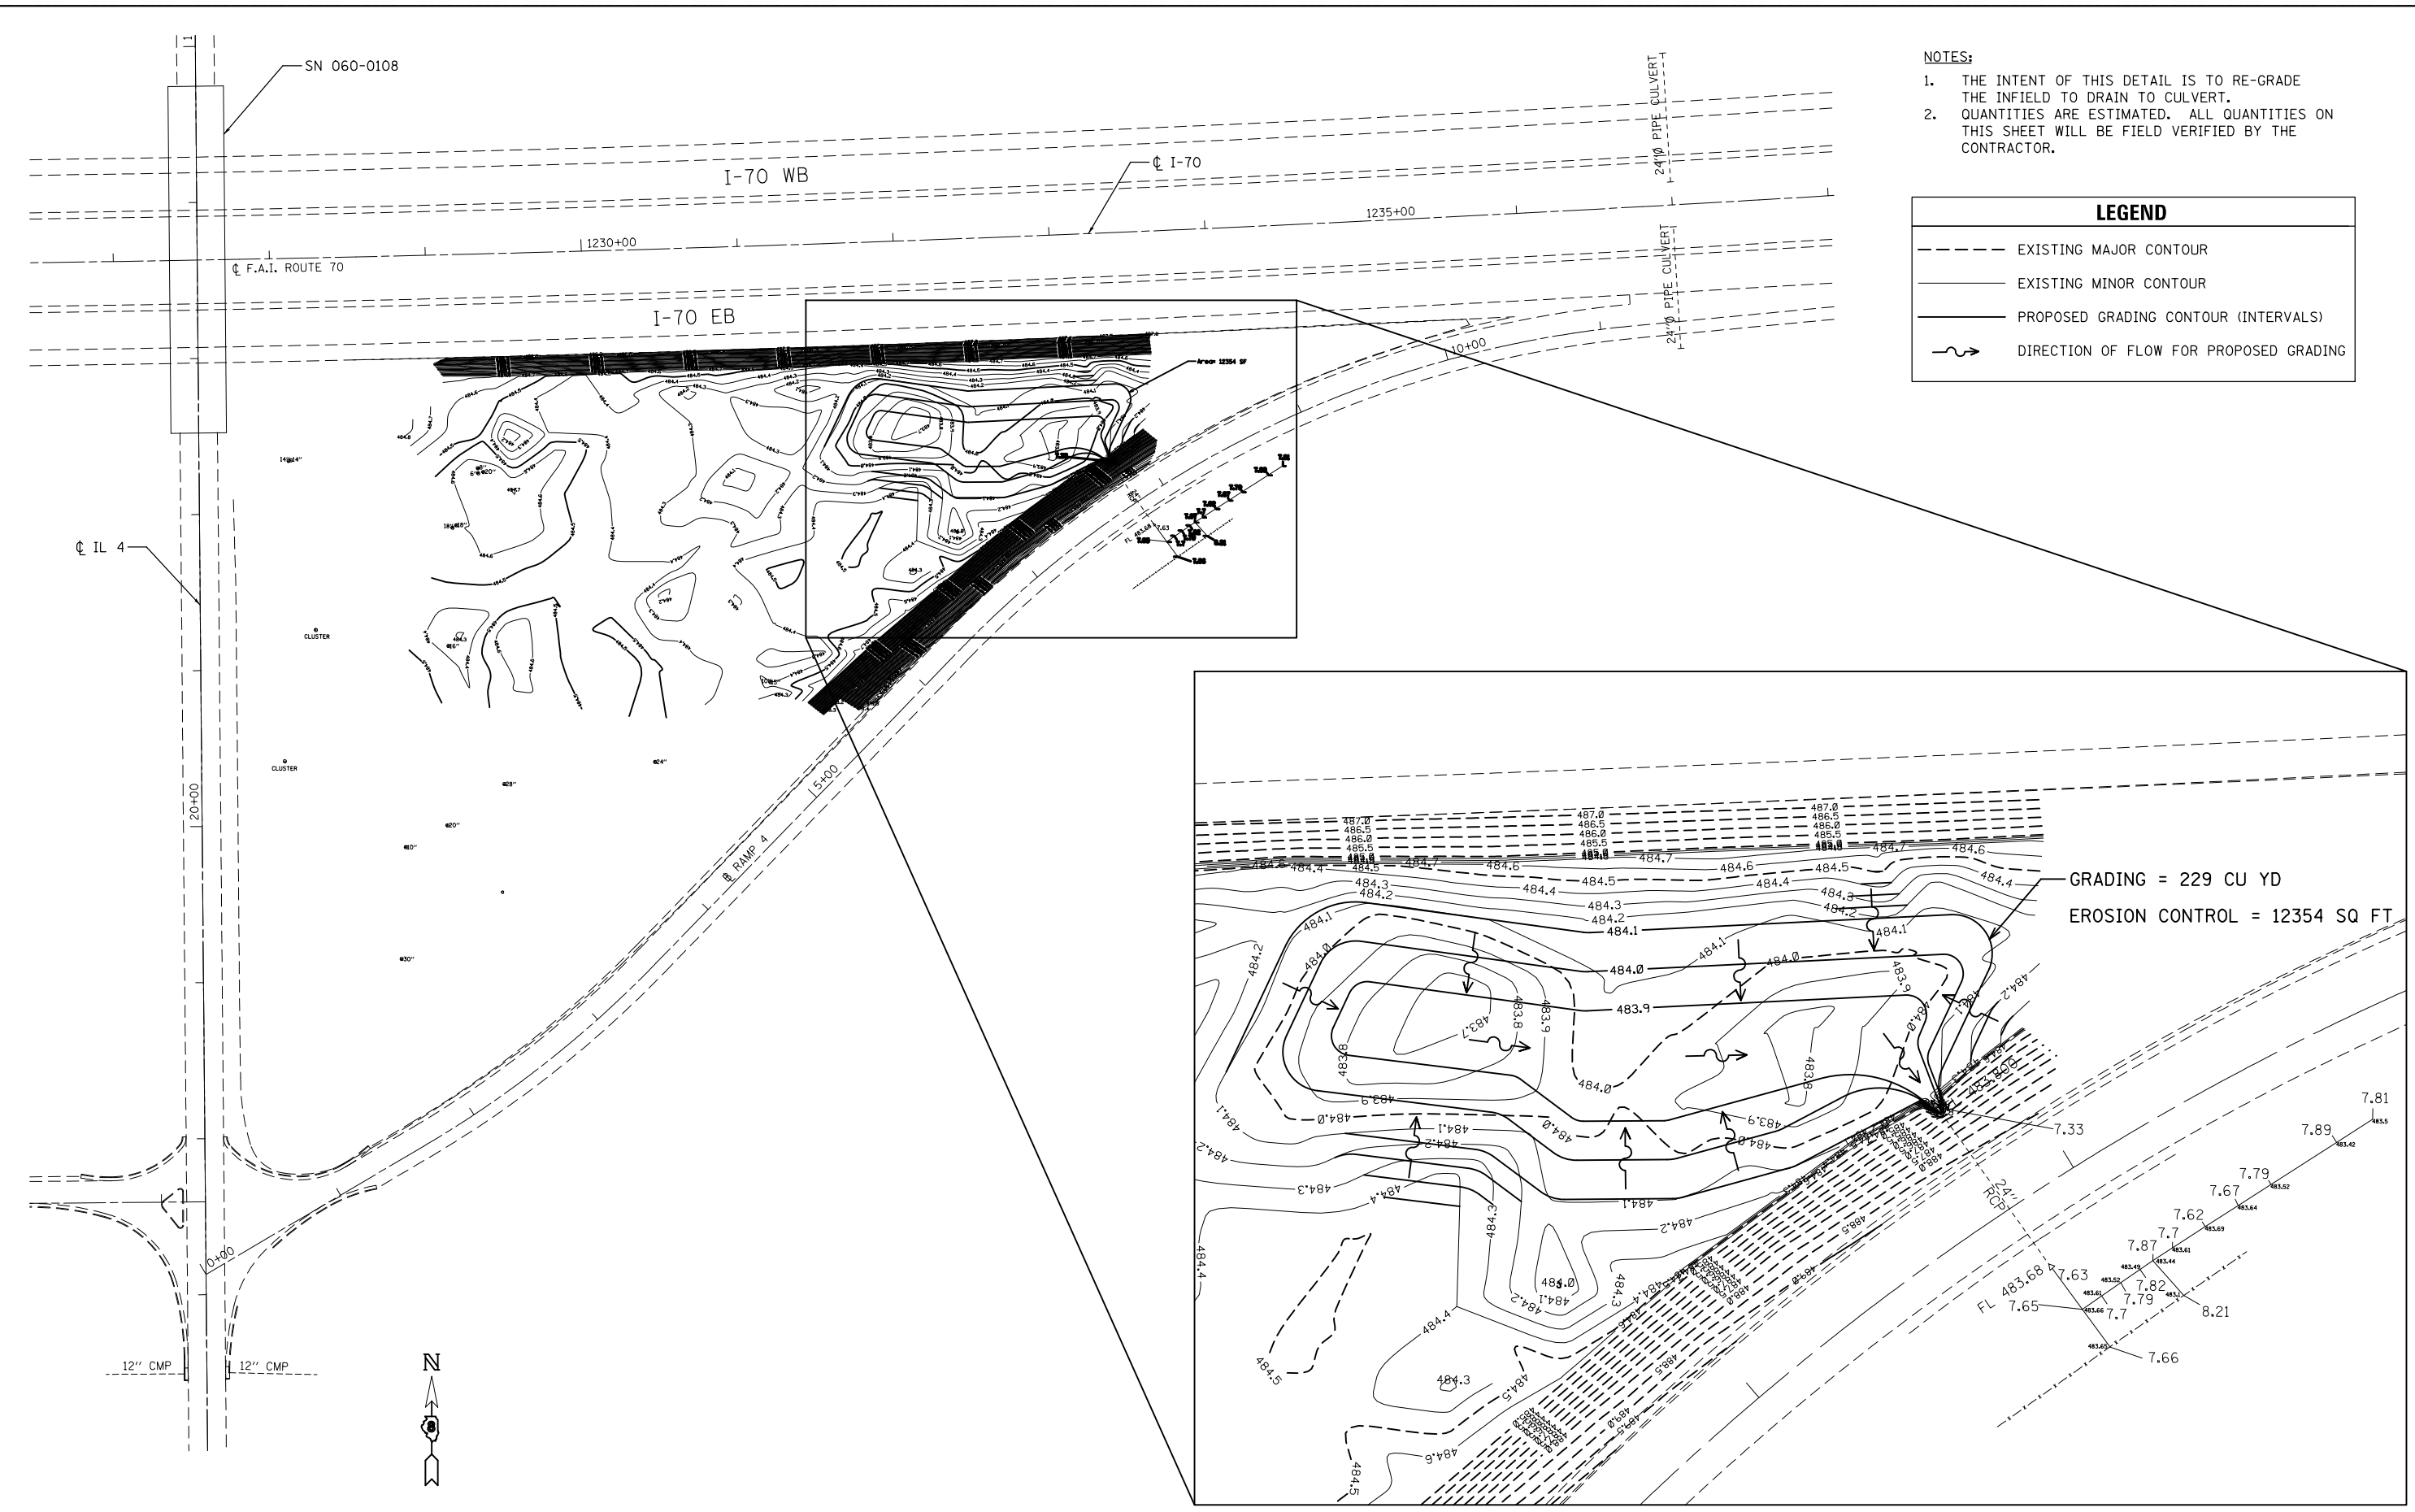

FILE NAME =	USER NAME = #USER*	DESIGNED -	REVISED -	STATE OF ILLINOIS DEPARTMENT OF TRANSPORTATION	GRADING DETAIL IL 4 INTERCHANGE - SE QUADRANT				F.A.I. RTE.	SECTION	COUNTY	TOTAL SHEETS	SHEET NO.
#FILE#		DRAWN -	REVISED -		SCALE:	SHEET NO.	OF SHEETS	STA.	TO STA.	60-11,12/RS-3		242	177
	PLOT SCALE = #SCALE*	CHECKED -	REVISED -									CONTRACT NO. 76F13	
	PLOT DATE = #DATE*	DATE -	REVISED -									ILLINOIS FED. AID PROJECT	