


DATE	
BY	
FINAL SURVEY	
NOTE BOOK	
NO.	
SURVEYED	
PLOTTED	
TEMPLATE	
AREAS CHECKED	

DATE	
BY	
ORIGINAL SURVEY	
NOTE BOOK	
NO.	
SURVEYED	
PLOTTED	
TEMPLATE	
AREAS CHECKED	

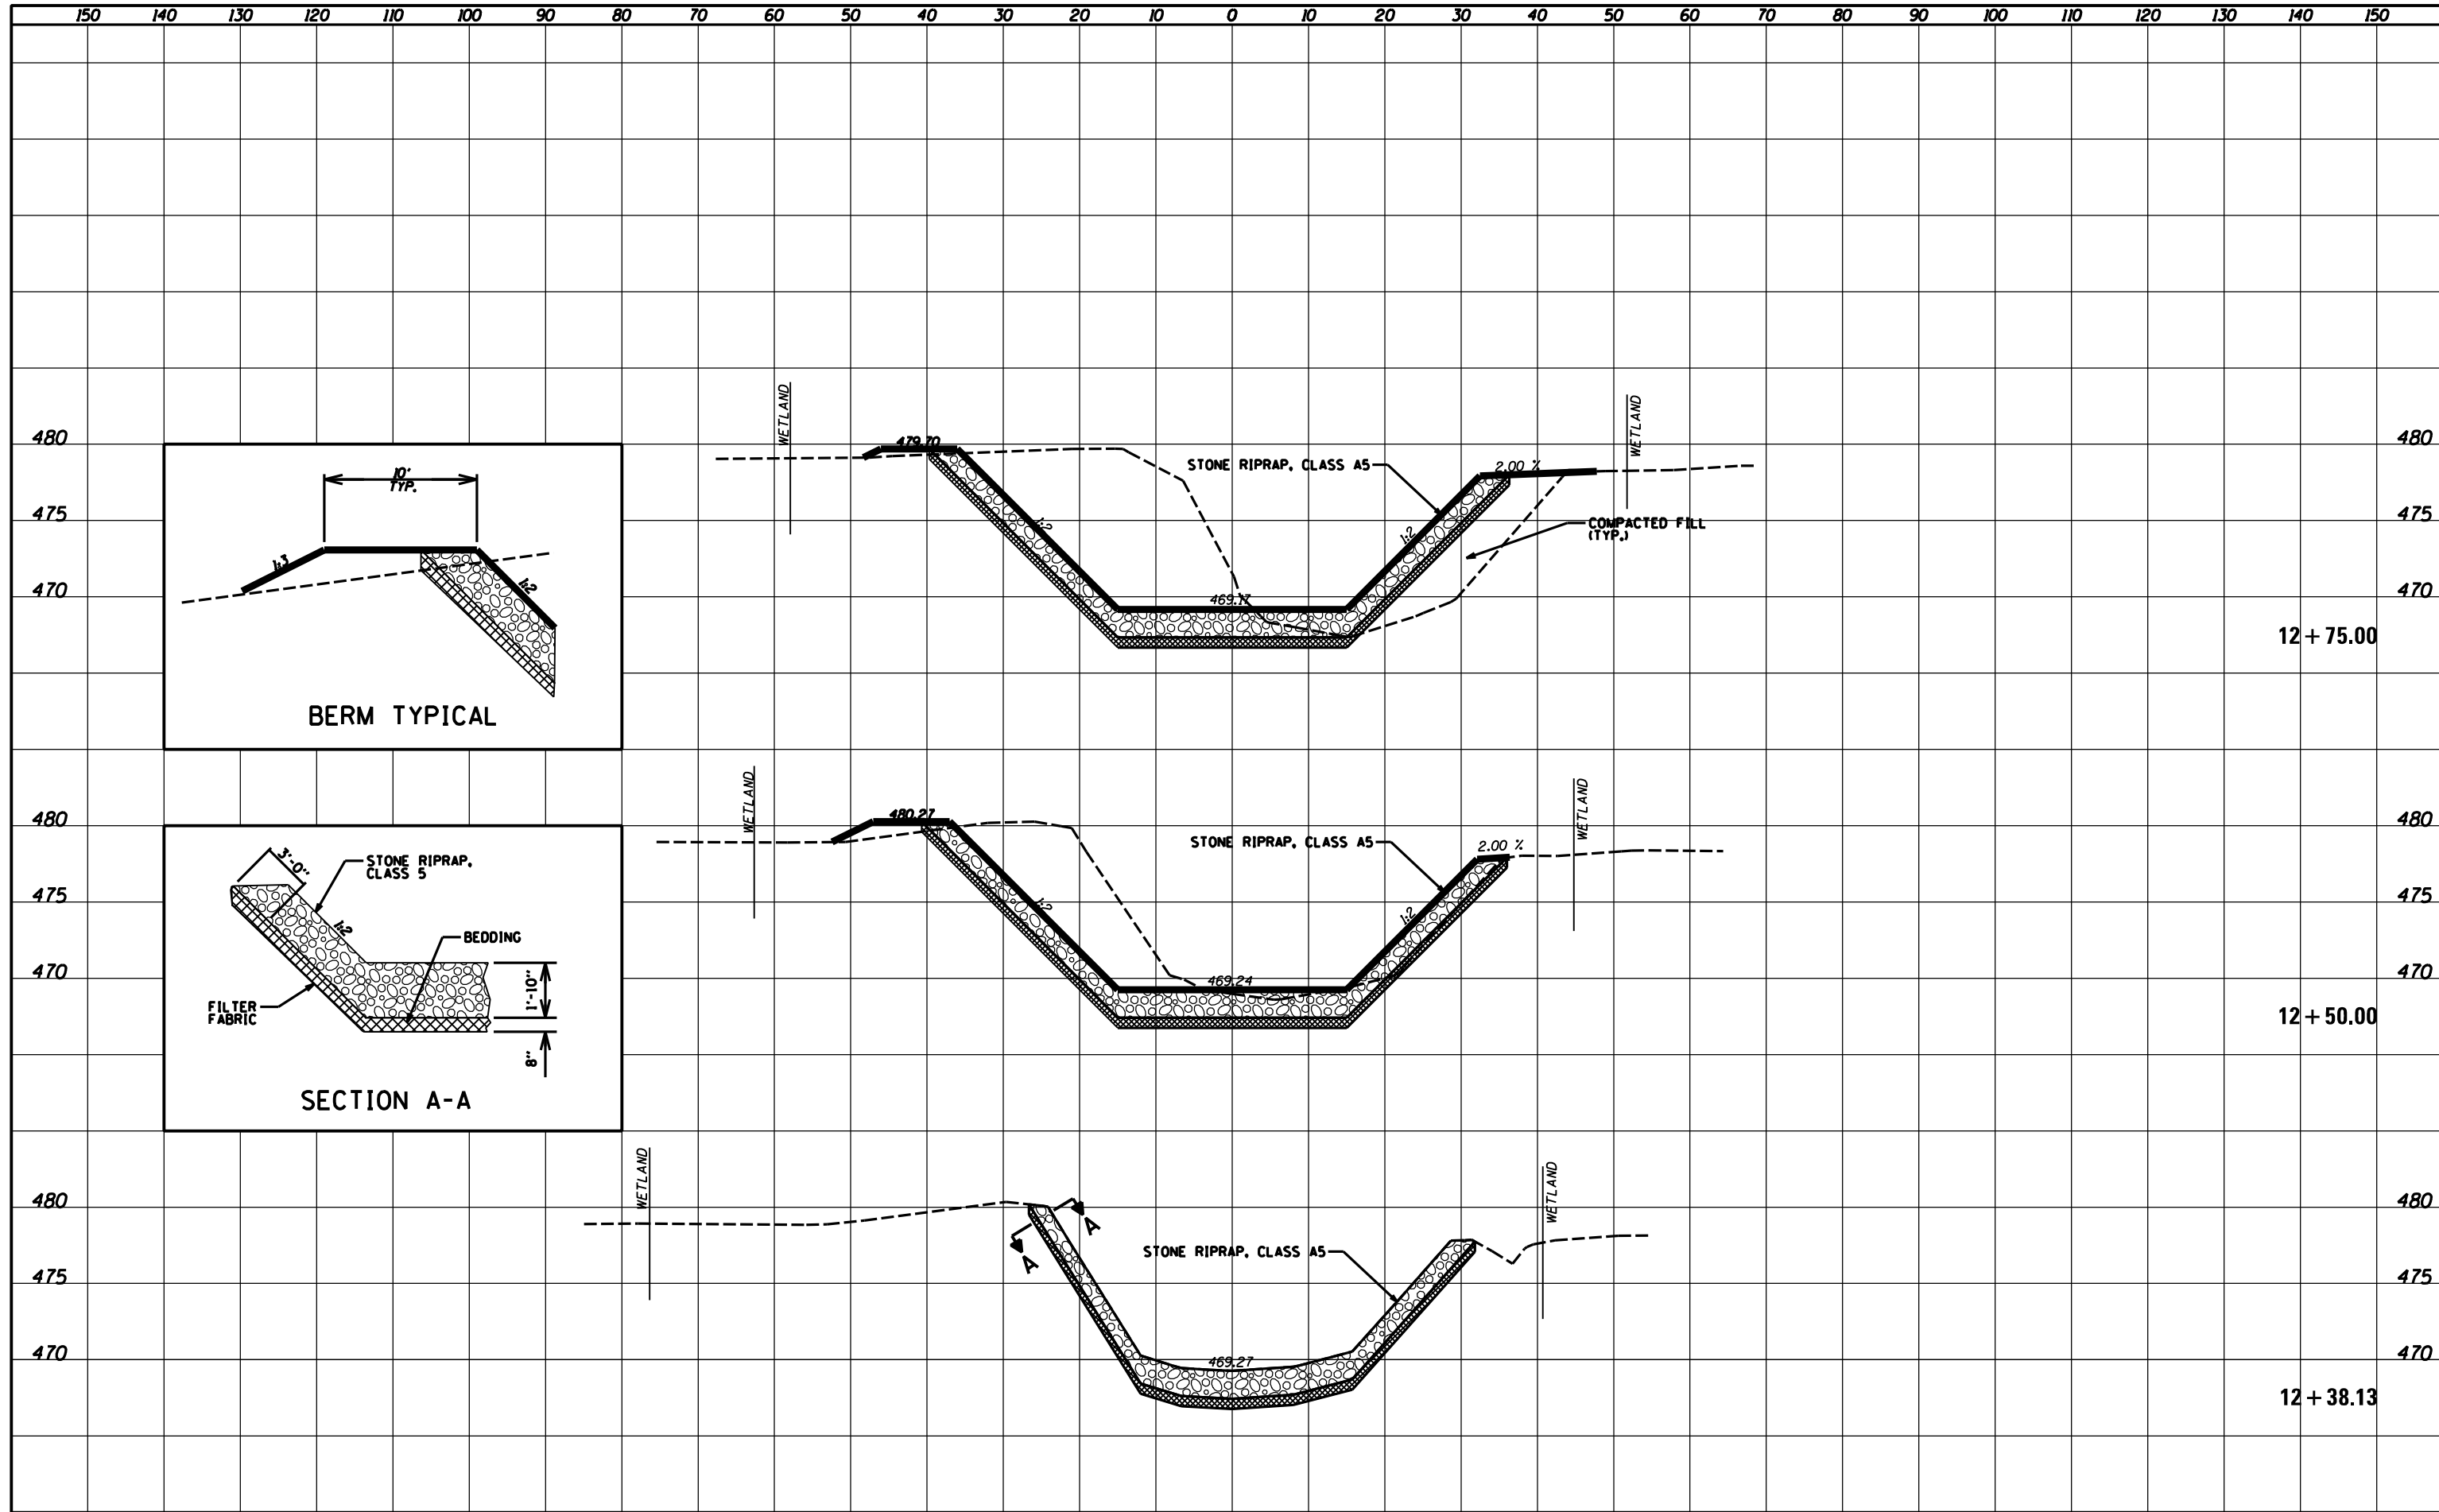

FILE NAME =	USER NAME = hoffmanj	DESIGNED - DWB	REVISÉD -	<b>STATE OF ILLINOIS</b> <b>DEPARTMENT OF TRANSPORTATION</b>	<b>CROSS SECTIONS</b> SCALE: H=10:V=5    SHEET 1 OF 5 SHEETS    STA. 12+38.13 TO STA. 12+75.00	F.A.I. RTE. = 70	SECTION = 60-111.12/RS-3	COUNTY = MADISON	TOTAL SHEETS = 242	SHEET NO. = 238
os:\pw\work\p\dot\hoffmanj\d0402244\xx-D876F13-sh-t-xssht.dgn	DRAWN - DWB	REVISÉD -								
PLOT SCALE = H=10:V=5	CHECKED - CDL	REVISÉD -								
PLOT DATE = 6/27/2014	DATE - 5/7/14	REVISÉD -								
						CONTRACT NO. 76F13 ILLINOIS FED. AID PROJECT				