


DATE	
BY	
FINAL SURVEY	SURVEYED
NOTE BOOK	PLOTTED
NO.	TEMPLATE
	AREAS CHECKED

DATE	
BY	
ORIGINAL SURVEY	SURVEYED
NOTE BOOK	PLOTTED
NO.	TEMPLATE
	AREAS CHECKED

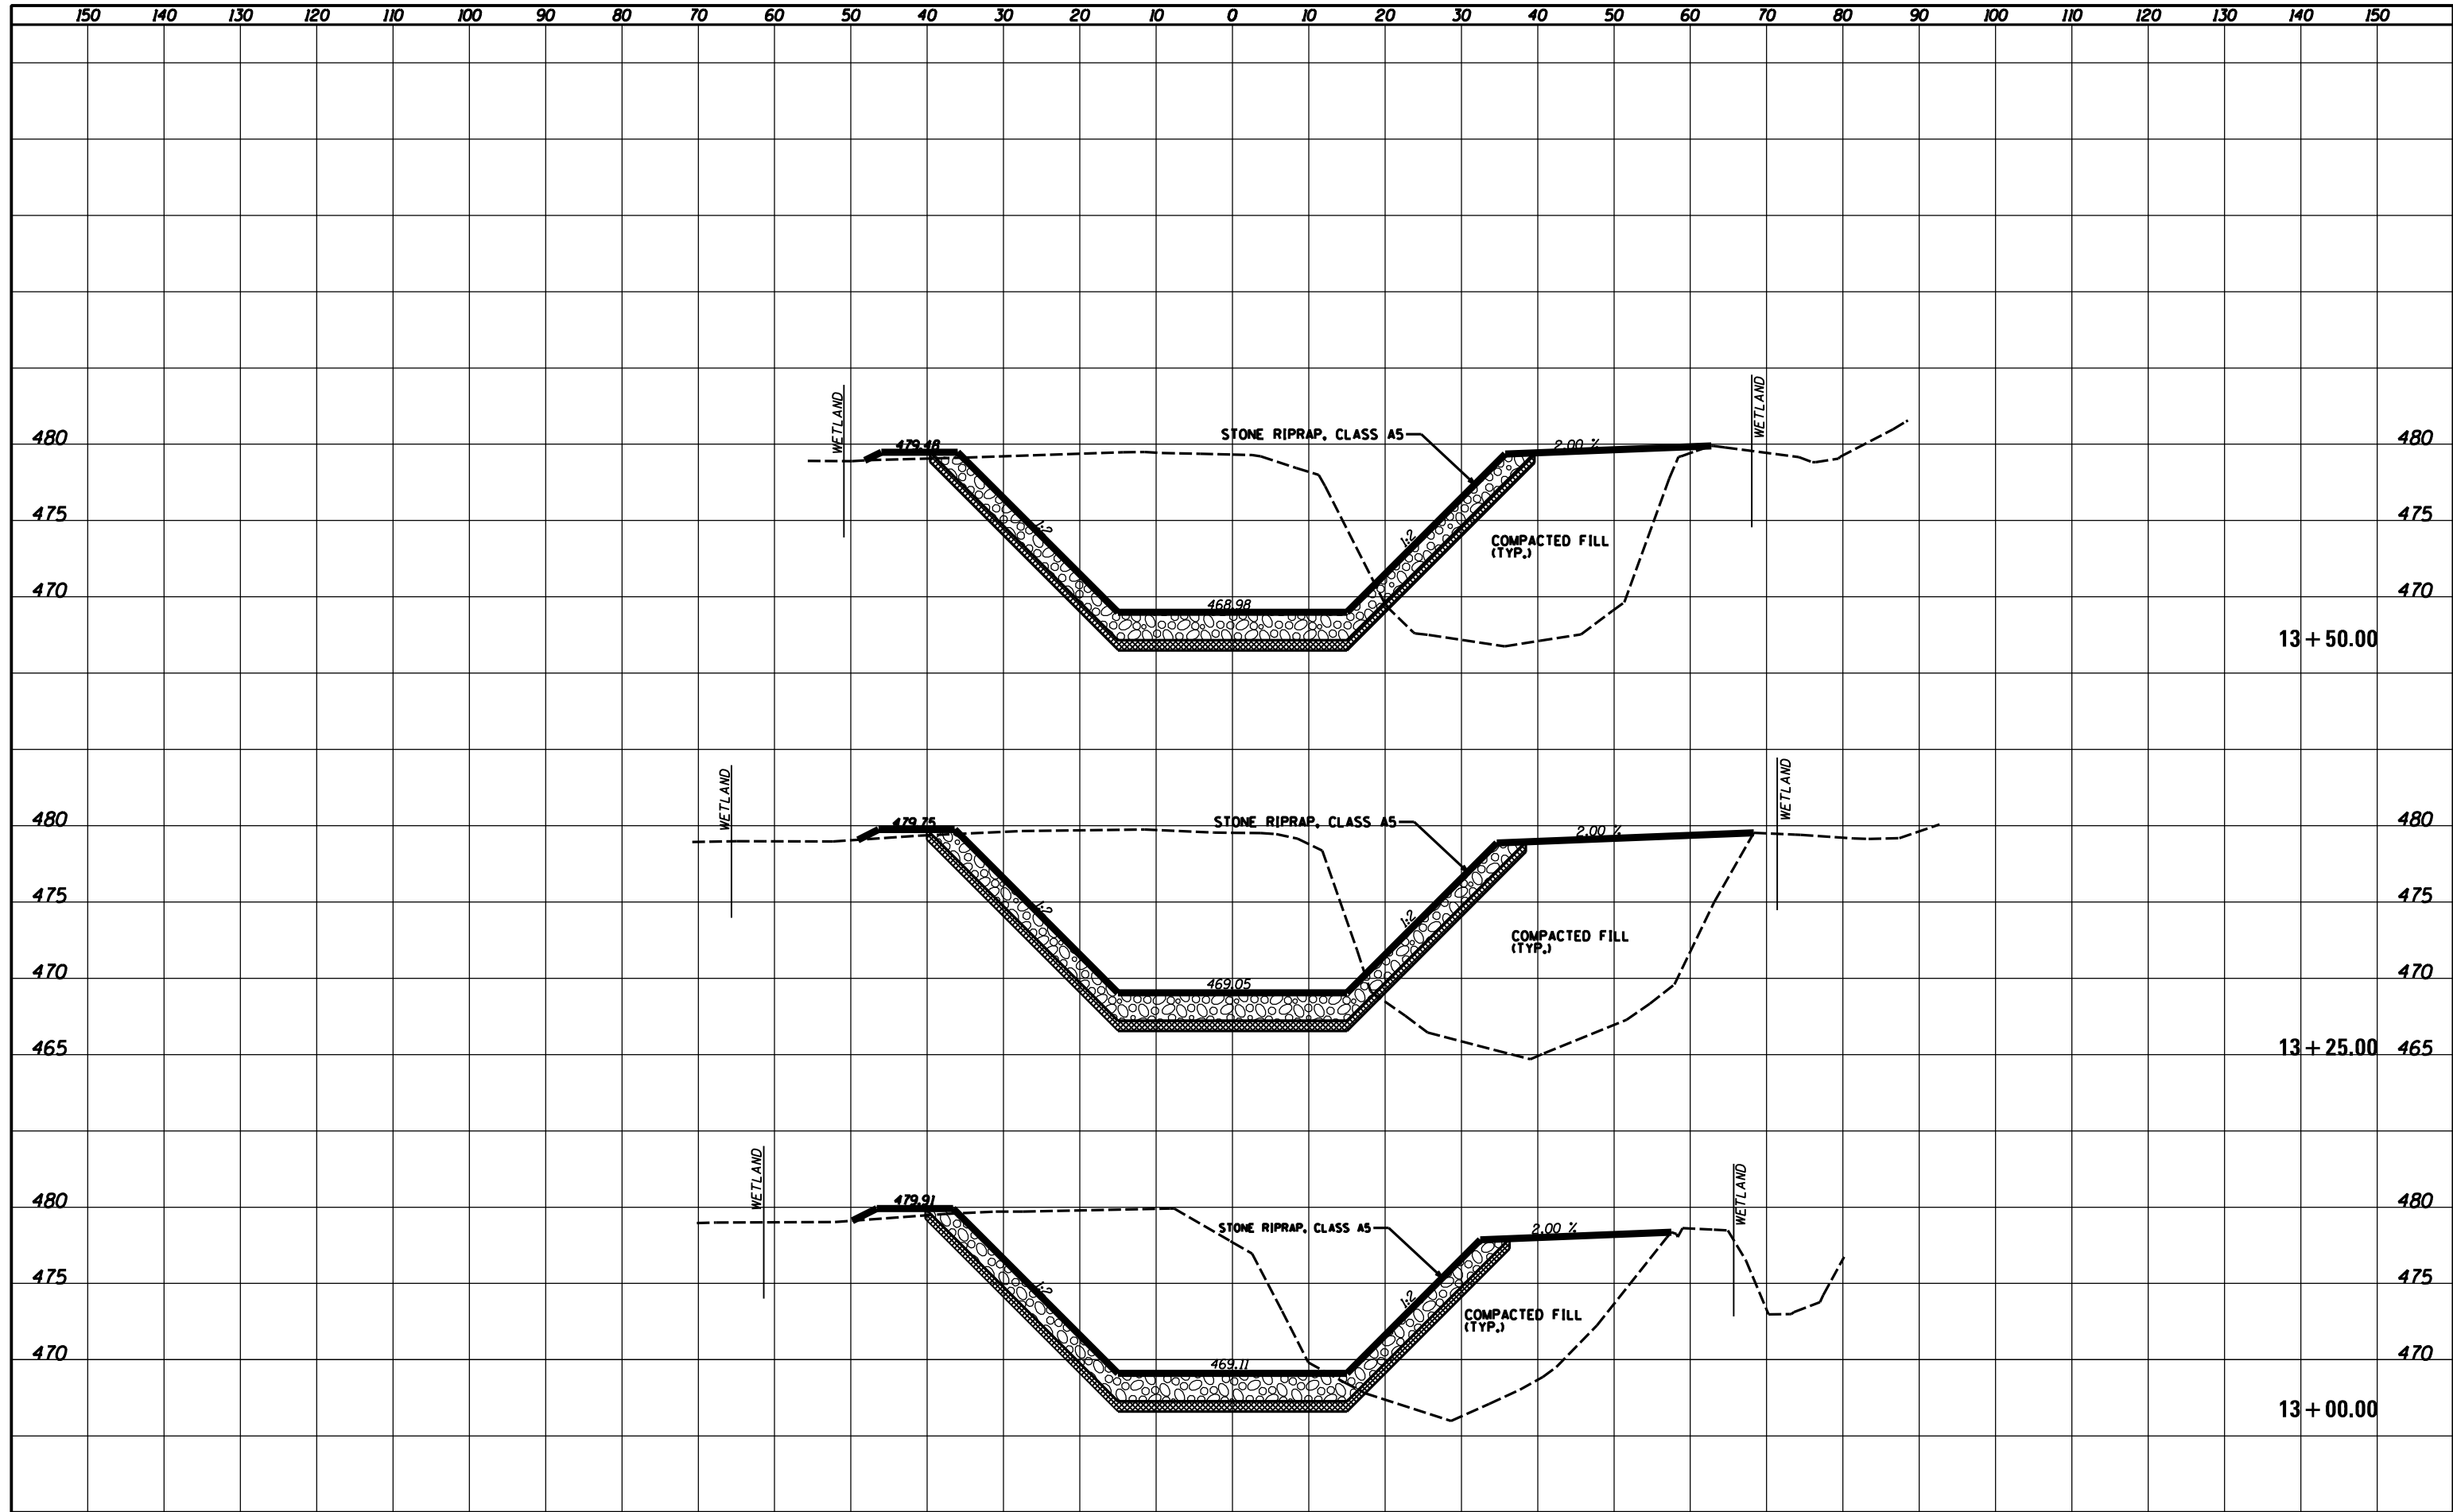

FILE NAME =	USER NAME = hoffmanj	DESIGNED - DWB	REVISED -	STATE OF ILLINOIS DEPARTMENT OF TRANSPORTATION	CROSS SECTIONS			F.A.I. RTE. =	SECTION	COUNTY	TOTAL SHEETS	SHEET NO.
os:\pw\work\p\dot\hoffmanj\d0402244\xx-D876F13-shr-xssht.dgn		DRAWN - DWB	REVISED -		70	60-111,121RS-3	MADISON	242	239			
MODELNAME	PLOT SCALE = H=10;V=5	CHECKED - CDL	REVISED -		SCALE: H=10;V=5 SHEET 2 OF 5 SHEETS STA. 13+00.00 TO STA. 13+50.00			CONTRACT NO. 76F13				
	PLOT DATE = 6/27/2014	DATE - 5/7/14	REVISED -					ILLINOIS FED. AID PROJECT				