


|              |               |
|--------------|---------------|
| DATE         |               |
| BY           |               |
| FINAL SURVEY | SURVEYED      |
| NOTE BOOK    | PLOTTED       |
| NO.          | TEMPLATE      |
|              | AREAS CHECKED |

|                 |               |
|-----------------|---------------|
| DATE            |               |
| BY              |               |
| ORIGINAL SURVEY | SURVEYED      |
| NOTE BOOK       | PLOTTED       |
| NO.             | TEMPLATE      |
|                 | AREAS CHECKED |

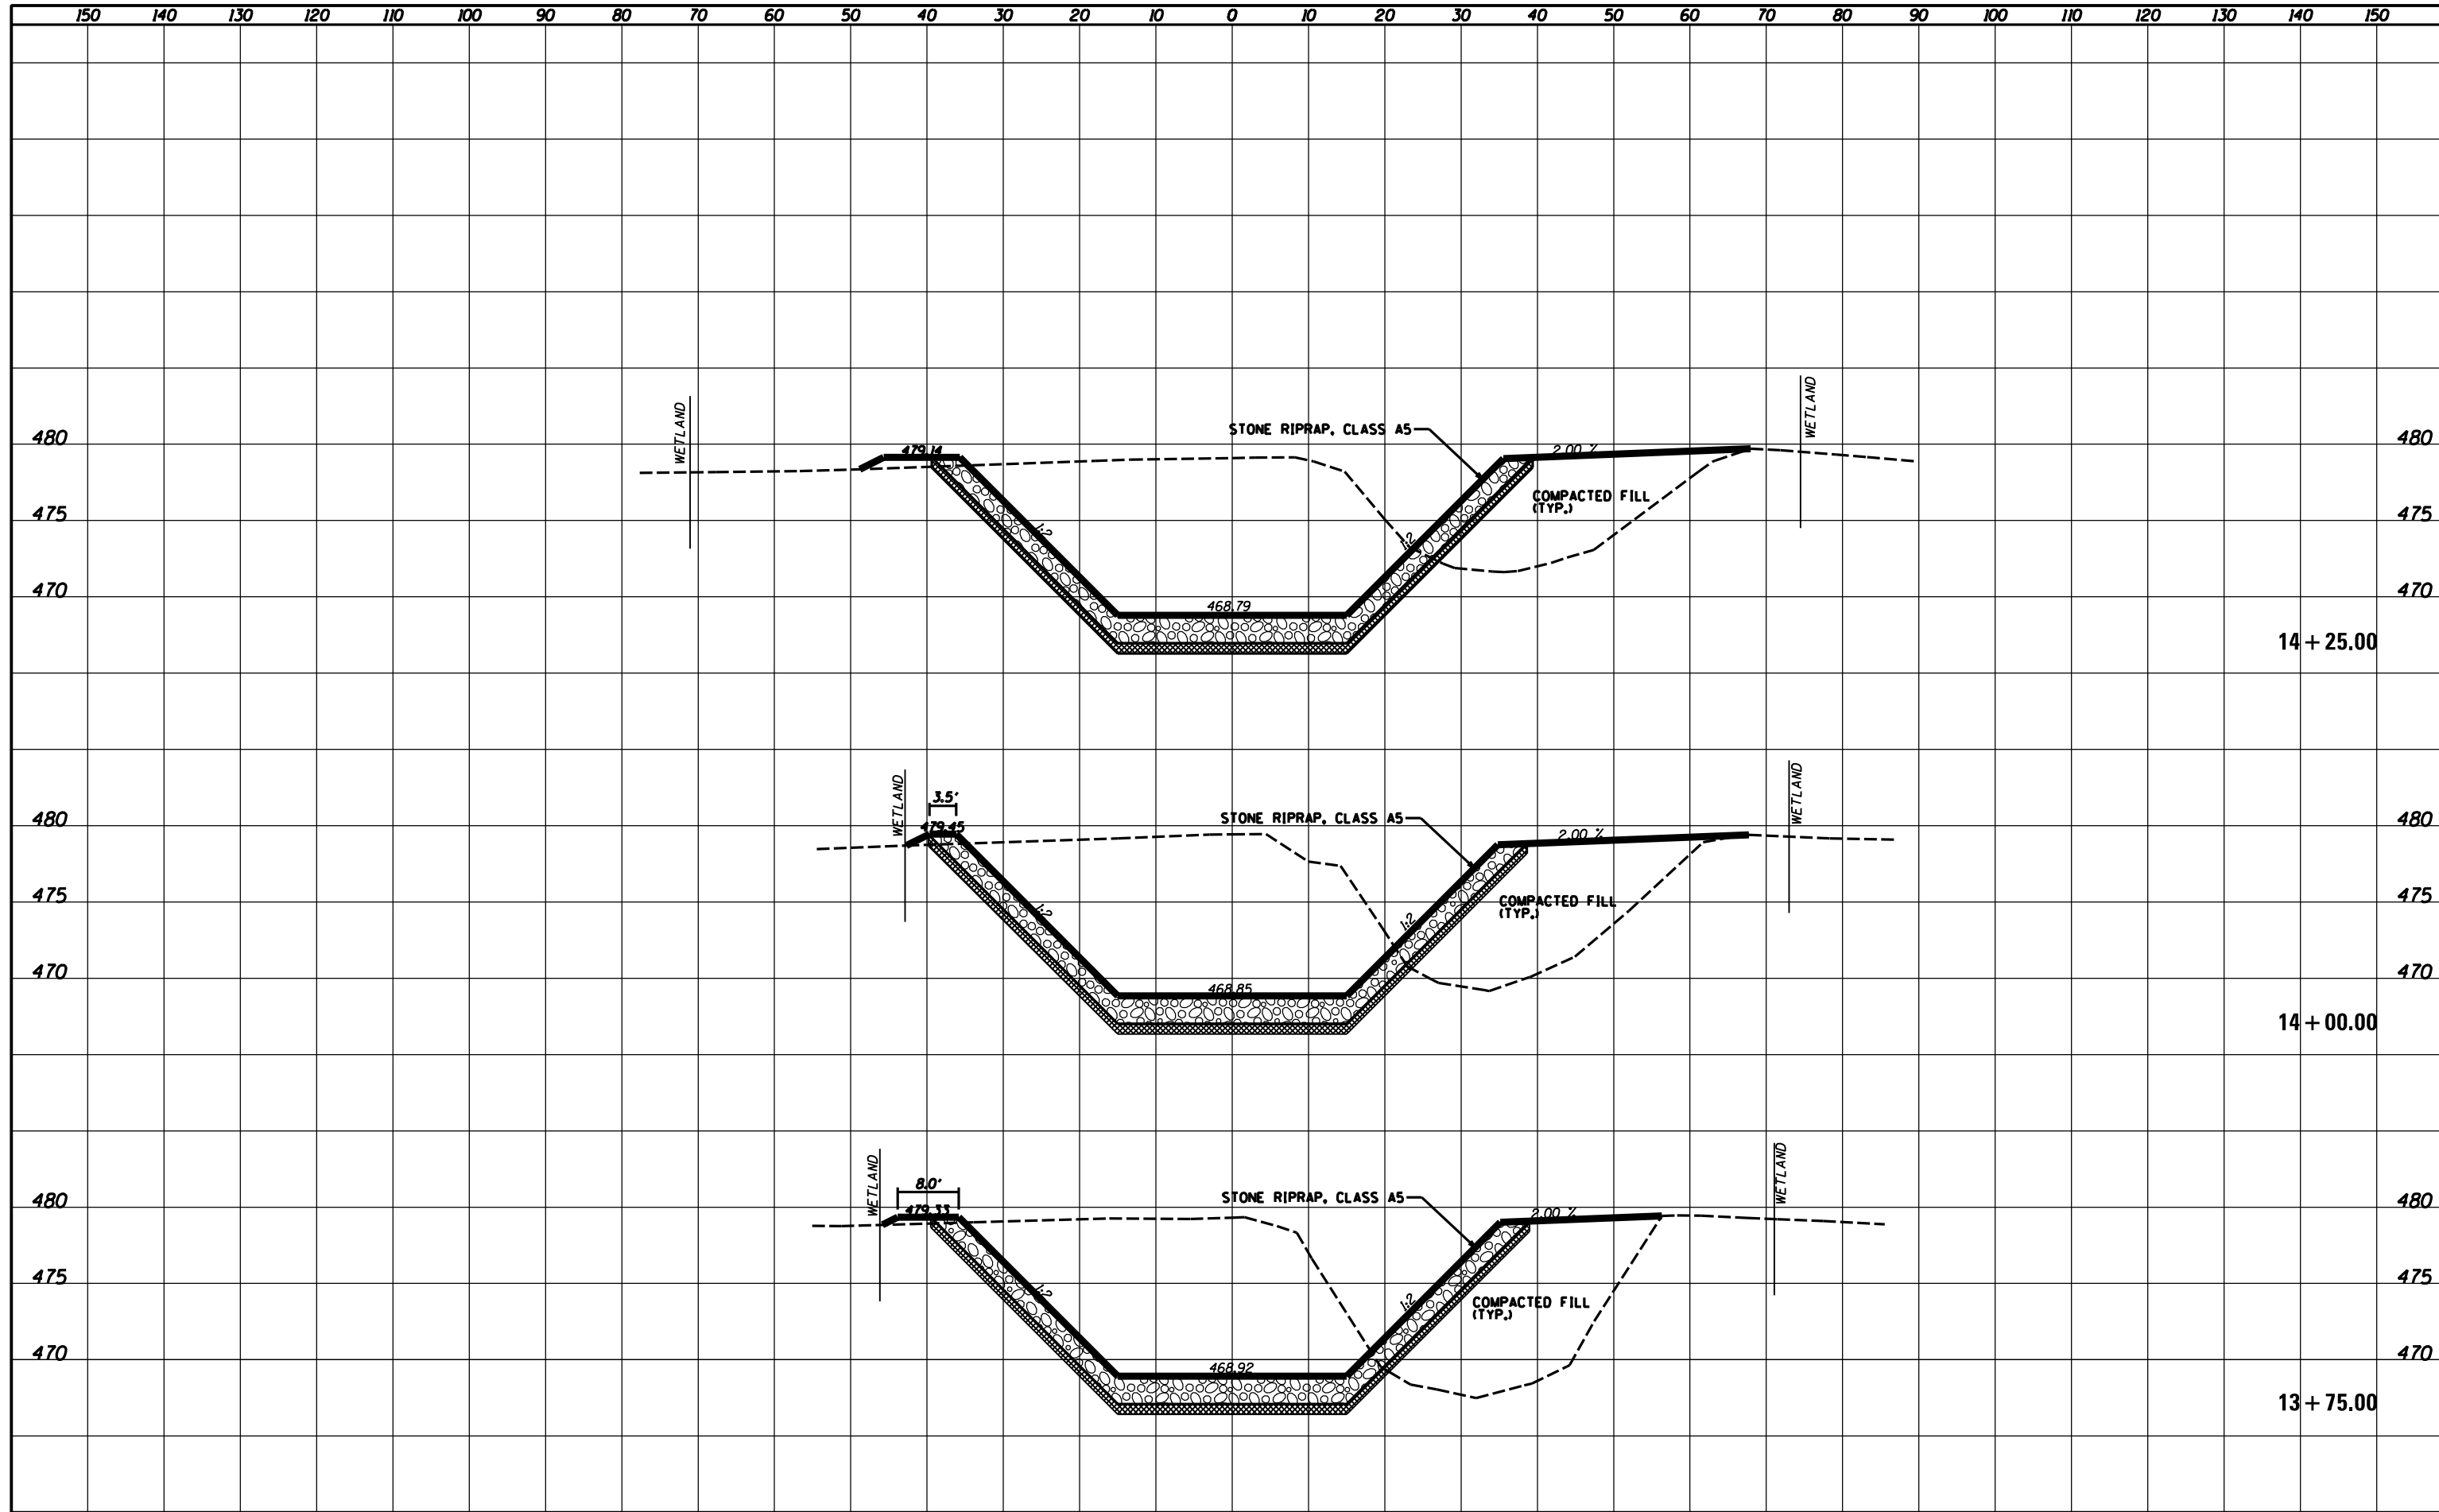

|  |                       |                |            |   |                    |                |             |                           |                  |        |              |           |
|--|-----------------------|----------------|------------|---|--------------------|----------------|-------------|---------------------------|------------------|--------|--------------|-----------|
| FILE NAME =  | USER NAME = hoffmanj  | DESIGNED - DWB | REVISIED - | STATE OF ILLINOIS<br>DEPARTMENT OF TRANSPORTATION | CROSS SECTIONS     |                |             | F.A.I. RTE. =             | SECTION          | COUNTY | TOTAL SHEETS | SHEET NO. |
| os:\pw\work\p\dot\hoffmanj\d0402244\xx-D876F13-shr-xssht.dgn |                       | DRAWN - DWB    | REVISIED - |   | 70                 | 60-111,121RS-3 | MADISON     | 242                       | 240              |        |              |           |
|  |                       | CHECKED - CDL  | REVISIED - |   | CONTRACT NO. 76F13 |                |             | ILLINOIS FED. AID PROJECT |                  |        |              |           |
| *MODELNAME*  | PLOT DATE = 6/27/2014 | DATE - 5/7/14  | REVISIED - |   | SCALE: H=10;V=5    | SHEET 3        | OF 5 SHEETS | STA. 13+75.00             | TO STA. 14+25.00 |        |              |           |