


DATE	
BY	
SURVEYED	
PLOTTED	
TEMPLATE	
NOTE BOOK	
AREAS CHECKED	
NO.	

DATE	
BY	
SURVEYED	
PLOTTED	
TEMPLATE	
NOTE BOOK	
AREAS CHECKED	
NO.	

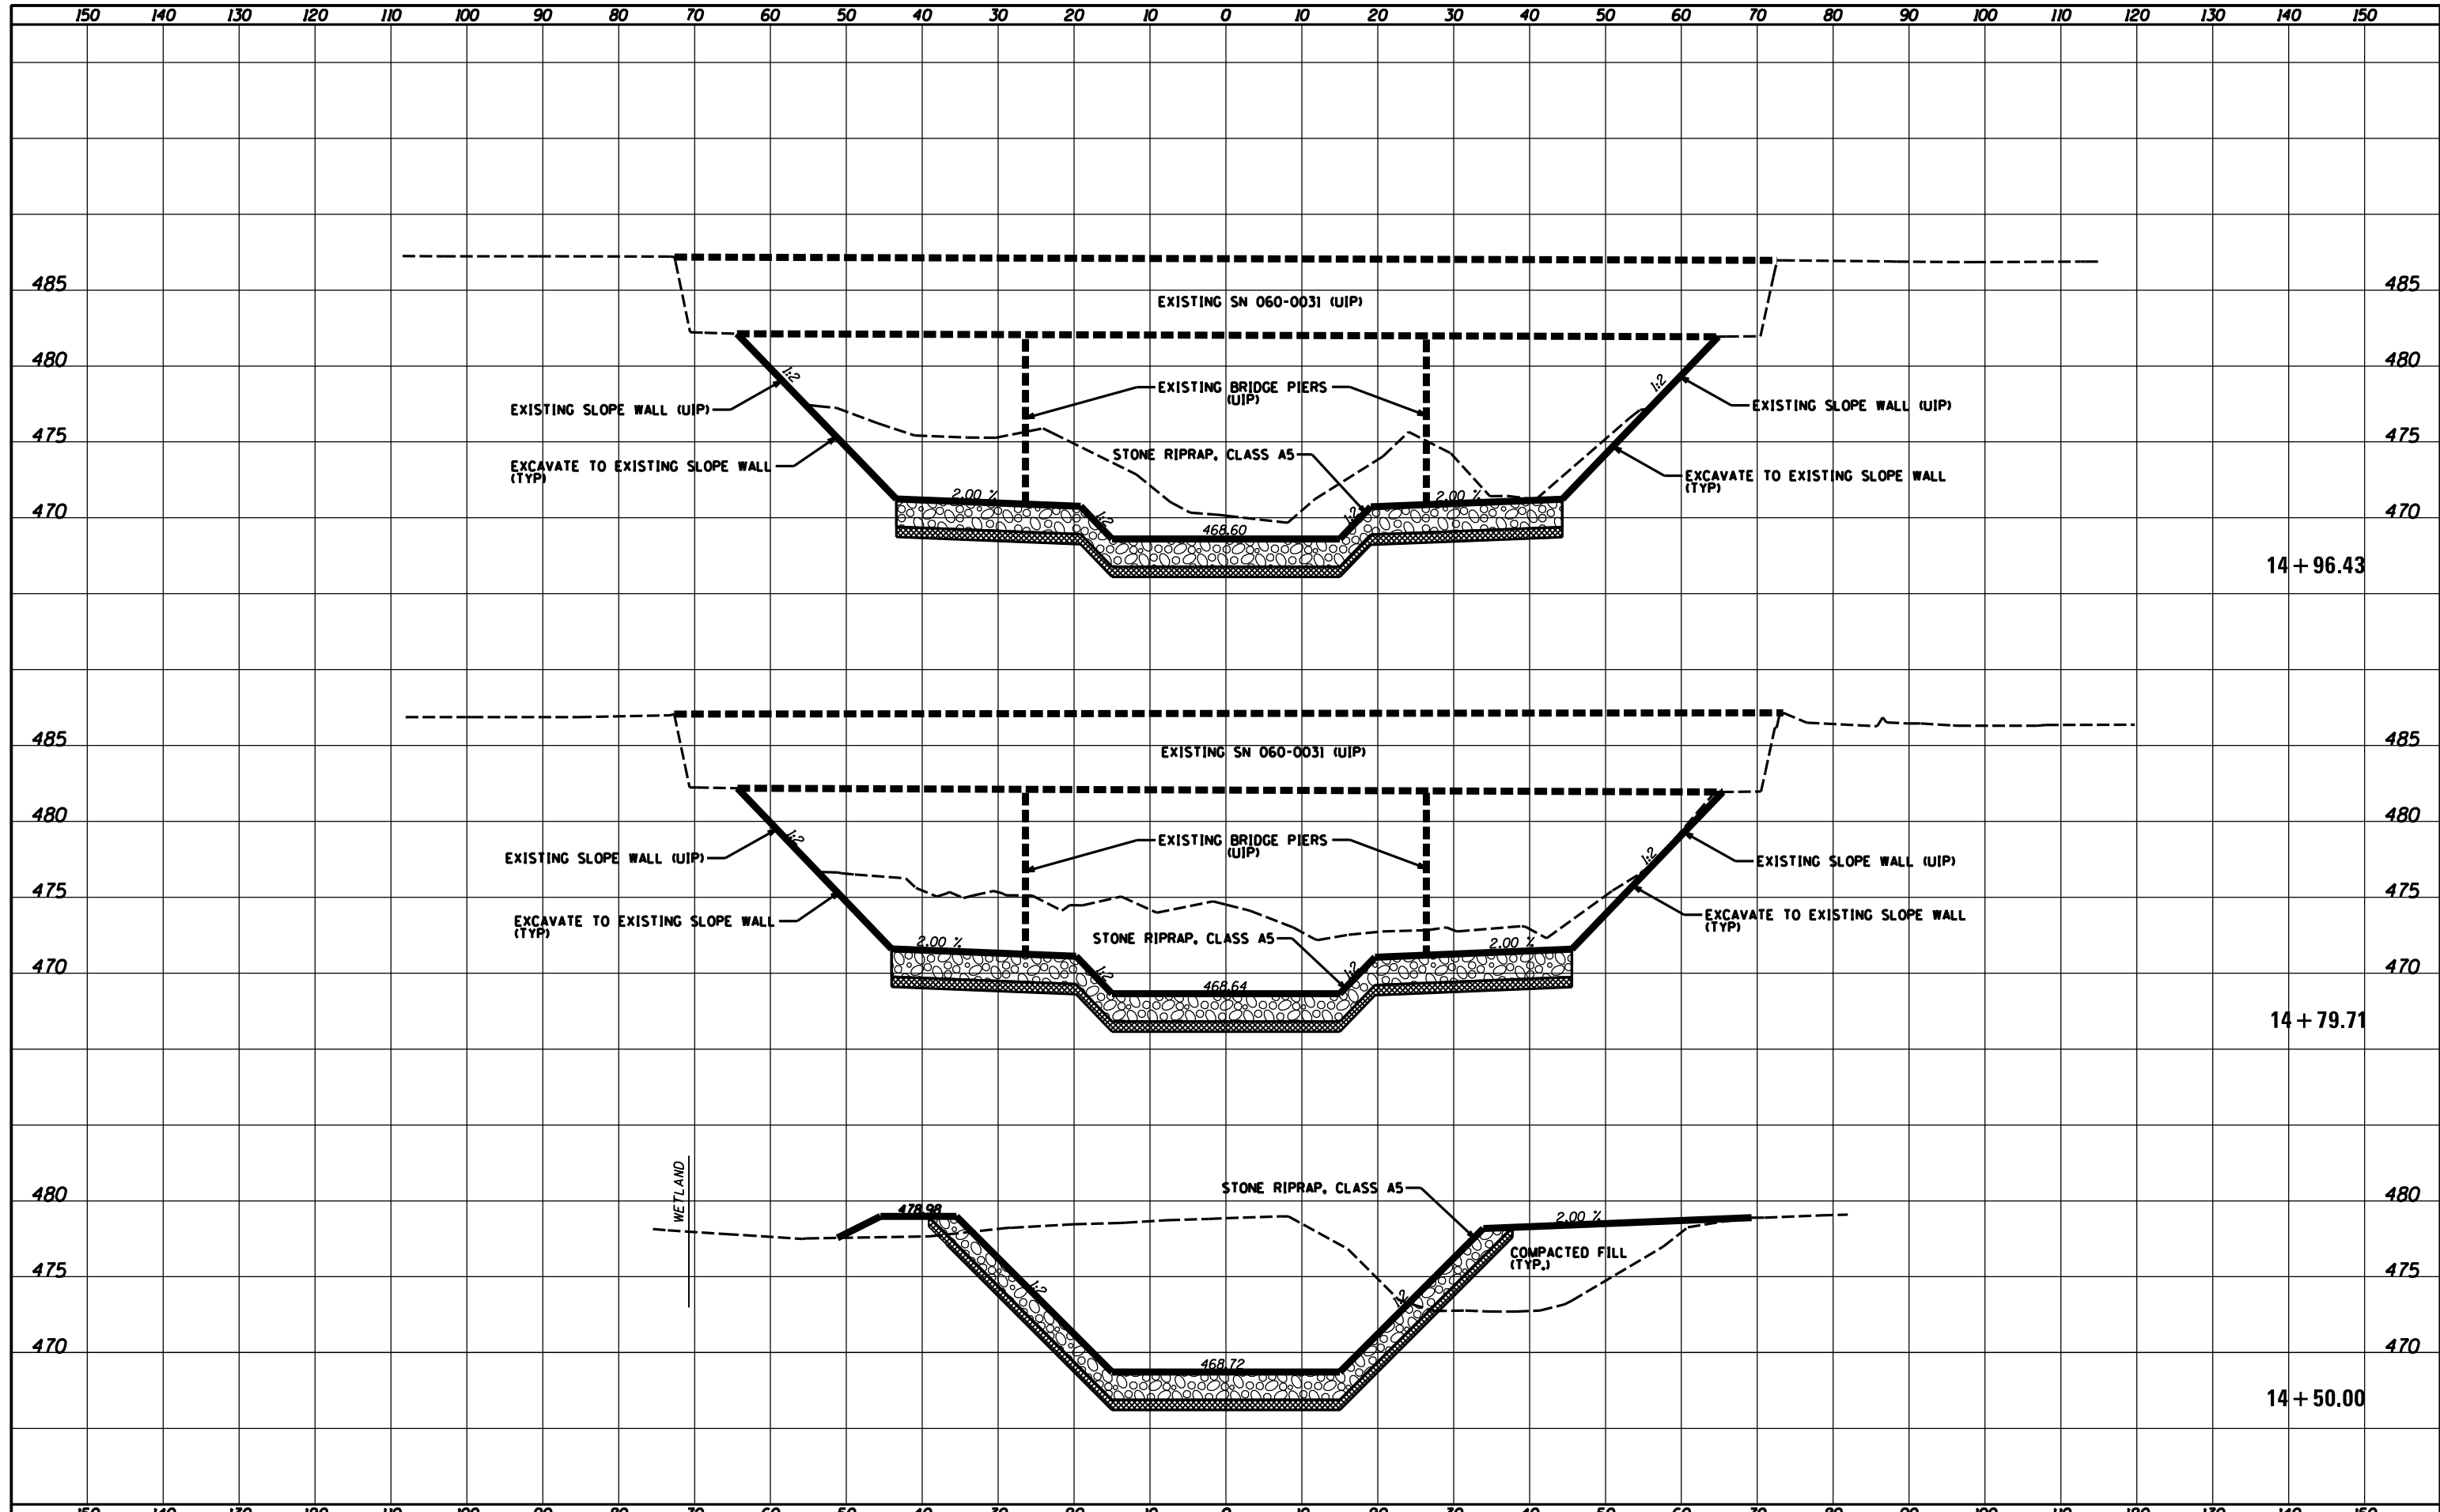

FILE NAME =	USER NAME = hoffmanj	DESIGNED - DWB	REVISED -	STATE OF ILLINOIS DEPARTMENT OF TRANSPORTATION	CROSS SECTIONS			F.A.I. RTE. = 70	SECTION = 60-111,12/RS-3	COUNTY = MADISON	TOTAL SHEETS = 242	SHEET NO. = 241
os:\pw\work\p\dot\hoffmanj\d0402244\xx-D876F13-shr-xssht.dgn		DRAWN - DWB	REVISED -		SCALE: H=10;V=5	SHEET 4	OF 5 SHEETS	STA. 14+50.00	TO STA. 14+96.43	CONTRACT NO. 76F13		
		CHECKED - CDL	REVISED -							ILLINOIS FED. AID PROJECT		
MODELNAME		DATE - 5/7/14	REVISED -									