


DATE	
BY	
SURVEYED	
PLOTTED	
TEMPLATE	
NOTE BOOK	
AREAS CHECKED	
NO.	

DATE	
BY	
SURVEYED	
PLOTTED	
TEMPLATE	
NOTE BOOK	
AREAS CHECKED	
NO.	

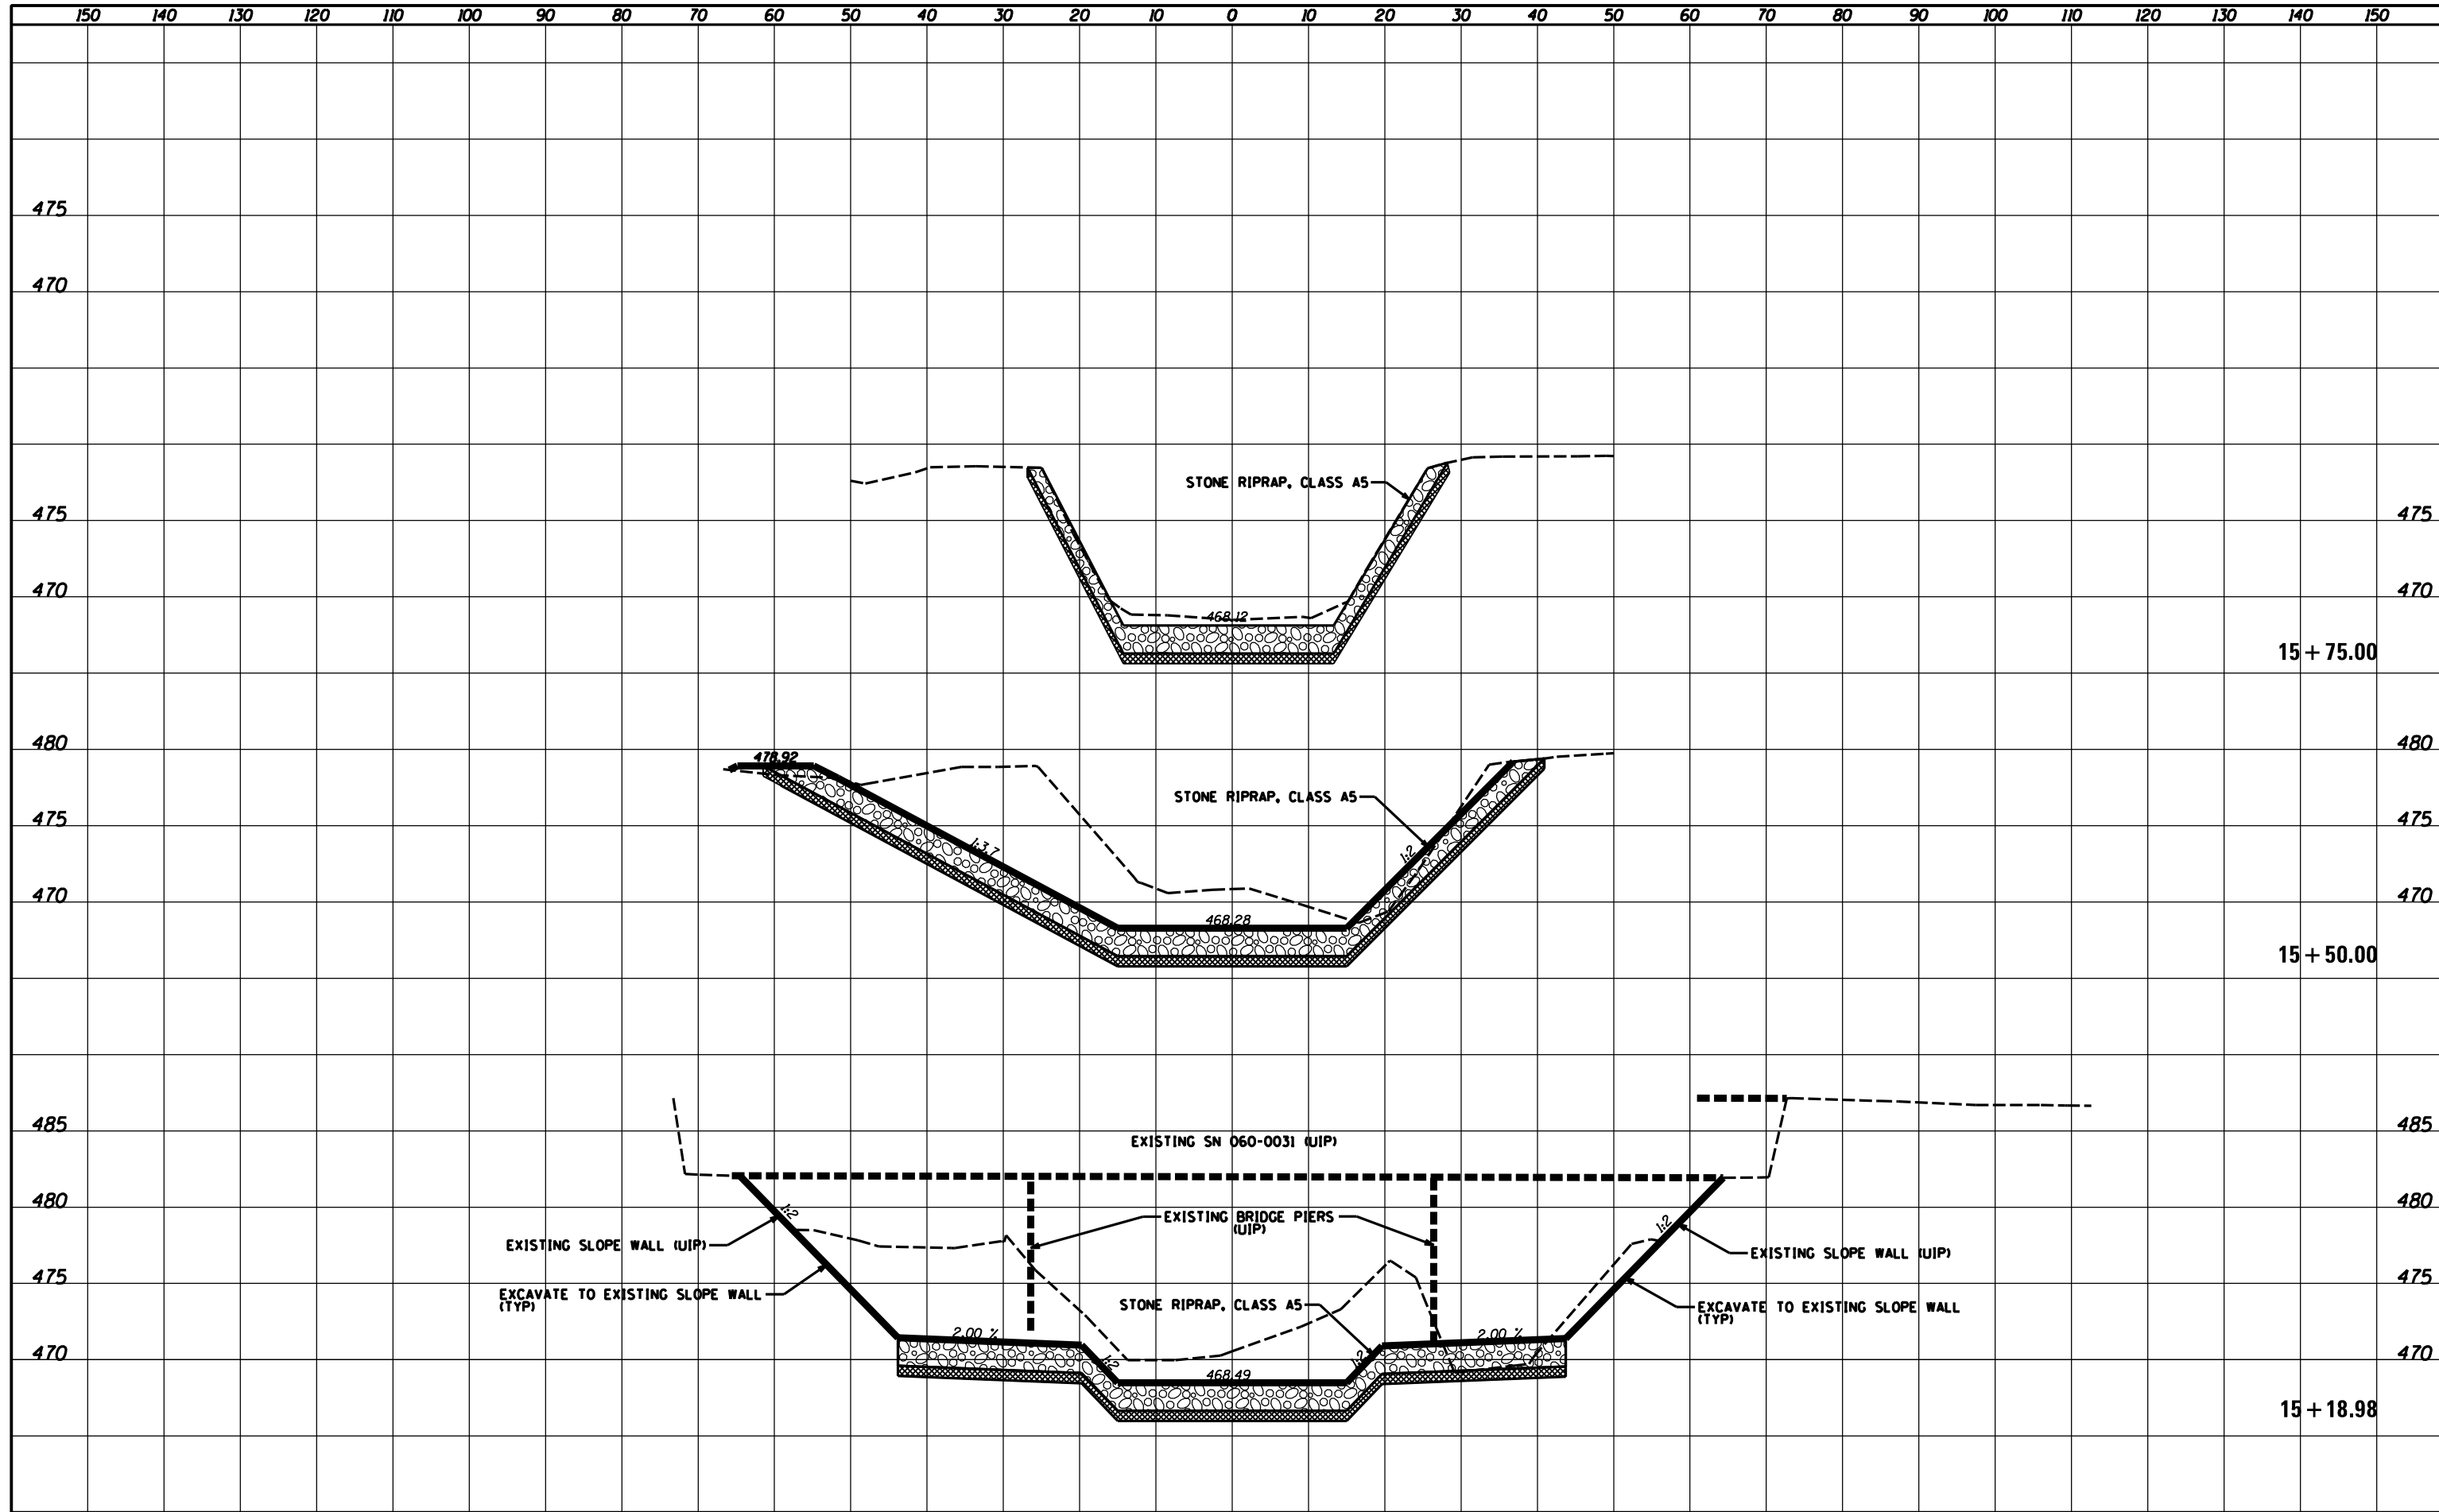

FILE NAME =	USER NAME = hoffmanj	DESIGNED - DWB	REVISED -	STATE OF ILLINOIS DEPARTMENT OF TRANSPORTATION	CROSS SECTIONS			F.A.I. RTE.	SECTION	COUNTY	TOTAL SHEETS	SHEET NO.	
os:\pw\work\pwi\dot\hoffmanj\d0402244\xx-D876F13-shr-xssht.dgn	DRAWN - DWB	REVISED -	70					60-111,121RS-3	MADISON	242	242		
*MODELNAME*	PLOT SCALE = H=10;V=5	CHECKED - CDL	REVISED -		SCALE: H=10;V=5			SHEET 5	OF 5 SHEETS	STA. 15+18.98	TO STA. 16+00.00	CONTRACT NO. 76F13	
	PLOT DATE = 6/27/2014	DATE - 5/7/14	REVISED -		ILLINOIS FED. AID PROJECT								