


NOTE: POLYUREA PAVEMENT MARKING SHALL BE USED ON ALL PCC SURFACES. THERMOPLASTIC PAVEMENT MARKING SHALL BE USED ON ALL HMA SURFACES.

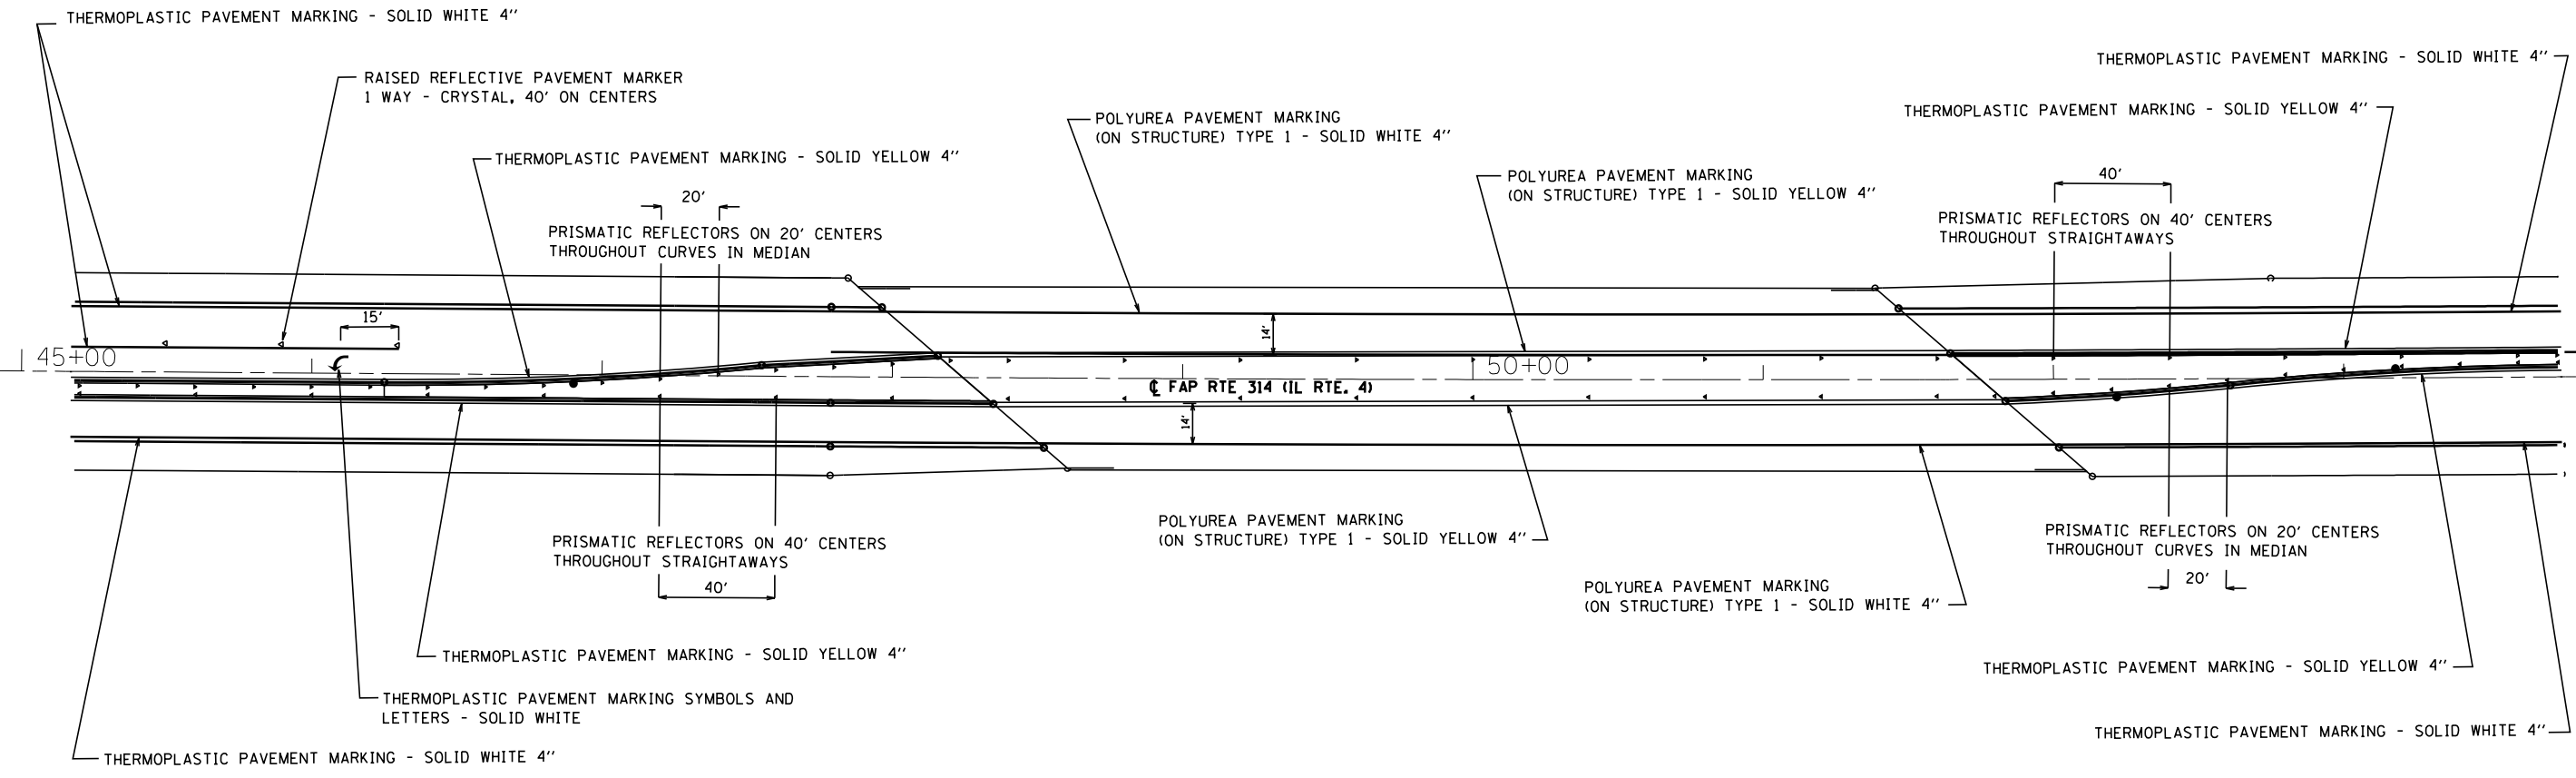

FILE NAME =	USER NAME = \$USER\$	DESIGNED -	REVISED -
P:\10E2166-10\60-2HB-2 76G10 FAI 55\CADD	Sheets\0876G10-sht-pavement markings.dgn	DRAWN - BEJ	REVISED -
Default	PLOT SCALE = 60.0000' / in.	CHECKED -	REVISED -
	PLOT DATE = 7/18/2014	DATE - 6/30/14	REVISED -

**STATE OF ILLINOIS
DEPARTMENT OF TRANSPORTATION**

**PAVEMENT MARKING PLAN
FAI 55**

SCALE: SHEET 1 OF 1 SHEETS STA. TO STA.

F.A.I. RTE.	SECTION	COUNTY	TOTAL SHEETS	SHEET NO.
55	60-2HB-2	MADISON	52	18
CONTRACT NO. 76G10				
ILLINOIS FED. AID PROJECT				