


DATE	
BY	
SURVEYED	
PLOTTED	
TEMPLATE	
AREAS	
CHECKED	
FINAL SURVEY	
NOTE BOOK	
NO.	

DATE	
BY	
SURVEYED	
PLOTTED	
TEMPLATE	
AREAS	
CHECKED	
ORIGINAL SURVEY	
NOTE BOOK	
NO.	

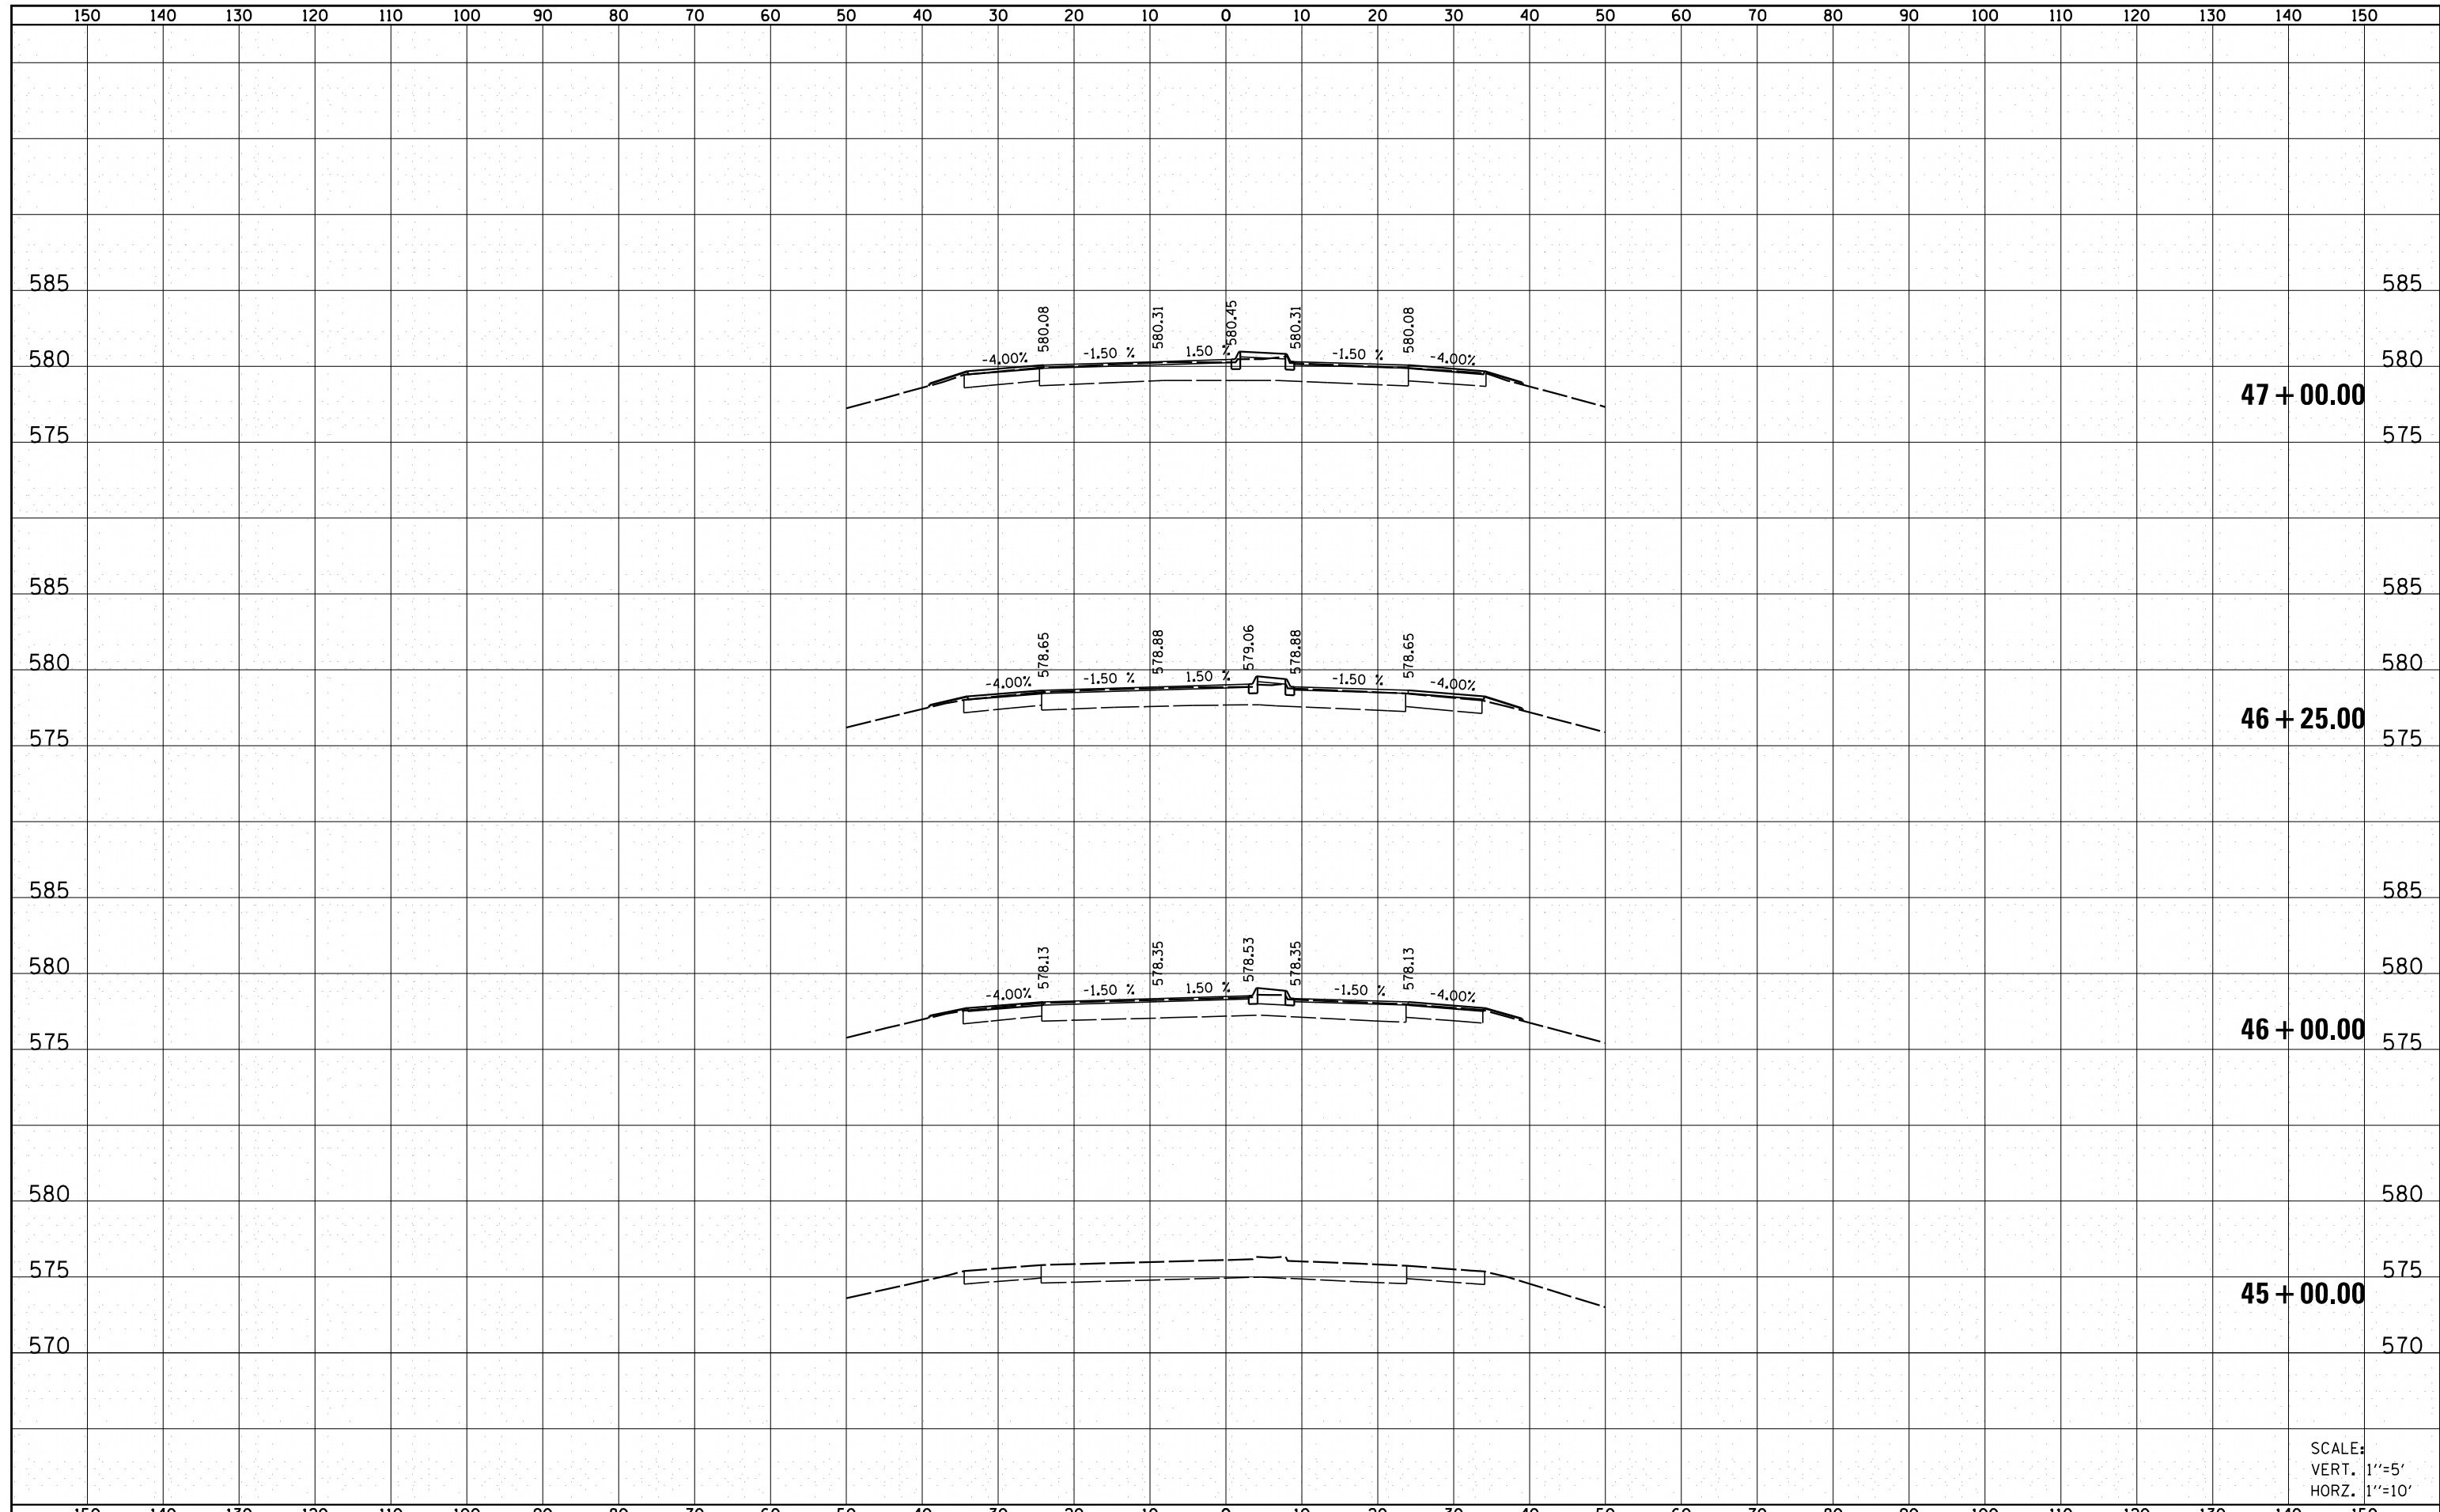

SCALE:
VERT. 1"=5'
HORZ. 1"=10'

FILE NAME =	USER NAME = \$USER\$	DESIGNED -	REVISED -	STATE OF ILLINOIS DEPARTMENT OF TRANSPORTATION	CROSS SECTIONS MAINLINE FAI 55			F.A.I. RTE.	SECTION	COUNTY	TOTAL SHEETS	SHEET NO.
P:\10E2166-10\60-2HB-2 76G10 FAI 55\CADD Sheets\0876G10-sht-ssht-JL 4 .dgn		DRAWN - MGM	REVISED -		55	60-2HB-2	MADISON	52	48			
Default		CHECKED -	REVISED -		SCALE: SHEET 1 OF 5 SHEETS STA. 45+00.00 TO STA. 47+00.00			CONTRACT NO. 76G10				
		DATE - 6/30/14	REVISED -		ILLINOIS FED. AID PROJECT							