


DATE	
BY	
SURVEYED	
PLOTTED	
TEMPLATE	
AREAS	
CHECKED	
FINAL SURVEY	
NOTE BOOK	
NO.	

DATE	
BY	
SURVEYED	
PLOTTED	
TEMPLATE	
AREAS	
CHECKED	
ORIGINAL SURVEY	
NOTE BOOK	
NO.	

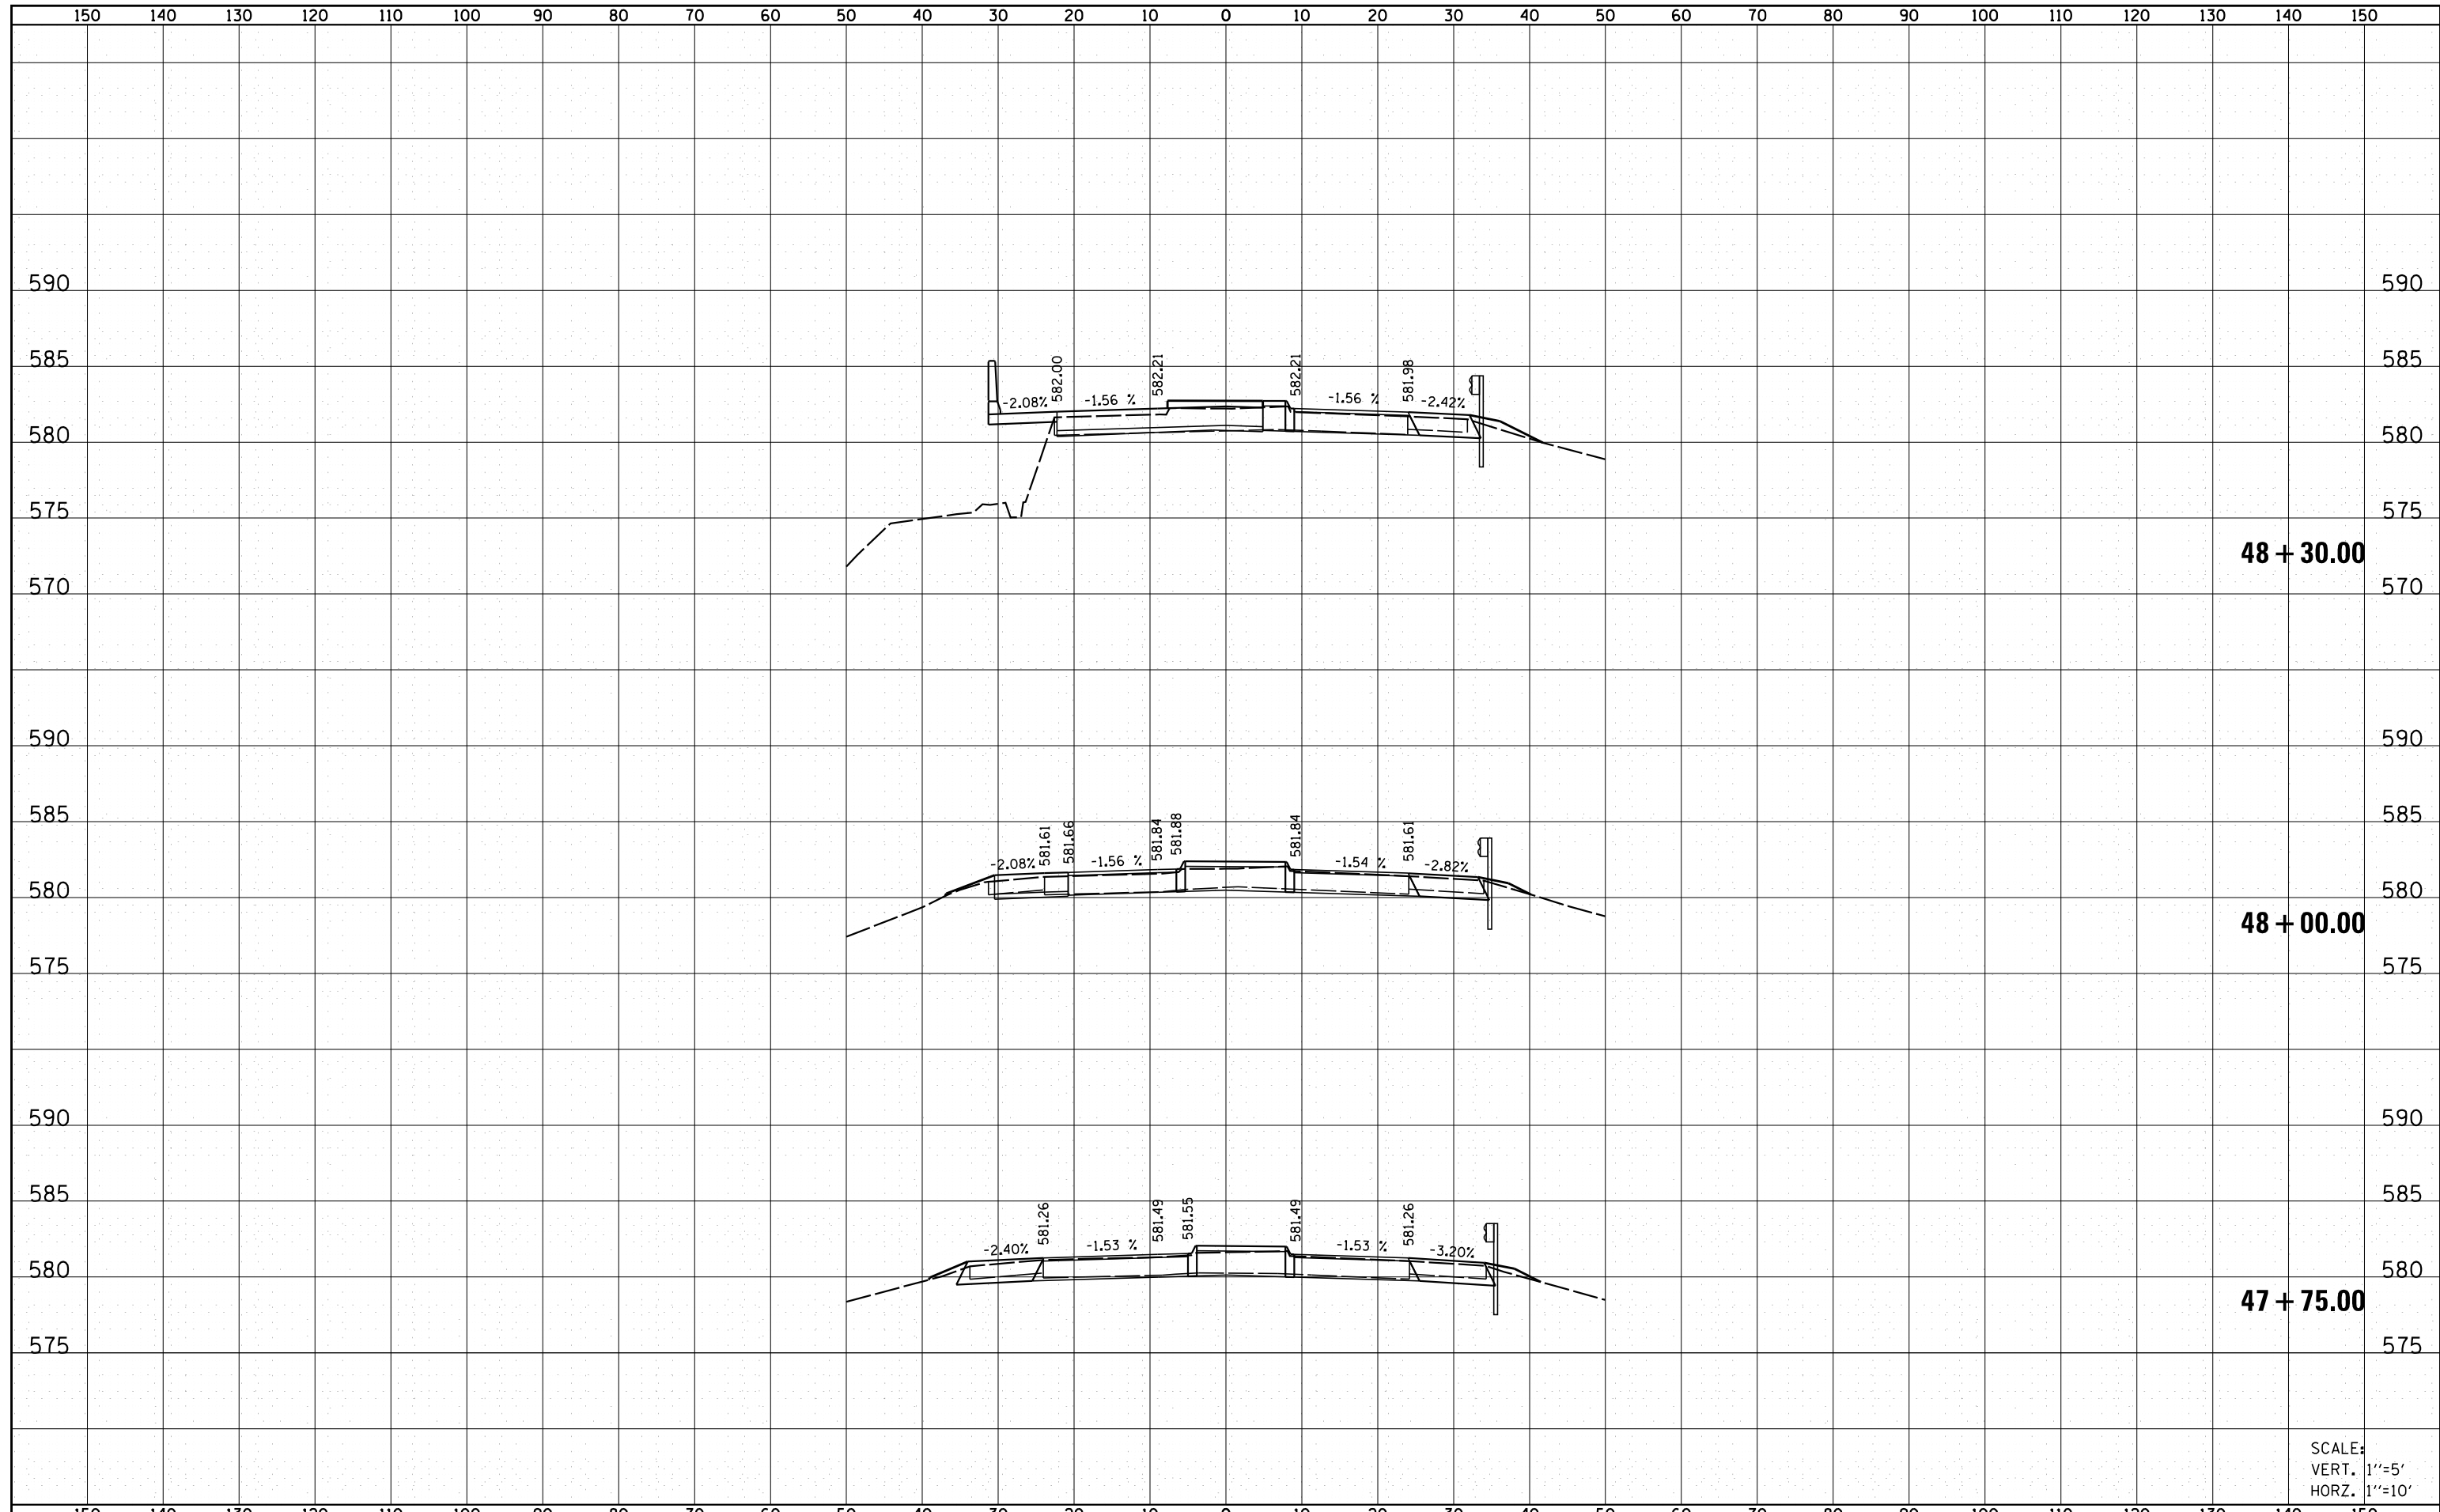

SCALE:
VERT. 1"=5'
HORIZ. 1"=10'

FILE NAME =	USER NAME = \$USER\$	DESIGNED -	REVISED -	STATE OF ILLINOIS DEPARTMENT OF TRANSPORTATION	CROSS SECTIONS MAINLINE FAI 55			F.A.I. RTE.	SECTION	COUNTY	TOTAL SHEETS	SHEET NO.
P:\10E2166-10\60-2HB-2 76G10 FAI 55\CADD Sheets\0876G10-sht-ssht-JL 4 .dgn	DRAWN - MGM	REVISED -	55					60-2HB-2	MADISON	52	49	
Default	PLLOT SCALE = 20.0000' / in.	CHECKED -	REVISED -		CONTRACT NO. 76G10			ILLINOIS FED. AID PROJECT				
	PLLOT DATE = 7/10/2014	DATE - 6/30/14	REVISED -		SCALE:	SHEET 2 OF 5 SHEETS	STA. 47+75.00 TO STA. 48+30.00					