


DATE	
BY	
SURVEYED	
PLOTTED	
TEMPLATE	
AREAS	
CHECKED	
FINAL SURVEY	
NOTE BOOK	
NO.	

DATE	
BY	
SURVEYED	
PLOTTED	
TEMPLATE	
AREAS	
CHECKED	
ORIGINAL SURVEY	
NOTE BOOK	
NO.	

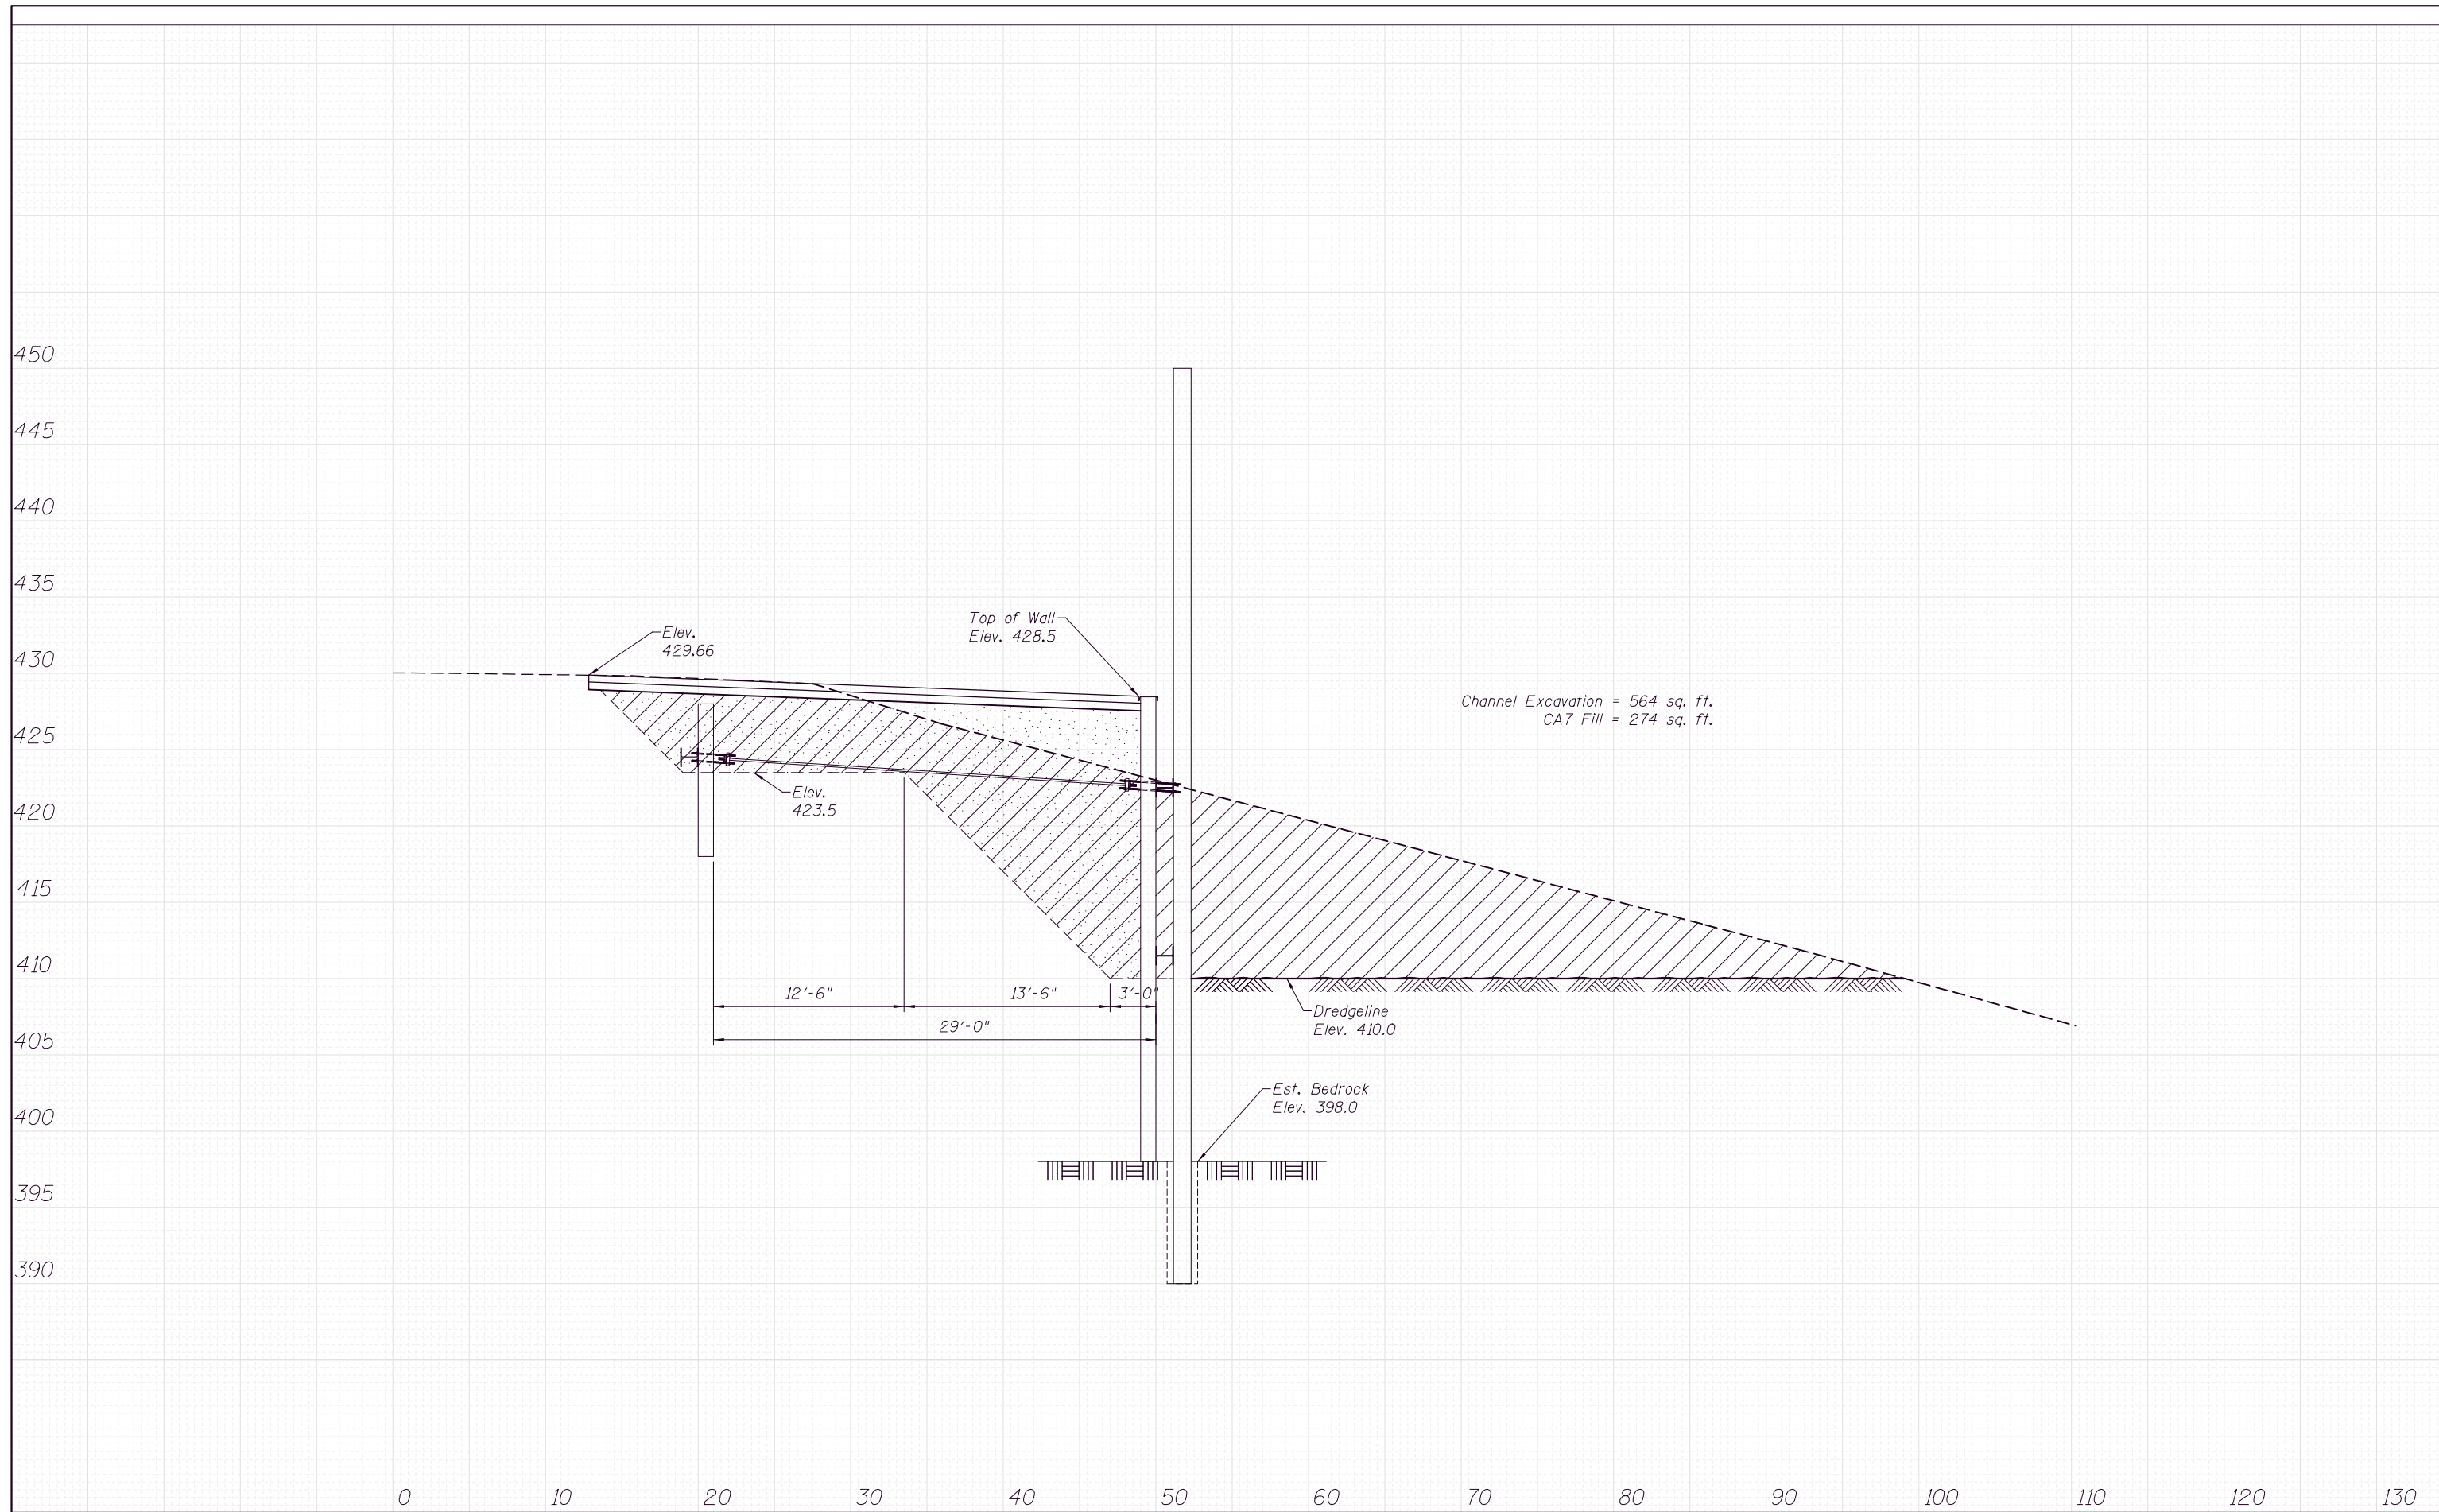

FILE NAME =	USER NAME = *USER*	DESIGNED - John Uehle	REVISED -	<b>STATE OF ILLINOIS DEPARTMENT OF TRANSPORTATION</b>	<b>CROSS SECTIONS</b>				F.A.P. RTE.	SECTION	COUNTY	TOTAL SHEETS	SHEET NO.
*FILEL*		DRAWN - Karen Challandes	REVISED -		304	2I-5	JERSEY	20	18				
*MODELNAME*		CHECKED - John Uehle	REVISED -		SCALE: 1" = 10'    SHEET 4 OF 6 SHEETS    STA. 1+50 TO STA. 1+50				CONTRACT NO. 76C94				
		DATE - 9-18-14	REVISED -		ILLINOIS FED. AID PROJECT								