


SIDEWALK RAMP AT THE NORTHWEST CORNER OF OSBORN ST. AND IL RTE 4


NOTE:
REFER TO STANDARD 424021-02 FOR DETAILS NOT SHOWN.

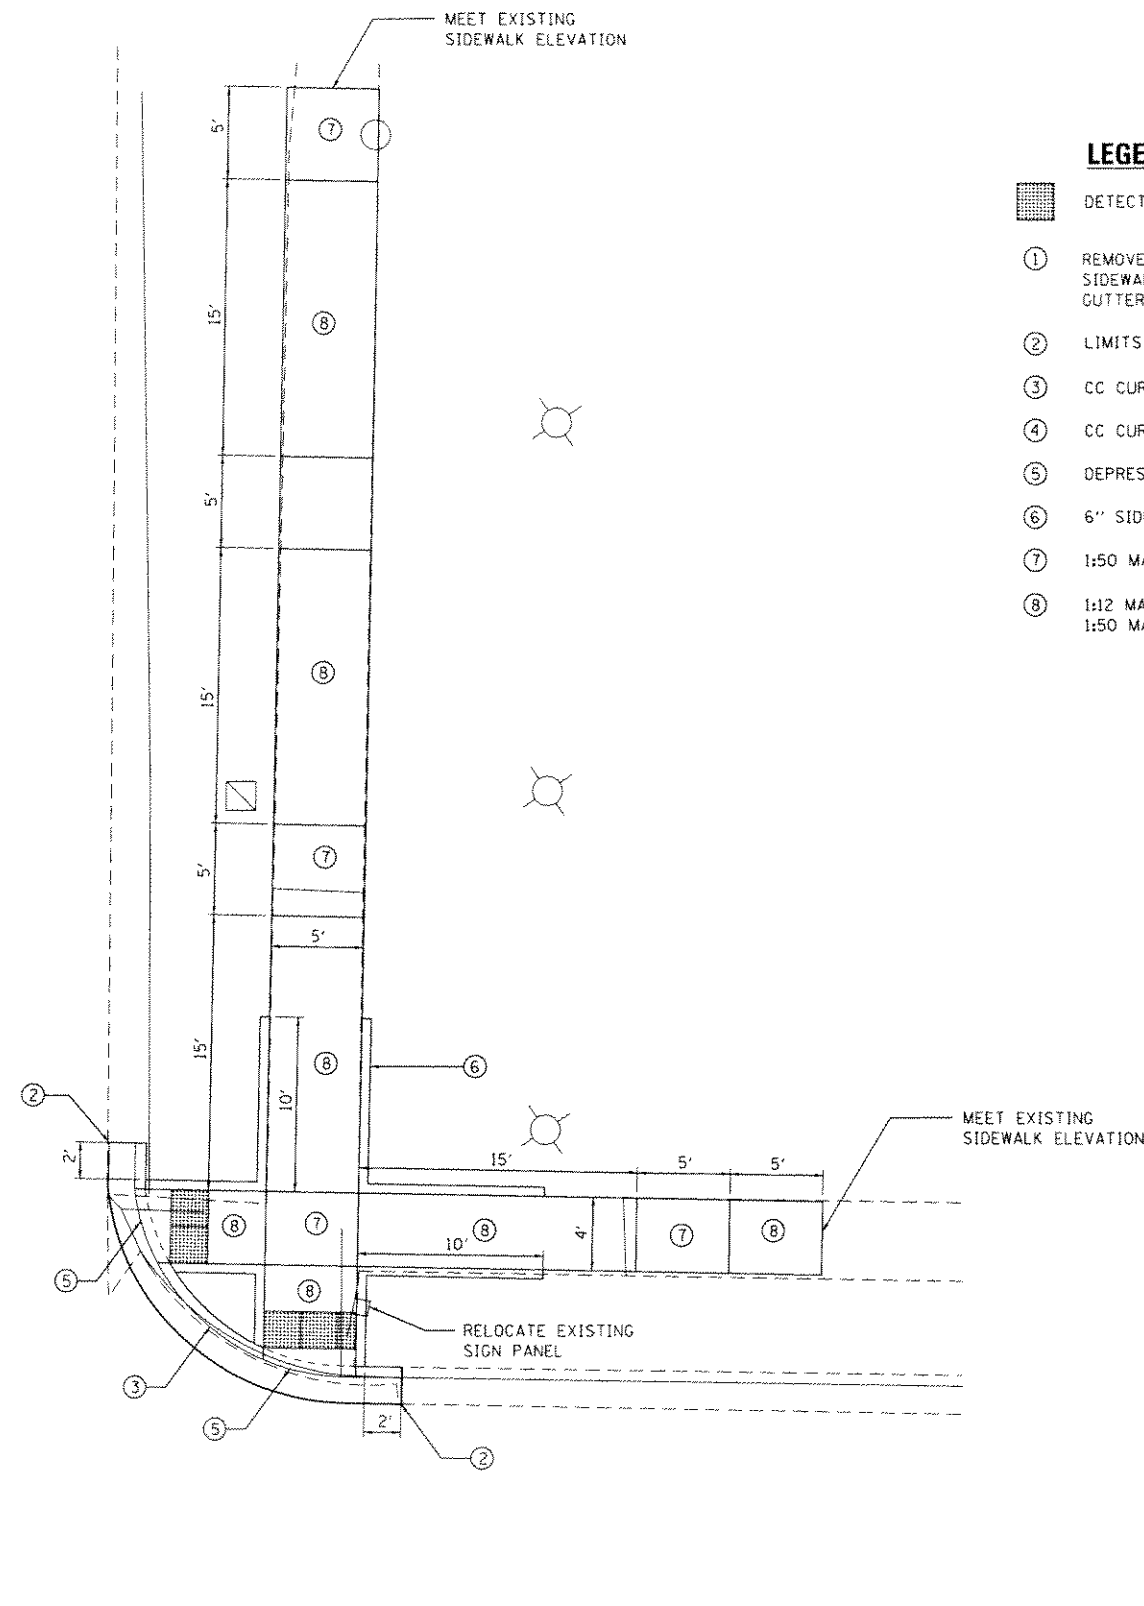

SIDEWALK RAMP AT THE NORTHEAST CORNER OF OSBORN ST. AND IL RTE 4

NOTE:
REFER TO STANDARD 424001-07 FOR DETAILS NOT SHOWN.

LEGEND

-  DETECTABLE WARNING
- ① REMOVE EXISTING RAMP, SIDEWALK, AND CURB & GUTTER TO LIMITS SHOWN
- ② LIMITS OF CURB & GUTTER REMOVAL
- ③ CC CURB AND GUTTER TY B-6.18
- ④ CC CURB AND GUTTER TY B-6.24
- ⑤ DEPRESSED CURB & GUTTER
- ⑥ 6" SIDE CURB
- ⑦ 1:50 MAX SLOPE IN ALL DIRECTIONS
- ⑧ 1:12 MAX LONGITUDINAL SLOPE
1:50 MAX CROSS SLOPE

FILE NAME : x:\CH\1E\2011\11004-21\CAD\plans\087609	USER NAME : jdkl shs-OSBORN.dgn	DESIGNED JGG	REVISED	STATE OF ILLINOIS DEPARTMENT OF TRANSPORTATION	SIDEWALK RAMP DETAILS	F.A.P. RTE. 682	SECTION 21-IRS-4	COUNTY RANDOLPH	TOTAL SHEETS 24	SHEET NO. 120	
PLOT SCALE = 1/8" = 1'-0"	CHECKED MJB	DATE 06/30/14	REVISED			SHEET	OF	SHEETS	STA.	TO STA.	CONTRACT NO. 76697
PLOT DATE = 7/18/2014	DATE										