
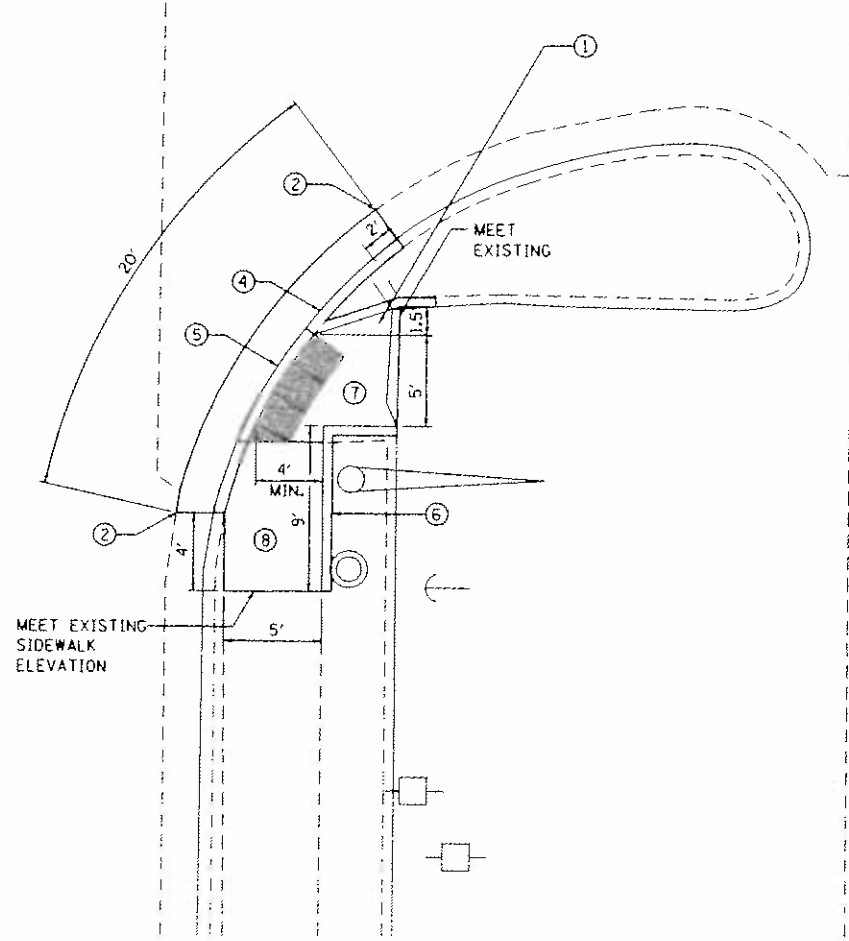


**SIDEWALK RAMP AT THE SOUTHWEST CORNER OF MASONIC AVE. AND IL RTE 4**

NOTE:  
REFER TO STANDARD 424011-01 FOR DETAILS NOT SHOWN.

- LEGEND**
- DETECTABLE WARNING
  - ① REMOVE EXISTING RAMP, SIDEWALK, AND CURB & GUTTER TO LIMITS SHOWN
  - ② LIMITS OF CURB & GUTTER REMOVAL
  - ③ CC CURB AND GUTTER TY B-6.18
  - ④ CC CURB AND GUTTER TY B-6.24
  - ⑤ DEPRESSED CURB & GUTTER
  - ⑥ 6" SIDE CURB
  - ⑦ 1:50 MAX SLOPE IN ALL DIRECTIONS
  - ⑧ 1:12 MAX LONGITUDINAL SLOPE  
1:50 MAX CROSS SLOPE

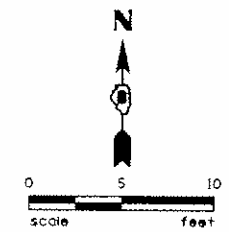

**SIDEWALK RAMP AT THE SOUTHEAST CORNER OF MASONIC AVE. AND IL RTE 4**

NOTE:  
REFER TO STANDARD 424011-01 FOR DETAILS NOT SHOWN.

|   |                      |                   |          |   |                              |                       |                      |                    |                           |                    |  |
|---|----------------------|-------------------|----------|---|------------------------------|-----------------------|----------------------|--------------------|---------------------------|--------------------|--|
| FILE NAME:<br>R:\CH01\ENR\2014\11\2014-21\CD\plan\4-10B7609 | USER NAME:<br>jgk    | DESIGNED:<br>JGG  | REVISED: | <b>STATE OF ILLINOIS<br/>DEPARTMENT OF TRANSPORTATION</b> | <b>SIDEWALK RAMP DETAILS</b> | F.A.P.<br>RTE.<br>682 | SECTION<br>21-1RS-4  | COUNTY<br>RANDOLPH | TOTAL<br>SHEETS<br>24     | SHEET<br>NO.<br>24 |  |
| MODEL NAME:   | PROJECT: MASONIC.dgn | DRAWN:<br>JDK     | REVISED: |   |                              | SCALE: 1"=10'         | SHEET 1 OF 14 SHEETS | STA. TO STA.       | ILLINOIS FED. AID PROJECT |                    |  |
|   | PLOT SCALE: 1/8"=1'  | CHECKED:<br>MJB   | REVISED: |   |                              |                       |                      |                    | CONTRACT NO. 76G97        |                    |  |
|   | PLOT DATE: 7/18/2014 | DATE:<br>06/30/14 | REVISED: |   |                              |                       |                      |                    |                           |                    |  |