


TYPICAL SECTION - MAINLINE IL 148

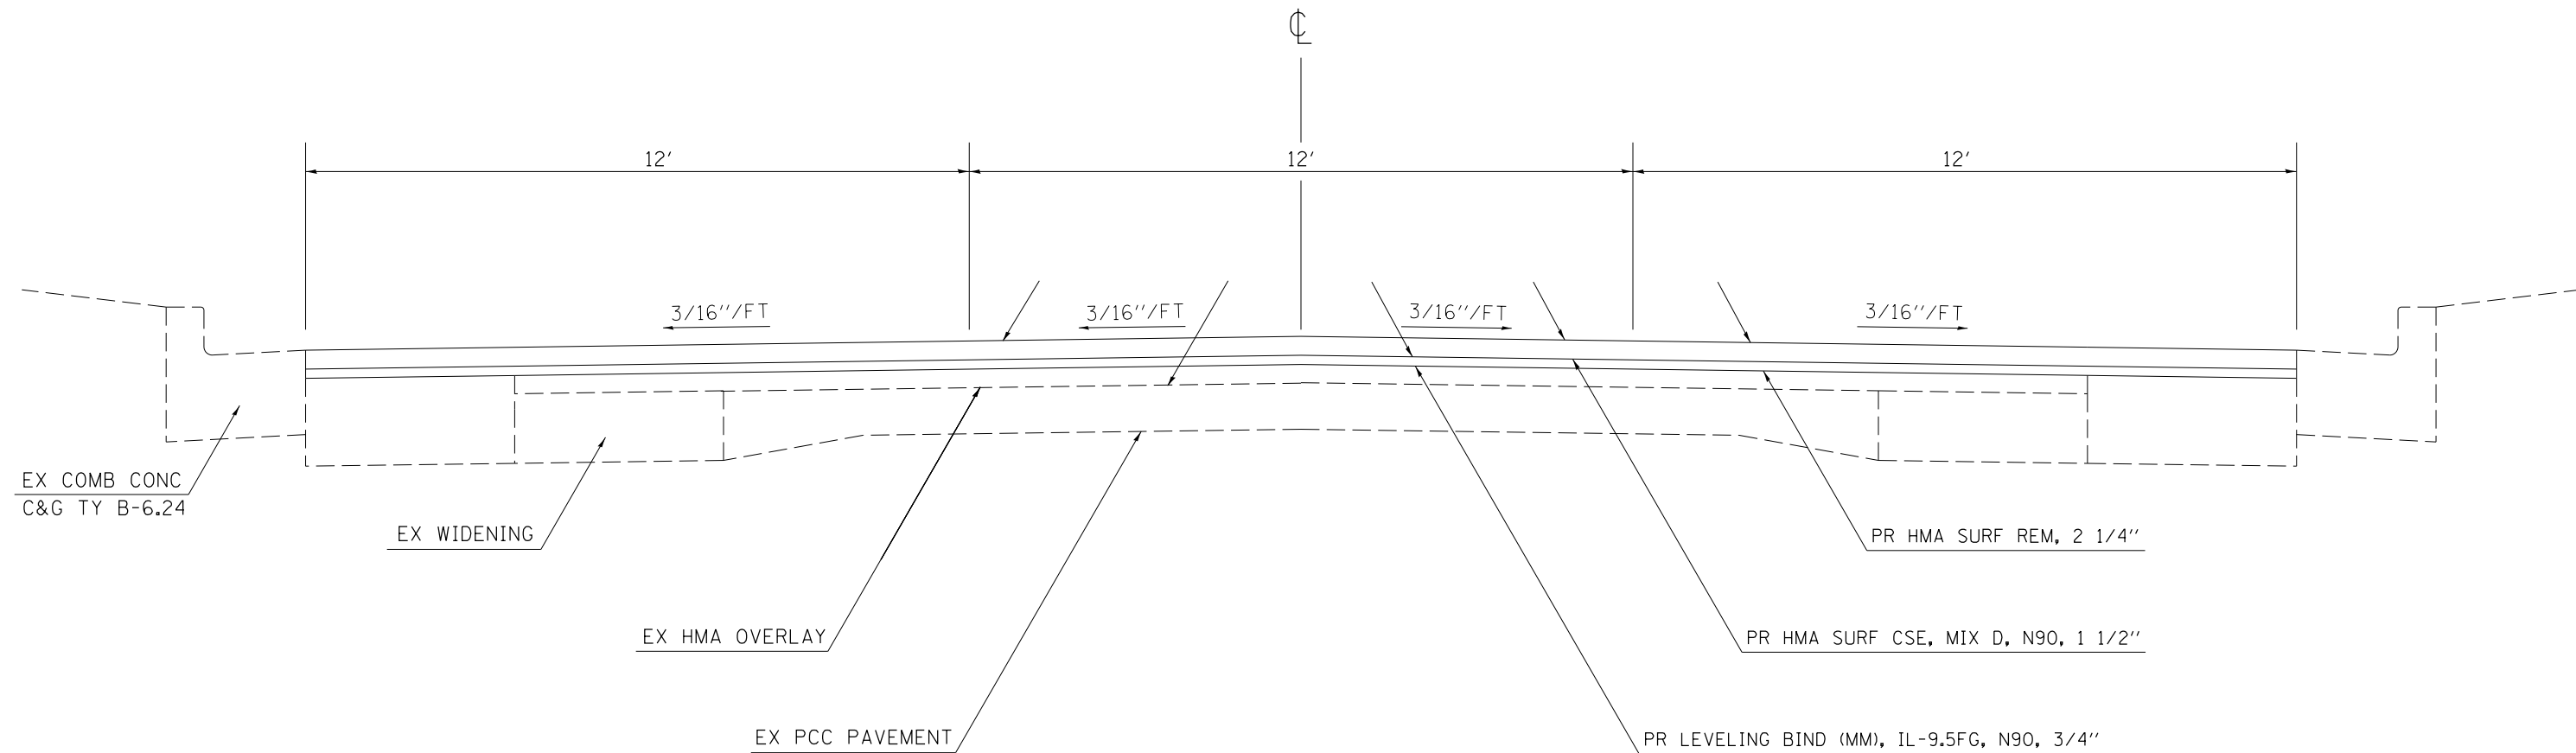

TO BE USED:
 STA 1+07.45 (N) TO STA 2+76 (N)
 STA 1+12.08 (S) TO STA 2+76 (S)
 STA 33+06 (S) TO STA 38+00 (S)

FILE NAME =	USER NAME = \$USER\$	DESIGNED -	REVISED -	STATE OF ILLINOIS DEPARTMENT OF TRANSPORTATION	TYPICAL SECTION - MAINLINE		F.A.P. RTE.	SECTION	COUNTY	TOTAL SHEETS	SHEET NO.
ci:\pw\work\p\dot\stoverpg\d0402026\78181	1-sh-ta-cvr-soq.index.dgn	DRAWN -	REVISED -		726	119(RS-1), 126(RS-11)	FRANKLIN	24	10		
PLOT SCALE = 100.0000' / 1" .	CHECKED -	REVISED -	SCALE: NONE		SHEET NO. 3 OF 9 SHEETS	STA.	TO STA.	CONTRACT NO. 78181			
PLOT DATE = 7/9/2014	DATE -	REVISED -	FED. ROAD DIST. NO. ILLINOIS FED. AID PROJECT								