


# TYPICAL SECTION - MAINLINE IL 148

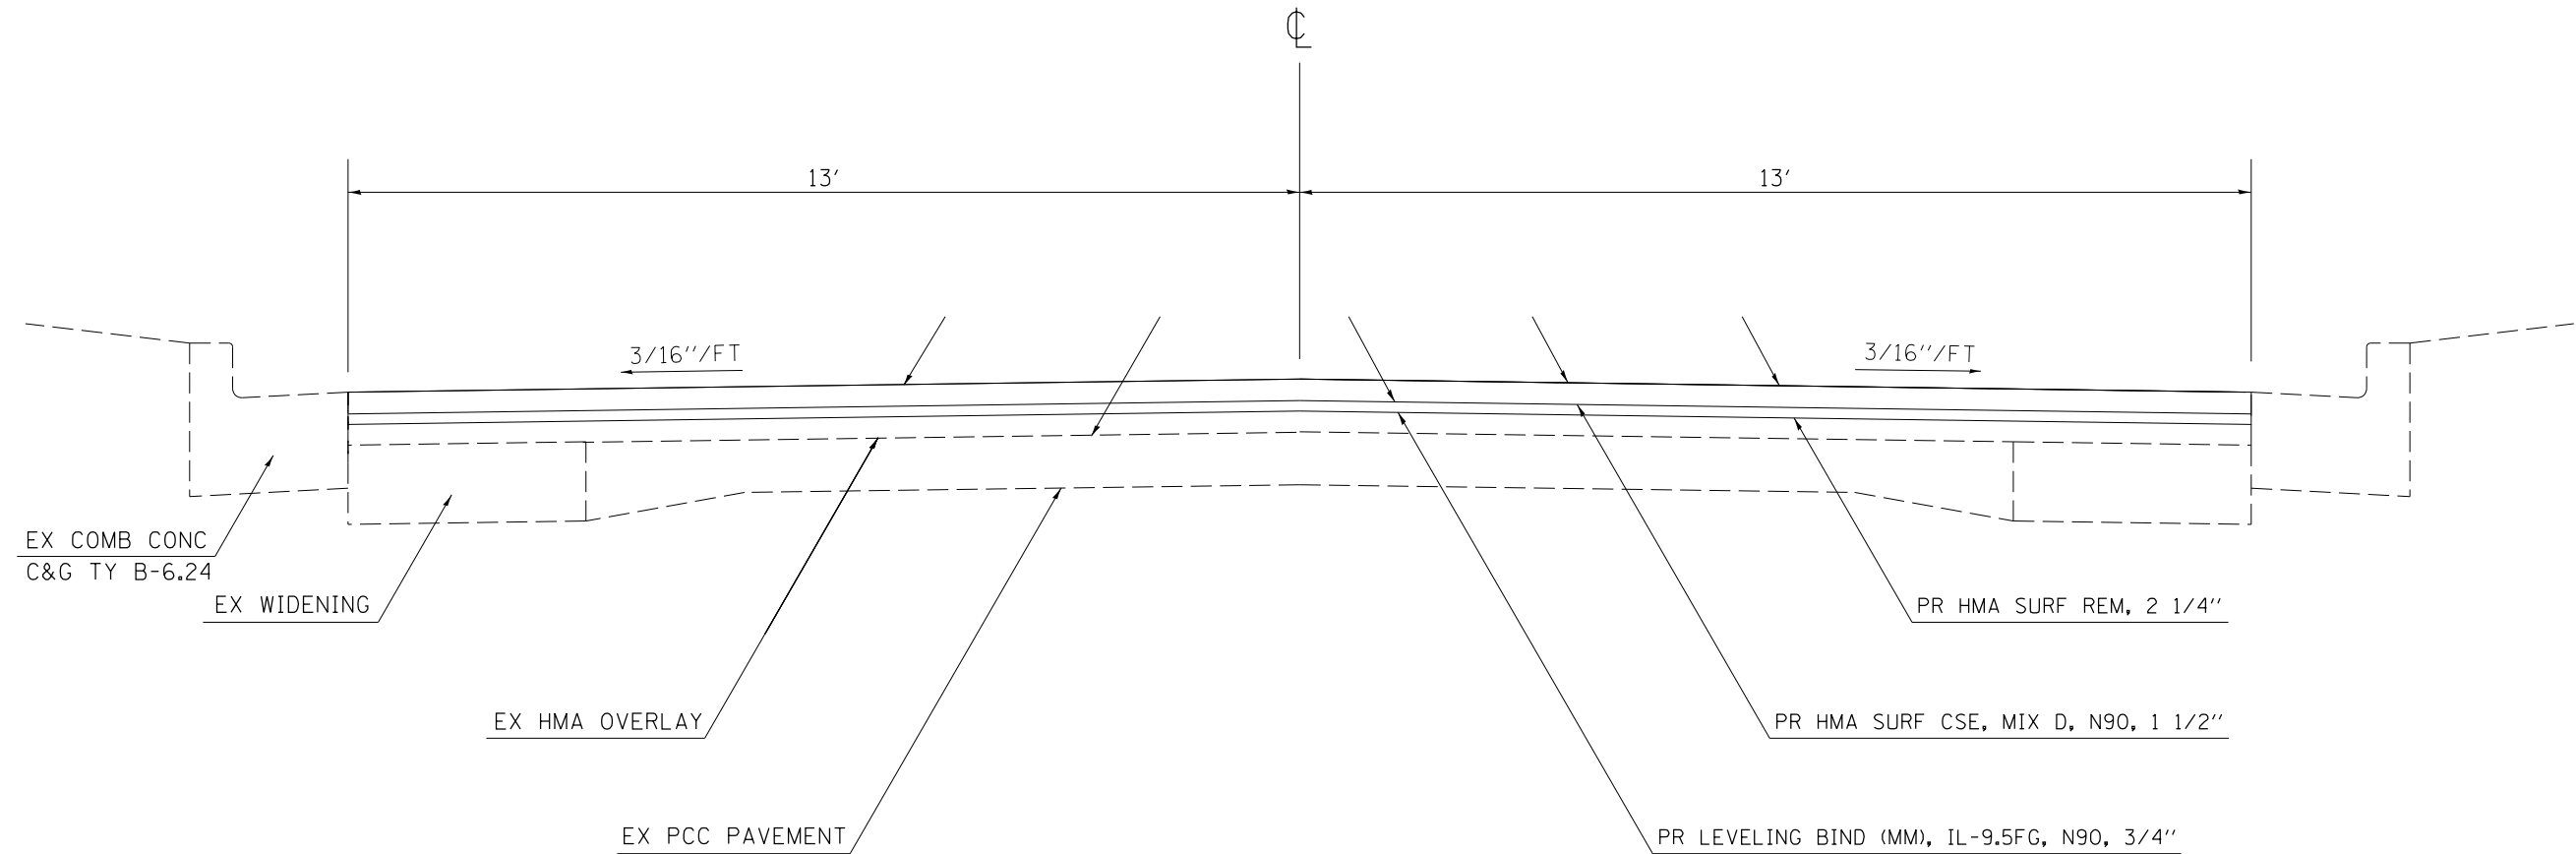

TO BE USED:  
STA 4+56 (N) TO STA 17+28 (N)

FILE NAME =	USER NAME = \$USER\$	DESIGNED -	REVISED -	<b>STATE OF ILLINOIS DEPARTMENT OF TRANSPORTATION</b>	<b>TYPICAL SECTION - MAINLINE</b>			F.A.P. RTE.	SECTION	COUNTY	TOTAL SHEETS	SHEET NO.
ci:\pw\work\p\idot\stoverpg\d0402026\78181	1-sh-ta-cvr-soq-index.dgn	DRAWN -	REVISED -		726	119(RS-1), 126(RS-11)	FRANKLIN	24	12			
PLOT SCALE = 100.0000' / 1in.	CHECKED -	REVISED -	SCALE: NONE		SHEET NO. 5 OF 9 SHEETS	STA.	TO STA.	CONTRACT NO. 78181				
PLOT DATE = 7/9/2014	DATE -	REVISED -					FED. ROAD DIST. NO. ILLINOIS FED. AID PROJECT					