


TYPICAL SECTION - MAINLINE IL 148

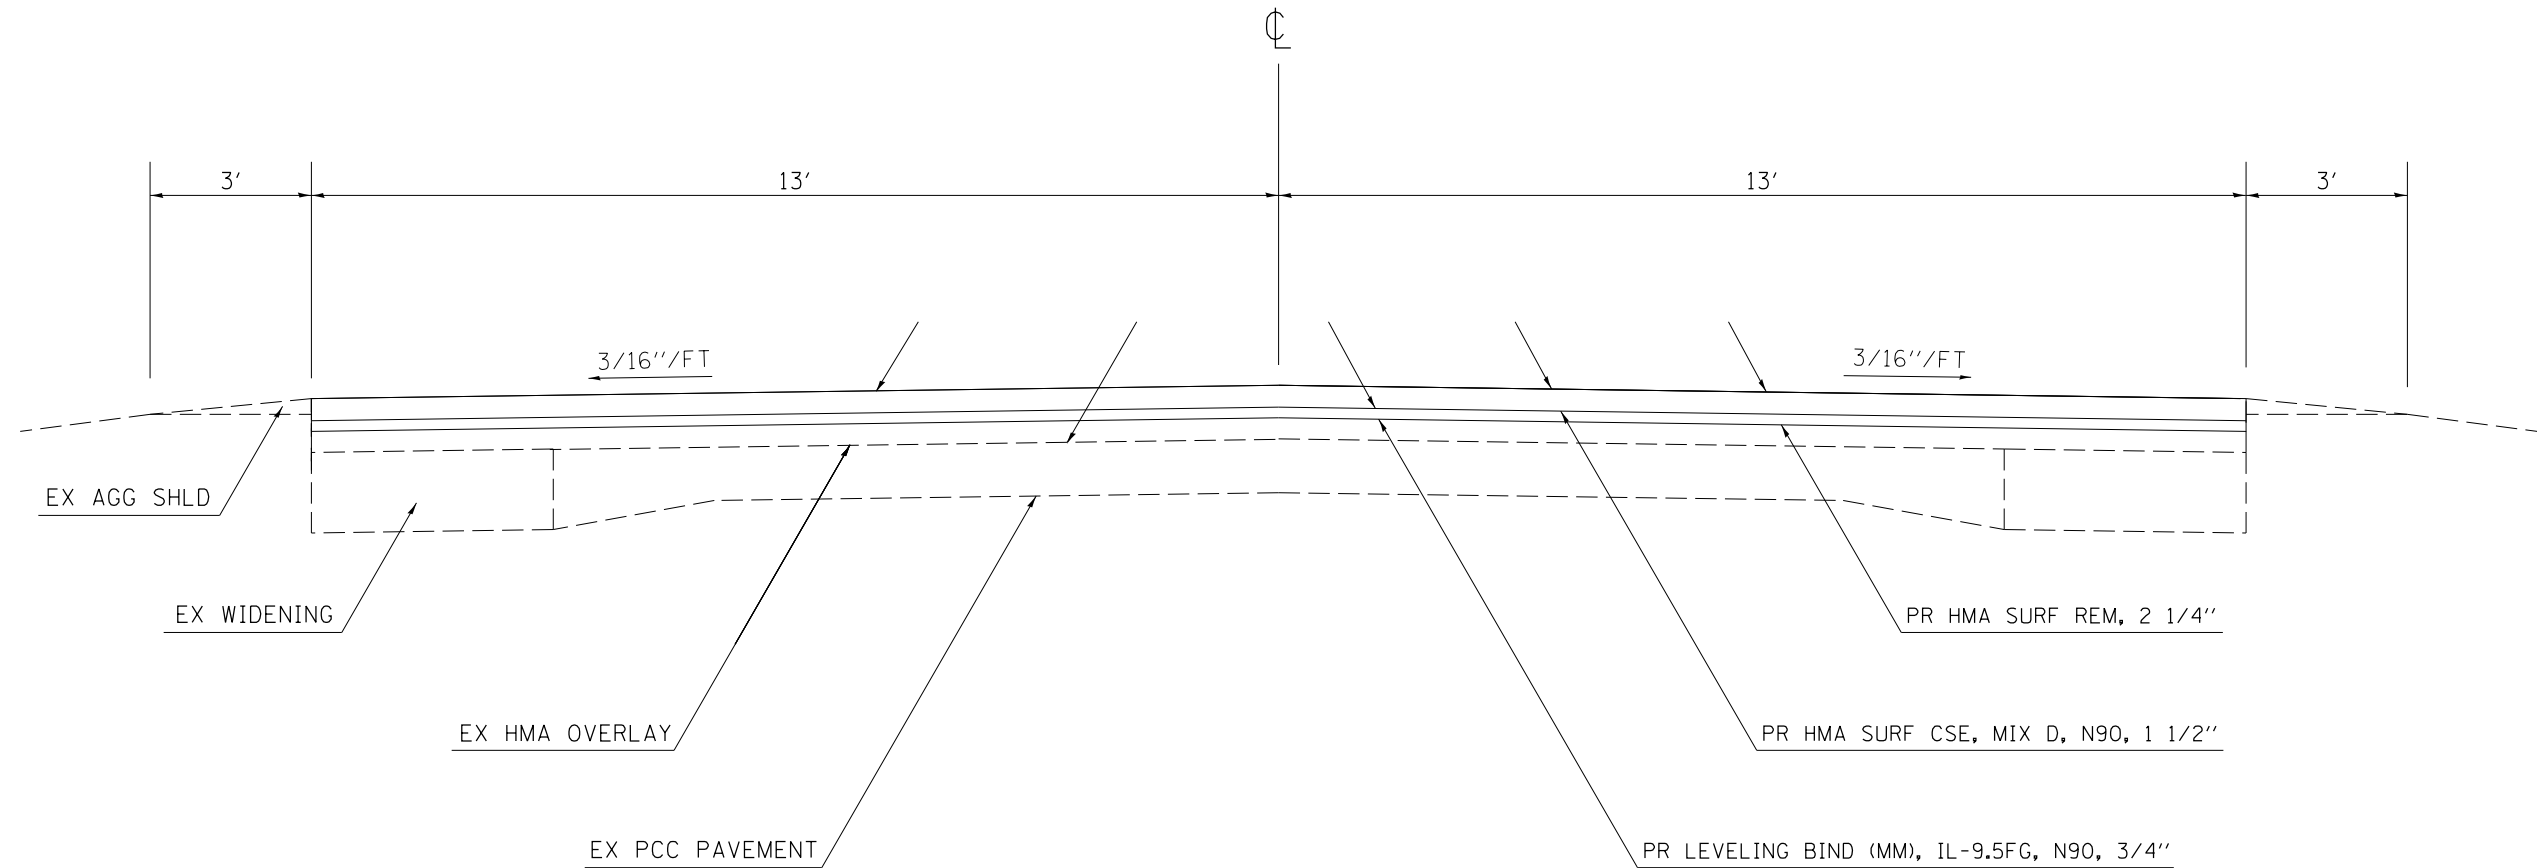

TO BE USED:
STA 17+28 (N) TO STA 17+81 (N)

FILE NAME =	USER NAME = \$USER\$	DESIGNED -	REVISED -	STATE OF ILLINOIS DEPARTMENT OF TRANSPORTATION	TYPICAL SECTION - MAINLINE			F.A.P. RTE.	SECTION	COUNTY	TOTAL SHEETS	SHEET NO.	
ci:\pw\work\p\dot\stoverpg\d0402026\78181	11-sha-cvr-soq.index.dgn	DRAWN -	REVISED -		SCALE: NONE	SHEET NO. 8 OF 9 SHEETS	STA.	TO STA.	726	119(RS-1), 126(RS-11)	FRANKLIN	24	15
	PLOT SCALE = 100.0000' / 1in.	CHECKED -	REVISED -					CONTRACT NO. 78181					
	PLOT DATE = 7/9/2014	DATE -	REVISED -		FED. ROAD DIST. NO. ILLINOIS FED. AID PROJECT								