


# TYPICAL SECTION - MAINLINE IL 148

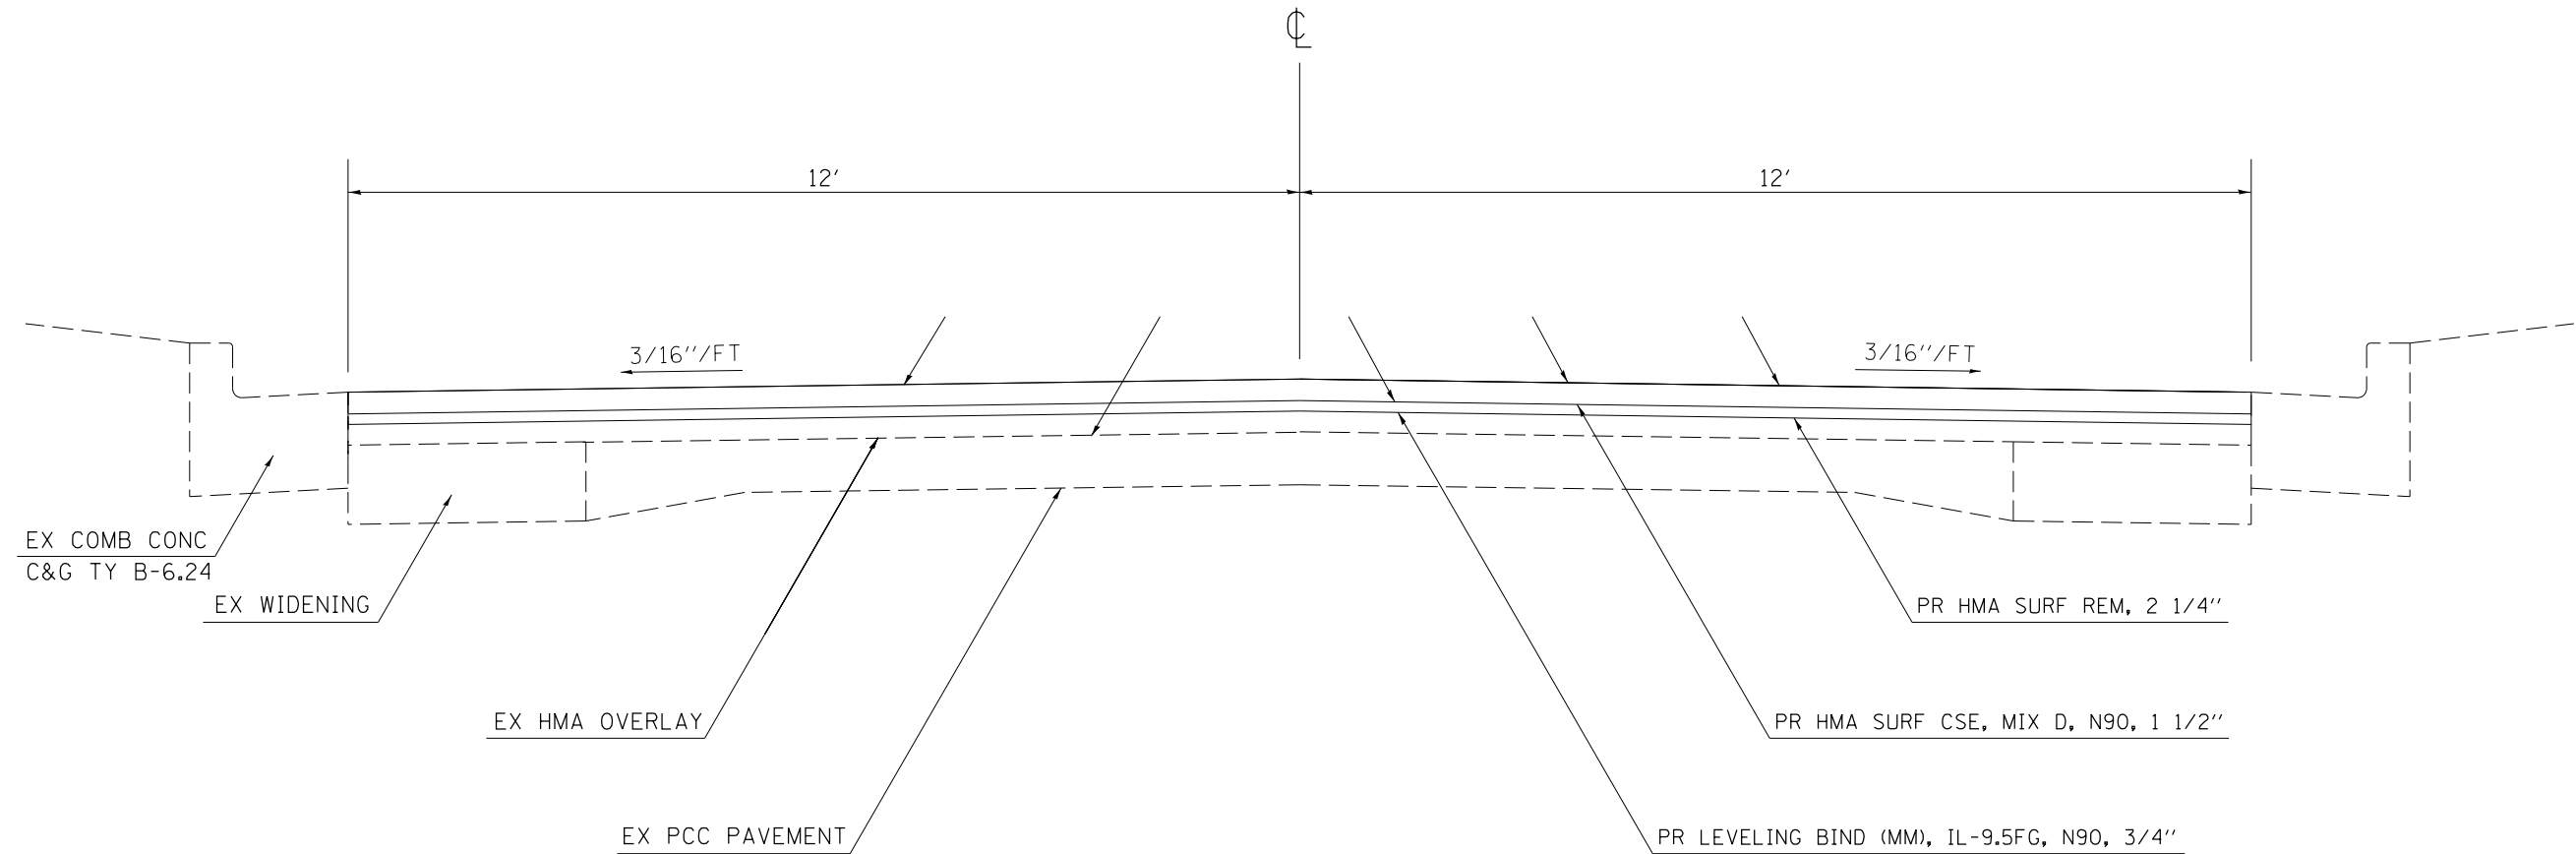

TO BE USED:  
STA 4+56 (S) TO STA 30+66 (S)

FILE NAME =	USER NAME = \$USER\$	DESIGNED -	REVISED -	<b>STATE OF ILLINOIS DEPARTMENT OF TRANSPORTATION</b>	<b>TYPICAL SECTION - MAINLINE</b>		F.A.P. RTE.	SECTION	COUNTY	TOTAL SHEETS	SHEET NO.
ci:\pw\work\p\idot\stover\pg\d0402026\78181	1-sh-ta-cvr-soq-index.dgn	DRAWN -	REVISED -		726	119(RS-1), 126(RS-11)	FRANKLIN	24	16		
PLOT SCALE = 100.0000' / in.	CHECKED -	REVISED -	REVISED -		CONTRACT NO. 78181						
PLOT DATE = 7/9/2014	DATE -	REVISED -	REVISED -		SCALE: NONE    SHEET NO. 9 OF 9 SHEETS    STA.    TO STA.			FED. ROAD DIST. NO.    ILLINOIS FED. AID PROJECT			