



**LEFT TURN LANE STRIPING DETAIL
(4 LOCATIONS)**

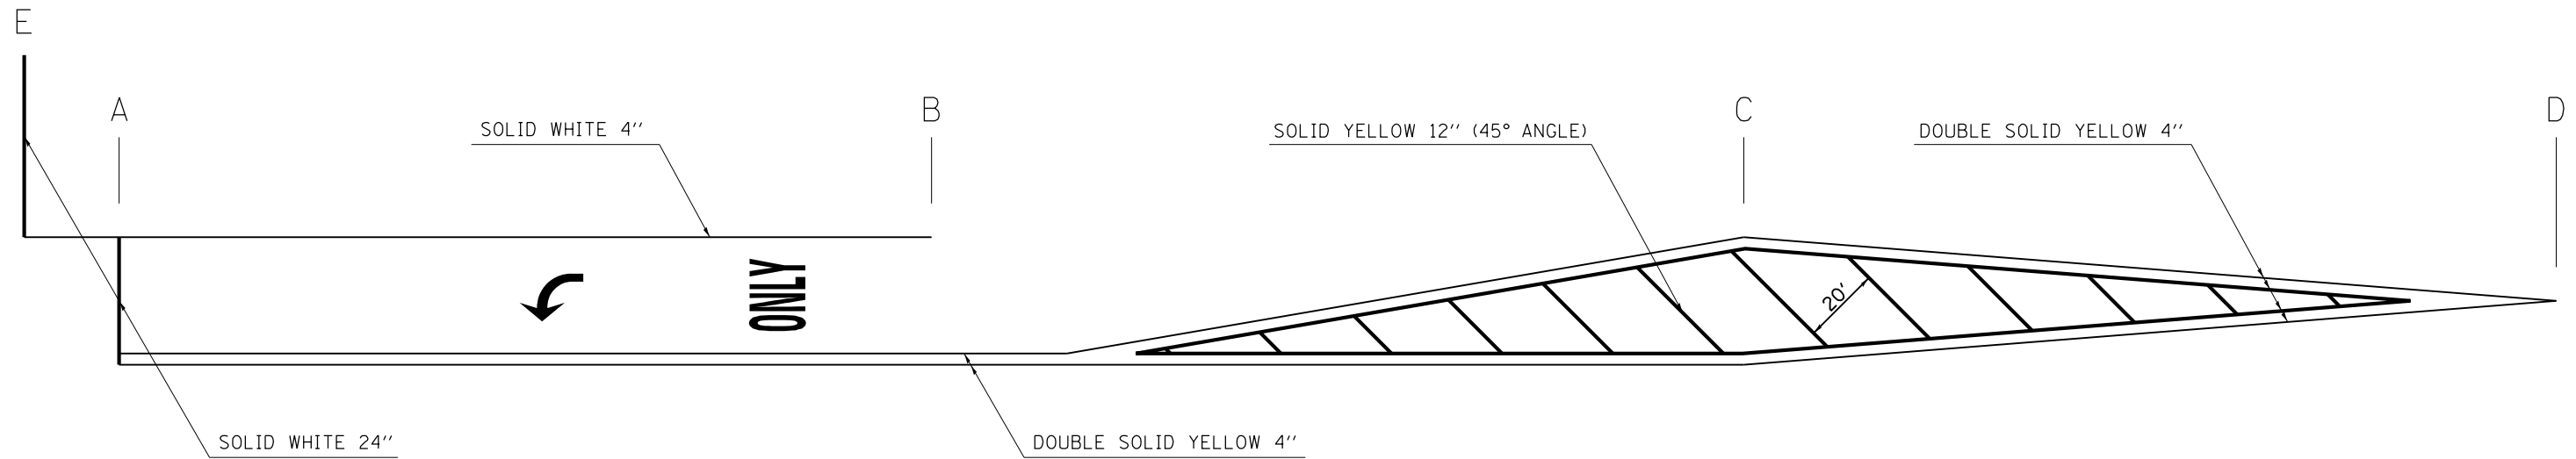

	A	B	C	D	E
LOC 1 - NORTH LEG OF IL 154 EAST INTERSECTION	STA 0+56 (N)	STA 1+56 (N)	STA 2+76 (N)	STA 4+56 (N)	STA 0+46 (N)
LOC 2 - SOUTH LEG OF IL 154 EAST INTERSECTION	STA 0+56 (S)	STA 1+56 (S)	STA 2+76 (S)	STA 4+56 (S)	STA 0+46 (S)

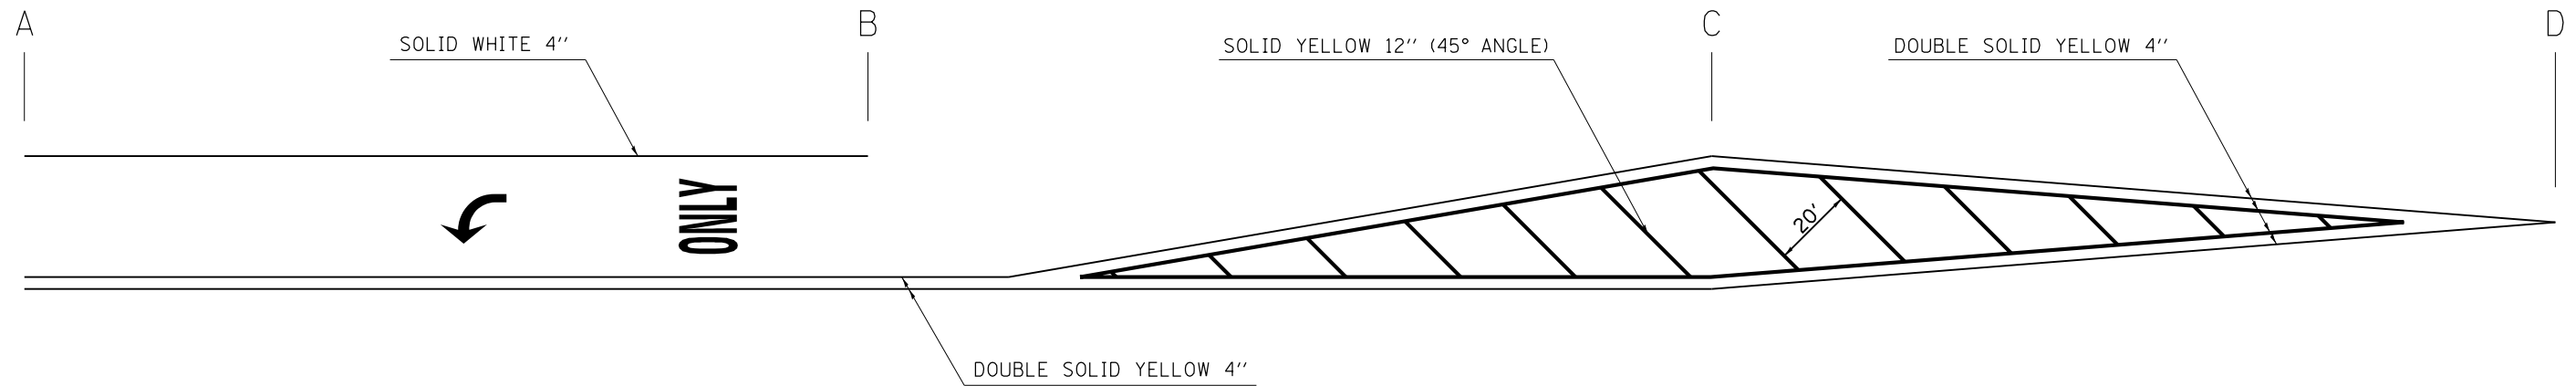

	A	B	C	D
LOC 3 - NORTH LEG OF IL 154 WEST INTERSECTION	STA 35+56 (S)	STA 34+56 (S)	STA 33+06 (S)	STA 30+66 (S)
LOC 4 - SOUTH LEG OF IL 154 WEST INTERSECTION	STA 36+88 (S)	STA 37+88 (S)	STA 39+38 (S)	STA 41+78 (S)

FILE NAME =	USER NAME = \$USER\$	DESIGNED -	REVISED -
ci:\pw\work\p\idot\stoverpg\0402026\78181\sh\ta-cvr-soq.index.dgn		DRAWN -	REVISED -
	PLOT SCALE = 100.0000' / 1in.	CHECKED -	REVISED -
	PLOT DATE = 7/9/2014	DATE -	REVISED -

**STATE OF ILLINOIS
DEPARTMENT OF TRANSPORTATION**

LEFT TURN LANE STRIPING DETAIL

SCALE: NONE SHEET NO. 1 OF 1 SHEETS STA. TO STA.

F.A.P. RTE.	SECTION	COUNTY	TOTAL SHEETS	SHEET NO.
726	119(RS-1), 126(RS-11)	FRANKLIN	24	21
FED. ROAD DIST. NO. ILLINOIS FED. AID PROJECT				