

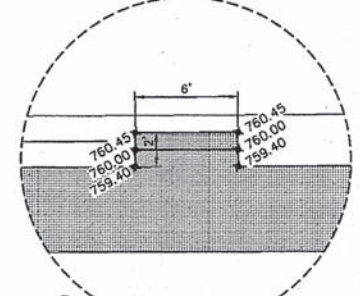
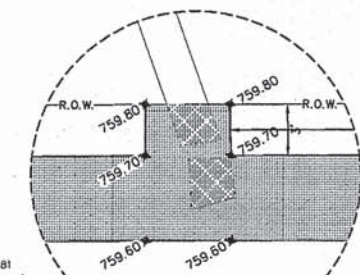
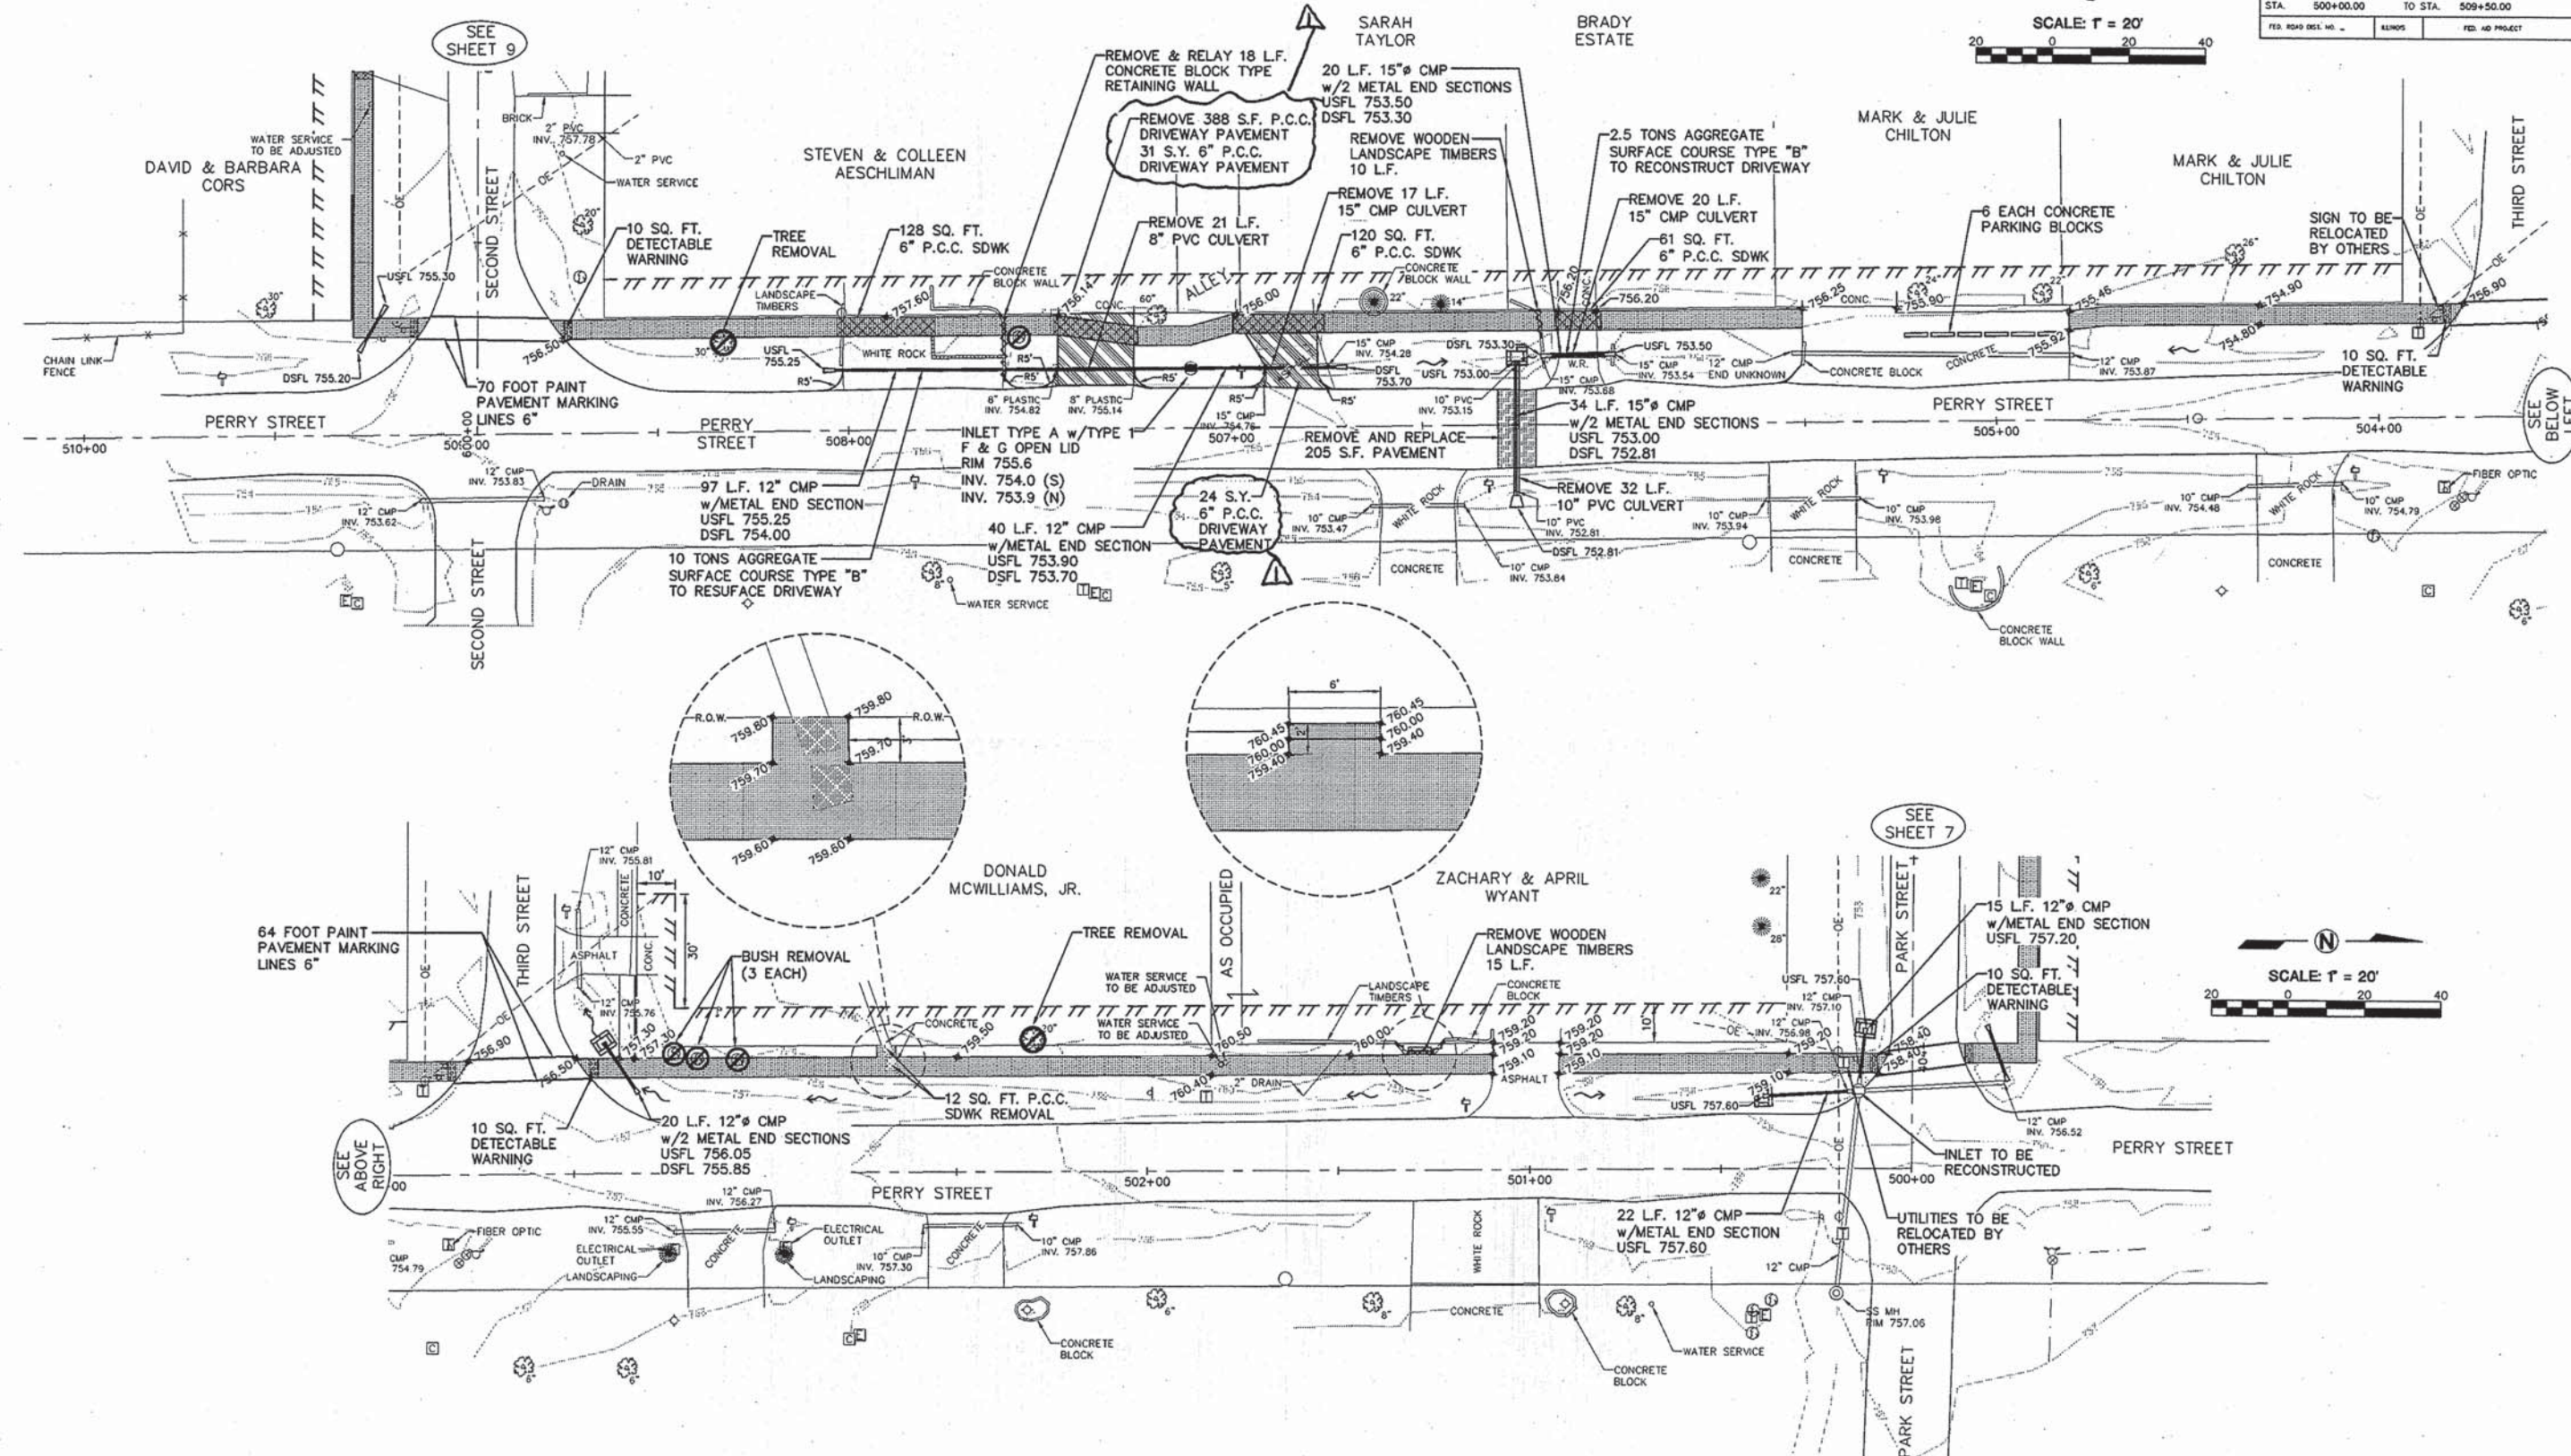


F.A. #	SECTION	COUNTY	TOTAL SHEETS	SHEET NO.
12-00004-00-SW	TAZEWELL	15	8	
STA. 500+00.00	TO STA. 509+50.00			
FED. ROAD DIST. NO.	ALNOS	FED. AID PROJECT		

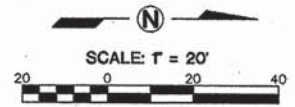

SEE ABOVE RIGHT

SEE SHEET 7

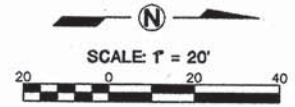

Revised 9-15-14

Lewis, Yockey & Brown, Inc.
 Consulting Engineers & Land Surveyors
 Professional Design Firm Registration #184,000806
 505 North Main Street 222 East Center Street 155 South Elm Street
 Bloomington, Illinois O LeRoy, Illinois O El Paso, Illinois
 Ph. (309) 829-2552 Ph. (309) 962-8151 Ph. (309) 527-2552

Rev.	By	778
	Dm	MB
	Dsa	EFD
	App	LDY

VILLAGE OF DEER CREEK
 SAFE ROUTES TO SCHOOLS
 PERRY STREET
 PLAN SHEET