


DATE	
BY	
PLAN	
NO.	
DATE	
BY	
PROFILE	
NO.	
DATE	
BY	



DATE	
BY	
PROFILE	
NO.	
DATE	
BY	

HRG PROJECT NO. 180405
 HRG PROJECT CONTACT: 180405-001-rast-01.dgn
 FILE NAME: 180405-001-rast-01.dgn
 PLOT DRIVER: A:\pnt\dwgplot19
 PEN TABLE: plottable.tbl

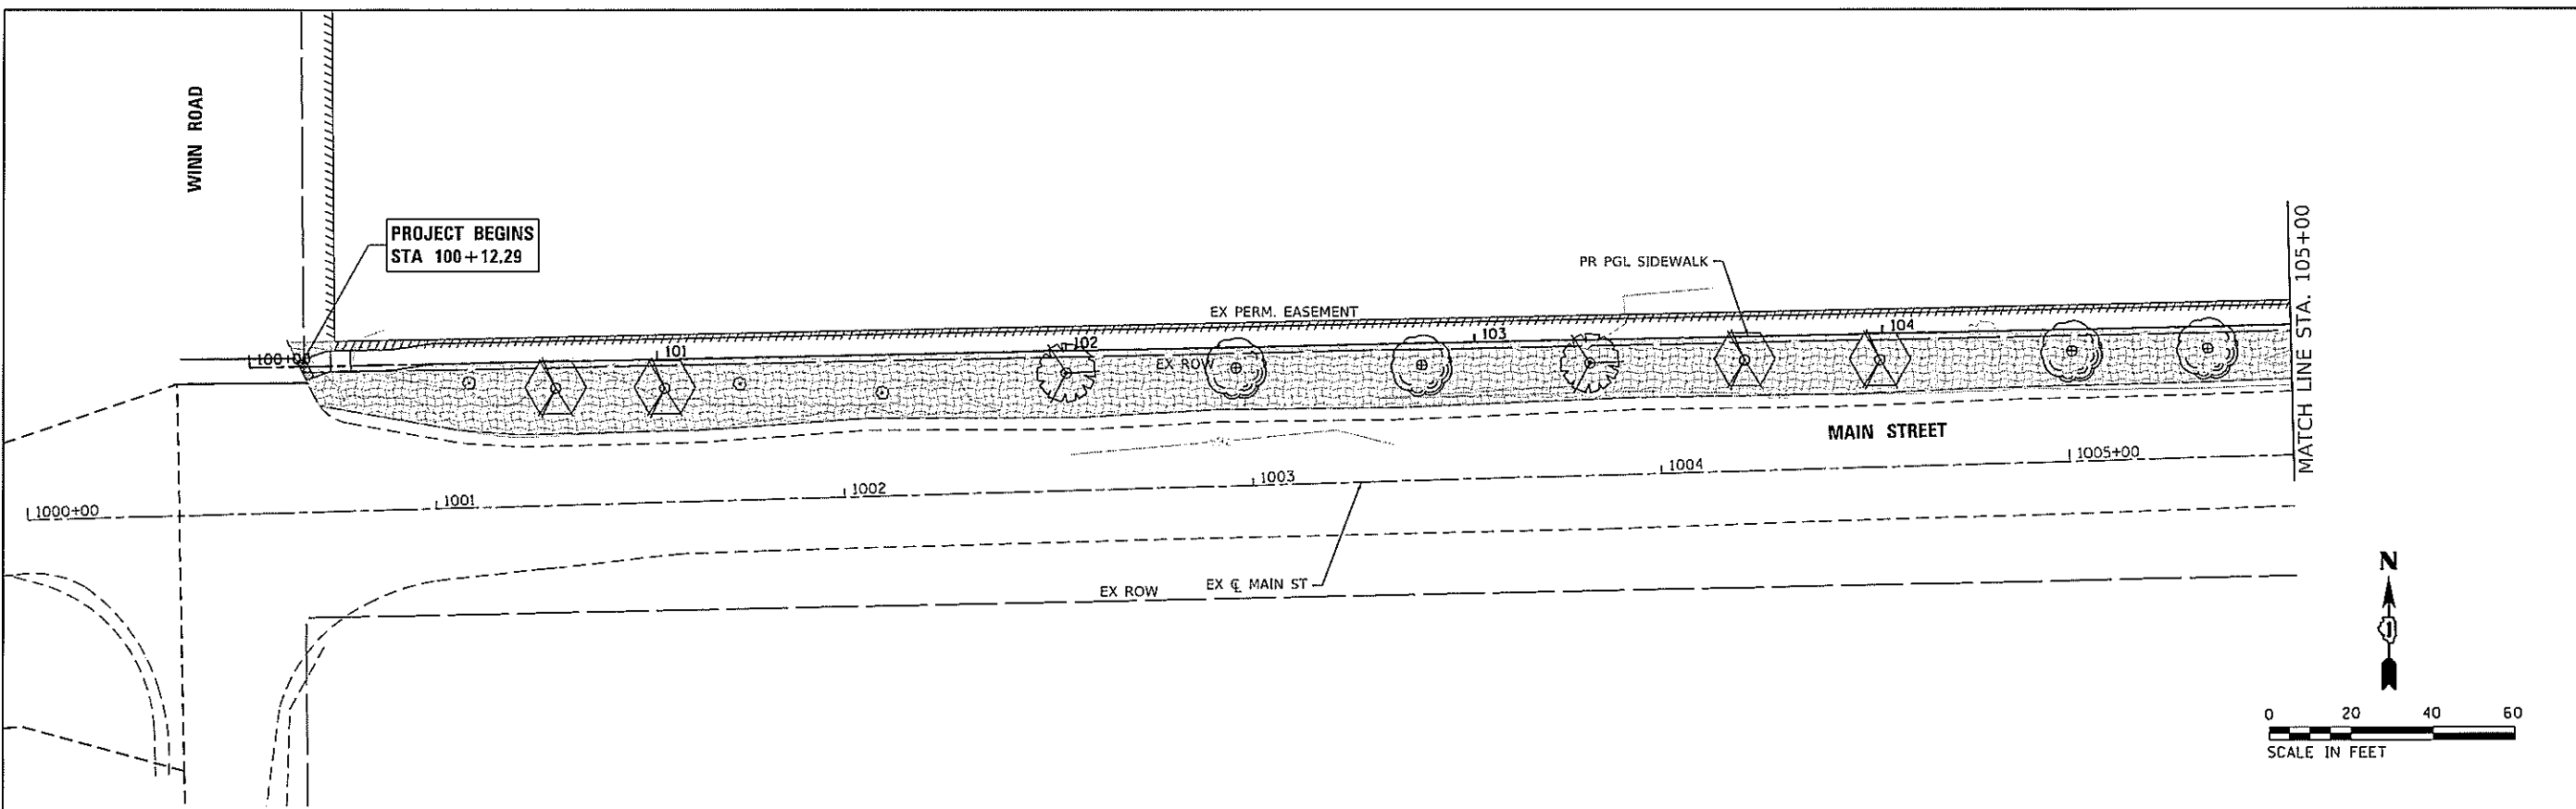

LEGEND:

	EROSION BLANKET DS150 OR 575 (SQ YD)
	TOPSOIL, FURNISH AND PLACE, 4" (SQ YD)
	SEEDING, CLASS 1A
	CONCRETE SLOPEWALL
	TEMPORARY DITCH CHECK (FT)
	PERIMETER EROSION BARRIER (FT)

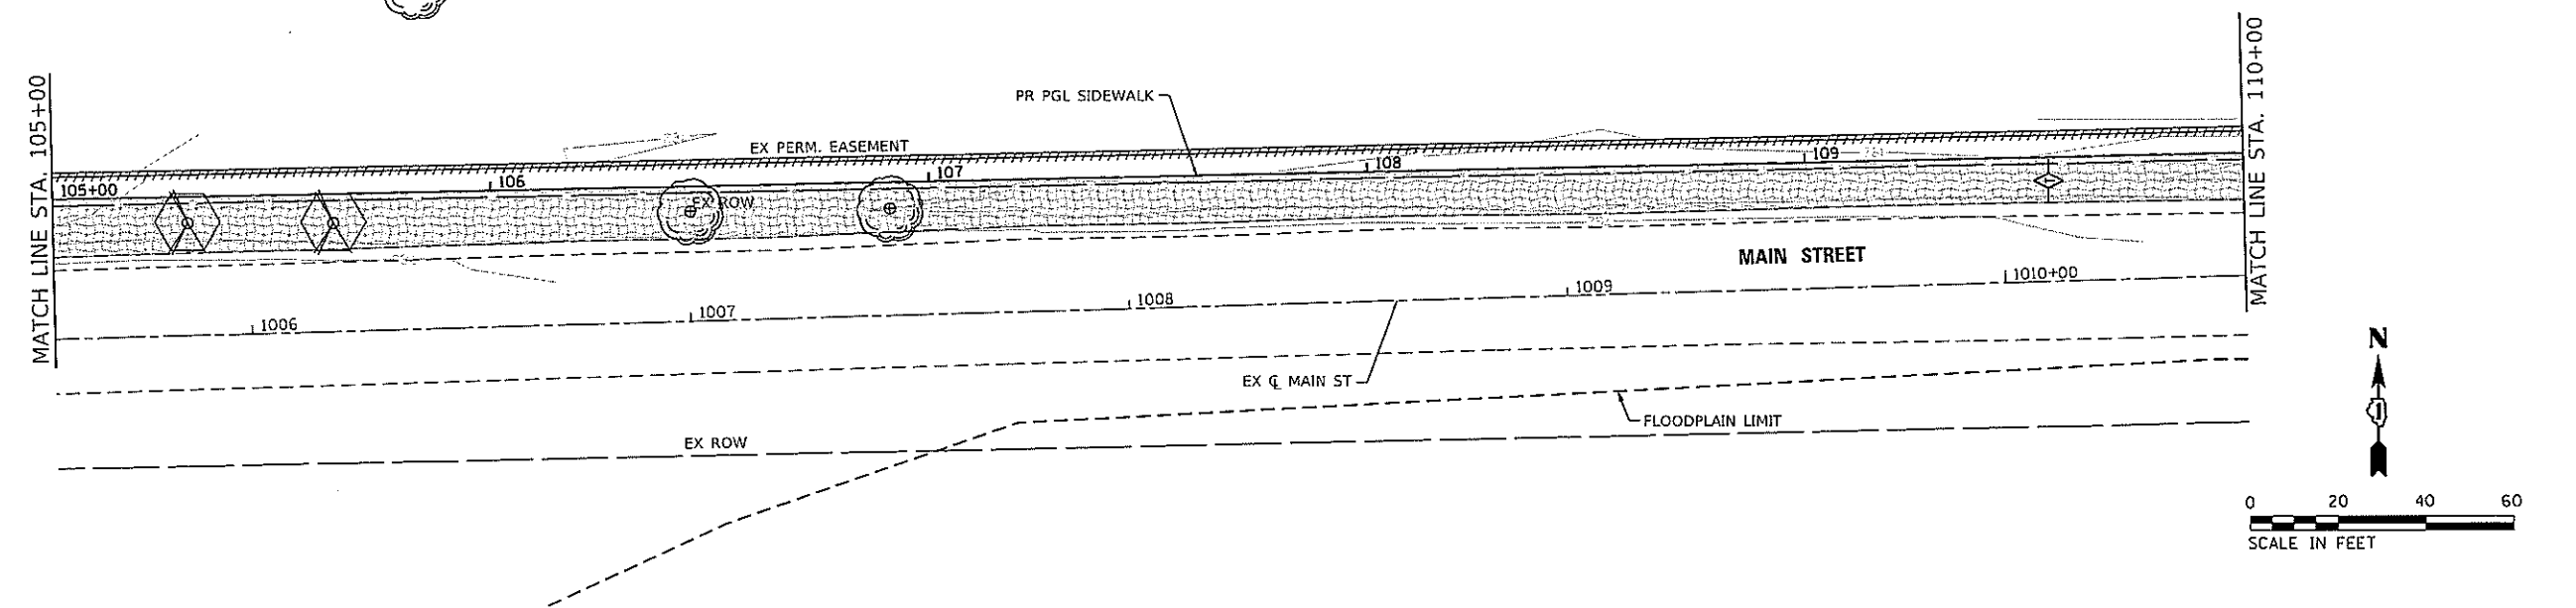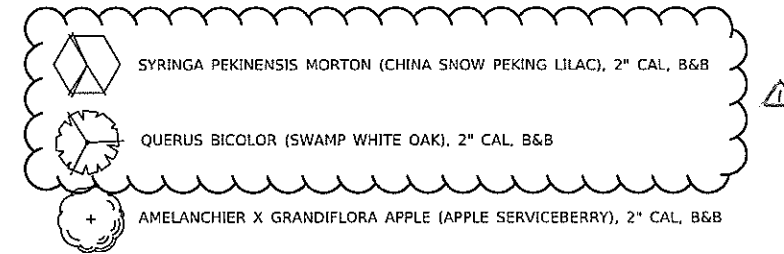

USER NAME = jst-zol	DESIGNED - JJS	REVISED - 08/27/2019
	DRAWN - DMS	REVISED -
PLOT SCALE =	CHECKED -	REVISED -
PLOT DATE = 8/27/2019	DATE -	REVISED -

STATE OF ILLINOIS
DEPARTMENT OF TRANSPORTATION

EROSION & RESTORATION PLAN			
MAIN STREET			
SCALE: 1"=20'	SHEET 1	OF 2 SHEETS	STA. 100+12.29 TO STA. 110+00.00

F.A.U. RTE.	SECTION NO.	COUNTY	TOTAL SHEETS	SHEET NO.
0165	16-00016-00-SW	MCHENRY	34	19
FED. ROAD DIST. NO. ILLINOIS FED. AID PROJECT			CONTRACT NO. 61F98	