


DATE	
BY	
SURVEYED	
PLOTTED	
TEMPLATE	
AREAS	
CHECKED	
NO.	

DATE	
BY	
SURVEYED	
PLOTTED	
TEMPLATE	
AREAS	
CHECKED	
NO.	

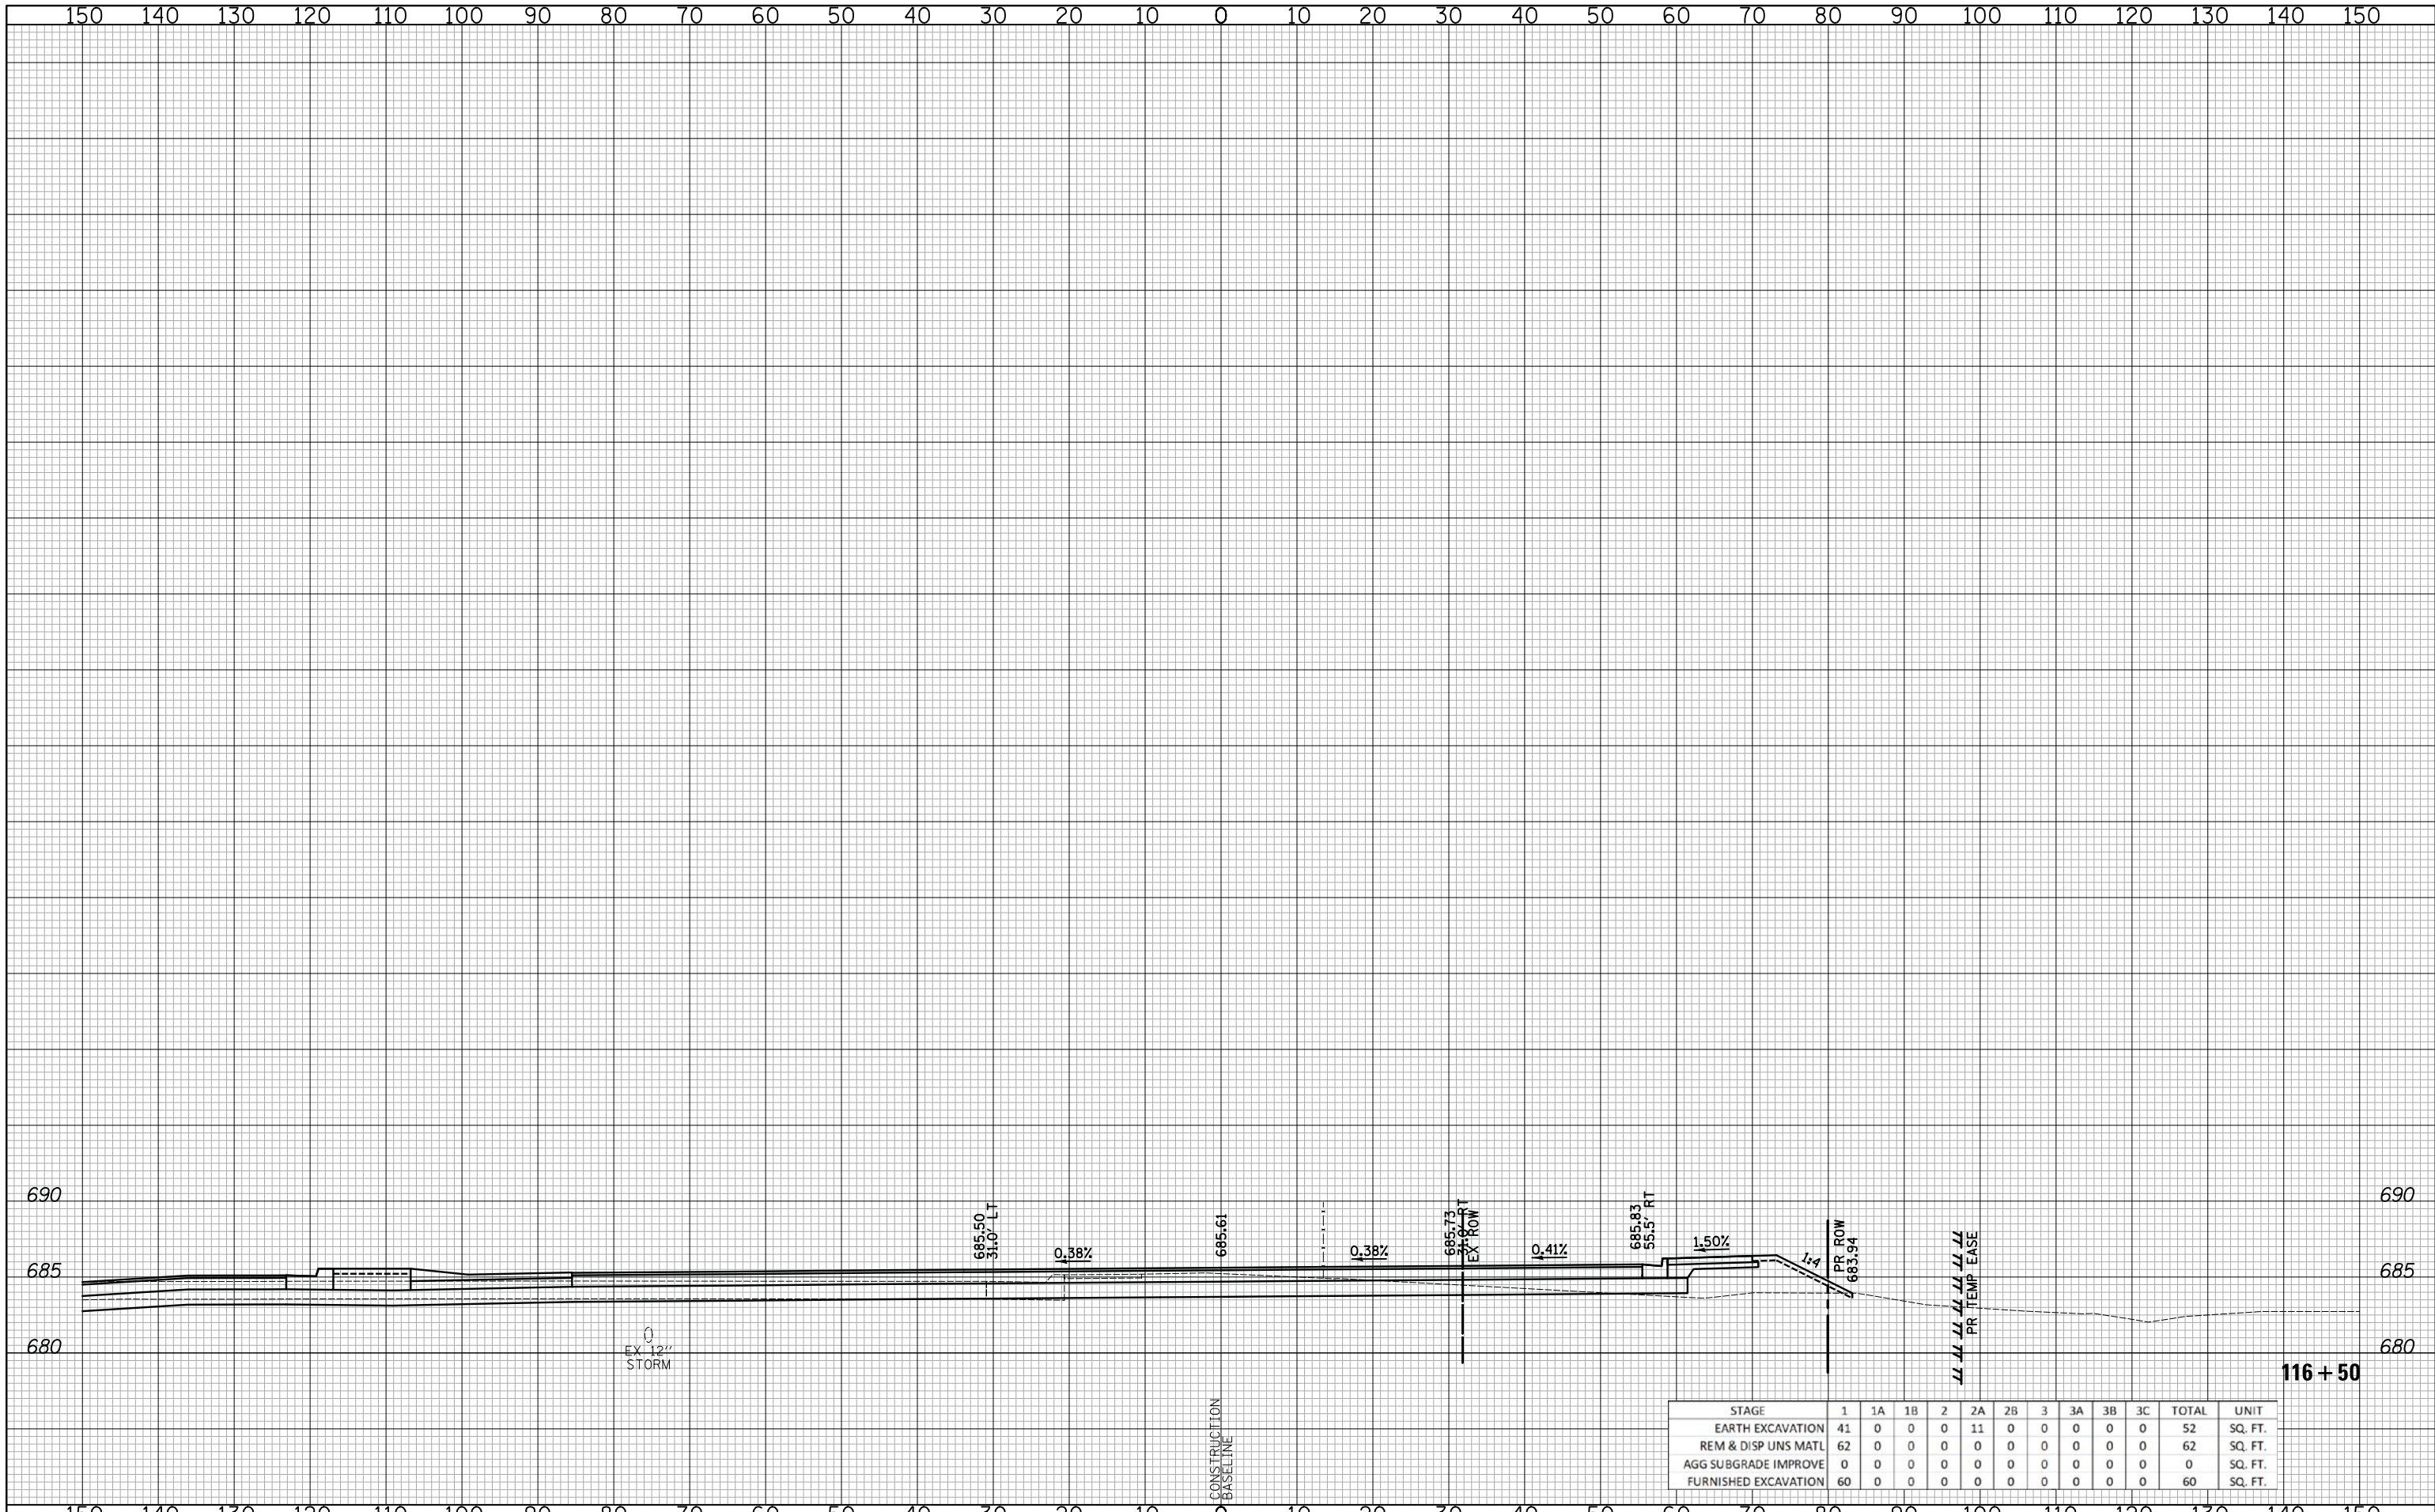

STAGE	1	1A	1B	2	2A	2B	3	3A	3B	3C	TOTAL	UNIT
EARTH EXCAVATION	41	0	0	0	11	0	0	0	0	0	52	SQ. FT.
REM & DISP UNS MATL	62	0	0	0	0	0	0	0	0	0	62	SQ. FT.
AGG SUBGRADE IMPROVE	0	0	0	0	0	0	0	0	0	0	0	SQ. FT.
FURNISHED EXCAVATION	60	0	0	0	0	0	0	0	0	0	60	SQ. FT.



Two Pierce Place, Suite 1400  
 Itasca, Illinois 60143  
 Tel: 630.773.3900 Fax: 630.773.3975  
 www.civiltechinc.com

DESIGNED - PK	REVISED -
DRAWN - PK	REVISED -
CHECKED - JRV	REVISED -
DATE - 6/10/2019	REVISED -

**STATE OF ILLINOIS  
 DEPARTMENT OF TRANSPORTATION**




**CROSS SECTIONS - WEILAND ROAD**

SHEET NO. 36 OF 36 SHEETS STA. 116+50 TO STA. 118+00

F.A.U. RTE.	SECTION	COUNTY	TOTAL SHEETS	SHEET NO.
2665	18-00158-13-WR	LAKE	623	601
CONTRACT NO. 61F25				
FED. ROAD DIST. NO. 1 ILLINOIS FED. AID PROJECT				

DATE	
BY	
SURVEYED	
PLOTTED	
TEMPLATE	
AREAS	
CHECKED	
NO.	

DATE	
BY	
SURVEYED	
PLOTTED	
TEMPLATE	
AREAS	
CHECKED	
NO.	

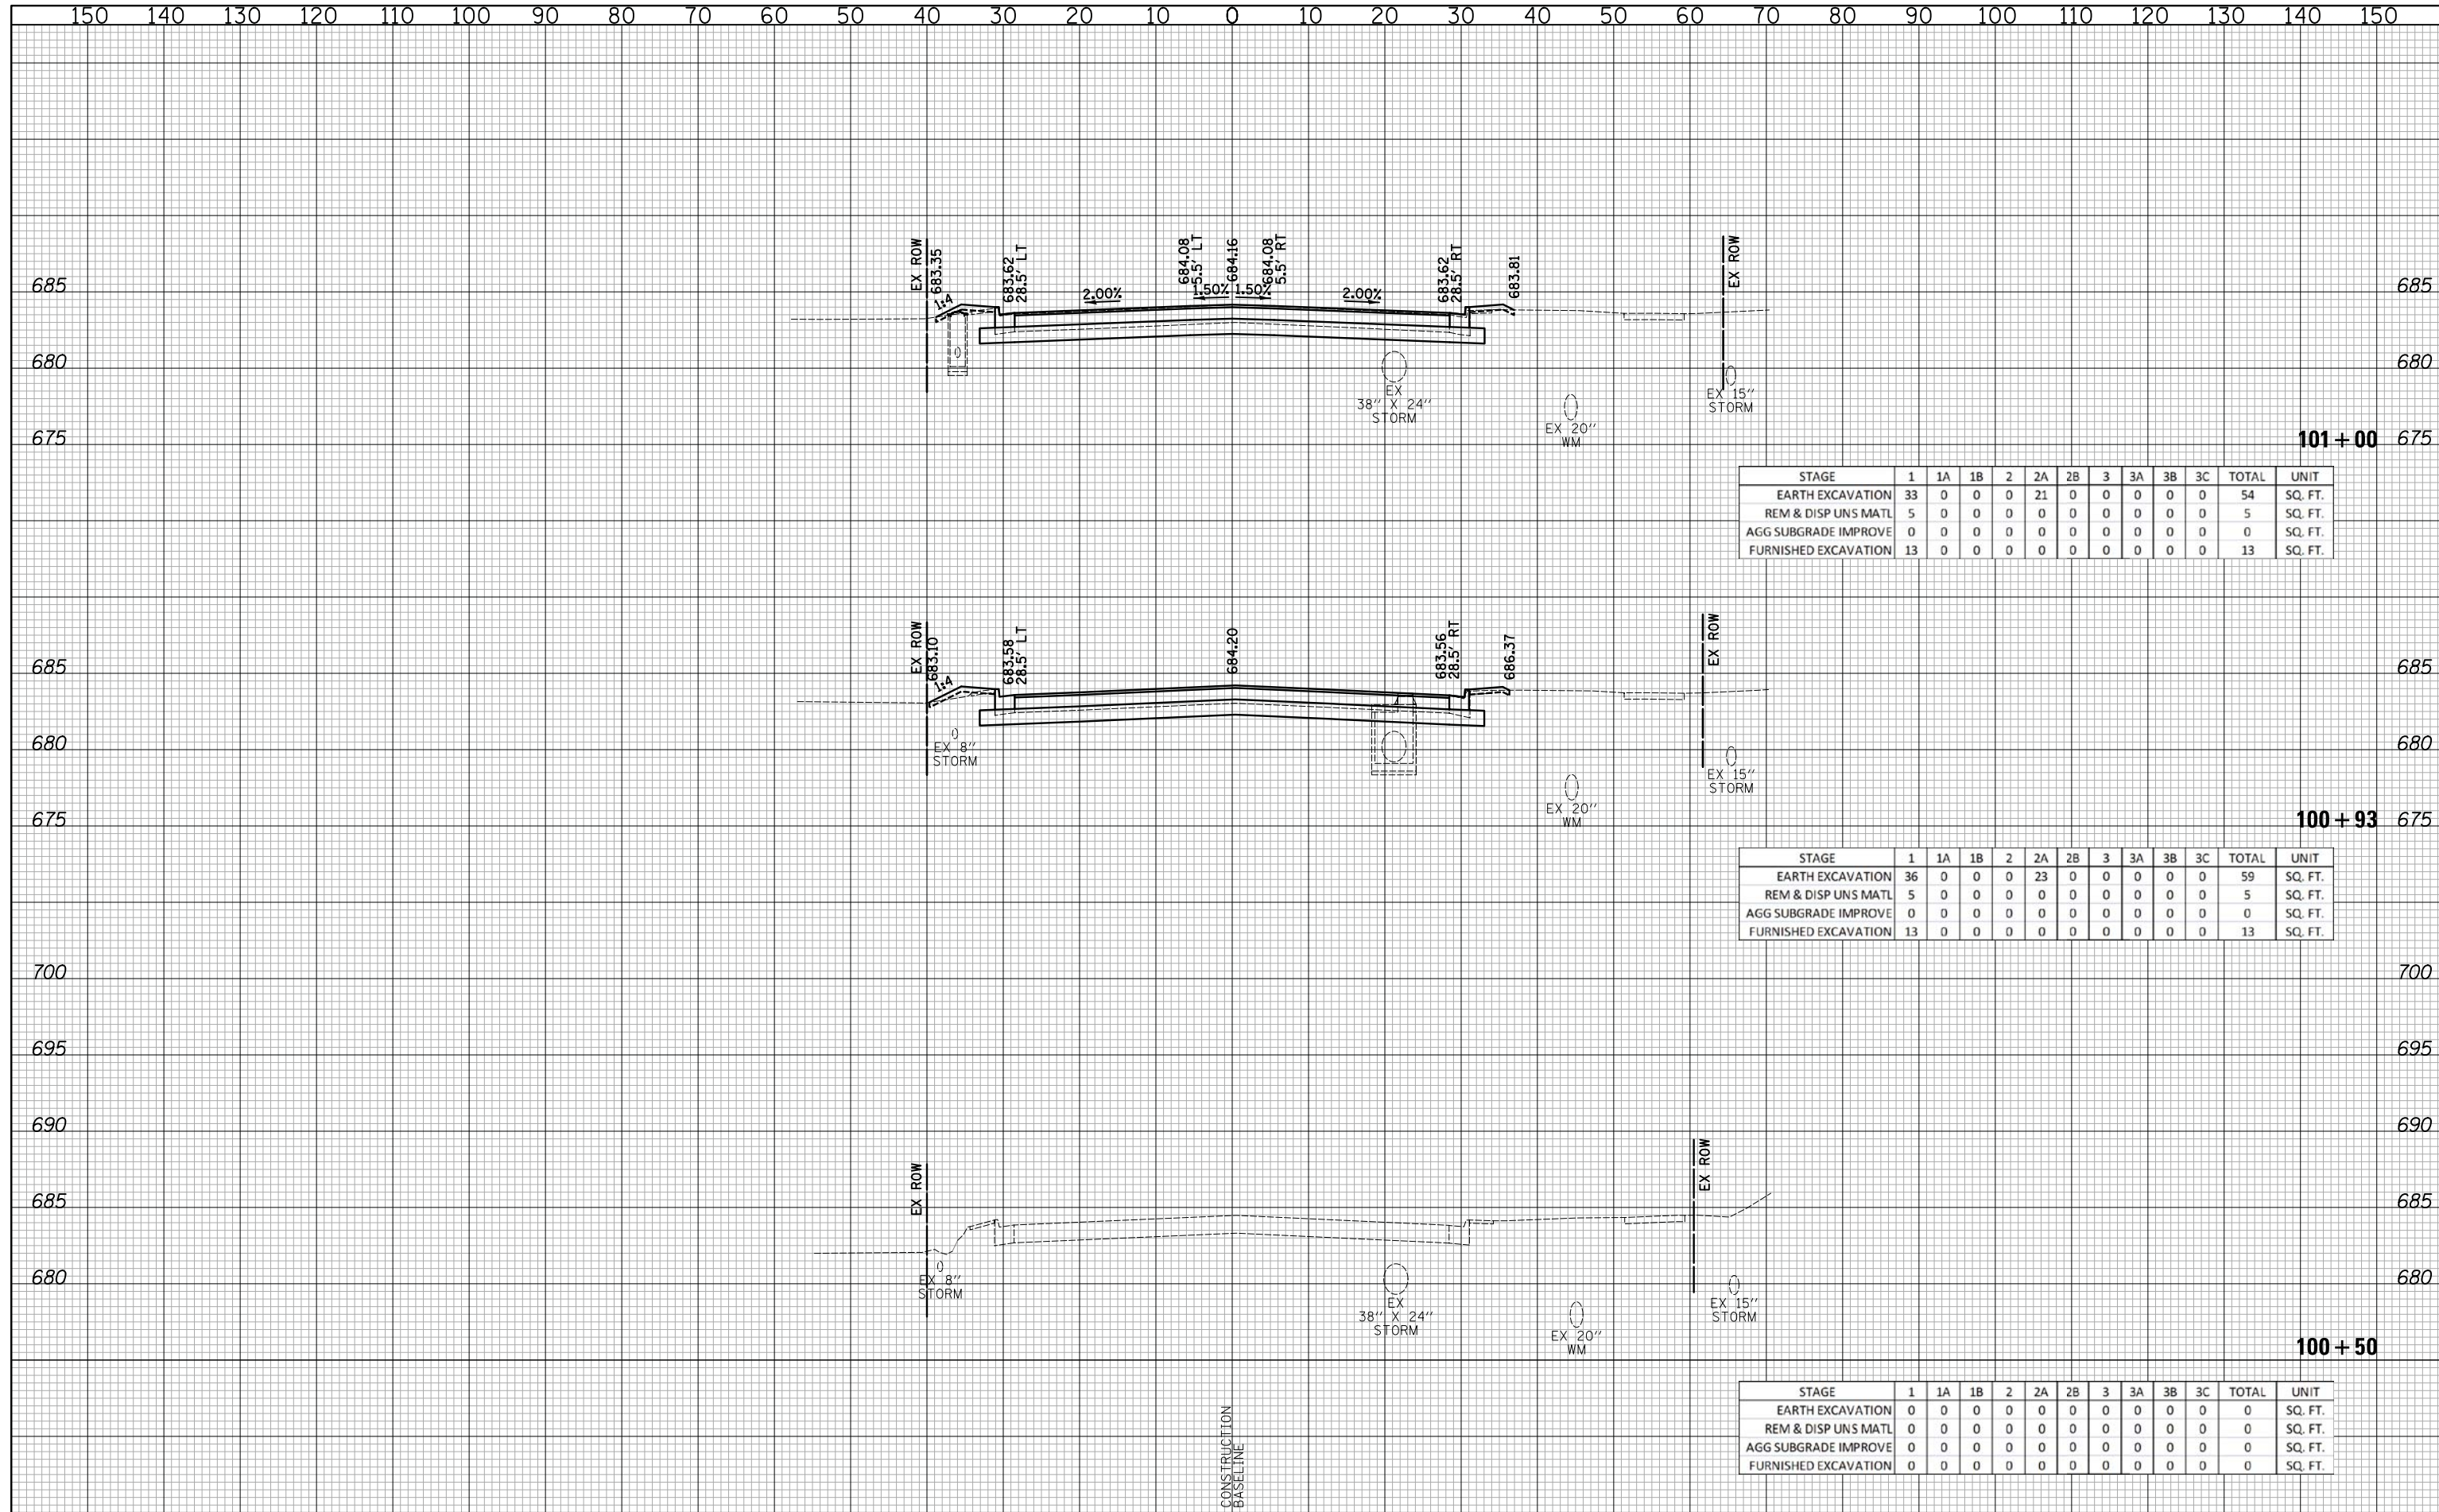

STAGE	1	1A	1B	2	2A	2B	3	3A	3B	3C	TOTAL	UNIT
EARTH EXCAVATION	33	0	0	0	21	0	0	0	0	0	54	SQ. FT.
REM & DISP UNS MATL	5	0	0	0	0	0	0	0	0	0	5	SQ. FT.
AGG SUBGRADE IMPROVE	0	0	0	0	0	0	0	0	0	0	0	SQ. FT.
FURNISHED EXCAVATION	13	0	0	0	0	0	0	0	0	0	13	SQ. FT.

STAGE	1	1A	1B	2	2A	2B	3	3A	3B	3C	TOTAL	UNIT
EARTH EXCAVATION	36	0	0	0	23	0	0	0	0	0	59	SQ. FT.
REM & DISP UNS MATL	5	0	0	0	0	0	0	0	0	0	5	SQ. FT.
AGG SUBGRADE IMPROVE	0	0	0	0	0	0	0	0	0	0	0	SQ. FT.
FURNISHED EXCAVATION	13	0	0	0	0	0	0	0	0	0	13	SQ. FT.

STAGE	1	1A	1B	2	2A	2B	3	3A	3B	3C	TOTAL	UNIT
EARTH EXCAVATION	0	0	0	0	0	0	0	0	0	0	0	SQ. FT.
REM & DISP UNS MATL	0	0	0	0	0	0	0	0	0	0	0	SQ. FT.
AGG SUBGRADE IMPROVE	0	0	0	0	0	0	0	0	0	0	0	SQ. FT.
FURNISHED EXCAVATION	0	0	0	0	0	0	0	0	0	0	0	SQ. FT.

**CIVILTECH**  
 Two Pierce Place, Suite 1400  
 Itasca, Illinois 60143  
 Tel: 630.773.3900 Fax: 630.773.3975  
 www.civiltechinc.com

DESIGNED - PK	REVISED -
DRAWN - PK	REVISED -
CHECKED - JRV	REVISED -
DATE - 6/10/2019	REVISED -

**STATE OF ILLINOIS**  
**DEPARTMENT OF TRANSPORTATION**




**CROSS SECTIONS - APTAKISIC ROAD**

SHEET NO. 1 OF 22 SHEETS STA. 100+50 TO STA. 101+00

F.A.U. RTE.	SECTION	COUNTY	TOTAL SHEETS	SHEET NO.
2665	18-00158-13-WR	LAKE	623	602
CONTRACT NO. 61F25				
FED. ROAD DIST. NO. 1 ILLINOIS FED. AID PROJECT				

DATE	
BY	
SURVEYED	
PLOTTED	
TEMPLATE	
AREAS	
CHECKED	
NO.	

DATE	
BY	
SURVEYED	
PLOTTED	
TEMPLATE	
AREAS	
CHECKED	
NO.	

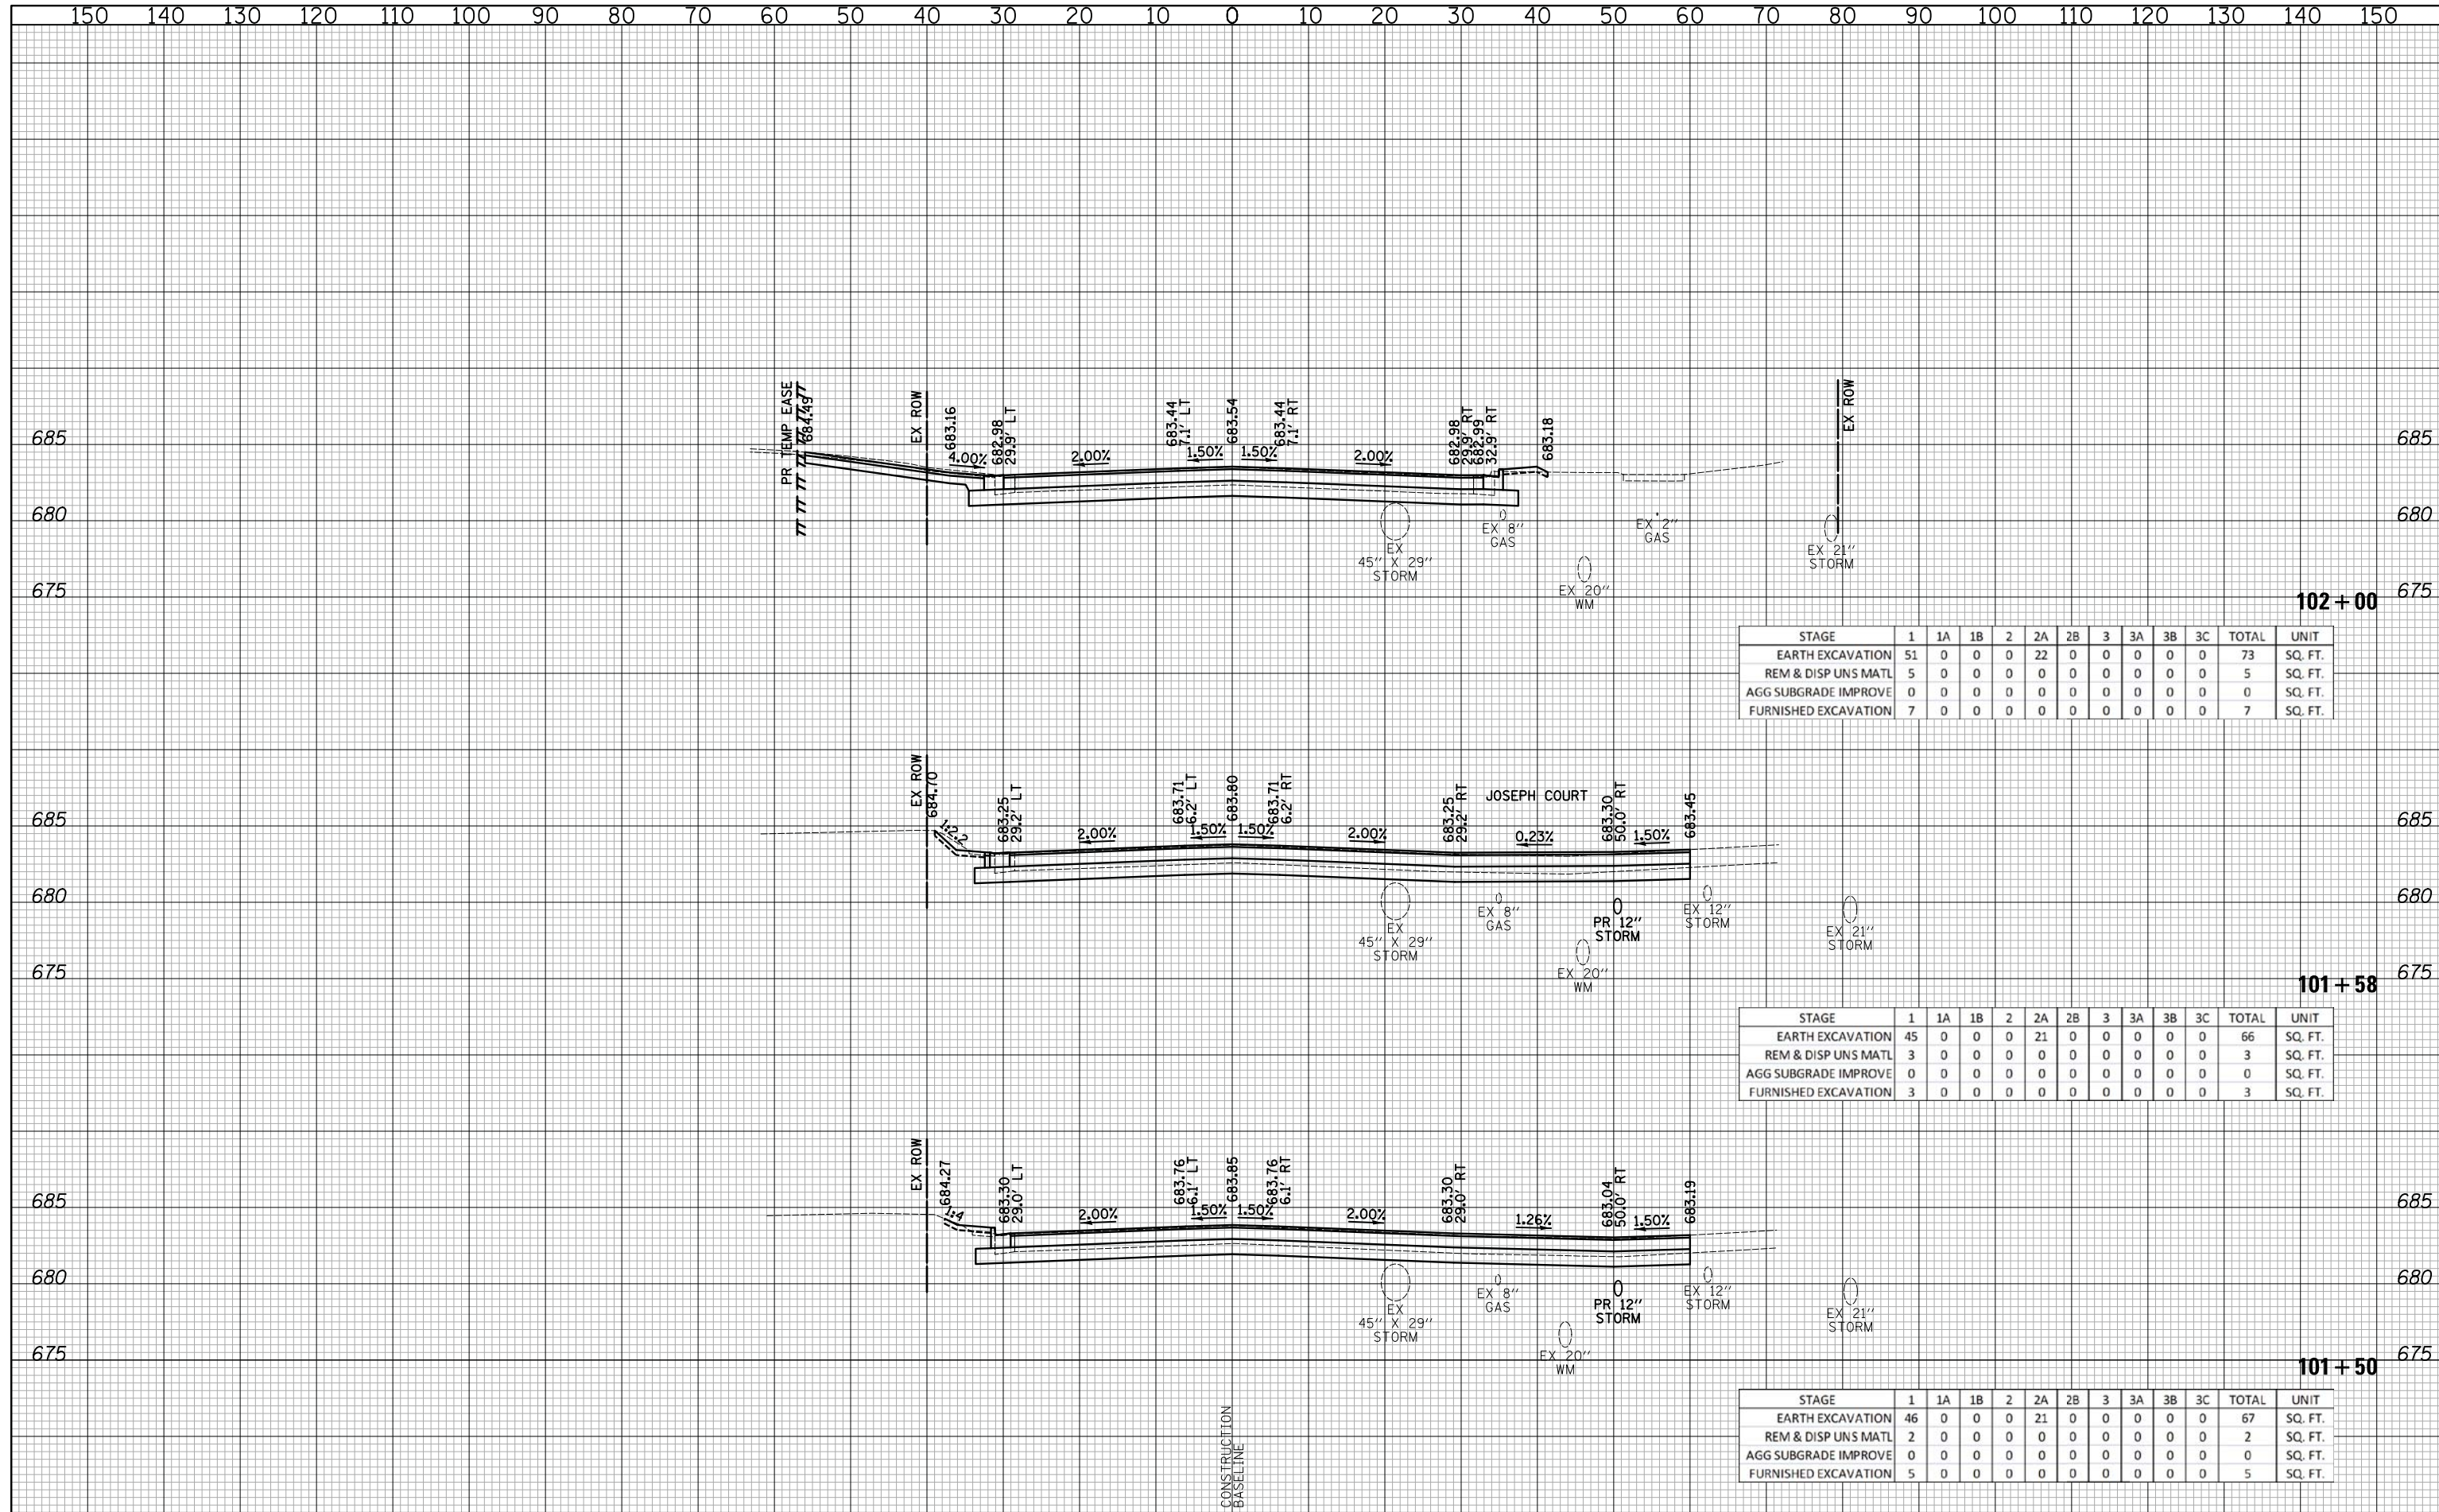

STAGE	1	1A	1B	2	2A	2B	3	3A	3B	3C	TOTAL	UNIT
EARTH EXCAVATION	51	0	0	0	22	0	0	0	0	0	73	SQ. FT.
REM & DISP UNS MATL	5	0	0	0	0	0	0	0	0	0	5	SQ. FT.
AGG SUBGRADE IMPROVE	0	0	0	0	0	0	0	0	0	0	0	SQ. FT.
FURNISHED EXCAVATION	7	0	0	0	0	0	0	0	0	0	7	SQ. FT.

STAGE	1	1A	1B	2	2A	2B	3	3A	3B	3C	TOTAL	UNIT
EARTH EXCAVATION	45	0	0	0	21	0	0	0	0	0	66	SQ. FT.
REM & DISP UNS MATL	3	0	0	0	0	0	0	0	0	0	3	SQ. FT.
AGG SUBGRADE IMPROVE	0	0	0	0	0	0	0	0	0	0	0	SQ. FT.
FURNISHED EXCAVATION	3	0	0	0	0	0	0	0	0	0	3	SQ. FT.

STAGE	1	1A	1B	2	2A	2B	3	3A	3B	3C	TOTAL	UNIT
EARTH EXCAVATION	46	0	0	0	21	0	0	0	0	0	67	SQ. FT.
REM & DISP UNS MATL	2	0	0	0	0	0	0	0	0	0	2	SQ. FT.
AGG SUBGRADE IMPROVE	0	0	0	0	0	0	0	0	0	0	0	SQ. FT.
FURNISHED EXCAVATION	5	0	0	0	0	0	0	0	0	0	5	SQ. FT.

**CIVILTECH**  
 Two Pierce Place, Suite 1400  
 Itasca, Illinois 60143  
 Tel: 630.773.3900 Fax: 630.773.3975  
 www.civiltechinc.com

DESIGNED - PK	REVISED -
DRAWN - PK	REVISED -
CHECKED - JRV	REVISED -
DATE - 6/10/2019	REVISED -

**STATE OF ILLINOIS**  
**DEPARTMENT OF TRANSPORTATION**



**CROSS SECTIONS - APTAKISIC ROAD**


SHEET NO. 2 OF 22 SHEETS STA. 101+50 TO STA. 102+00

F.A.U. RTE.	SECTION	COUNTY	TOTAL SHEETS	SHEET NO.
2665	18-00158-13-WR	LAKE	623	603
CONTRACT NO. 61F25				

FED. ROAD DIST. NO. 1 ILLINOIS FED. AID PROJECT

DATE	
BY	
SURVEYED	
PLOTTED	
TEMPLATE	
AREAS	
CHECKED	
NO.	

DATE	
BY	
SURVEYED	
PLOTTED	
TEMPLATE	
AREAS	
CHECKED	
NO.	

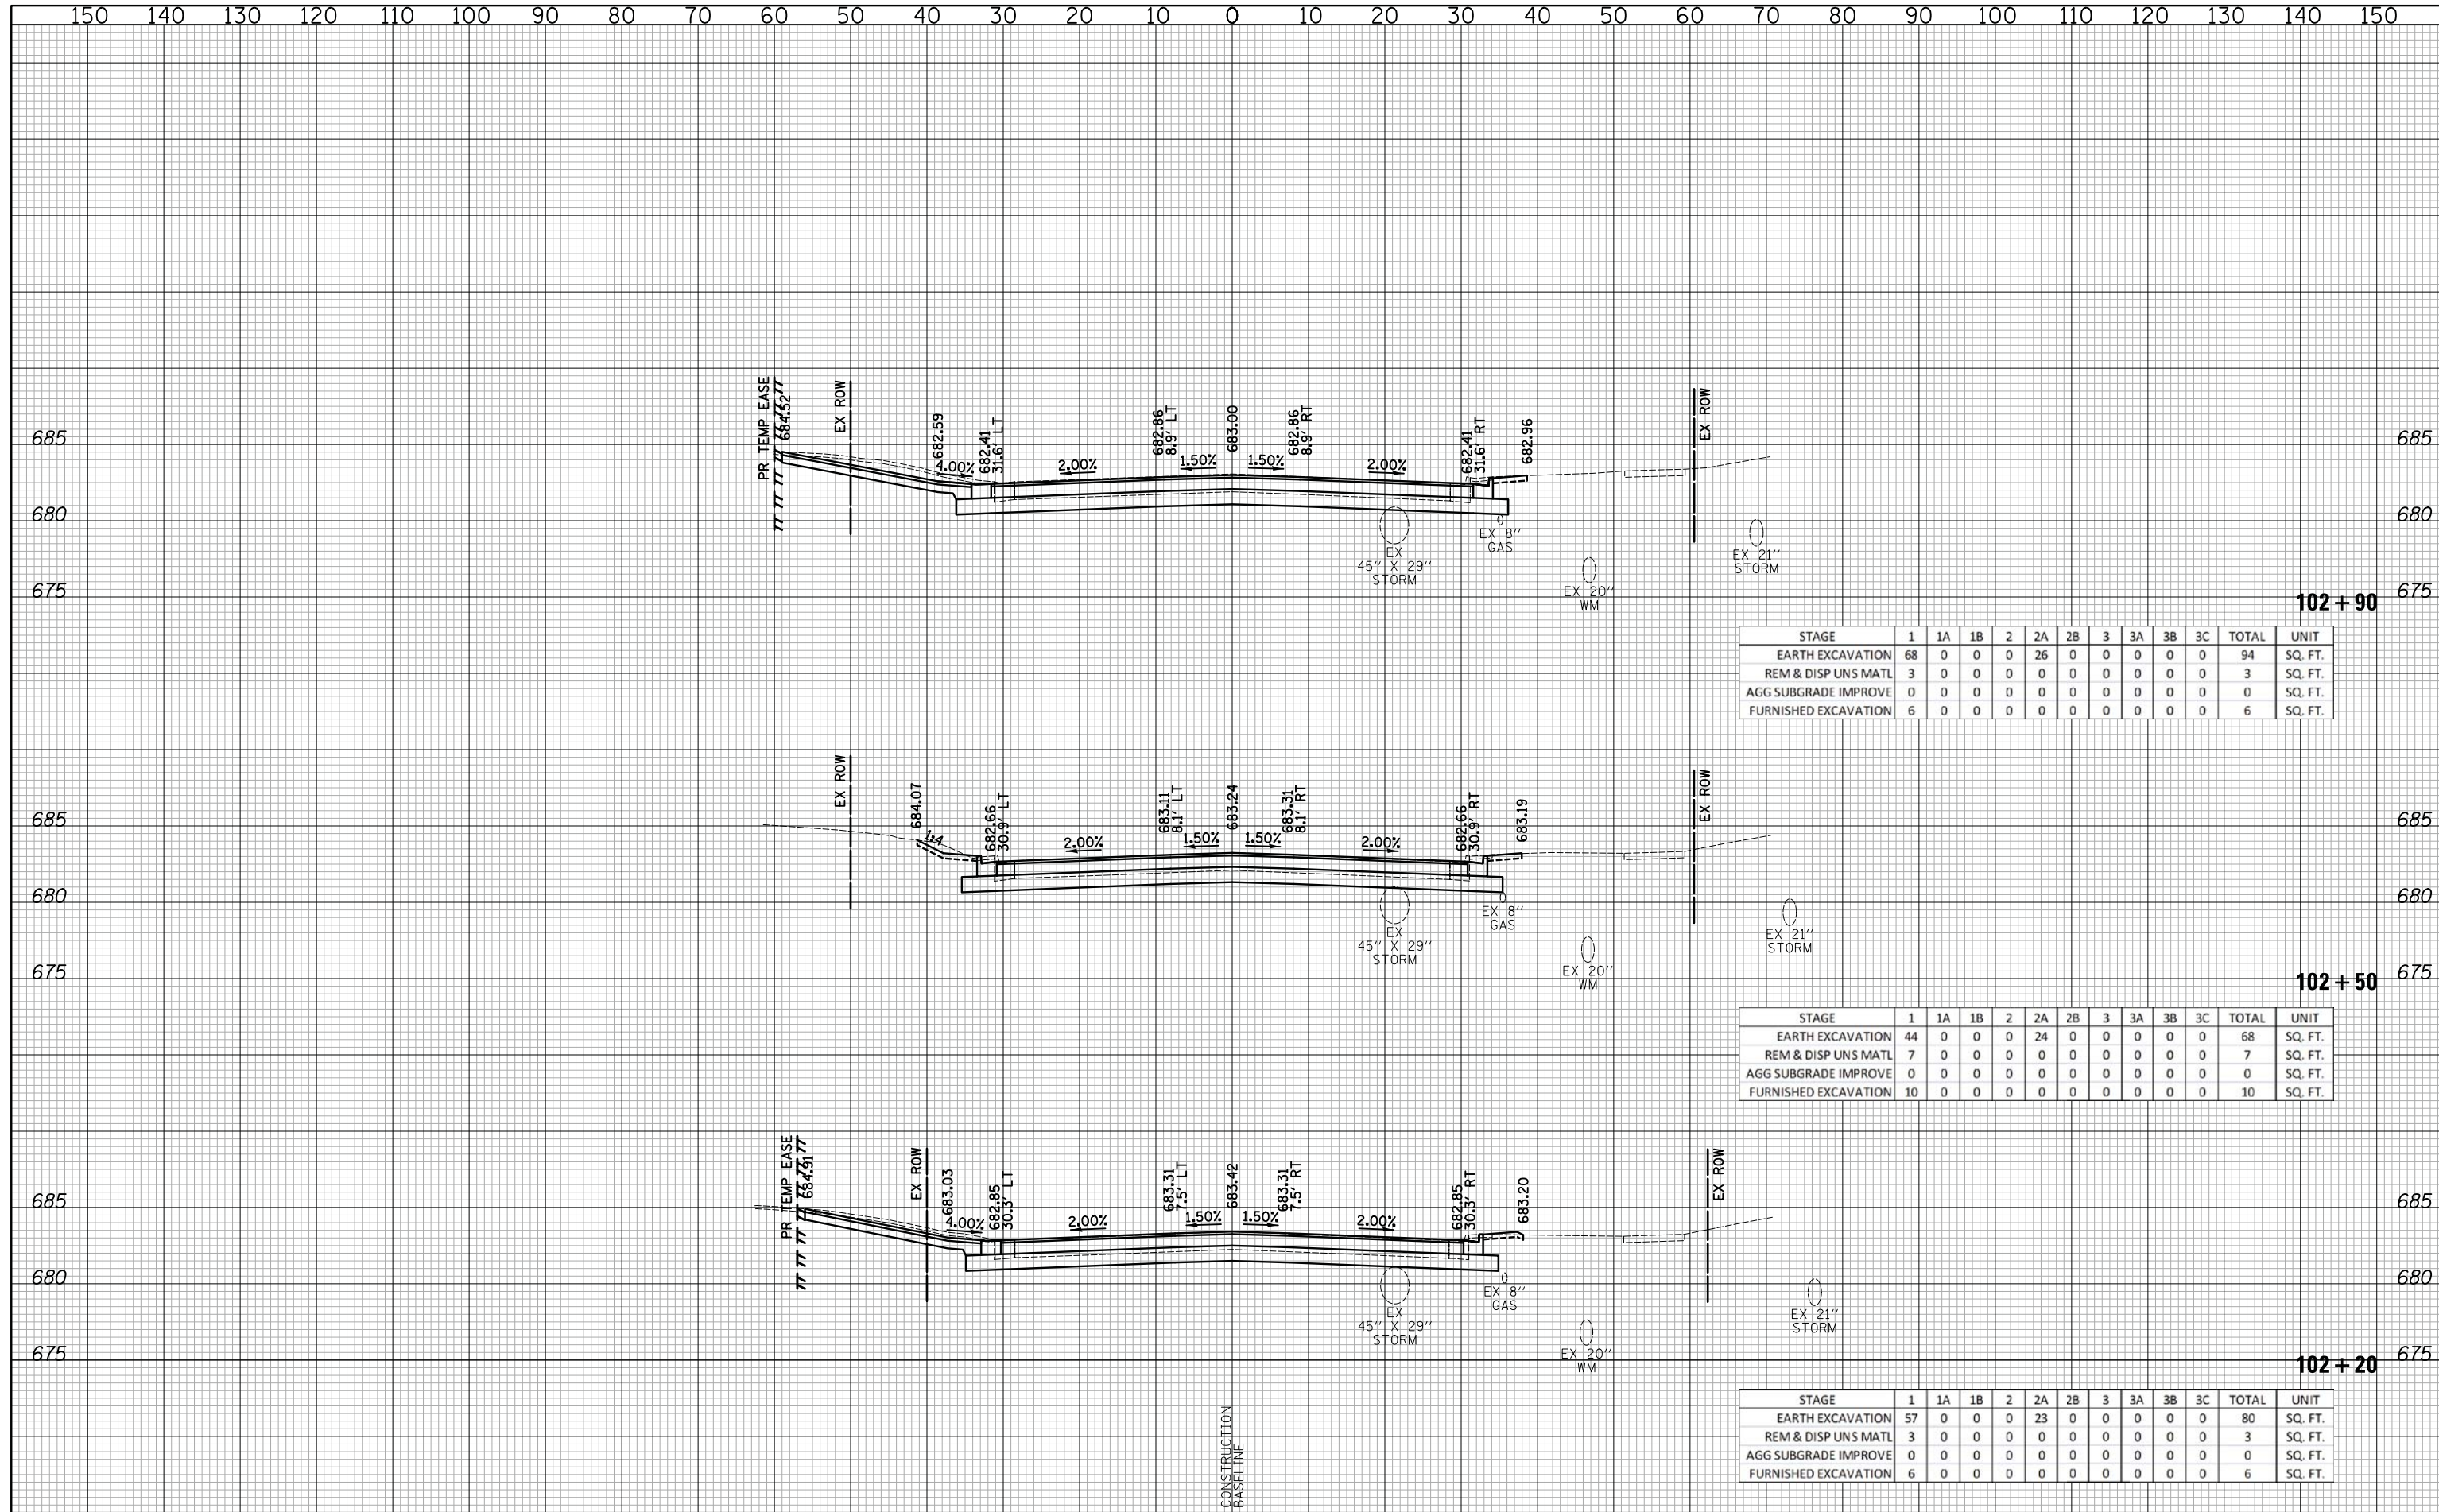

STAGE	1	1A	1B	2	2A	2B	3	3A	3B	3C	TOTAL	UNIT
EARTH EXCAVATION	68	0	0	0	26	0	0	0	0	0	94	SQ. FT.
REM & DISP UNS MATL	3	0	0	0	0	0	0	0	0	0	3	SQ. FT.
AGG SUBGRADE IMPROVE	0	0	0	0	0	0	0	0	0	0	0	SQ. FT.
FURNISHED EXCAVATION	6	0	0	0	0	0	0	0	0	0	6	SQ. FT.


STAGE	1	1A	1B	2	2A	2B	3	3A	3B	3C	TOTAL	UNIT
EARTH EXCAVATION	44	0	0	0	24	0	0	0	0	0	68	SQ. FT.
REM & DISP UNS MATL	7	0	0	0	0	0	0	0	0	0	7	SQ. FT.
AGG SUBGRADE IMPROVE	0	0	0	0	0	0	0	0	0	0	0	SQ. FT.
FURNISHED EXCAVATION	10	0	0	0	0	0	0	0	0	0	10	SQ. FT.

STAGE	1	1A	1B	2	2A	2B	3	3A	3B	3C	TOTAL	UNIT
EARTH EXCAVATION	57	0	0	0	23	0	0	0	0	0	80	SQ. FT.
REM & DISP UNS MATL	3	0	0	0	0	0	0	0	0	0	3	SQ. FT.
AGG SUBGRADE IMPROVE	0	0	0	0	0	0	0	0	0	0	0	SQ. FT.
FURNISHED EXCAVATION	6	0	0	0	0	0	0	0	0	0	6	SQ. FT.

**CIVILTECH**  
 Two Pierce Place, Suite 1400  
 Itasca, Illinois 60143  
 Tel: 630.773.3900 Fax: 630.773.3975  
 www.civiltechinc.com

DESIGNED - PK	REVISED -
DRAWN - PK	REVISED -
CHECKED - JRV	REVISED -
DATE - 6/10/2019	REVISED -

**STATE OF ILLINOIS**  
**DEPARTMENT OF TRANSPORTATION**

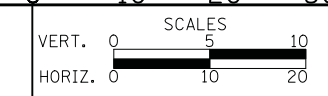


**CROSS SECTIONS - APTAKISIC ROAD**  
 SHEET NO. 3 OF 22 SHEETS STA. 102+20 TO STA. 102+90

F.A.U. RTE.	SECTION	COUNTY	TOTAL SHEETS	SHEET NO.
2665	18-00158-13-WR	LAKE	623	604
CONTRACT NO. 61F25				
FED. ROAD DIST. NO. 1 ILLINOIS FED. AID PROJECT				

DATE	
BY	
SURVEYED	
PLOTTED	
TEMPLATE	
AREAS	
CHECKED	
NO.	

DATE	
BY	
SURVEYED	
PLOTTED	
TEMPLATE	
AREAS	
CHECKED	
NO.	

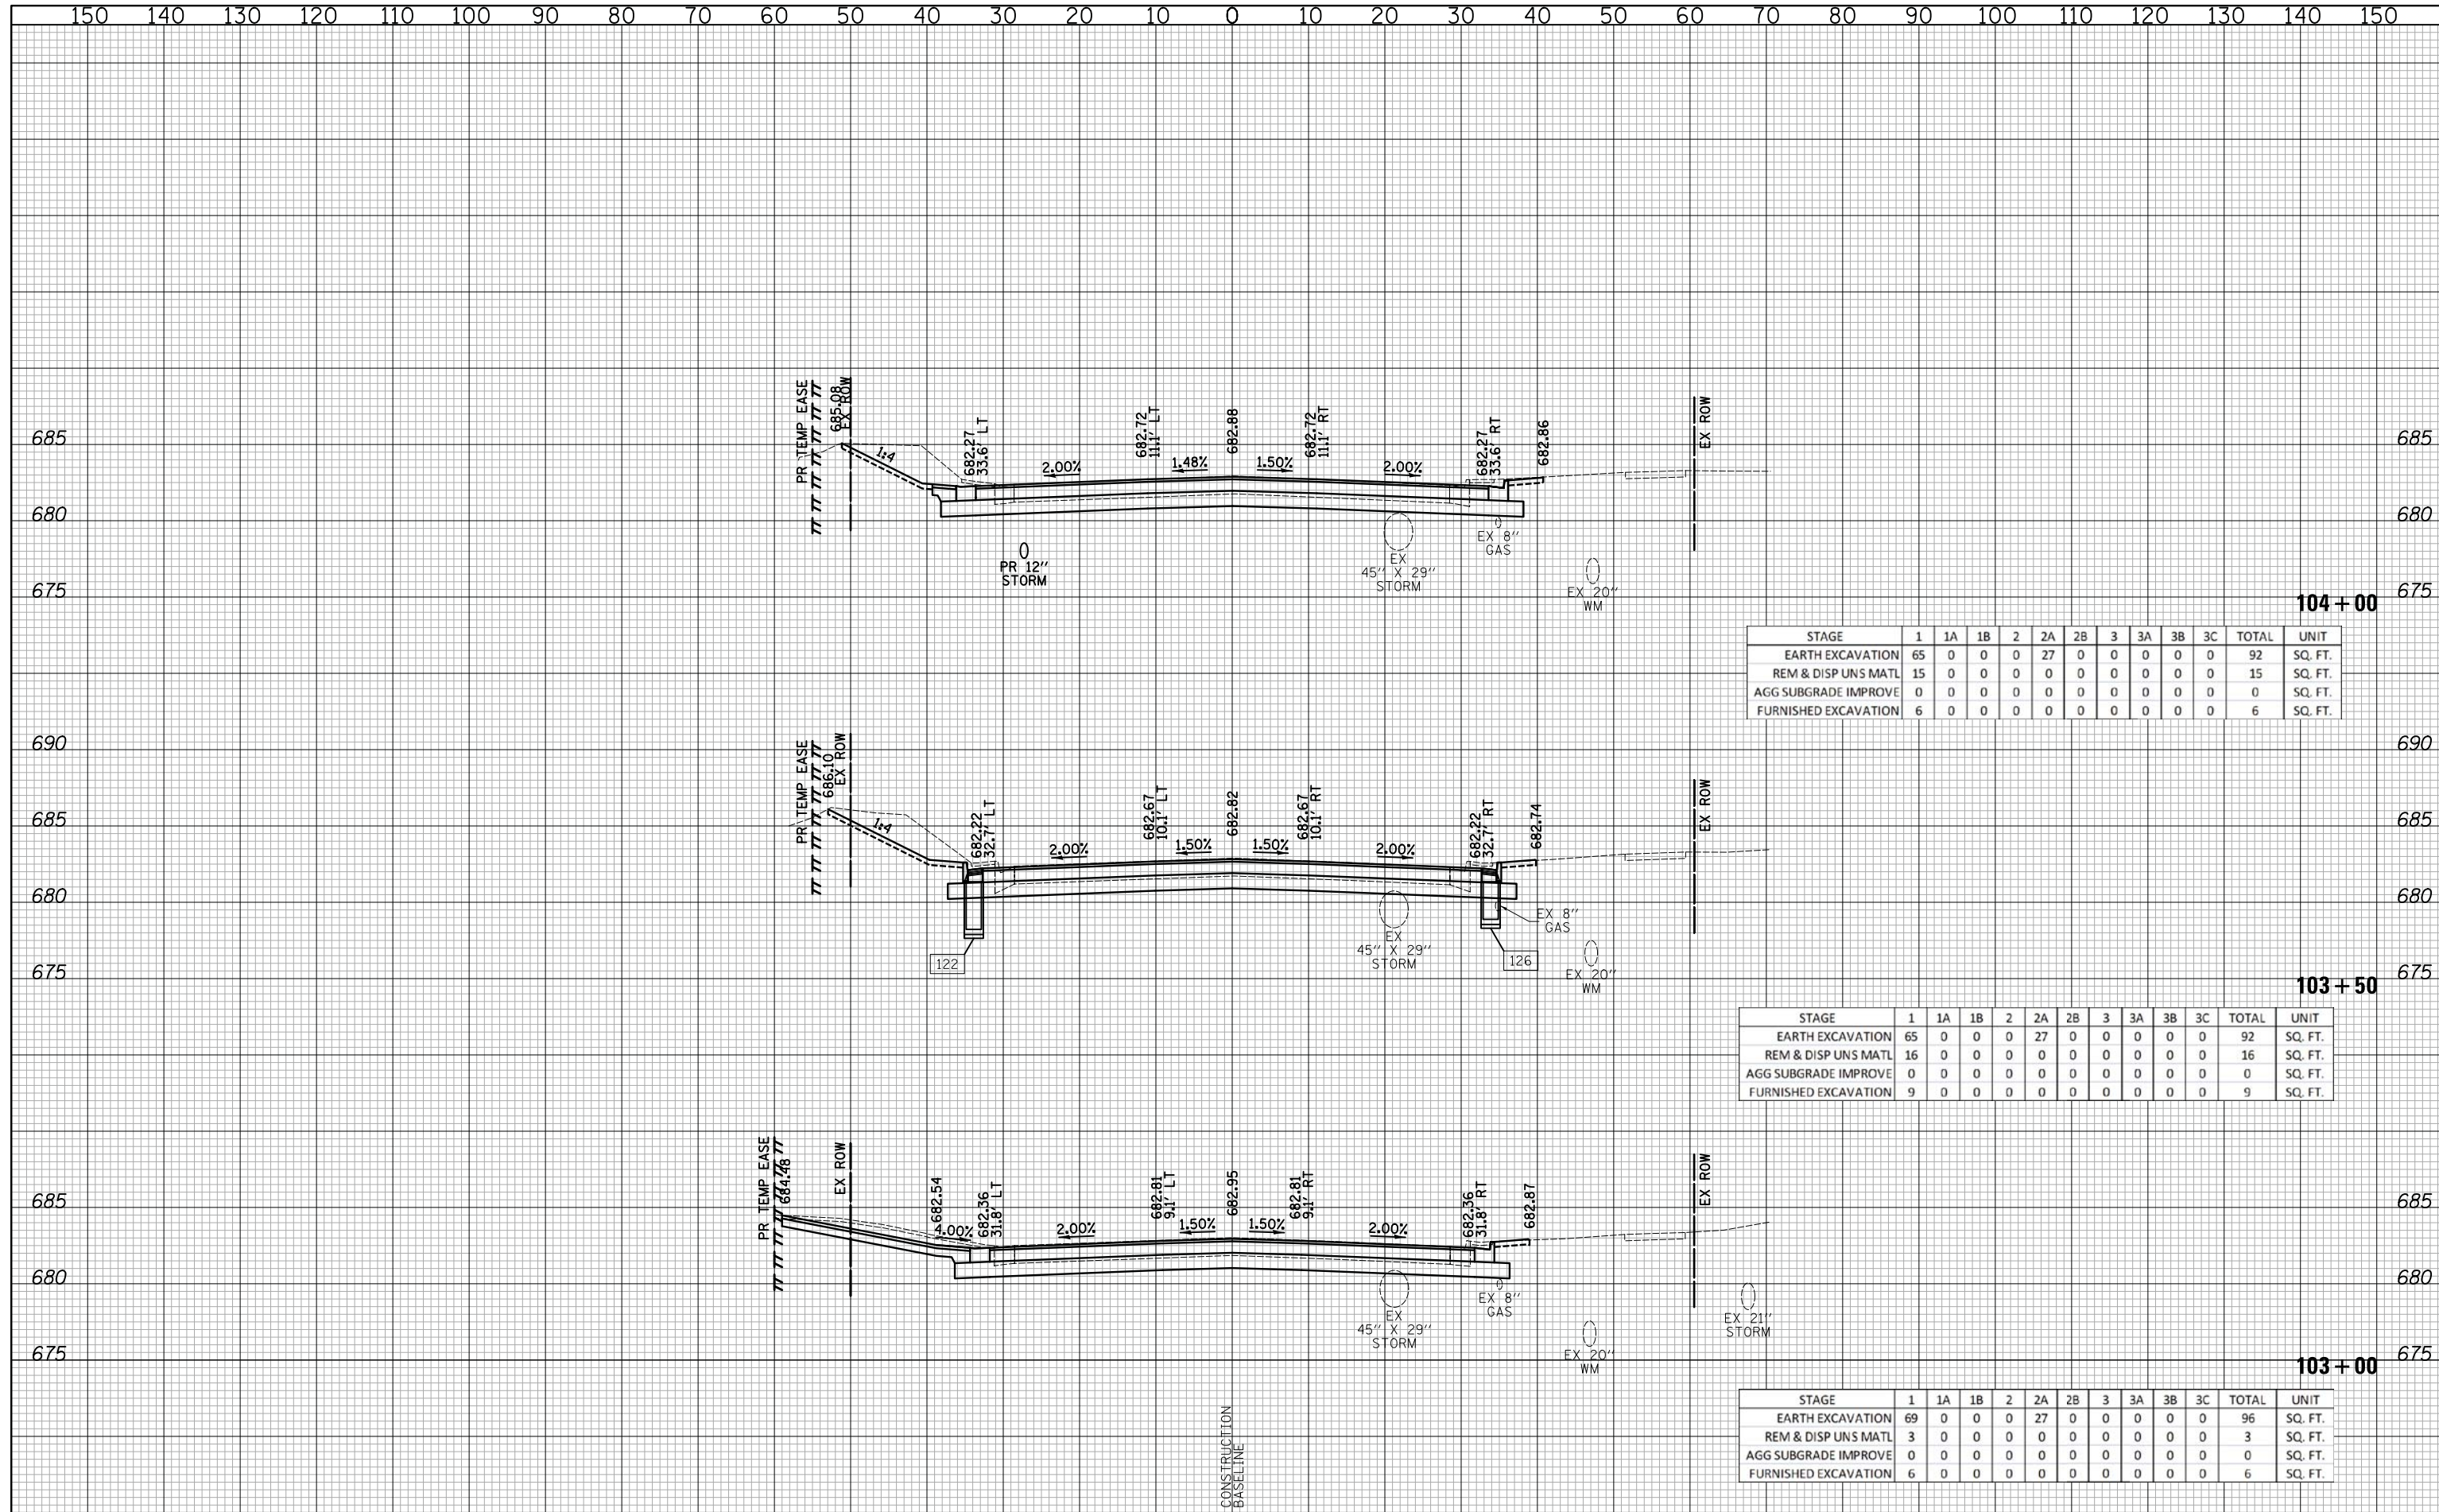

STAGE	1	1A	1B	2	2A	2B	3	3A	3B	3C	TOTAL	UNIT
EARTH EXCAVATION	65	0	0	0	27	0	0	0	0	0	92	SQ. FT.
REM & DISP UNS MATL	15	0	0	0	0	0	0	0	0	0	15	SQ. FT.
AGG SUBGRADE IMPROVE	0	0	0	0	0	0	0	0	0	0	0	SQ. FT.
FURNISHED EXCAVATION	6	0	0	0	0	0	0	0	0	0	6	SQ. FT.

STAGE	1	1A	1B	2	2A	2B	3	3A	3B	3C	TOTAL	UNIT
EARTH EXCAVATION	65	0	0	0	27	0	0	0	0	0	92	SQ. FT.
REM & DISP UNS MATL	16	0	0	0	0	0	0	0	0	0	16	SQ. FT.
AGG SUBGRADE IMPROVE	0	0	0	0	0	0	0	0	0	0	0	SQ. FT.
FURNISHED EXCAVATION	9	0	0	0	0	0	0	0	0	0	9	SQ. FT.

STAGE	1	1A	1B	2	2A	2B	3	3A	3B	3C	TOTAL	UNIT
EARTH EXCAVATION	69	0	0	0	27	0	0	0	0	0	96	SQ. FT.
REM & DISP UNS MATL	3	0	0	0	0	0	0	0	0	0	3	SQ. FT.
AGG SUBGRADE IMPROVE	0	0	0	0	0	0	0	0	0	0	0	SQ. FT.
FURNISHED EXCAVATION	6	0	0	0	0	0	0	0	0	0	6	SQ. FT.

**CIVILTECH**  
 Two Pierce Place, Suite 1400  
 Itasca, Illinois 60143  
 Tel: 630.773.3900 Fax: 630.773.3975  
 www.civiltechinc.com

DESIGNED - PK  
 DRAWN - PK  
 CHECKED - JRV  
 DATE - 6/10/2019

REVISED -  
 REVISED -  
 REVISED -  
 REVISED -

**STATE OF ILLINOIS**  
**DEPARTMENT OF TRANSPORTATION**

VERT. 0 5 10  
 HORIZ. 0 10 20

SCALES


**CROSS SECTIONS - APTAKISIC ROAD**

SHEET NO. 4 OF 22 SHEETS STA. 103+00 TO STA. 104+00

F.A.U. RTE.	SECTION	COUNTY	TOTAL SHEETS	SHEET NO.
2665	18-00158-13-WR	LAKE	623	605
CONTRACT NO. 61F25				
FED. ROAD DIST. NO. 1 ILLINOIS FED. AID PROJECT				

DATE	
BY	
SURVEYED	
PLOTTED	
TEMPLATE	
AREAS	
CHECKED	
NO.	

DATE	
BY	
SURVEYED	
PLOTTED	
TEMPLATE	
AREAS	
CHECKED	
NO.	

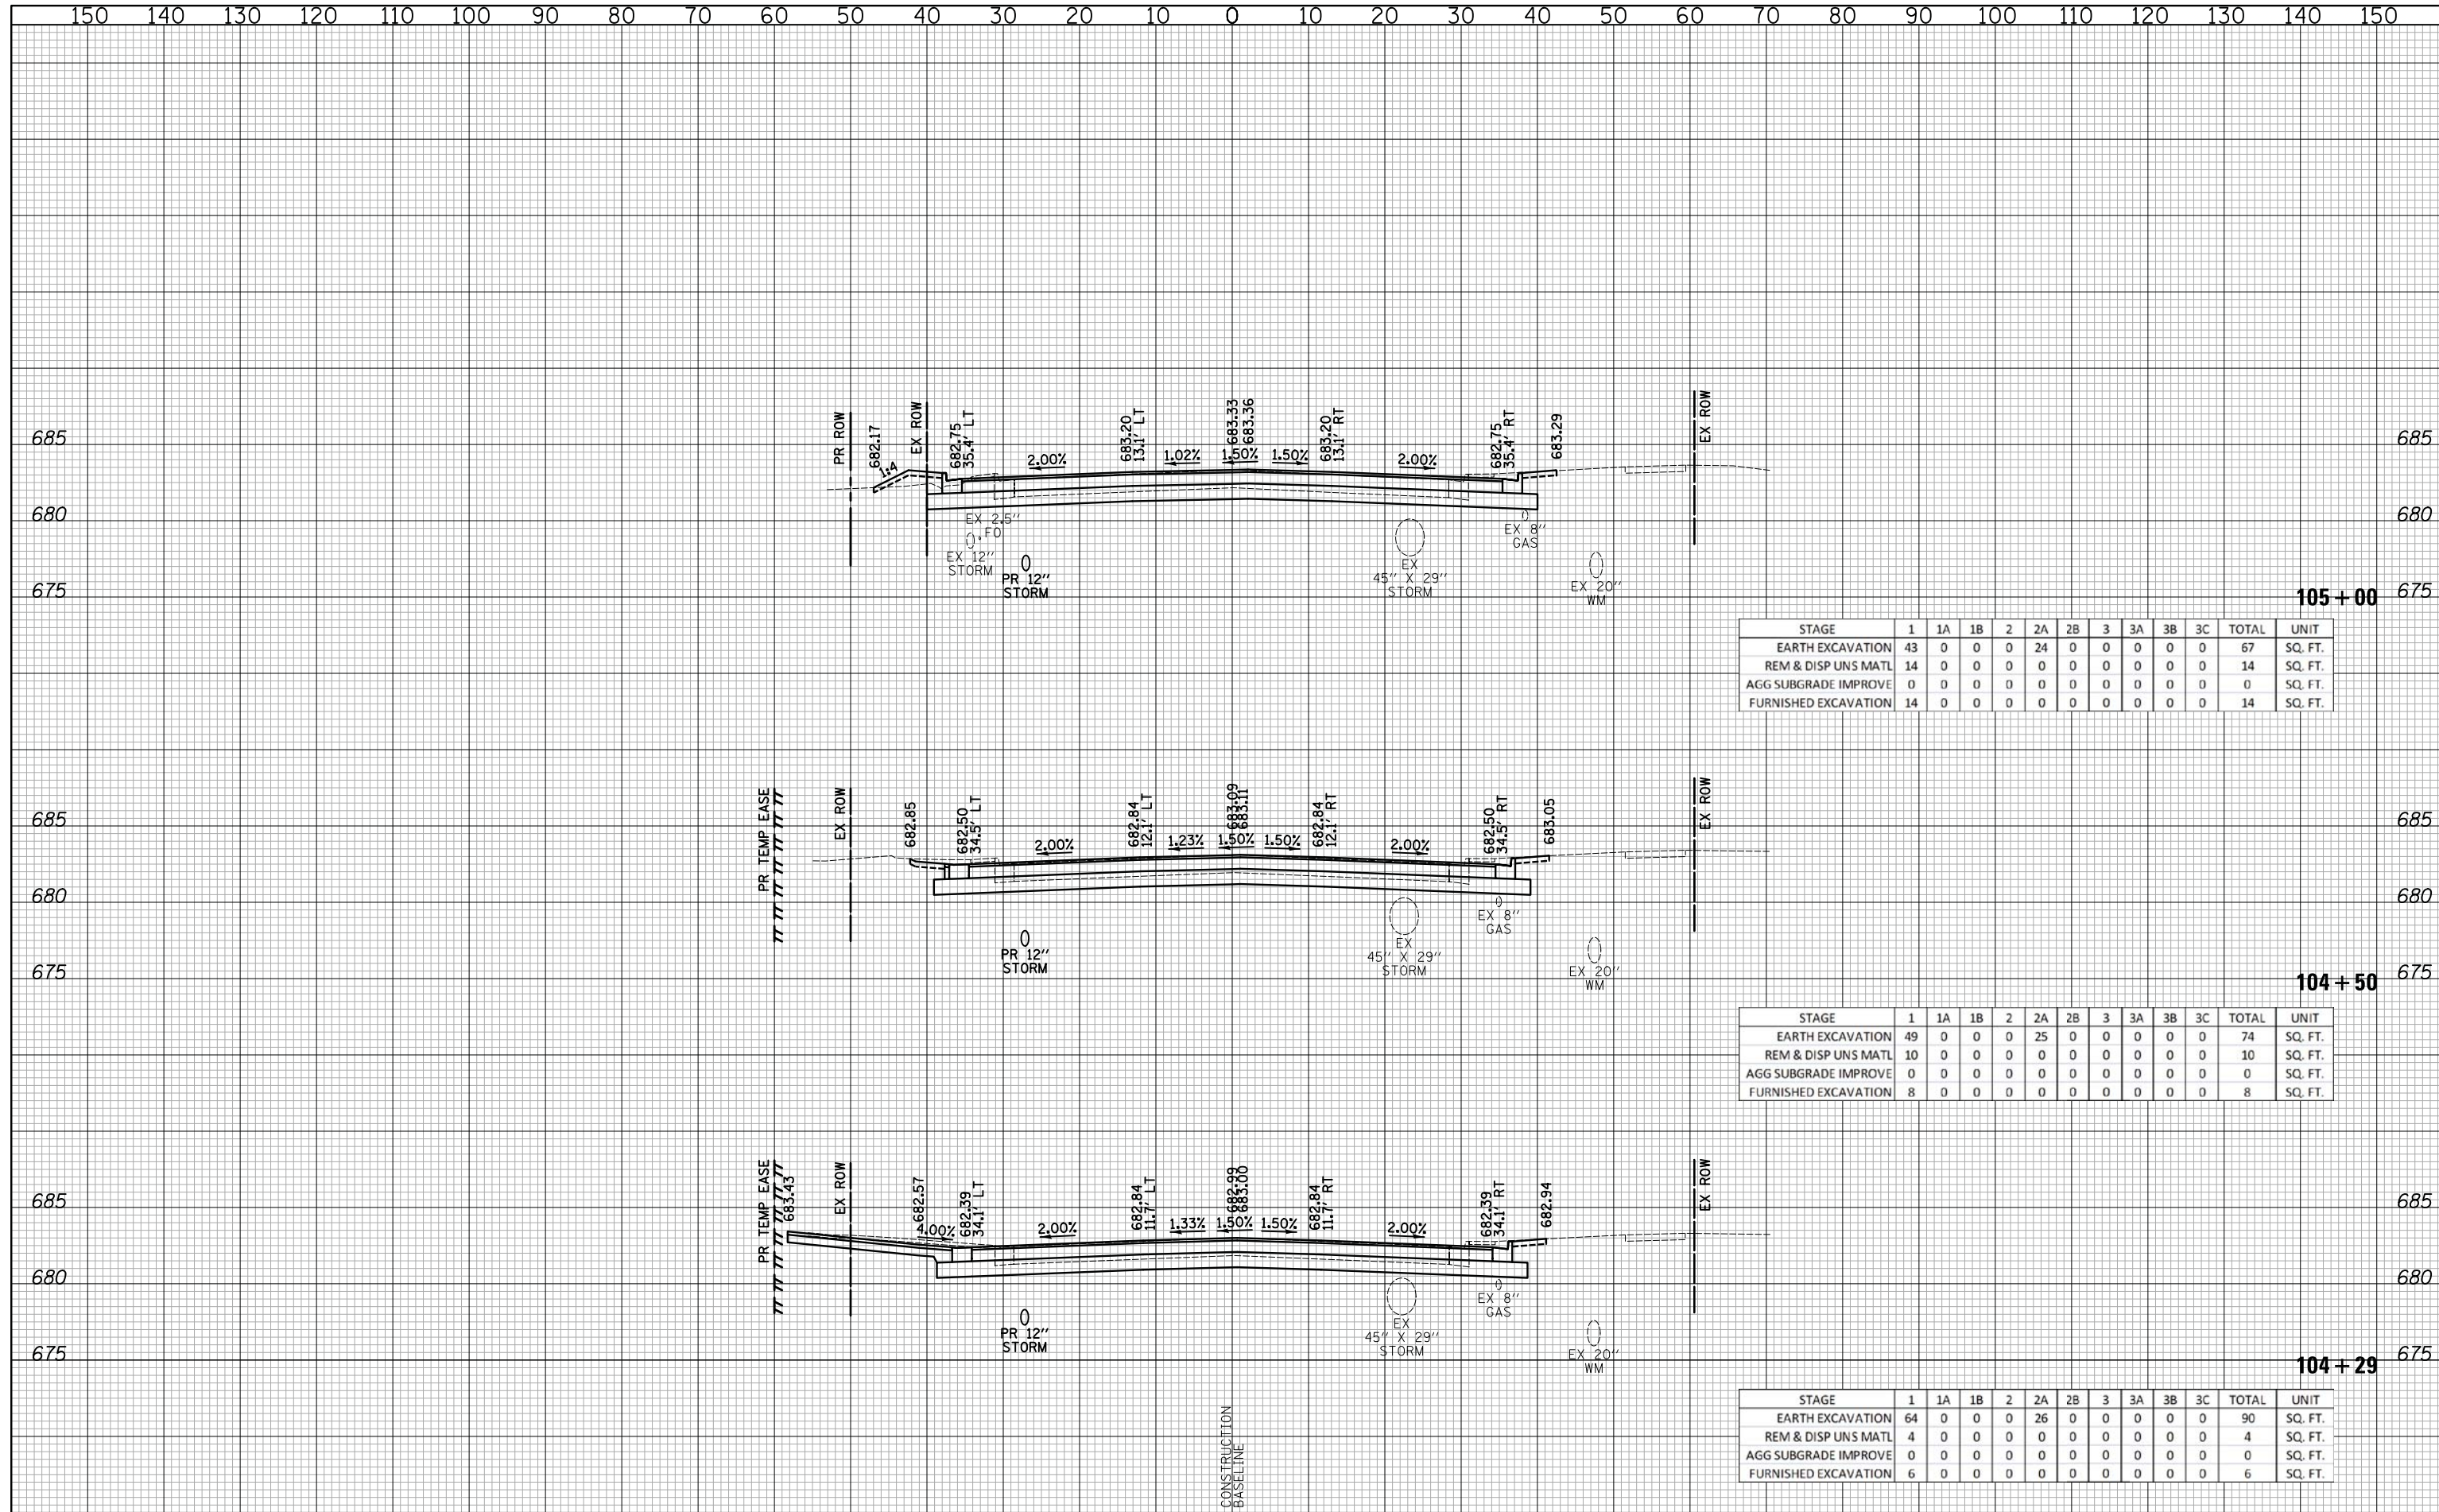

STAGE	1	1A	1B	2	2A	2B	3	3A	3B	3C	TOTAL	UNIT
EARTH EXCAVATION	43	0	0	0	24	0	0	0	0	0	67	SQ. FT.
REM & DISP UNS MATL	14	0	0	0	0	0	0	0	0	0	14	SQ. FT.
AGG SUBGRADE IMPROVE	0	0	0	0	0	0	0	0	0	0	0	SQ. FT.
FURNISHED EXCAVATION	14	0	0	0	0	0	0	0	0	0	14	SQ. FT.


STAGE	1	1A	1B	2	2A	2B	3	3A	3B	3C	TOTAL	UNIT
EARTH EXCAVATION	49	0	0	0	25	0	0	0	0	0	74	SQ. FT.
REM & DISP UNS MATL	10	0	0	0	0	0	0	0	0	0	10	SQ. FT.
AGG SUBGRADE IMPROVE	0	0	0	0	0	0	0	0	0	0	0	SQ. FT.
FURNISHED EXCAVATION	8	0	0	0	0	0	0	0	0	0	8	SQ. FT.

STAGE	1	1A	1B	2	2A	2B	3	3A	3B	3C	TOTAL	UNIT
EARTH EXCAVATION	64	0	0	0	26	0	0	0	0	0	90	SQ. FT.
REM & DISP UNS MATL	4	0	0	0	0	0	0	0	0	0	4	SQ. FT.
AGG SUBGRADE IMPROVE	0	0	0	0	0	0	0	0	0	0	0	SQ. FT.
FURNISHED EXCAVATION	6	0	0	0	0	0	0	0	0	0	6	SQ. FT.

**CIVILTECH**  
 Two Pierce Place, Suite 1400  
 Itasca, Illinois 60143  
 Tel: 630.773.3900 Fax: 630.773.3975  
 www.civiltechinc.com

DESIGNED - PK	REVISED -
DRAWN - PK	REVISED -
CHECKED - JRV	REVISED -
DATE - 6/10/2019	REVISED -

**STATE OF ILLINOIS**  
**DEPARTMENT OF TRANSPORTATION**

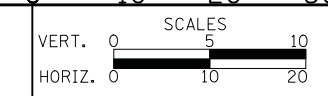


**CROSS SECTIONS - APTAKISIC ROAD**  
 SHEET NO. 5 OF 22 SHEETS | STA. 104+29 TO STA. 105+00

F.A.U. RTE.	SECTION	COUNTY	TOTAL SHEETS	SHEET NO.
2665	18-00158-13-WR	LAKE	623	606
CONTRACT NO. 61F25				
FED. ROAD DIST. NO. 1   ILLINOIS   FED. AID PROJECT				

DATE	
BY	
SURVEYED	
PLOTTED	
TEMPLATE	
AREAS	
CHECKED	
NO.	

DATE	
BY	
SURVEYED	
PLOTTED	
TEMPLATE	
AREAS	
CHECKED	
NO.	

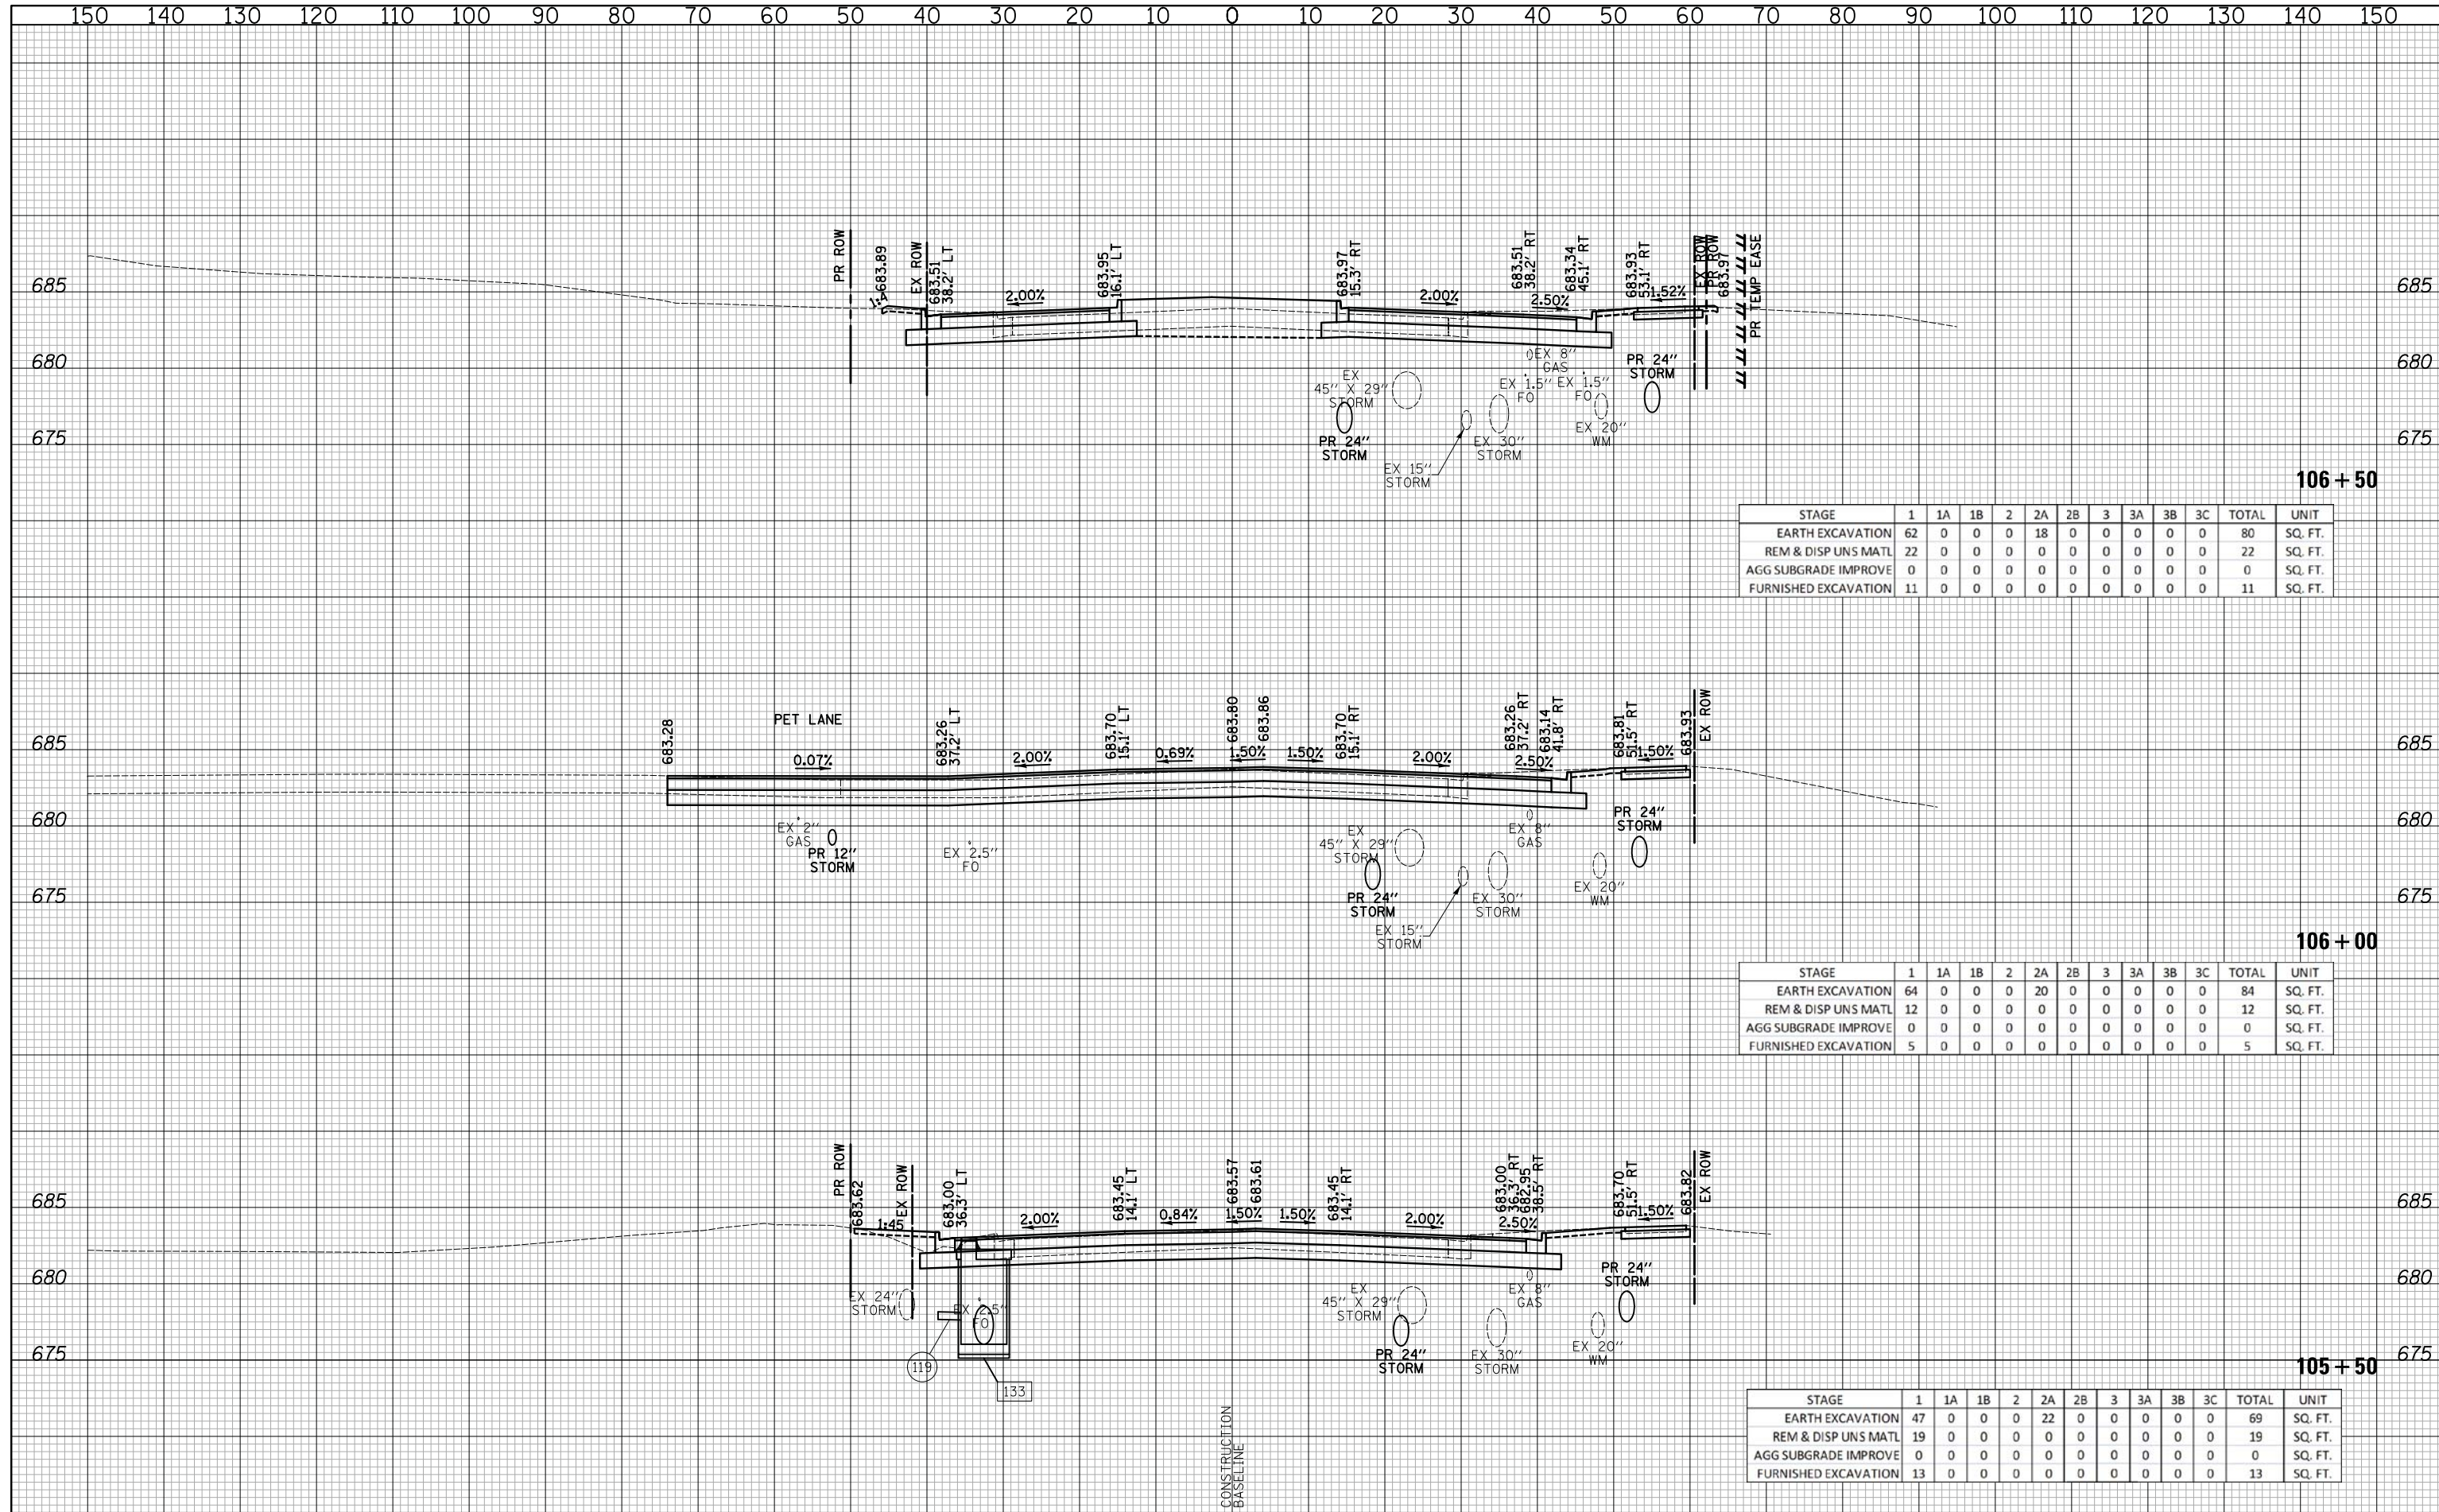

STAGE	1	1A	1B	2	2A	2B	3	3A	3B	3C	TOTAL	UNIT
EARTH EXCAVATION	62	0	0	0	18	0	0	0	0	0	80	SQ. FT.
REM & DISP UNS MATL	22	0	0	0	0	0	0	0	0	0	22	SQ. FT.
AGG SUBGRADE IMPROVE	0	0	0	0	0	0	0	0	0	0	0	SQ. FT.
FURNISHED EXCAVATION	11	0	0	0	0	0	0	0	0	0	11	SQ. FT.

STAGE	1	1A	1B	2	2A	2B	3	3A	3B	3C	TOTAL	UNIT
EARTH EXCAVATION	64	0	0	0	20	0	0	0	0	0	84	SQ. FT.
REM & DISP UNS MATL	12	0	0	0	0	0	0	0	0	0	12	SQ. FT.
AGG SUBGRADE IMPROVE	0	0	0	0	0	0	0	0	0	0	0	SQ. FT.
FURNISHED EXCAVATION	5	0	0	0	0	0	0	0	0	0	5	SQ. FT.

STAGE	1	1A	1B	2	2A	2B	3	3A	3B	3C	TOTAL	UNIT
EARTH EXCAVATION	47	0	0	0	22	0	0	0	0	0	69	SQ. FT.
REM & DISP UNS MATL	19	0	0	0	0	0	0	0	0	0	19	SQ. FT.
AGG SUBGRADE IMPROVE	0	0	0	0	0	0	0	0	0	0	0	SQ. FT.
FURNISHED EXCAVATION	13	0	0	0	0	0	0	0	0	0	13	SQ. FT.

**CIVILTECH**  
 Two Pierce Place, Suite 1400  
 Itasca, Illinois 60143  
 Tel: 630.773.3900 Fax: 630.773.3975  
 www.civiltechinc.com

DESIGNED - PK  
 DRAWN - PK  
 CHECKED - JRV  
 DATE - 6/10/2019

REVISED -  
 REVISED -  
 REVISED -  
 REVISED -

**STATE OF ILLINOIS  
 DEPARTMENT OF TRANSPORTATION**




**CROSS SECTIONS - APTAKISIC ROAD**

SHEET NO. 6 OF 22 SHEETS STA. 105+50 TO STA. 106+50

F.A.U. RTE.	SECTION	COUNTY	TOTAL SHEETS	SHEET NO.
2665	18-00158-13-WR	LAKE	623	607
FED. ROAD DIST. NO. 1 ILLINOIS FED. AID PROJECT			CONTRACT NO. 61F25	

DATE	
BY	
SURVEYED	
PLOTTED	
TEMPLATE	
AREAS	
CHECKED	
NO.	

DATE	
BY	
SURVEYED	
PLOTTED	
TEMPLATE	
AREAS	
CHECKED	
NO.	

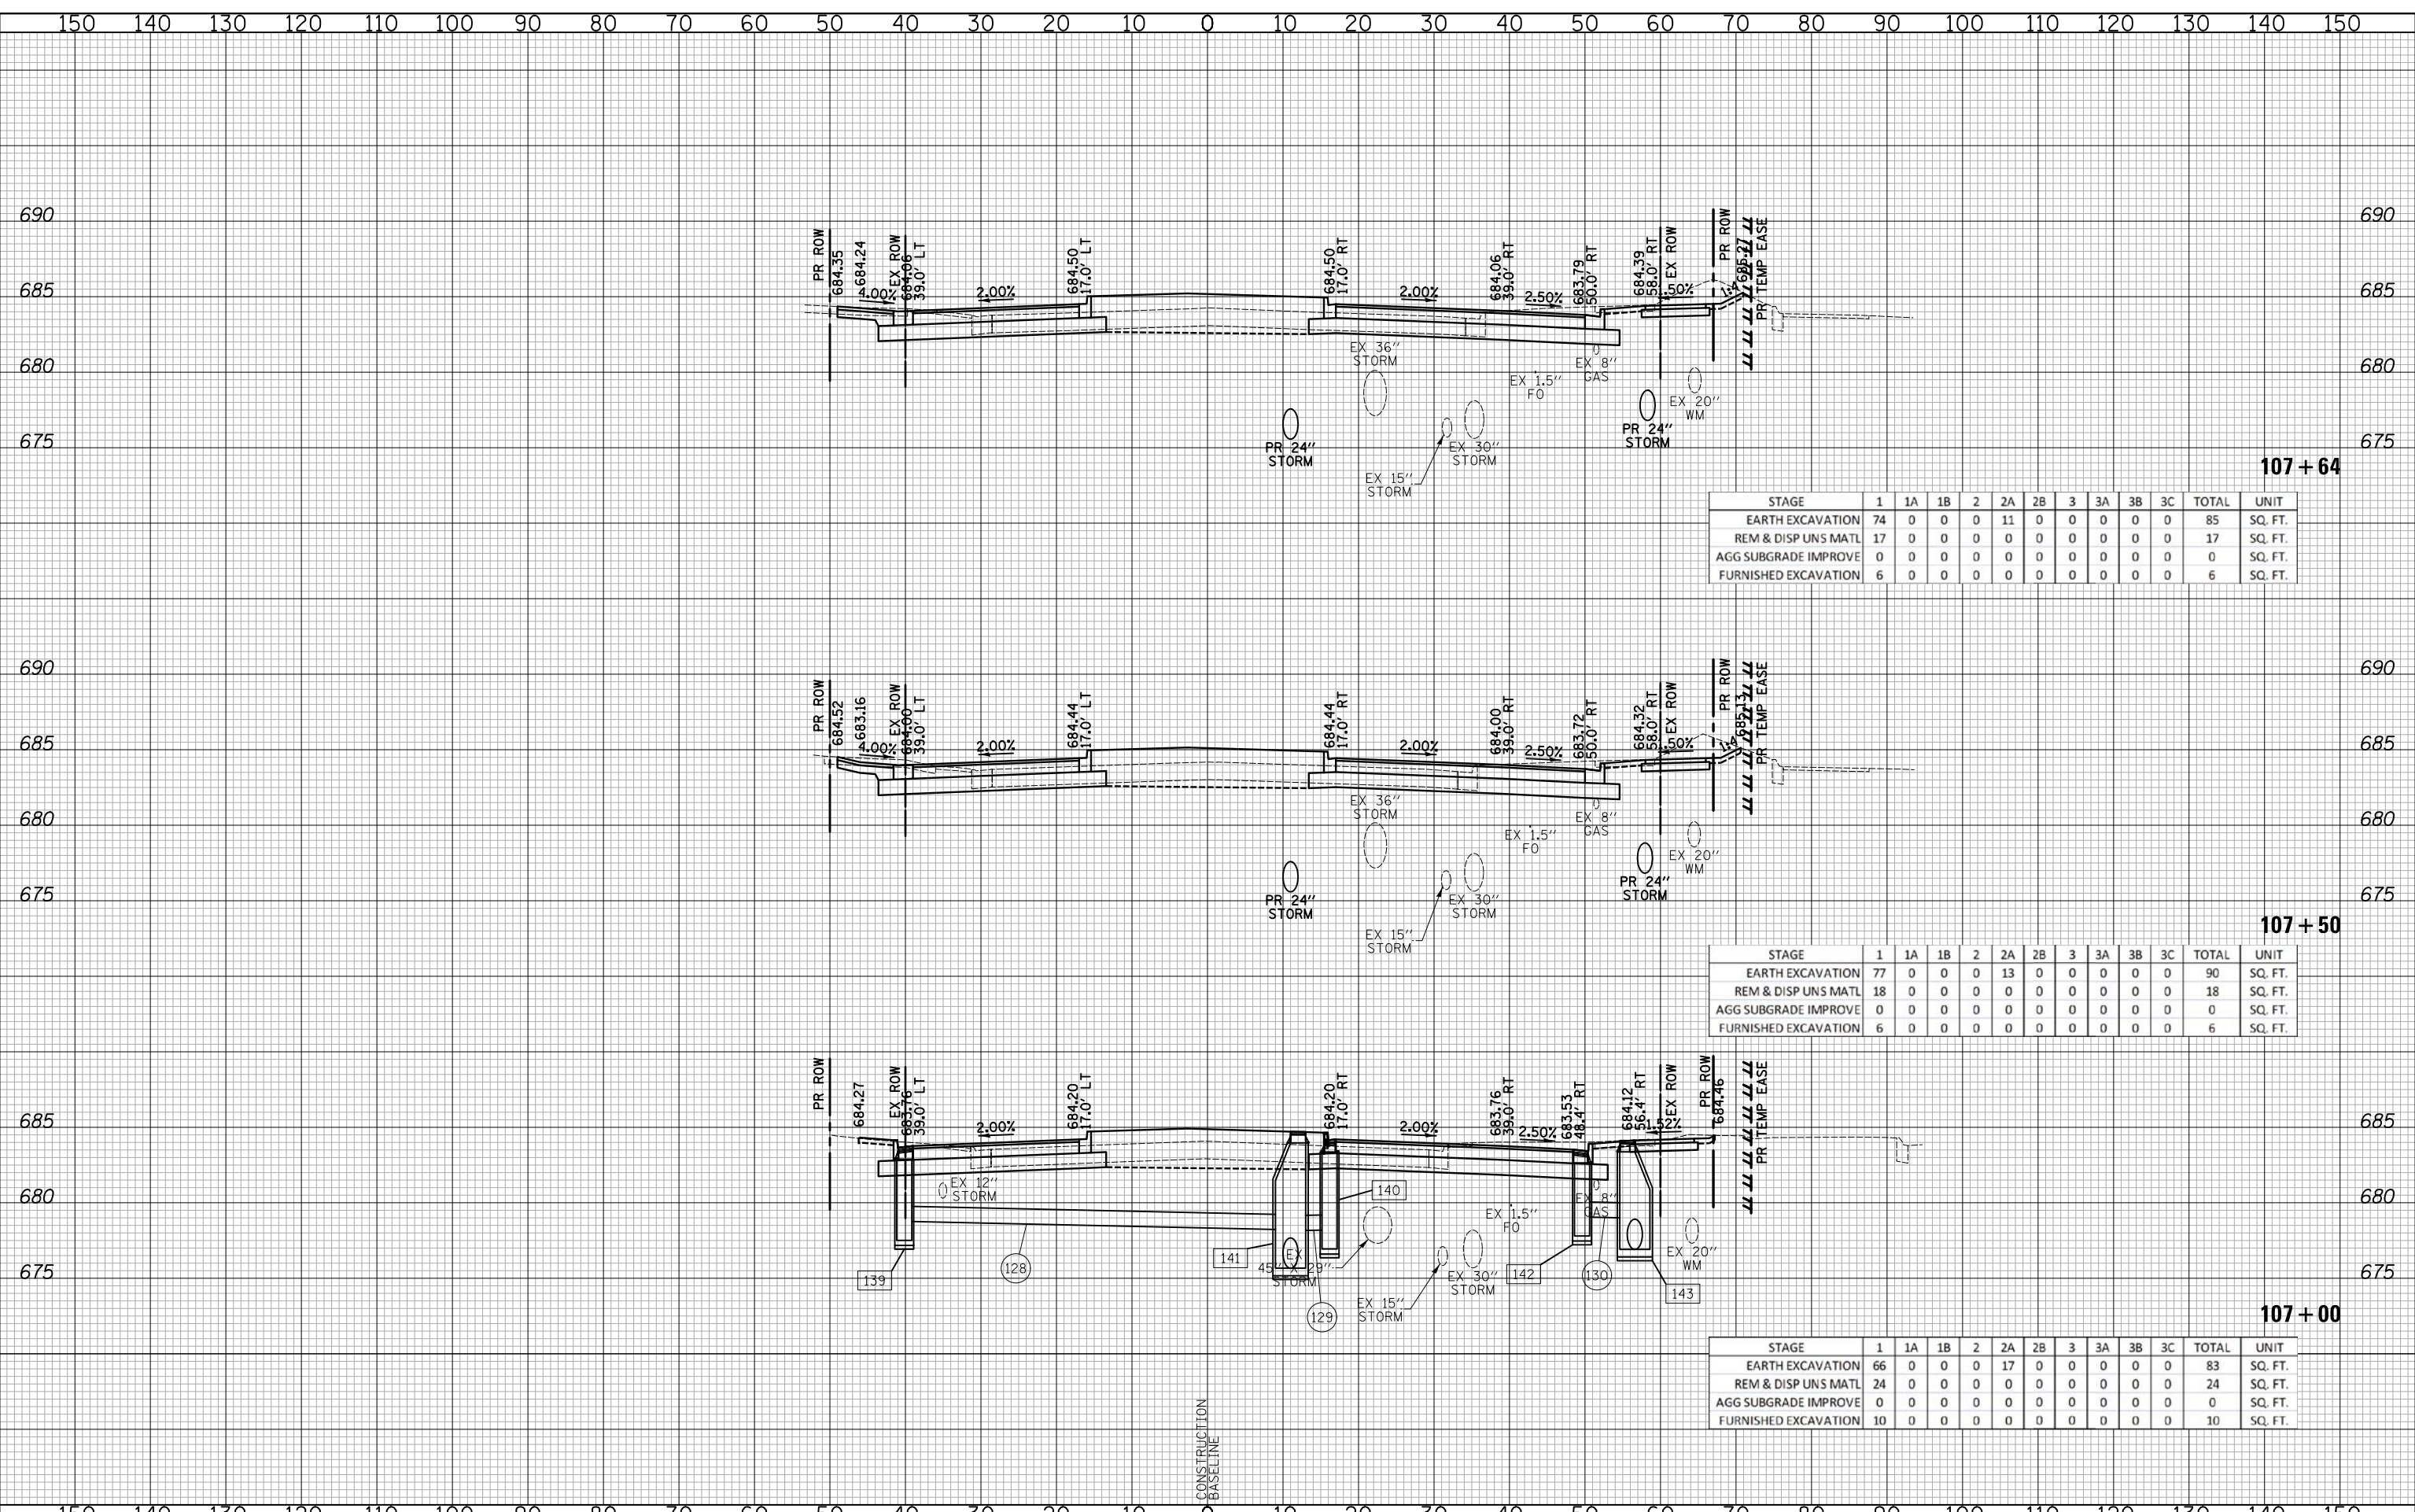

STAGE	1	1A	1B	2	2A	2B	3	3A	3B	3C	TOTAL	UNIT
EARTH EXCAVATION	74	0	0	0	11	0	0	0	0	0	85	SQ. FT.
REM & DISP UNS MATL	17	0	0	0	0	0	0	0	0	0	17	SQ. FT.
AGG SUBGRADE IMPROVE	0	0	0	0	0	0	0	0	0	0	0	SQ. FT.
FURNISHED EXCAVATION	6	0	0	0	0	0	0	0	0	0	6	SQ. FT.

STAGE	1	1A	1B	2	2A	2B	3	3A	3B	3C	TOTAL	UNIT
EARTH EXCAVATION	77	0	0	0	13	0	0	0	0	0	90	SQ. FT.
REM & DISP UNS MATL	18	0	0	0	0	0	0	0	0	0	18	SQ. FT.
AGG SUBGRADE IMPROVE	0	0	0	0	0	0	0	0	0	0	0	SQ. FT.
FURNISHED EXCAVATION	6	0	0	0	0	0	0	0	0	0	6	SQ. FT.

STAGE	1	1A	1B	2	2A	2B	3	3A	3B	3C	TOTAL	UNIT
EARTH EXCAVATION	66	0	0	0	17	0	0	0	0	0	83	SQ. FT.
REM & DISP UNS MATL	24	0	0	0	0	0	0	0	0	0	24	SQ. FT.
AGG SUBGRADE IMPROVE	0	0	0	0	0	0	0	0	0	0	0	SQ. FT.
FURNISHED EXCAVATION	10	0	0	0	0	0	0	0	0	0	10	SQ. FT.

**CIVILTECH**  
 Two Pierce Place, Suite 1400  
 Itasca, Illinois 60143  
 Tel: 630.773.3900 Fax: 630.773.3975  
 www.civiltechinc.com

DESIGNED - PK  
 DRAWN - PK  
 CHECKED - JRV  
 DATE - 6/10/2019

REVISED -  
 REVISED -  
 REVISED -  
 REVISED -

**STATE OF ILLINOIS  
 DEPARTMENT OF TRANSPORTATION**



**CROSS SECTIONS - APTAKISIC ROAD**


SHEET NO. 7 OF 22 SHEETS STA. 107+00 TO STA. 107+64

F.A.U. RTE.	SECTION	COUNTY	TOTAL SHEETS	SHEET NO.
2665	18-00158-13-WR	LAKE	623	608
CONTRACT NO. 61F25				
FED. ROAD DIST. NO. 1 ILLINOIS FED. AID PROJECT				



DATE	
BY	
SURVEYED	
PLOTTED	
TEMPLATE	
AREAS CHECKED	
FINAL SURVEY NOTE BOOK NO.	

DATE	
BY	
SURVEYED	
PLOTTED	
TEMPLATE	
AREAS CHECKED	
ORIGINAL SURVEY NOTE BOOK NO.	

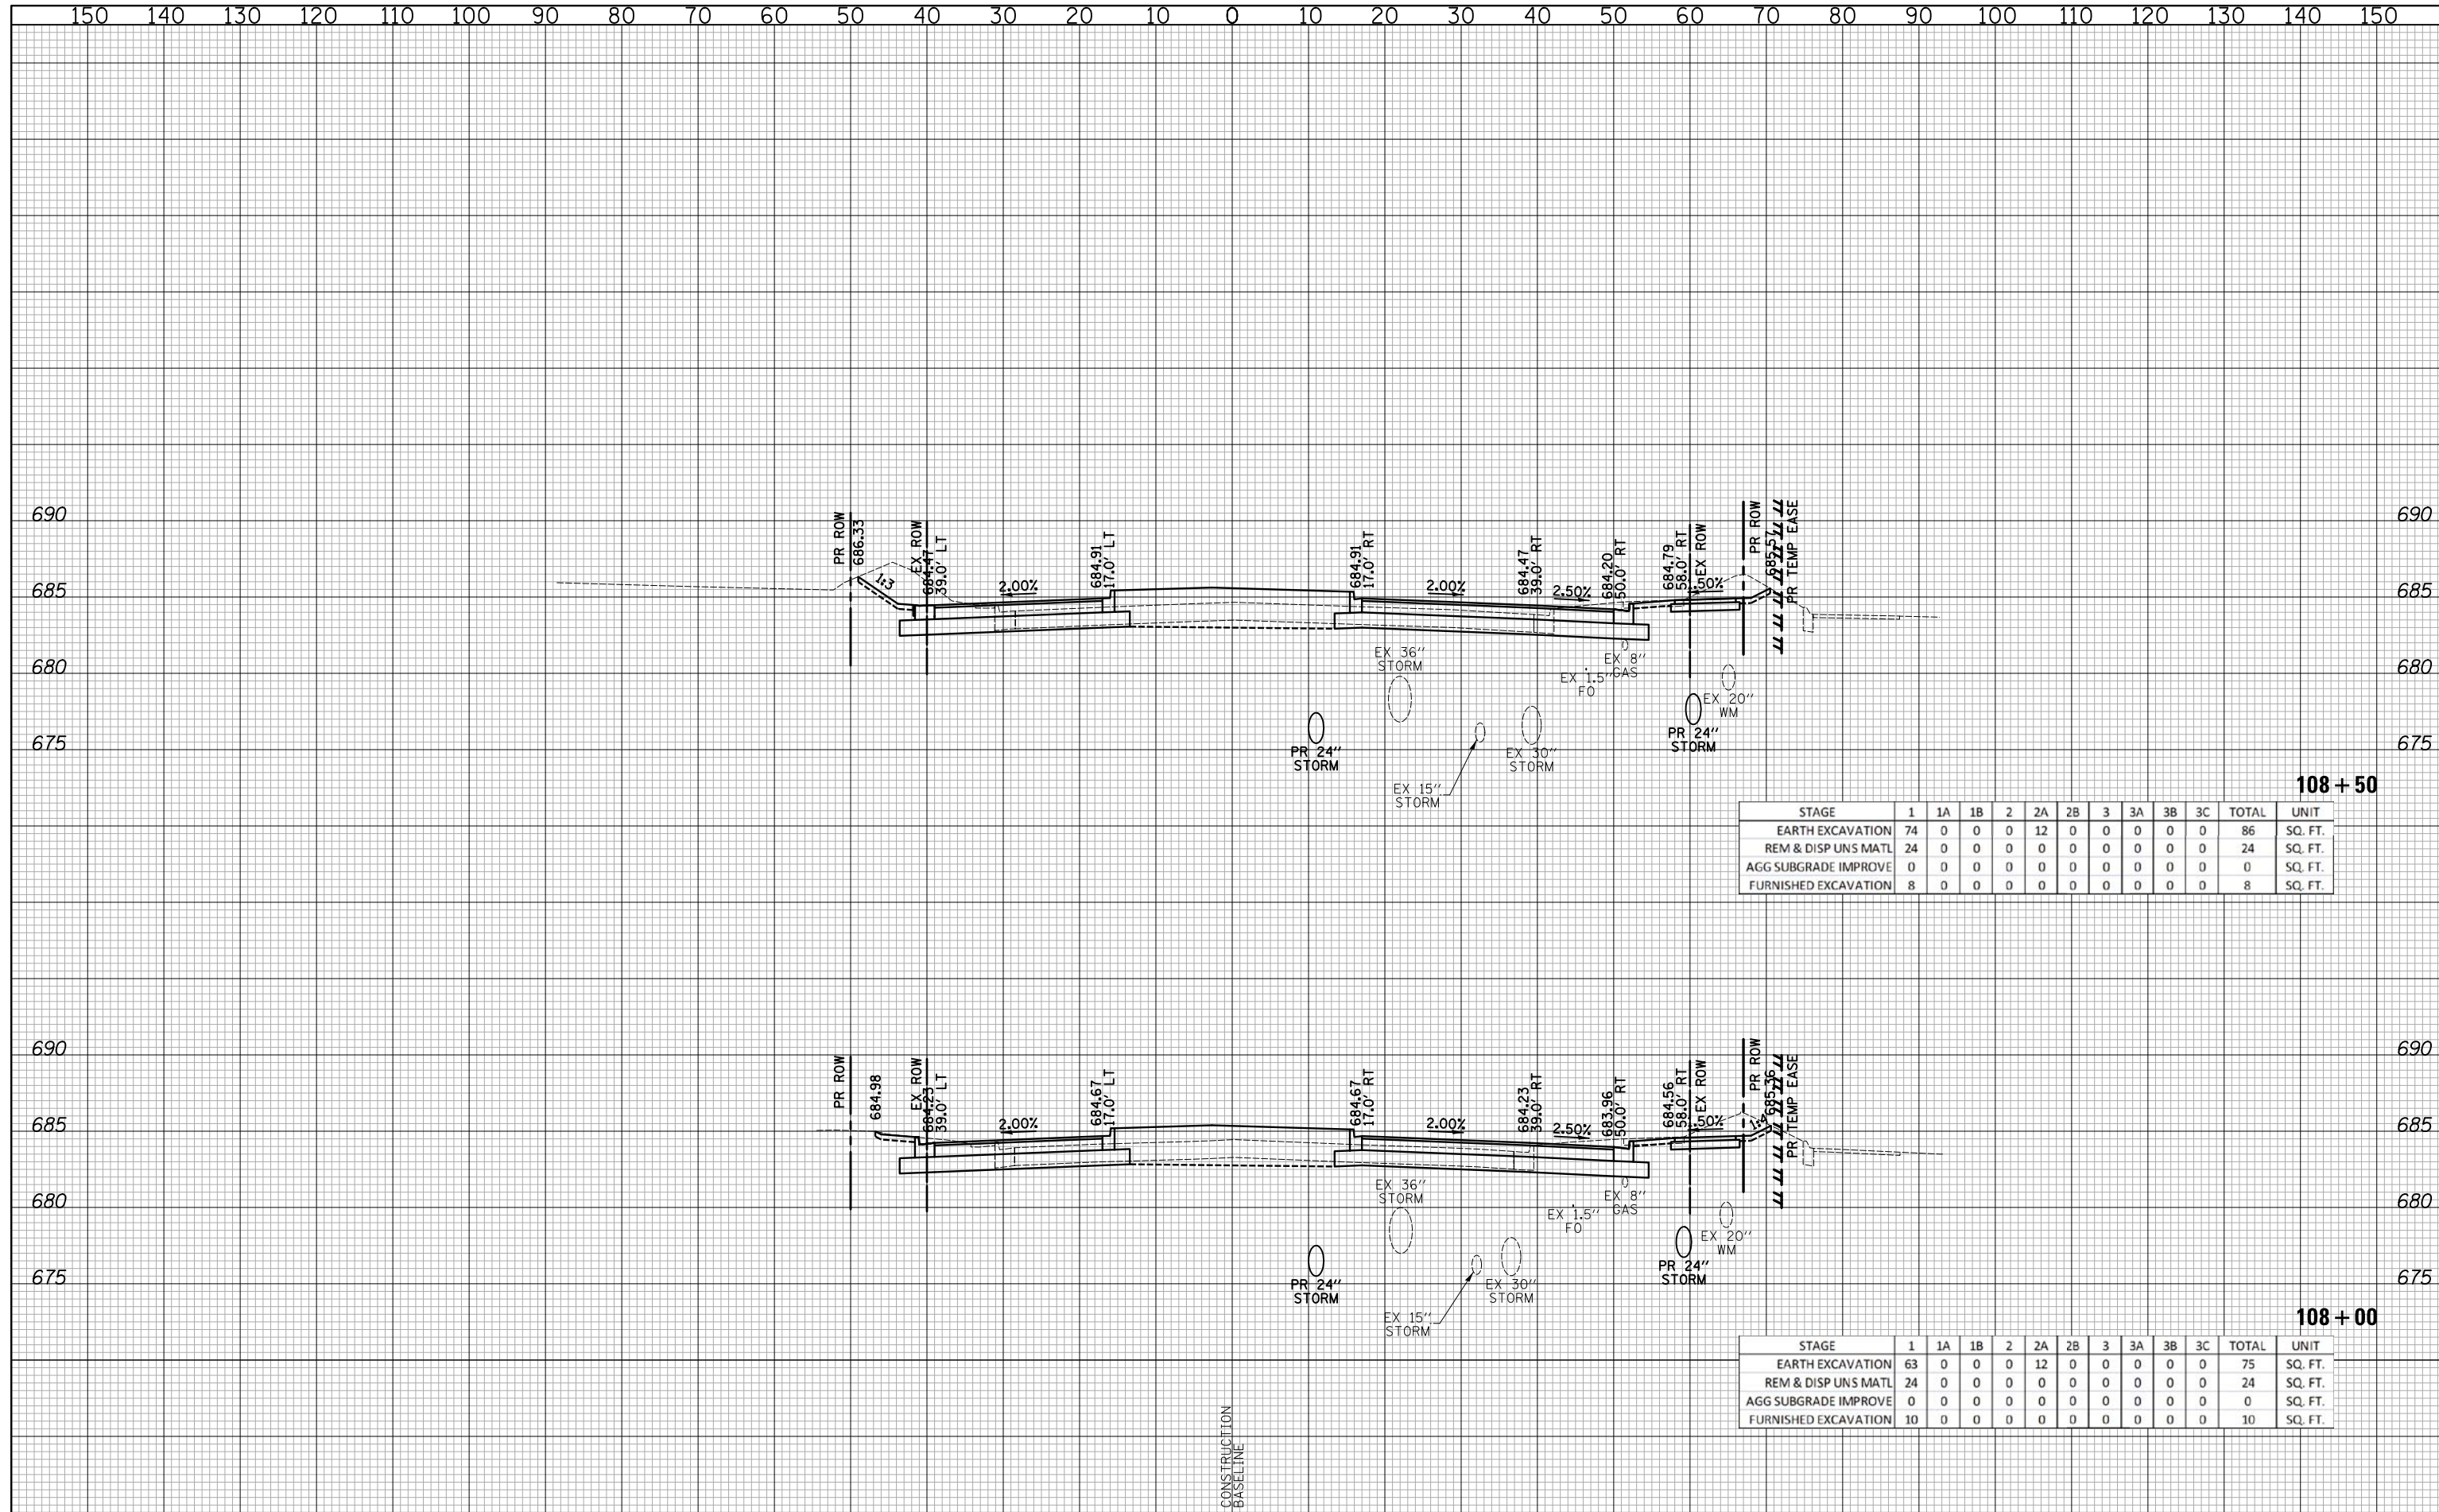


STAGE	1	1A	1B	2	2A	2B	3	3A	3B	3C	TOTAL	UNIT
EARTH EXCAVATION	74	0	0	0	12	0	0	0	0	0	86	SQ. FT.
REM & DISP UNS MATL	24	0	0	0	0	0	0	0	0	0	24	SQ. FT.
AGG SUBGRADE IMPROVE	0	0	0	0	0	0	0	0	0	0	0	SQ. FT.
FURNISHED EXCAVATION	8	0	0	0	0	0	0	0	0	0	8	SQ. FT.

STAGE	1	1A	1B	2	2A	2B	3	3A	3B	3C	TOTAL	UNIT
EARTH EXCAVATION	63	0	0	0	12	0	0	0	0	0	75	SQ. FT.
REM & DISP UNS MATL	24	0	0	0	0	0	0	0	0	0	24	SQ. FT.
AGG SUBGRADE IMPROVE	0	0	0	0	0	0	0	0	0	0	0	SQ. FT.
FURNISHED EXCAVATION	10	0	0	0	0	0	0	0	0	0	10	SQ. FT.

**CIVILTECH**  
 Two Pierce Place, Suite 1400  
 Itasca, Illinois 60143  
 Tel: 630.773.3900 Fax: 630.773.3975  
 www.civiltechinc.com

DESIGNED - PK	REVISED -
DRAWN - PK	REVISED -
CHECKED - JRV	REVISED -
DATE - 6/10/2019	REVISED -

**STATE OF ILLINOIS  
 DEPARTMENT OF TRANSPORTATION**

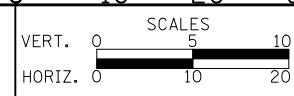


**CROSS SECTIONS - APTAKISIC ROAD**

SHEET NO. 8 OF 22 SHEETS STA. 108+00 TO STA. 108+50

F.A.U. RTE.	SECTION	COUNTY	TOTAL SHEETS	SHEET NO.
2665	18-00158-13-WR	LAKE	623	609
FED. ROAD DIST. NO. 1 ILLINOIS FED. AID PROJECT			CONTRACT NO. 61F25	

DATE	
BY	
SURVEYED	
PLOTTED	
TEMPLATE	
AREAS	
CHECKED	
NO.	

DATE	
BY	
SURVEYED	
PLOTTED	
TEMPLATE	
AREAS	
CHECKED	
NO.	

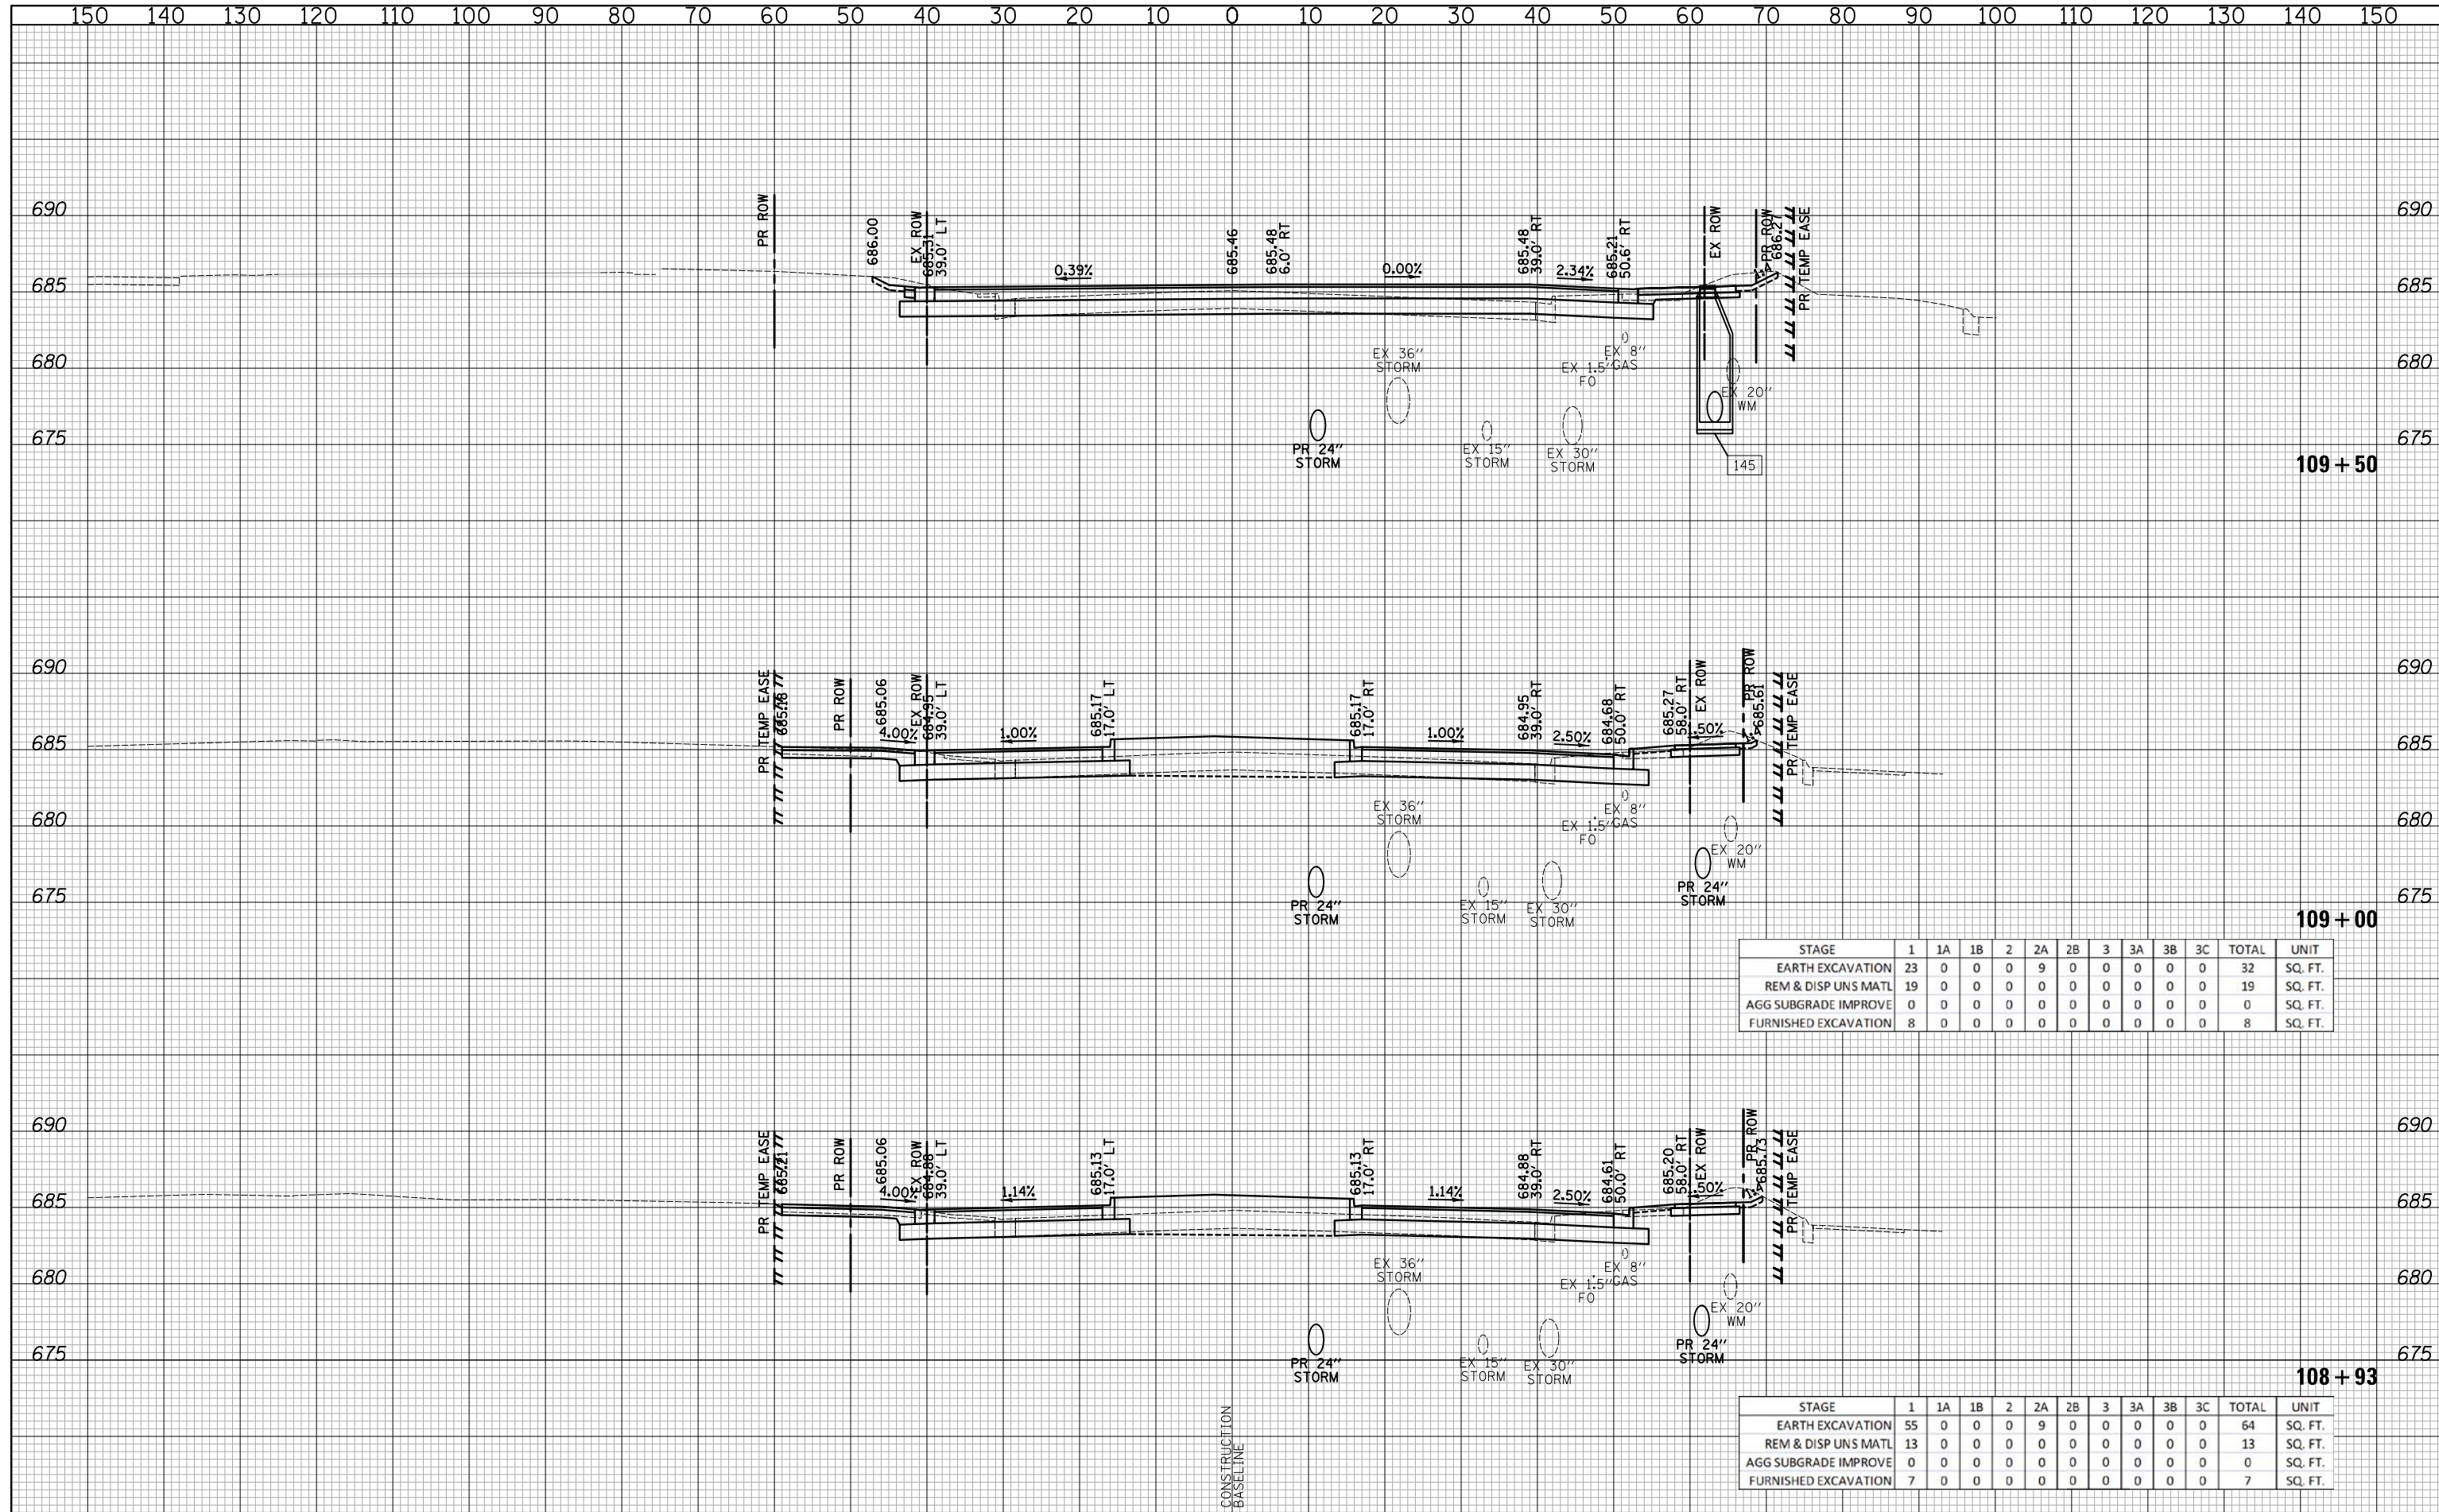

STAGE	1	1A	1B	2	2A	2B	3	3A	3B	3C	TOTAL	UNIT
EARTH EXCAVATION	23	0	0	0	9	0	0	0	0	0	32	SQ. FT.
REM & DISP UNS MATL	19	0	0	0	0	0	0	0	0	0	19	SQ. FT.
AGG SUBGRADE IMPROVE	0	0	0	0	0	0	0	0	0	0	0	SQ. FT.
FURNISHED EXCAVATION	8	0	0	0	0	0	0	0	0	0	8	SQ. FT.

STAGE	1	1A	1B	2	2A	2B	3	3A	3B	3C	TOTAL	UNIT
EARTH EXCAVATION	55	0	0	0	9	0	0	0	0	0	64	SQ. FT.
REM & DISP UNS MATL	13	0	0	0	0	0	0	0	0	0	13	SQ. FT.
AGG SUBGRADE IMPROVE	0	0	0	0	0	0	0	0	0	0	0	SQ. FT.
FURNISHED EXCAVATION	7	0	0	0	0	0	0	0	0	0	7	SQ. FT.

**CIVILTECH**  
 Two Pierce Place, Suite 1400  
 Itasca, Illinois 60143  
 Tel: 630.773.3900 Fax: 630.773.3975  
 www.civiltechinc.com

DESIGNED - PK  
 DRAWN - PK  
 CHECKED - JRV  
 DATE - 6/10/2019

REVISED -  
 REVISED -  
 REVISED -  
 REVISED -

**STATE OF ILLINOIS  
 DEPARTMENT OF TRANSPORTATION**

VERT. 0 5 10  
 HORIZ. 0 10 20

SCALES


**CROSS SECTIONS - APTAKISIC ROAD**

SHEET NO. 9 OF 22 SHEETS STA. 108+93 TO STA. 109+50

F.A.U. RTE.	SECTION	COUNTY	TOTAL SHEETS	SHEET NO.
2665	18-00158-13-WR	LAKE	623	610
CONTRACT NO. 61F25				
FED. ROAD DIST. NO. 1 [ILLINOIS] FED. AID PROJECT				

DATE	
BY	
SURVEYED	
PLOTTED	
TEMPLATE	
AREAS	
CHECKED	
NO.	


DATE	
BY	
SURVEYED	
PLOTTED	
TEMPLATE	
AREAS	
CHECKED	
NO.	

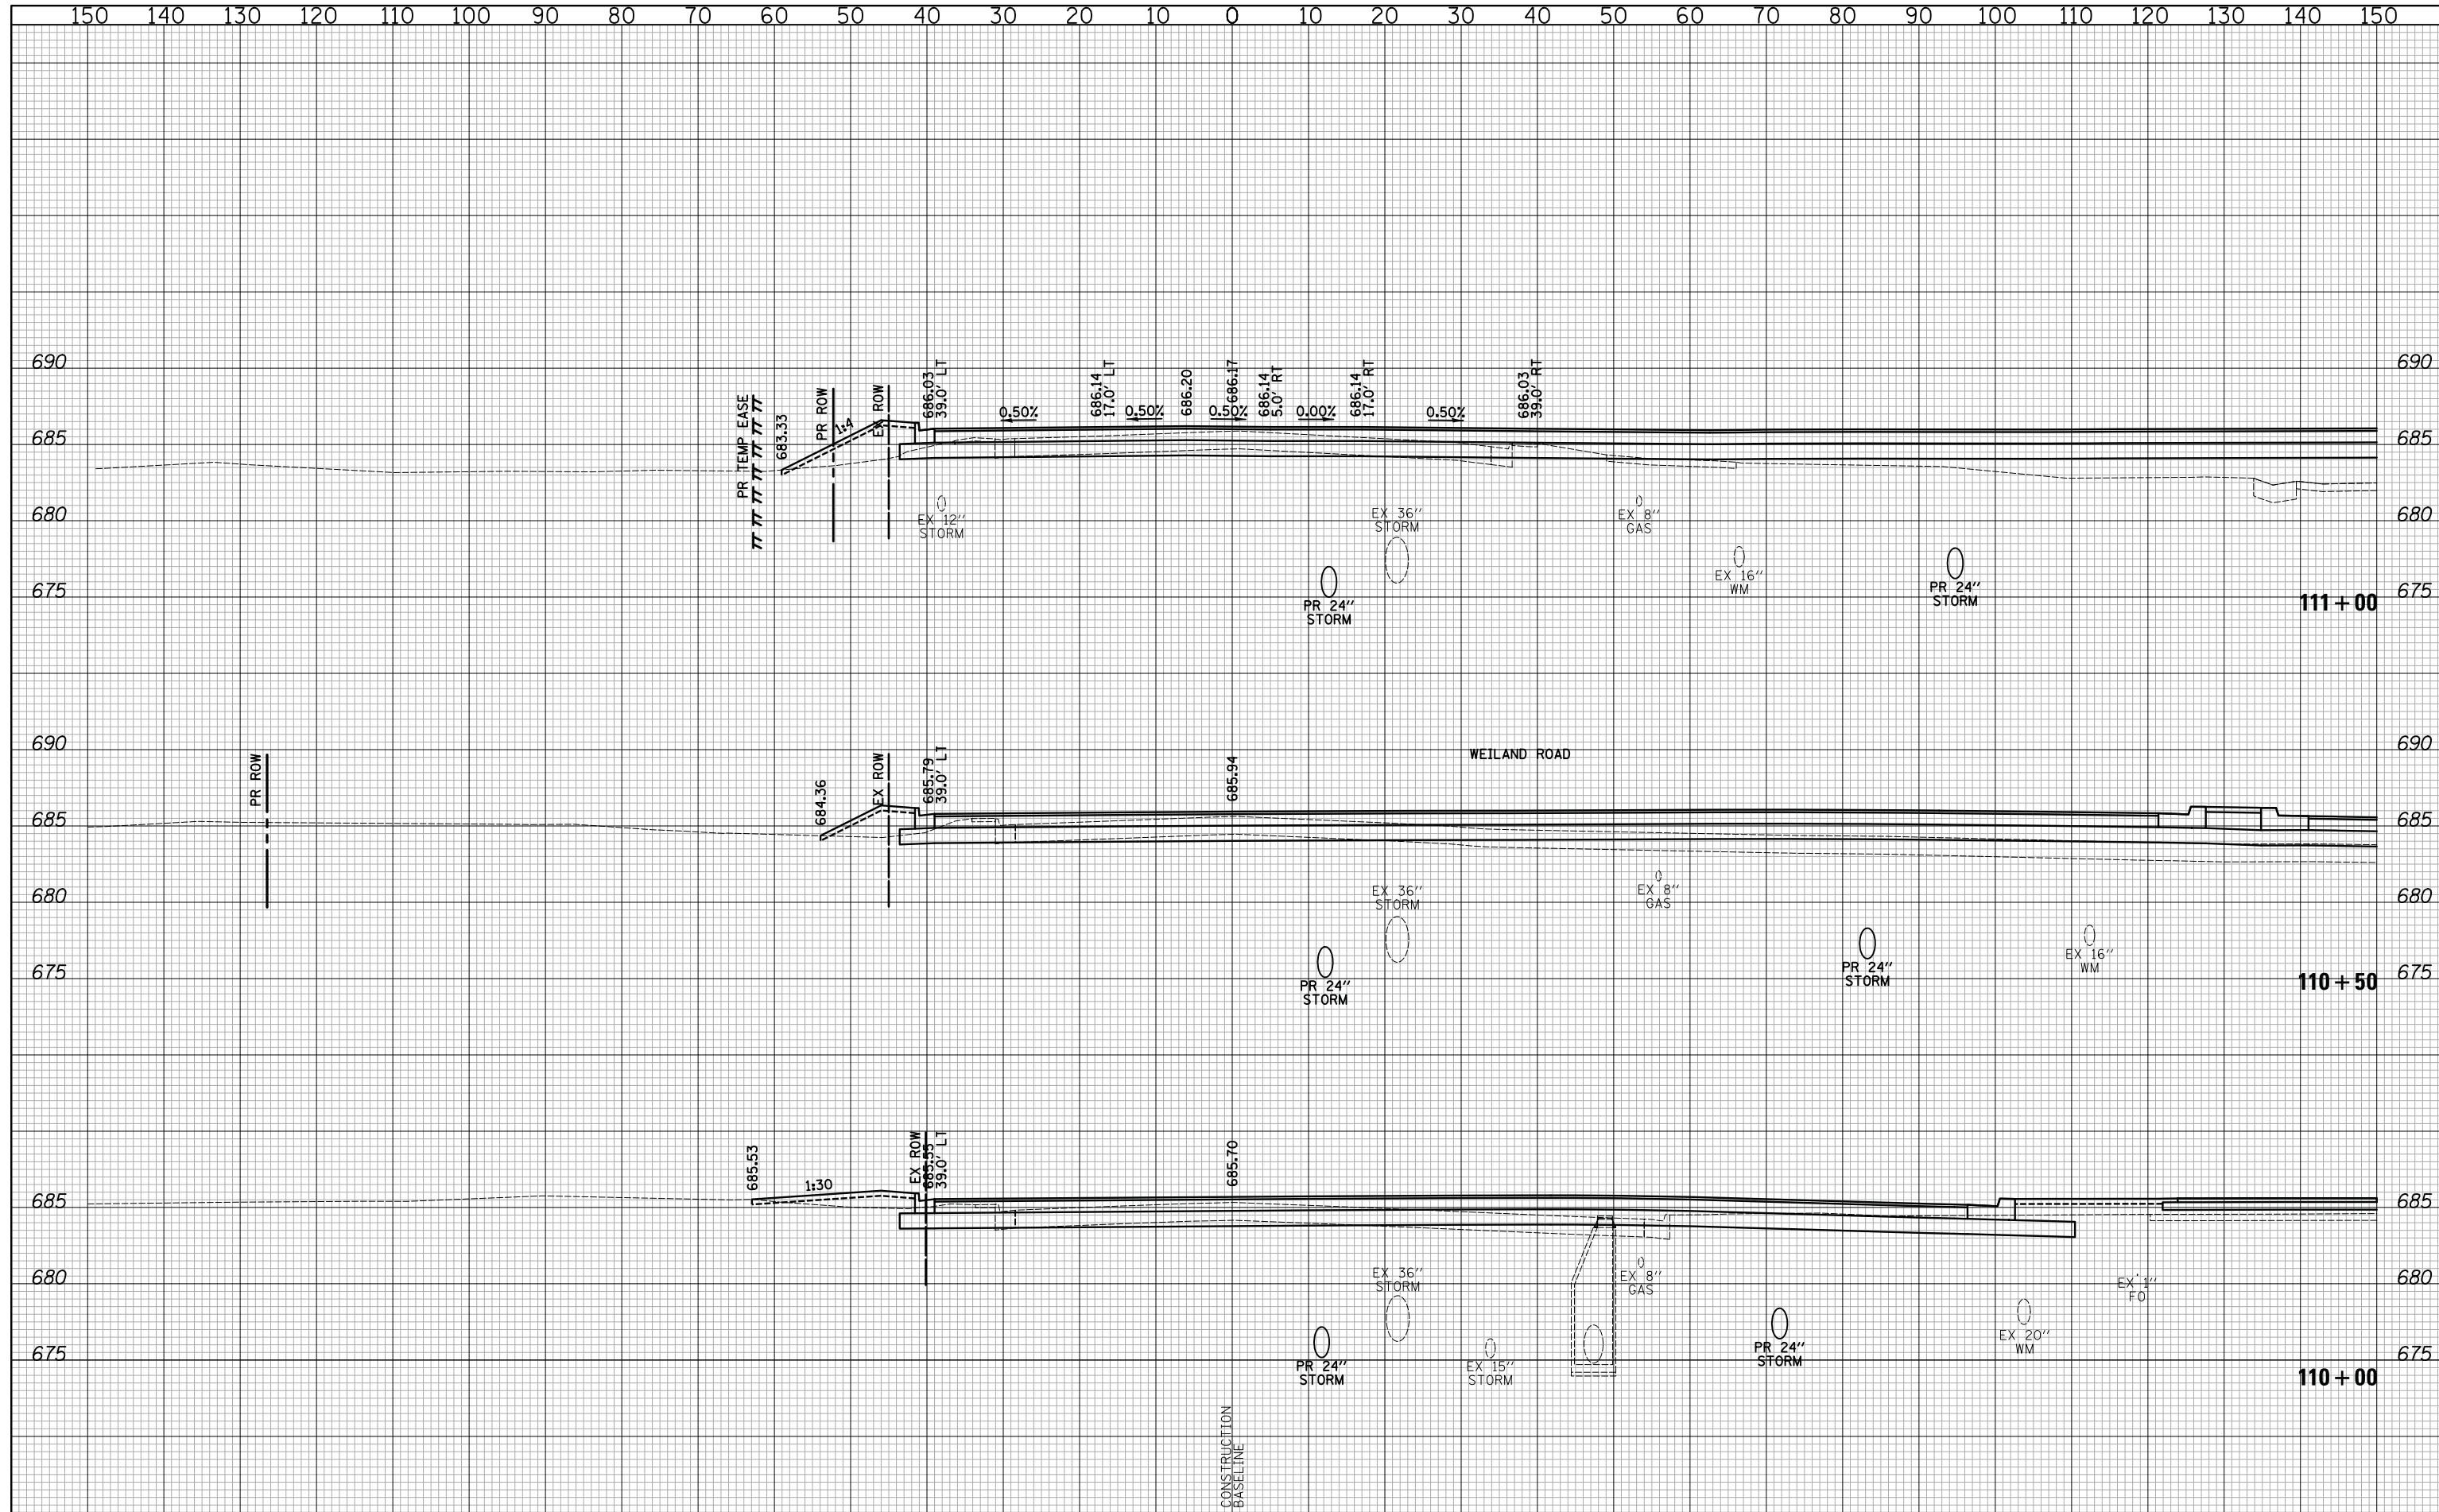

**CIVILTECH**  
 Two Pierce Place, Suite 1400  
 Itasca, Illinois 60143  
 Tel: 630.773.3900 Fax: 630.773.3975  
 www.civiltechinc.com

DESIGNED - PK	REVISED -
DRAWN - PK	REVISED -
CHECKED - JRV	REVISED -
DATE - 6/10/2019	REVISED -

**STATE OF ILLINOIS**  
**DEPARTMENT OF TRANSPORTATION**

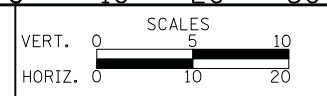


**CROSS SECTIONS - APTAKISIC ROAD**

SHEET NO. 10 OF 22 SHEETS    STA. 110+00    TO STA. 111+00

F.A.U. RTE.	SECTION	COUNTY	TOTAL SHEETS	SHEET NO.
2665	18-00158-13-WR	LAKE	623	611
CONTRACT NO. 61F25				
FED. ROAD DIST. NO. 1 ILLINOIS FED. AID PROJECT				

DATE	
BY	
SURVEYED	
PLOTTED	
TEMPLATE	
NOTE BOOK	
AREAS CHECKED	
NO.	

DATE	
BY	
SURVEYED	
PLOTTED	
TEMPLATE	
NOTE BOOK	
AREAS CHECKED	
NO.	

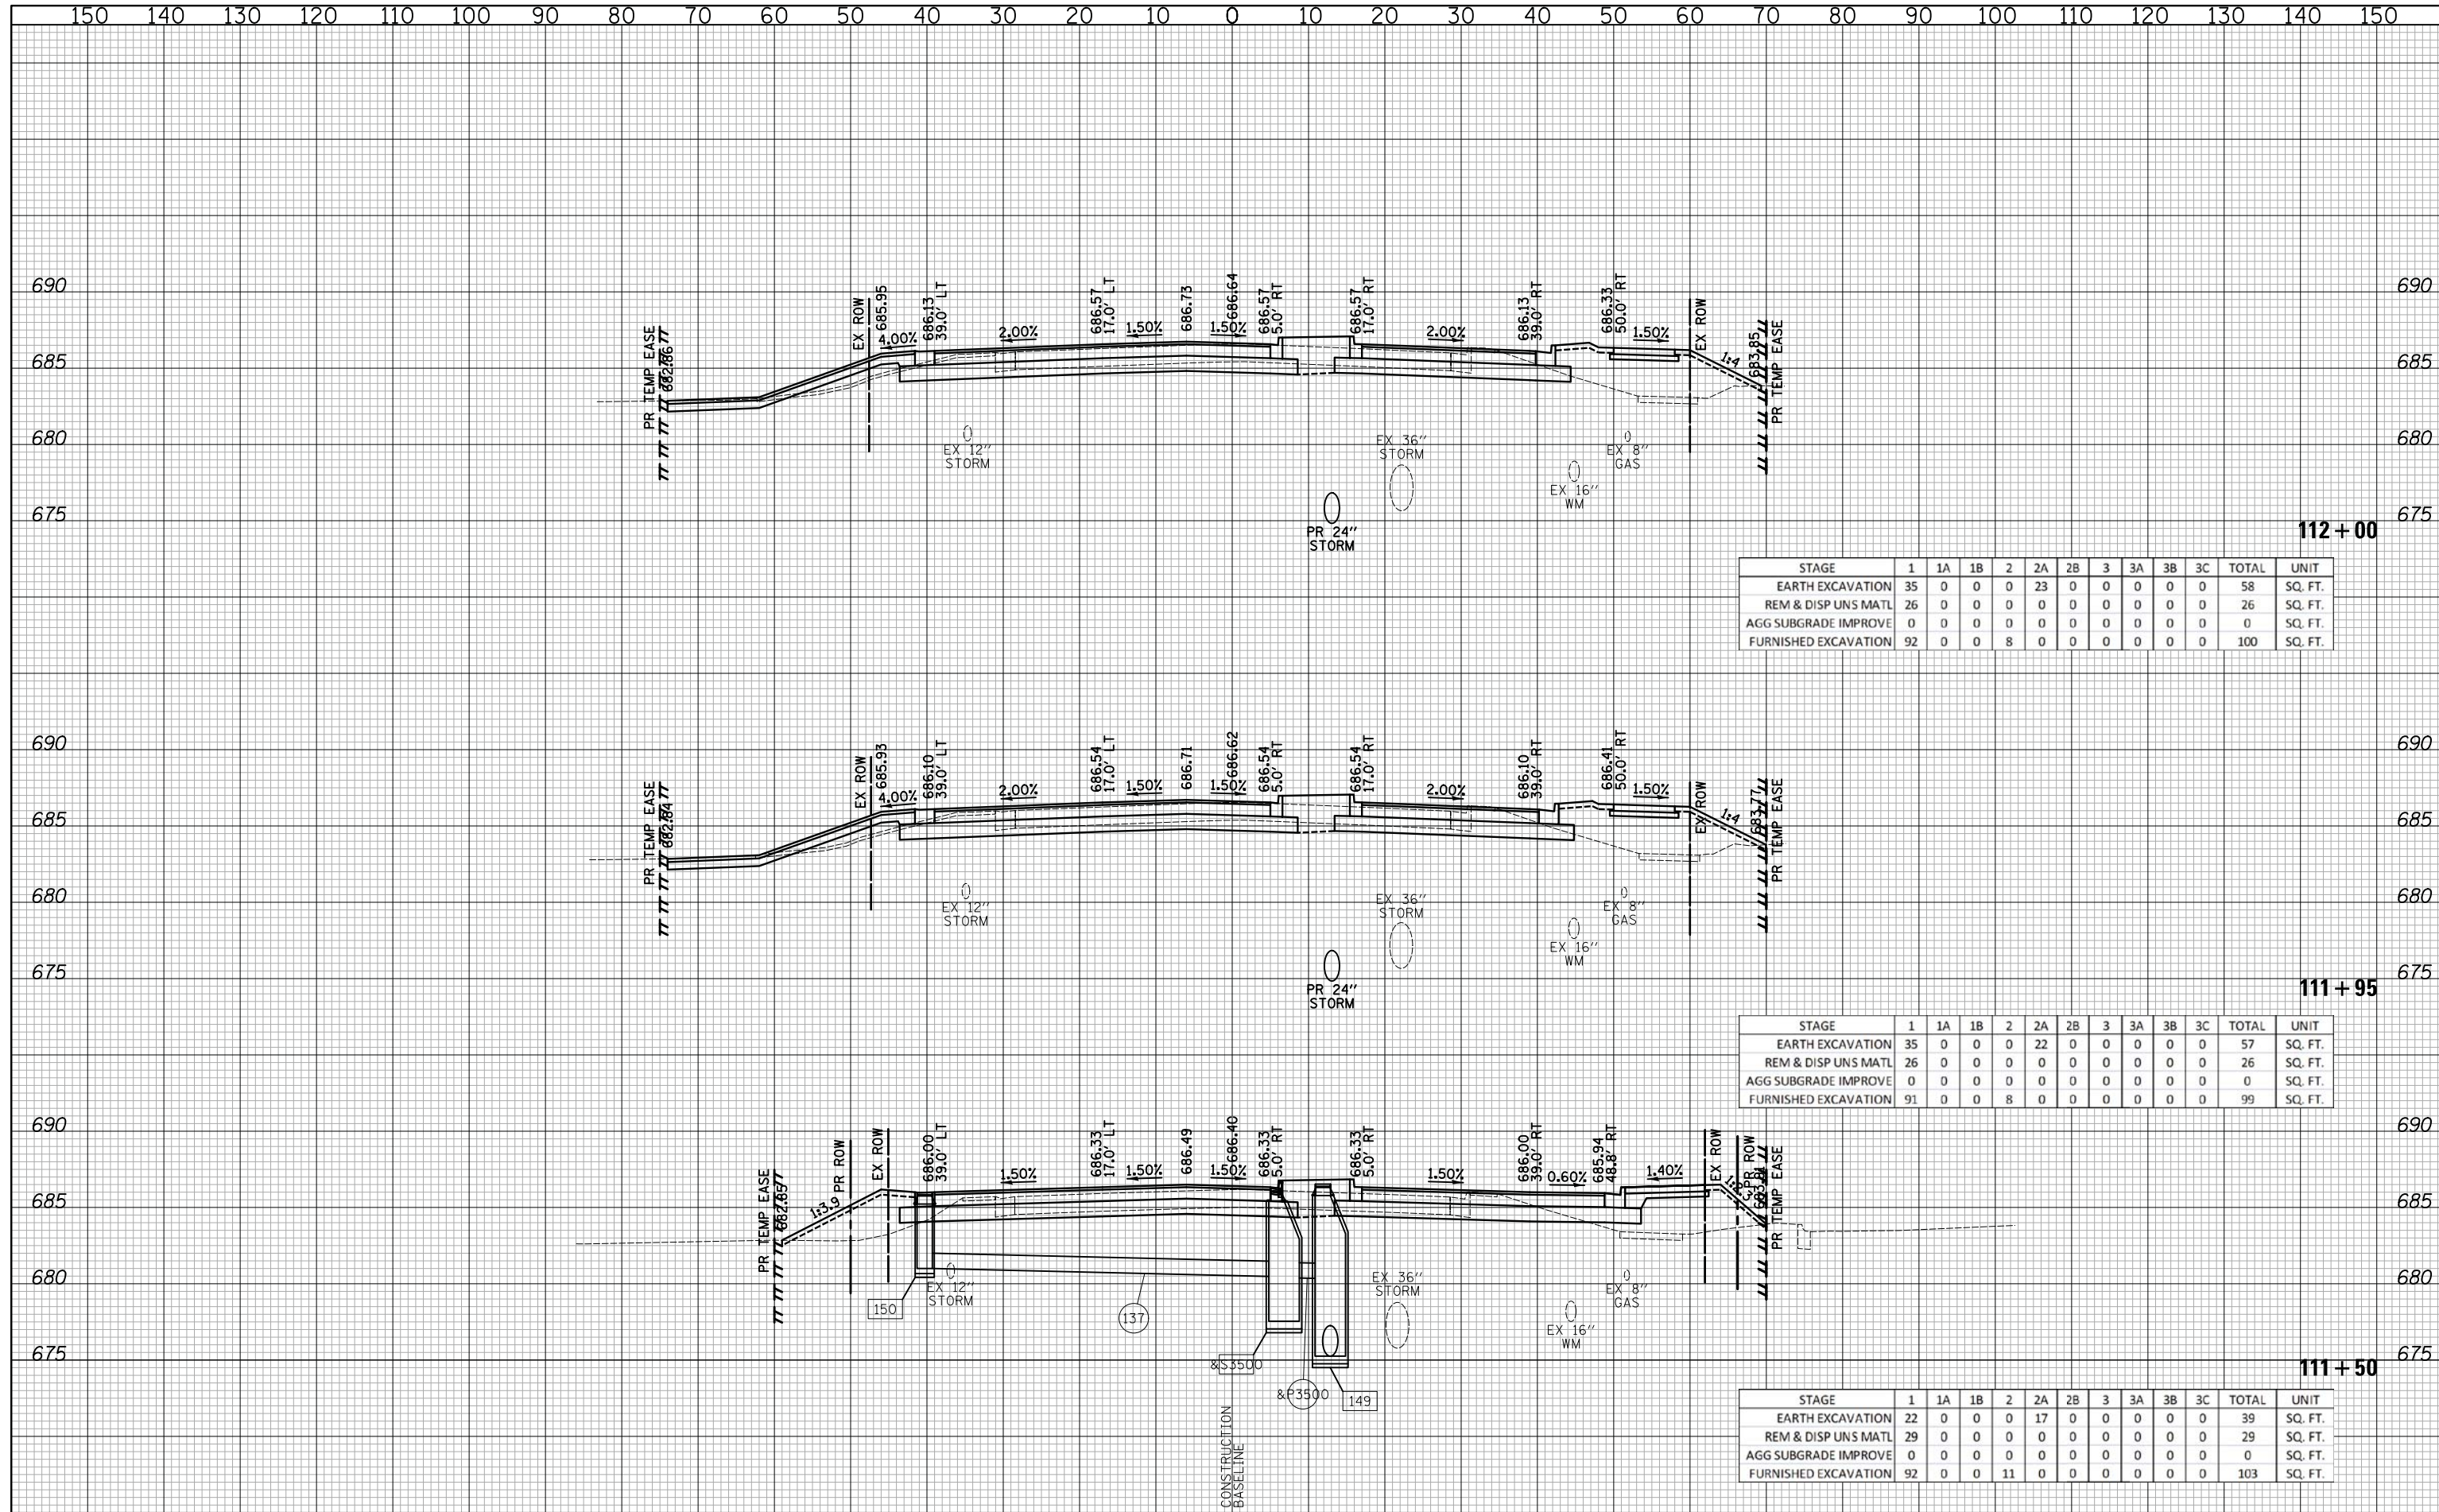

STAGE	1	1A	1B	2	2A	2B	3	3A	3B	3C	TOTAL	UNIT
EARTH EXCAVATION	35	0	0	0	23	0	0	0	0	0	58	SQ. FT.
REM & DISP UNS MATL	26	0	0	0	0	0	0	0	0	0	26	SQ. FT.
AGG SUBGRADE IMPROVE	0	0	0	0	0	0	0	0	0	0	0	SQ. FT.
FURNISHED EXCAVATION	92	0	0	8	0	0	0	0	0	0	100	SQ. FT.

STAGE	1	1A	1B	2	2A	2B	3	3A	3B	3C	TOTAL	UNIT
EARTH EXCAVATION	35	0	0	0	22	0	0	0	0	0	57	SQ. FT.
REM & DISP UNS MATL	26	0	0	0	0	0	0	0	0	0	26	SQ. FT.
AGG SUBGRADE IMPROVE	0	0	0	0	0	0	0	0	0	0	0	SQ. FT.
FURNISHED EXCAVATION	91	0	0	8	0	0	0	0	0	0	99	SQ. FT.

STAGE	1	1A	1B	2	2A	2B	3	3A	3B	3C	TOTAL	UNIT
EARTH EXCAVATION	22	0	0	0	17	0	0	0	0	0	39	SQ. FT.
REM & DISP UNS MATL	29	0	0	0	0	0	0	0	0	0	29	SQ. FT.
AGG SUBGRADE IMPROVE	0	0	0	0	0	0	0	0	0	0	0	SQ. FT.
FURNISHED EXCAVATION	92	0	0	11	0	0	0	0	0	0	103	SQ. FT.

**CIVILTECH**  
 Two Pierce Place, Suite 1400  
 Itasca, Illinois 60143  
 Tel: 630.773.3900 Fax: 630.773.3975  
 www.civiltechinc.com

DESIGNED - PK  
 DRAWN - PK  
 CHECKED - JRV  
 DATE - 6/10/2019

REVISED -  
 REVISED -  
 REVISED -  
 REVISED -

**STATE OF ILLINOIS**  
**DEPARTMENT OF TRANSPORTATION**

VERT. 0 5 10  
 HORIZ. 0 10 20

SCALES

**CROSS SECTIONS - APTAKISIC ROAD**


SHEET NO. 11 OF 22 SHEETS  
 STA. 111+50 TO STA. 112+00

F.A.U. RTE.	SECTION	COUNTY	TOTAL SHEETS	SHEET NO.
2665	18-00158-13-WR	LAKE	623	612
CONTRACT NO. 61F25				
FED. ROAD DIST. NO. 1 ILLINOIS FED. AID PROJECT				

NOTE:  
SEE STRUCTURAL SHEETS FOR WALL DETAILS.

DATE	
BY	
SURVEYED	
PLOTTED	
TEMPLATE	
AREAS	
CHECKED	
FINAL SURVEY	
NOTE BOOK	
NO.	

DATE	
BY	
SURVEYED	
PLOTTED	
TEMPLATE	
AREAS	
CHECKED	
ORIGINAL SURVEY	
NOTE BOOK	
NO.	

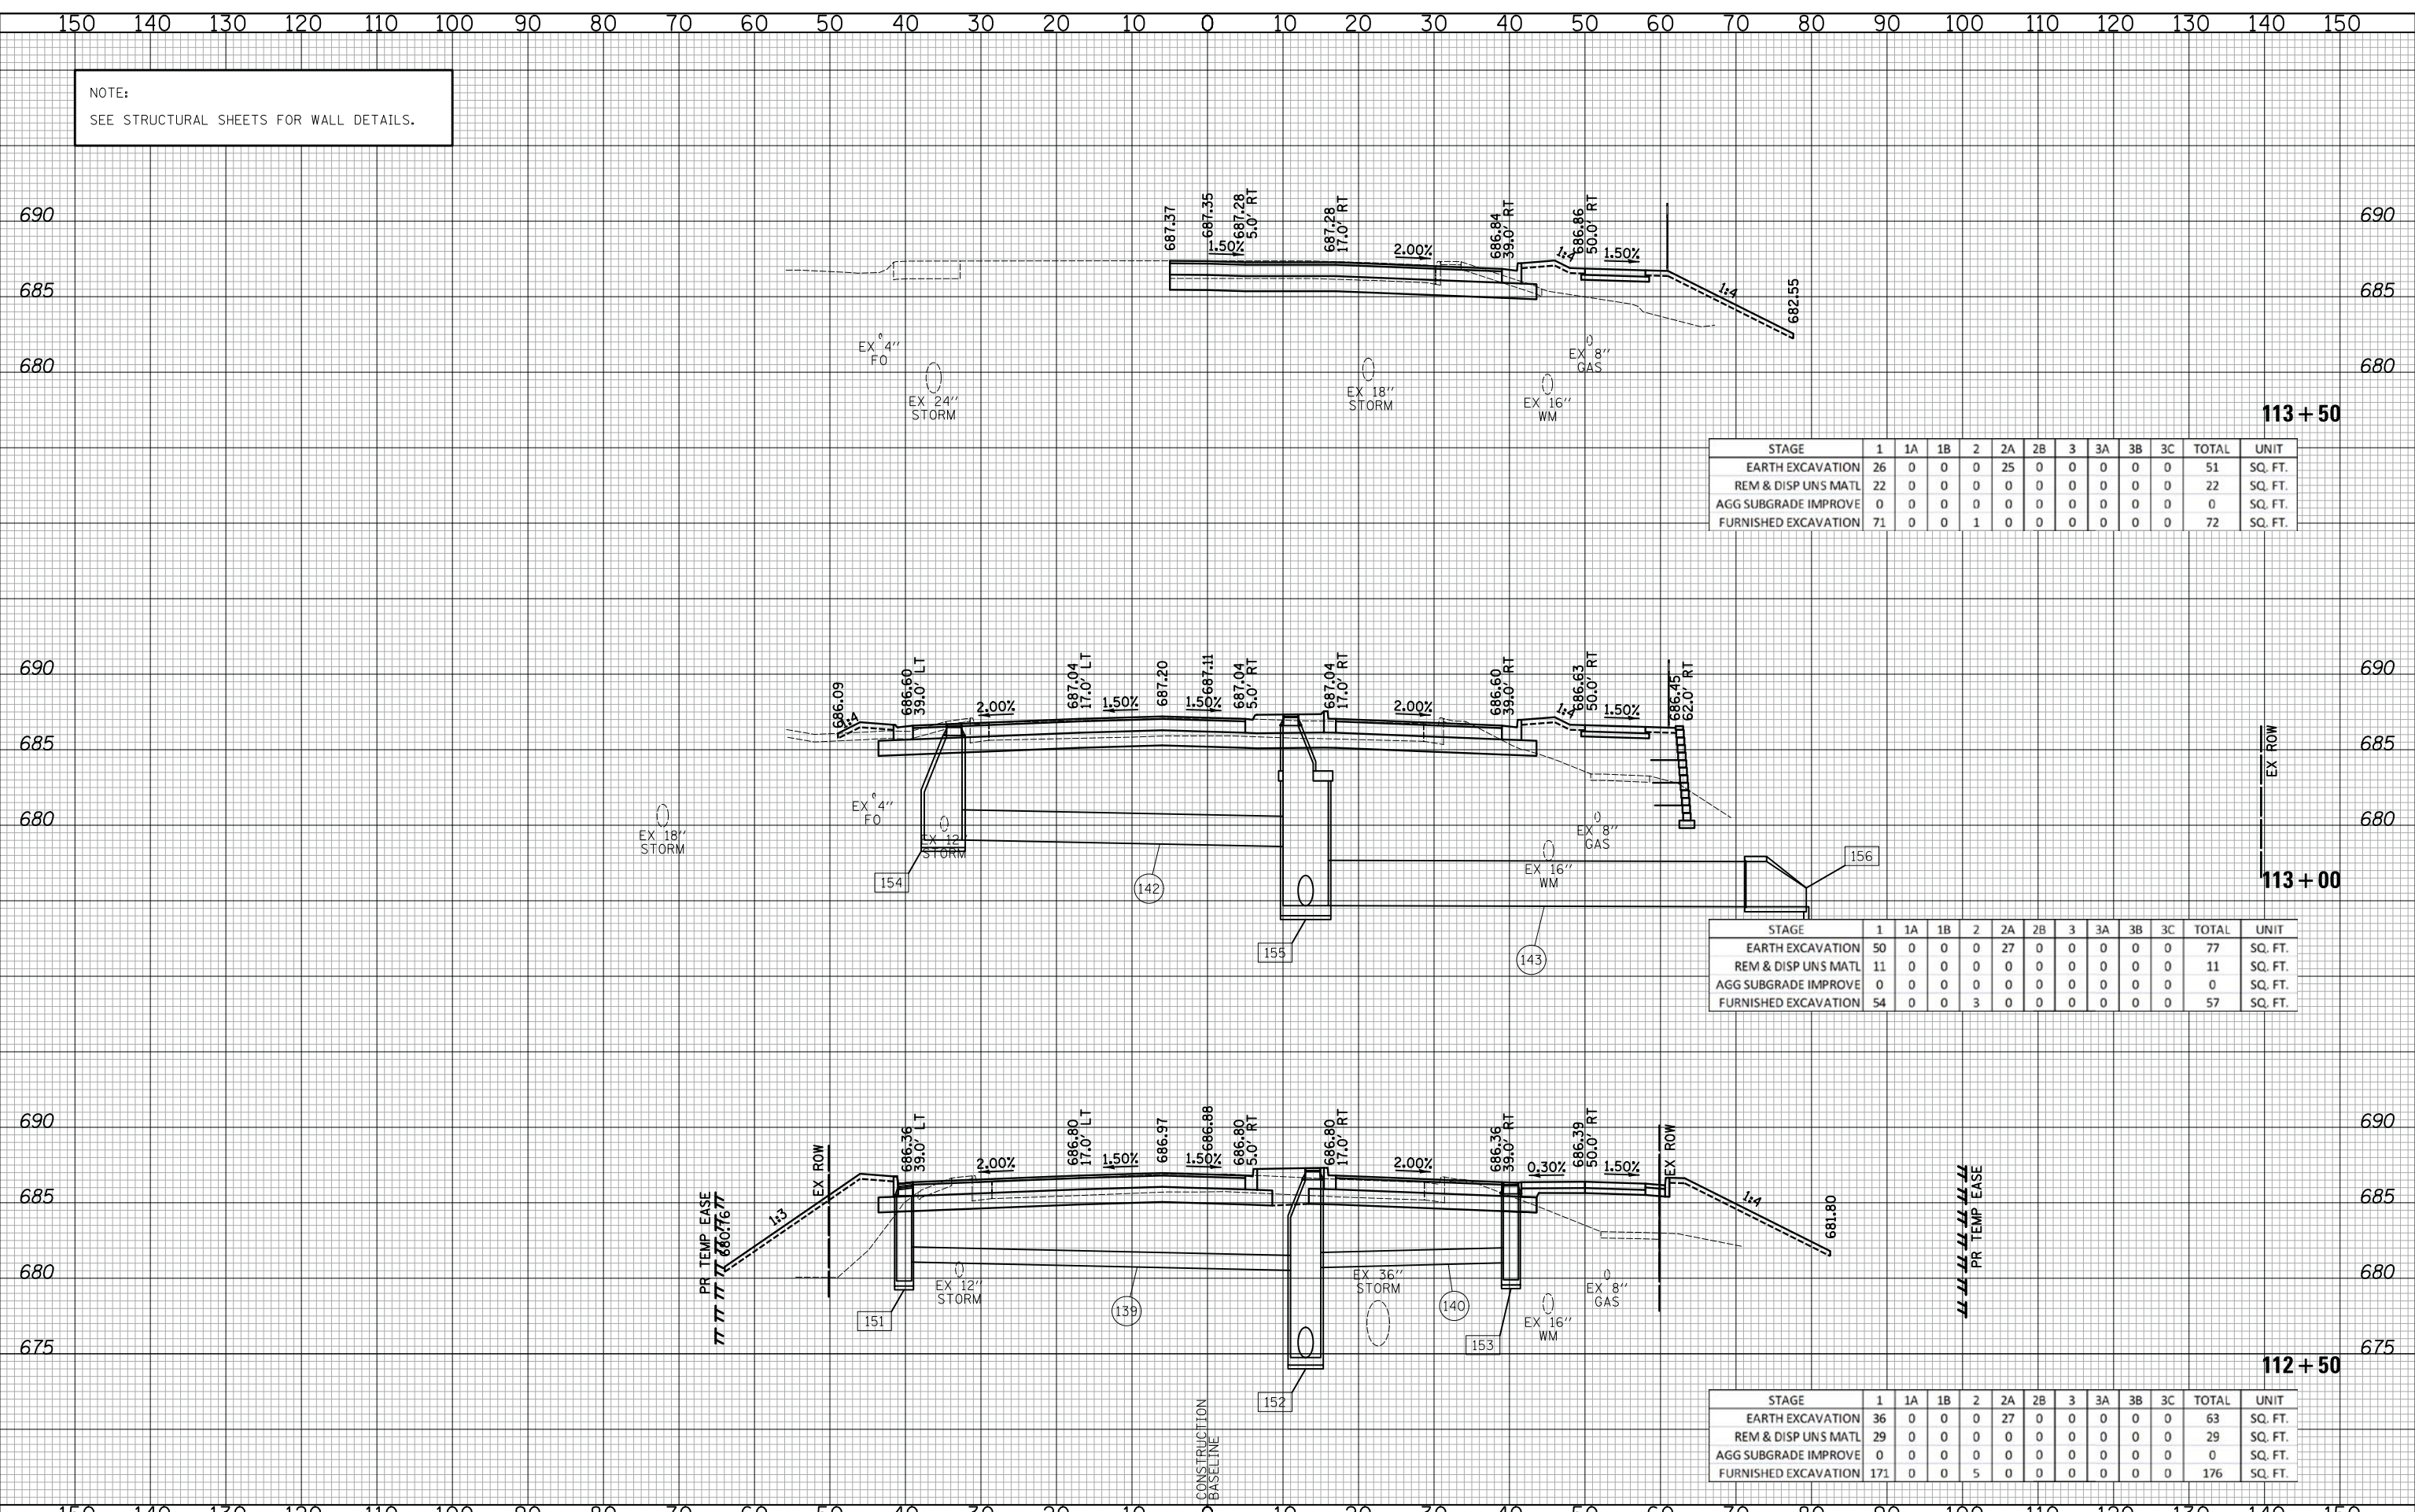

STAGE	1	1A	1B	2	2A	2B	3	3A	3B	3C	TOTAL	UNIT
EARTH EXCAVATION	26	0	0	0	25	0	0	0	0	0	51	SQ. FT.
REM & DISP UNS MATL	22	0	0	0	0	0	0	0	0	0	22	SQ. FT.
AGG SUBGRADE IMPROVE	0	0	0	0	0	0	0	0	0	0	0	SQ. FT.
FURNISHED EXCAVATION	71	0	0	1	0	0	0	0	0	0	72	SQ. FT.

STAGE	1	1A	1B	2	2A	2B	3	3A	3B	3C	TOTAL	UNIT
EARTH EXCAVATION	50	0	0	0	27	0	0	0	0	0	77	SQ. FT.
REM & DISP UNS MATL	11	0	0	0	0	0	0	0	0	0	11	SQ. FT.
AGG SUBGRADE IMPROVE	0	0	0	0	0	0	0	0	0	0	0	SQ. FT.
FURNISHED EXCAVATION	54	0	0	3	0	0	0	0	0	0	57	SQ. FT.

STAGE	1	1A	1B	2	2A	2B	3	3A	3B	3C	TOTAL	UNIT
EARTH EXCAVATION	36	0	0	0	27	0	0	0	0	0	63	SQ. FT.
REM & DISP UNS MATL	29	0	0	0	0	0	0	0	0	0	29	SQ. FT.
AGG SUBGRADE IMPROVE	0	0	0	0	0	0	0	0	0	0	0	SQ. FT.
FURNISHED EXCAVATION	171	0	0	5	0	0	0	0	0	0	176	SQ. FT.

**CIVILTECH**  
Two Pierce Place, Suite 1400  
Itasca, Illinois 60143  
Tel: 630.773.3900 Fax: 630.773.3975  
www.civiltechinc.com

DESIGNED - PK  
DRAWN - PK  
CHECKED - JRV  
DATE - 6/10/2019

REVISED -  
REVISED -  
REVISED -  
REVISED -

**STATE OF ILLINOIS  
DEPARTMENT OF TRANSPORTATION**



**CROSS SECTIONS - APTAKISIC ROAD**


SHEET NO. 12 OF 22 SHEETS STA. 112+50 TO STA. 113+50

F.A.U. RTE.	SECTION	COUNTY	TOTAL SHEETS	SHEET NO.
2665	18-00158-13-WR	LAKE	623	613
CONTRACT NO. 61F25				
FED. ROAD DIST. NO. 1 ILLINOIS FED. AID PROJECT				



DATE	
BY	
SURVEYED	
PLOTTED	
TEMPLATE	
AREAS	
CHECKED	
NO.	

DATE	
BY	
SURVEYED	
PLOTTED	
TEMPLATE	
AREAS	
CHECKED	
NO.	

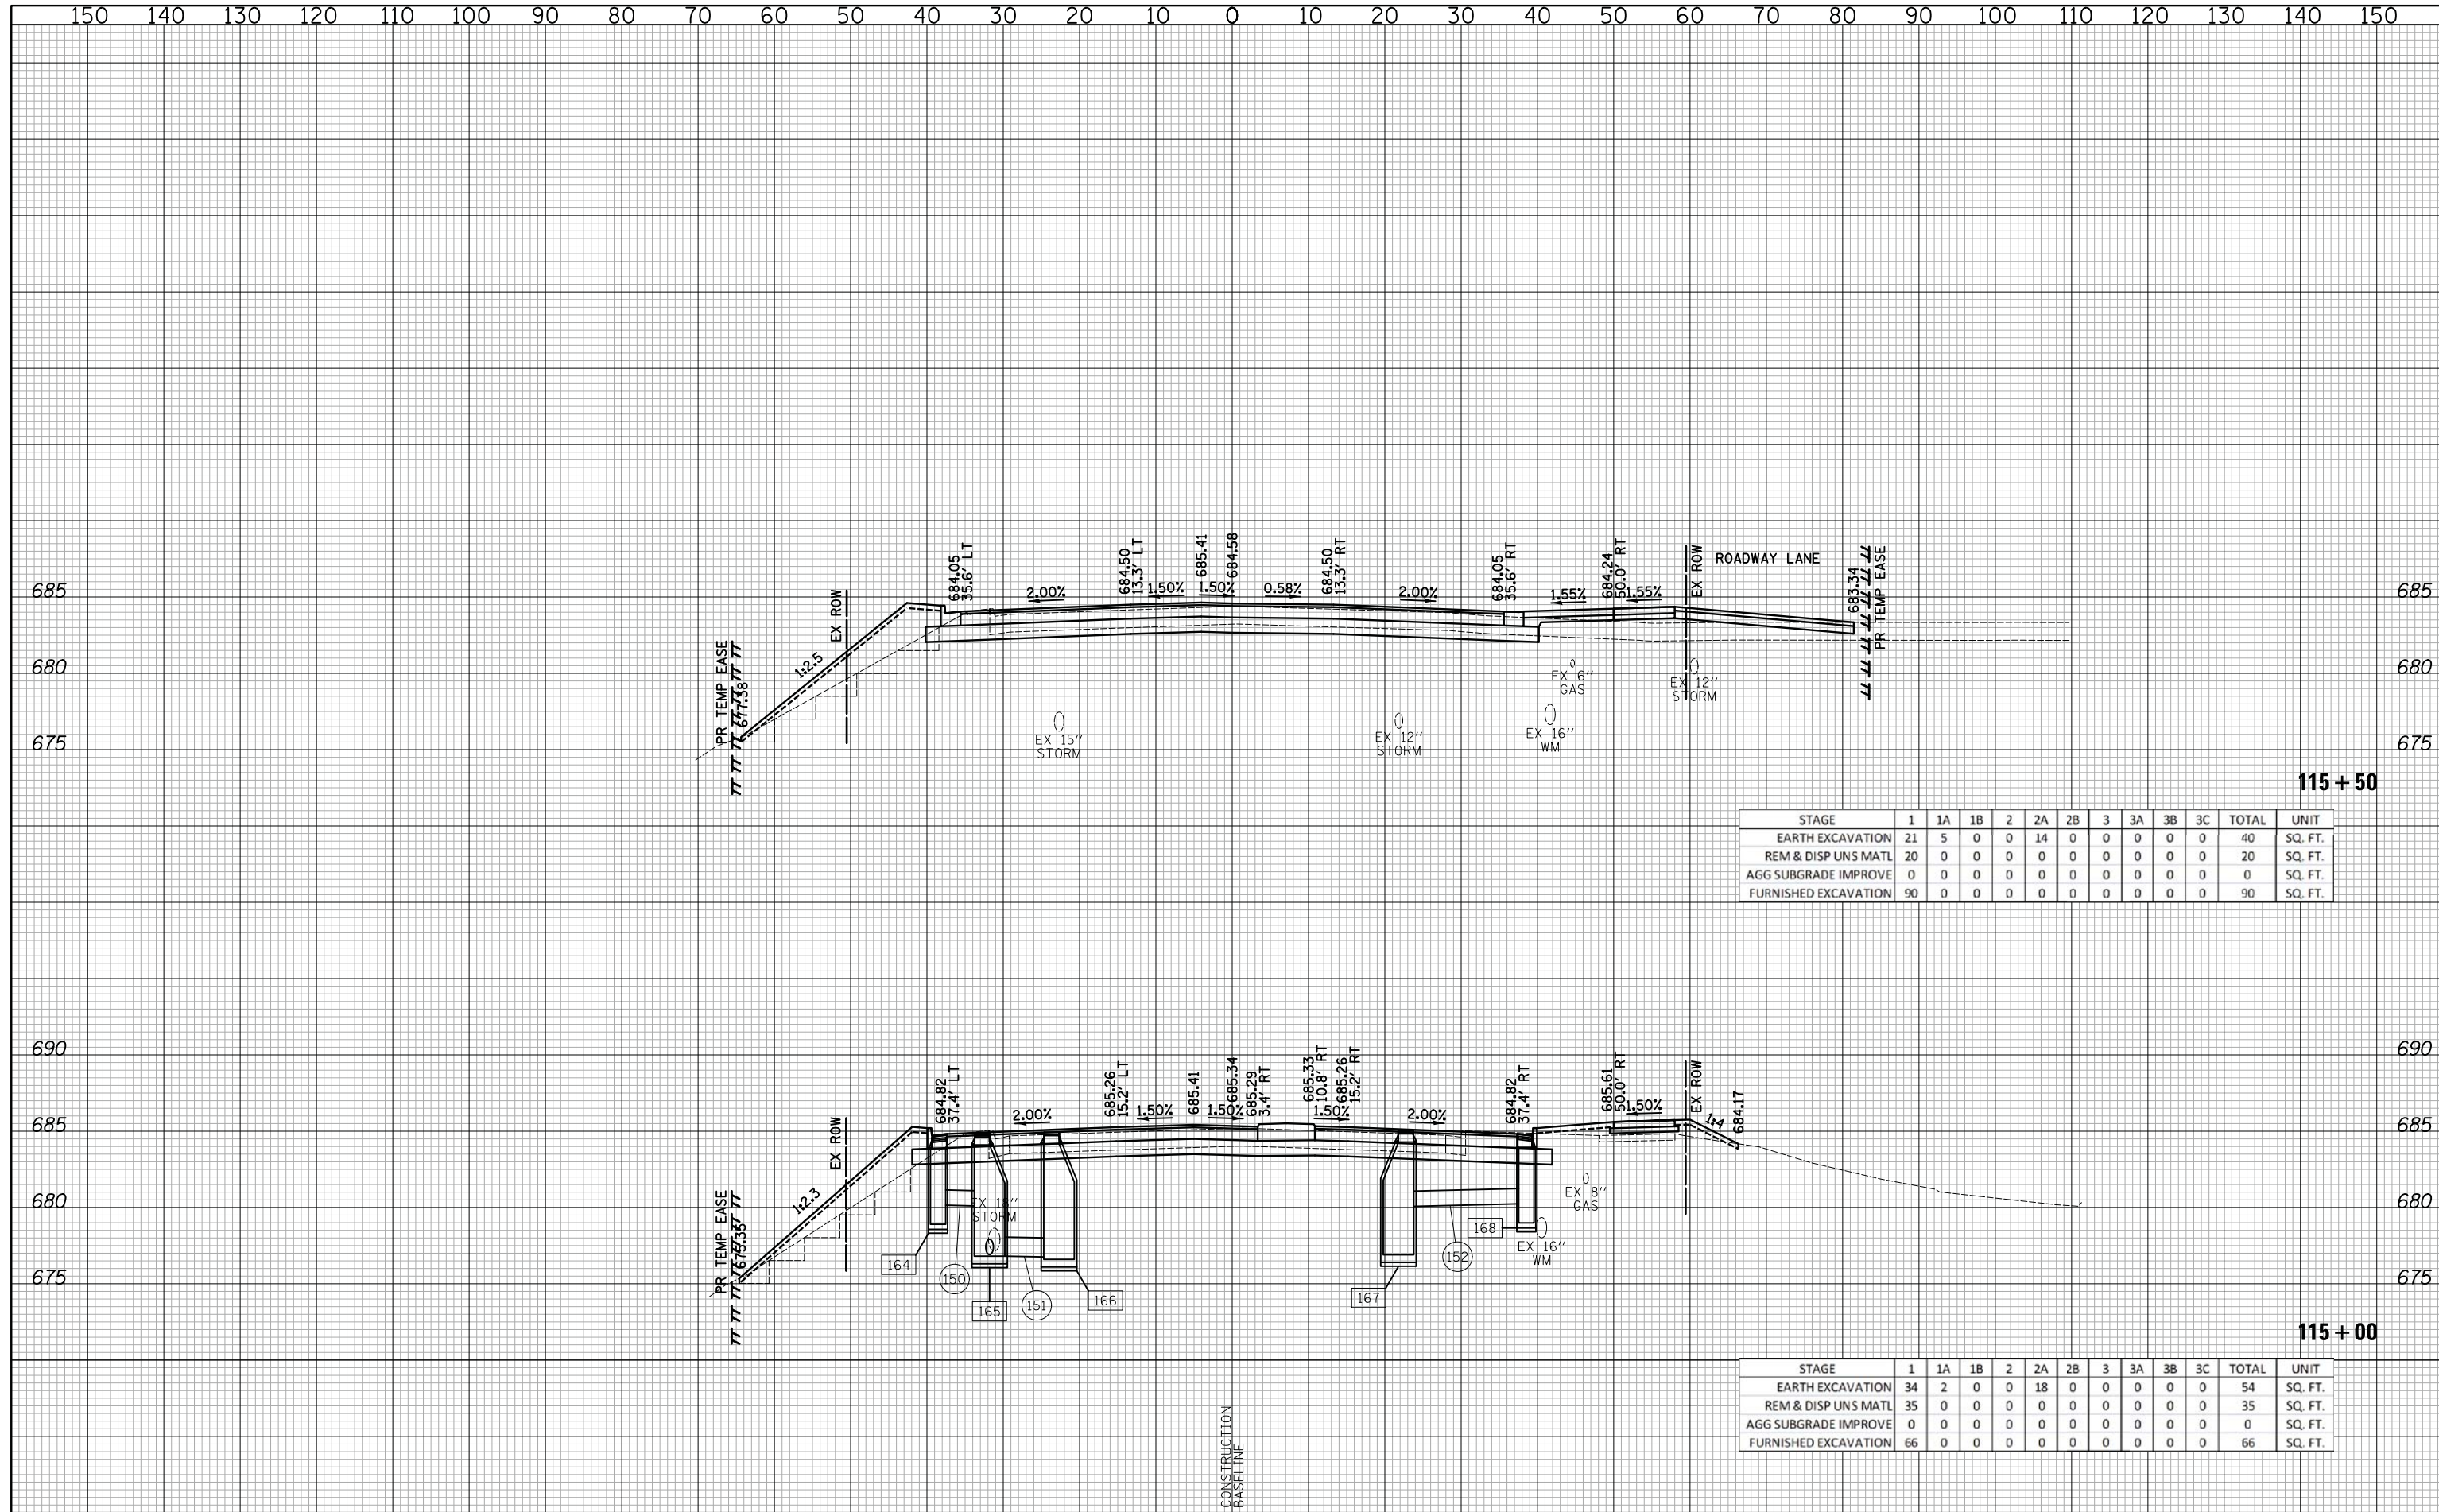

STAGE	1	1A	1B	2	2A	2B	3	3A	3B	3C	TOTAL	UNIT
EARTH EXCAVATION	21	5	0	0	14	0	0	0	0	0	40	SQ. FT.
REM & DISP UNS MATL	20	0	0	0	0	0	0	0	0	0	20	SQ. FT.
AGG SUBGRADE IMPROVE	0	0	0	0	0	0	0	0	0	0	0	SQ. FT.
FURNISHED EXCAVATION	90	0	0	0	0	0	0	0	0	0	90	SQ. FT.

STAGE	1	1A	1B	2	2A	2B	3	3A	3B	3C	TOTAL	UNIT
EARTH EXCAVATION	34	2	0	0	18	0	0	0	0	0	54	SQ. FT.
REM & DISP UNS MATL	35	0	0	0	0	0	0	0	0	0	35	SQ. FT.
AGG SUBGRADE IMPROVE	0	0	0	0	0	0	0	0	0	0	0	SQ. FT.
FURNISHED EXCAVATION	66	0	0	0	0	0	0	0	0	0	66	SQ. FT.

**CIVILTECH**  
 Two Pierce Place, Suite 1400  
 Itasca, Illinois 60143  
 Tel: 630.773.3900 Fax: 630.773.3975  
 www.civiltechinc.com

DESIGNED - PK  
 DRAWN - PK  
 CHECKED - JRV  
 DATE - 6/10/2019

REVISED -  
 REVISED -  
 REVISED -  
 REVISED -

**STATE OF ILLINOIS  
 DEPARTMENT OF TRANSPORTATION**




**CROSS SECTIONS - APTAKISIC ROAD**

SHEET NO. 14 OF 22 SHEETS STA. 115+00 TO STA. 115+50

F.A.U. RTE.	SECTION	COUNTY	TOTAL SHEETS	SHEET NO.
2665	18-00158-13-WR	LAKE	623	615
FED. ROAD DIST. NO. 1 ILLINOIS FED. AID PROJECT			CONTRACT NO. 61F25	

DATE	
BY	
SURVEYED	
PLOTTED	
TEMPLATE	
AREAS	
CHECKED	
NO.	

DATE	
BY	
SURVEYED	
PLOTTED	
TEMPLATE	
AREAS	
CHECKED	
NO.	

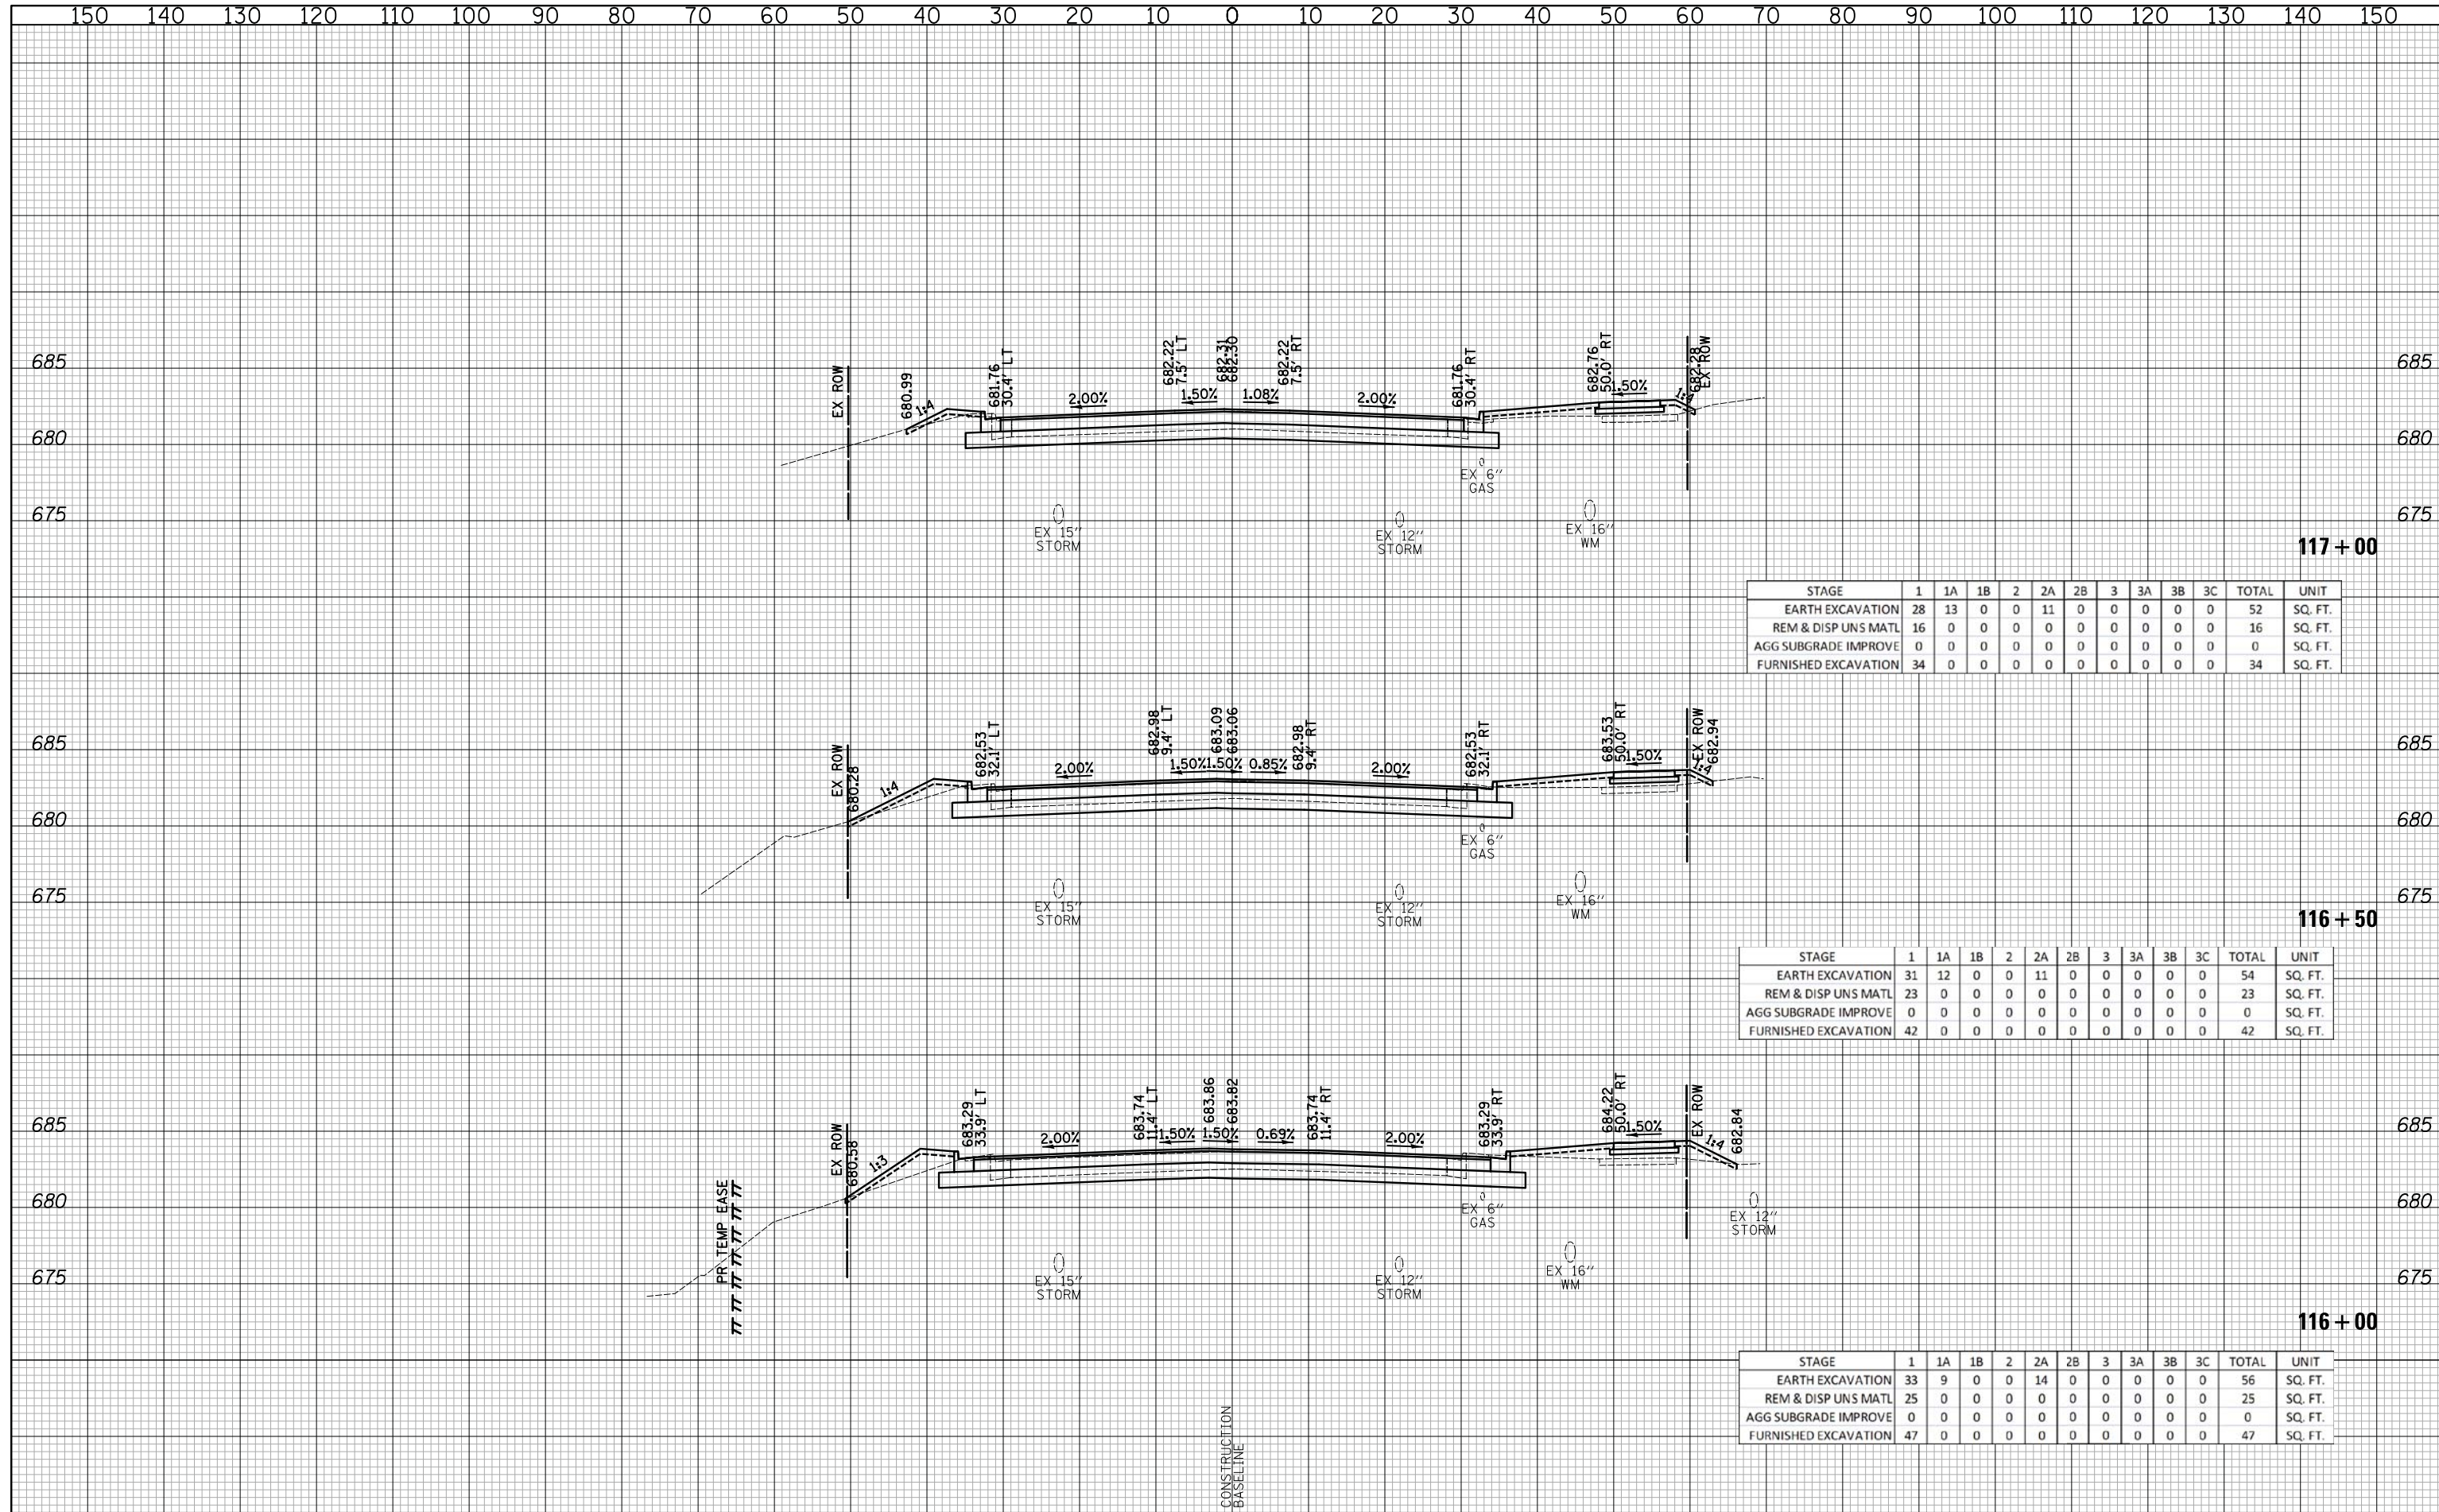

STAGE	1	1A	1B	2	2A	2B	3	3A	3B	3C	TOTAL	UNIT
EARTH EXCAVATION	28	13	0	0	11	0	0	0	0	0	52	SQ. FT.
REM & DISP UNS MATL	16	0	0	0	0	0	0	0	0	0	16	SQ. FT.
AGG SUBGRADE IMPROVE	0	0	0	0	0	0	0	0	0	0	0	SQ. FT.
FURNISHED EXCAVATION	34	0	0	0	0	0	0	0	0	0	34	SQ. FT.

STAGE	1	1A	1B	2	2A	2B	3	3A	3B	3C	TOTAL	UNIT
EARTH EXCAVATION	31	12	0	0	11	0	0	0	0	0	54	SQ. FT.
REM & DISP UNS MATL	23	0	0	0	0	0	0	0	0	0	23	SQ. FT.
AGG SUBGRADE IMPROVE	0	0	0	0	0	0	0	0	0	0	0	SQ. FT.
FURNISHED EXCAVATION	42	0	0	0	0	0	0	0	0	0	42	SQ. FT.

STAGE	1	1A	1B	2	2A	2B	3	3A	3B	3C	TOTAL	UNIT
EARTH EXCAVATION	33	9	0	0	14	0	0	0	0	0	56	SQ. FT.
REM & DISP UNS MATL	25	0	0	0	0	0	0	0	0	0	25	SQ. FT.
AGG SUBGRADE IMPROVE	0	0	0	0	0	0	0	0	0	0	0	SQ. FT.
FURNISHED EXCAVATION	47	0	0	0	0	0	0	0	0	0	47	SQ. FT.

**CIVILTECH**  
 Two Pierce Place, Suite 1400  
 Itasca, Illinois 60143  
 Tel: 630.773.3900 Fax: 630.773.3975  
 www.civiltechinc.com

DESIGNED - PK  
 DRAWN - PK  
 CHECKED - JRV  
 DATE - 6/10/2019

REVISED -  
 REVISED -  
 REVISED -  
 REVISED -

**STATE OF ILLINOIS**  
**DEPARTMENT OF TRANSPORTATION**

VERT. 0 5 10  
 HORIZ. 0 10 20

SCALES

**CROSS SECTIONS - APTAKISIC ROAD**


SHEET NO. 15 OF 22 SHEETS STA. 116+00 TO STA. 117+00

F.A.U. RTE.	SECTION	COUNTY	TOTAL SHEETS	SHEET NO.
2665	18-00158-13-WR	LAKE	623	616
FED. ROAD DIST. NO. 1 ILLINOIS FED. AID PROJECT				CONTRACT NO. 61F25



DATE	
BY	
SURVEYED	
PLOTTED	
TEMPLATE	
AREAS	
CHECKED	
FINAL SURVEY	
NOTE BOOK	
NO.	

DATE	
BY	
SURVEYED	
PLOTTED	
TEMPLATE	
AREAS	
CHECKED	
ORIGINAL SURVEY	
NOTE BOOK	
NO.	

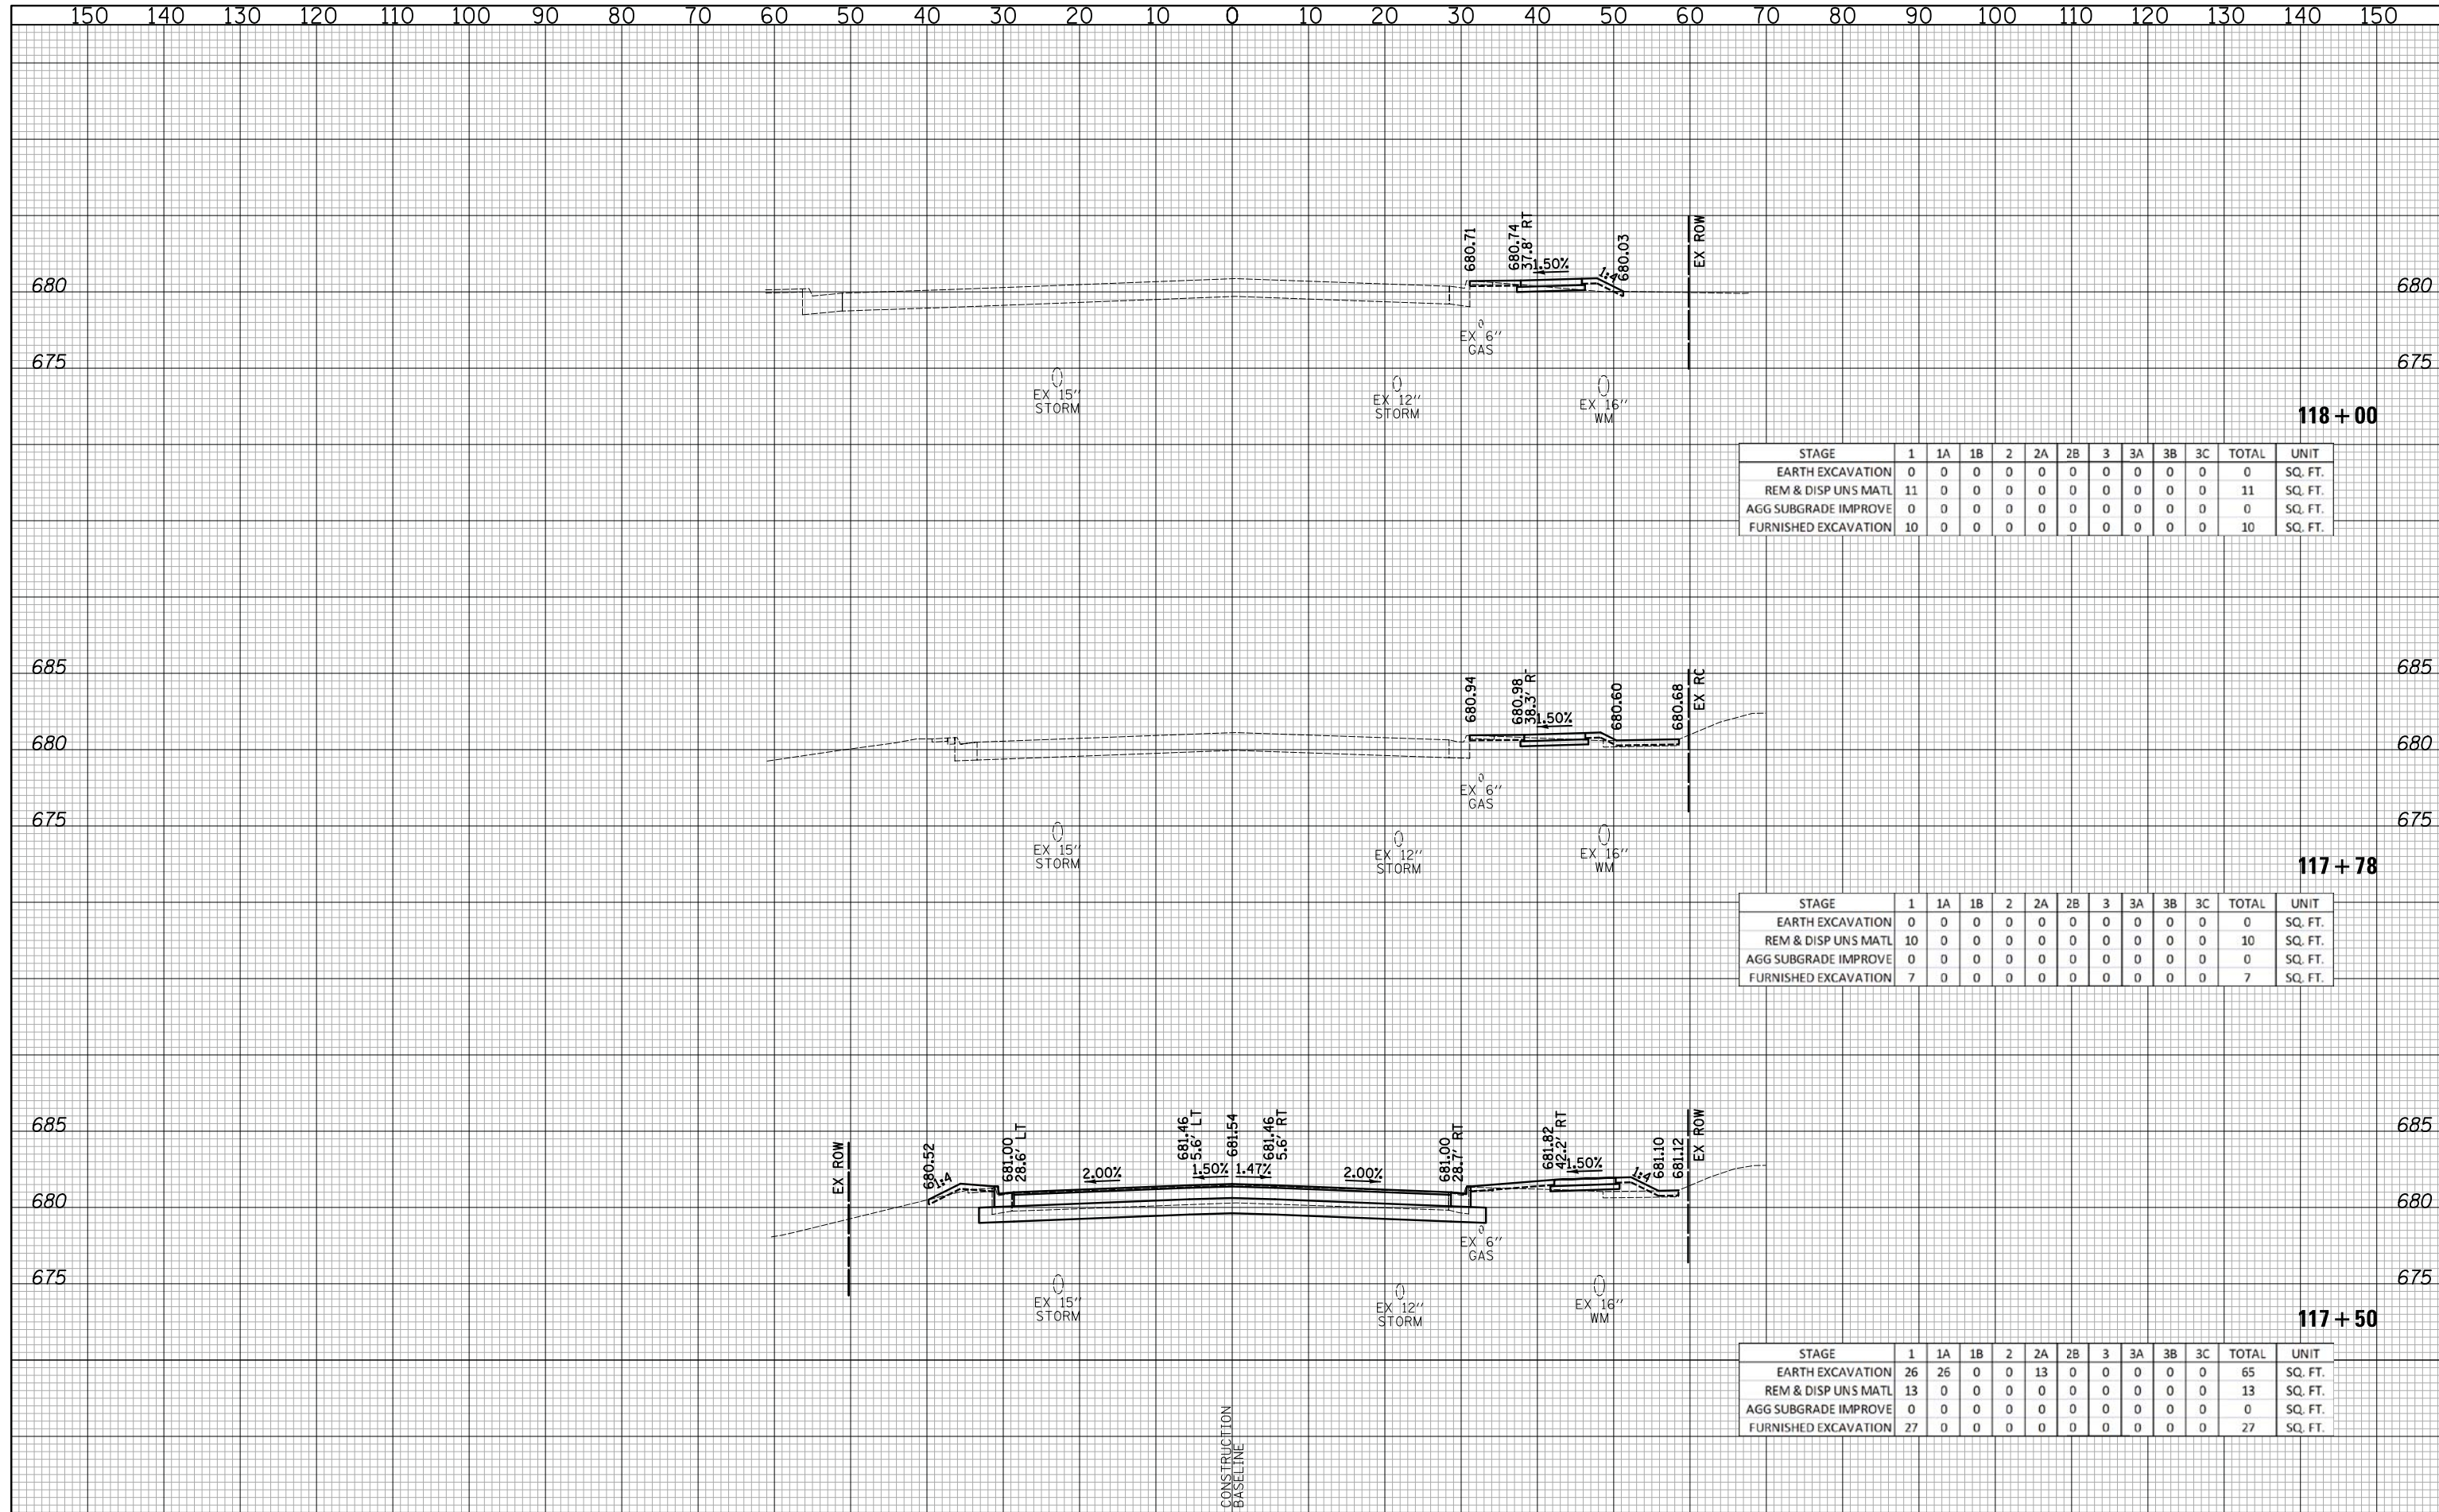

STAGE	1	1A	1B	2	2A	2B	3	3A	3B	3C	TOTAL	UNIT
EARTH EXCAVATION	0	0	0	0	0	0	0	0	0	0	0	SQ. FT.
REM & DISP UNS MATL	11	0	0	0	0	0	0	0	0	0	11	SQ. FT.
AGG SUBGRADE IMPROVE	0	0	0	0	0	0	0	0	0	0	0	SQ. FT.
FURNISHED EXCAVATION	10	0	0	0	0	0	0	0	0	0	10	SQ. FT.

STAGE	1	1A	1B	2	2A	2B	3	3A	3B	3C	TOTAL	UNIT
EARTH EXCAVATION	0	0	0	0	0	0	0	0	0	0	0	SQ. FT.
REM & DISP UNS MATL	10	0	0	0	0	0	0	0	0	0	10	SQ. FT.
AGG SUBGRADE IMPROVE	0	0	0	0	0	0	0	0	0	0	0	SQ. FT.
FURNISHED EXCAVATION	7	0	0	0	0	0	0	0	0	0	7	SQ. FT.

STAGE	1	1A	1B	2	2A	2B	3	3A	3B	3C	TOTAL	UNIT
EARTH EXCAVATION	26	26	0	0	13	0	0	0	0	0	65	SQ. FT.
REM & DISP UNS MATL	13	0	0	0	0	0	0	0	0	0	13	SQ. FT.
AGG SUBGRADE IMPROVE	0	0	0	0	0	0	0	0	0	0	0	SQ. FT.
FURNISHED EXCAVATION	27	0	0	0	0	0	0	0	0	0	27	SQ. FT.

**CIVILTECH**  
 Two Pierce Place, Suite 1400  
 Itasca, Illinois 60143  
 Tel: 630.773.3900 Fax: 630.773.3975  
 www.civiltechinc.com

DESIGNED - PK  
 DRAWN - PK  
 CHECKED - JRV  
 DATE - 6/10/2019

REVISED -  
 REVISED -  
 REVISED -  
 REVISED -

**STATE OF ILLINOIS**  
**DEPARTMENT OF TRANSPORTATION**




**CROSS SECTIONS - APTAKISIC ROAD**

SHEET NO. 16 OF 22 SHEETS STA. 117+50 TO STA. 118+00

F.A.U. RTE.	SECTION	COUNTY	TOTAL SHEETS	SHEET NO.
2665	18-00158-13-WR	LAKE	623	617
CONTRACT NO. 61F25				
FED. ROAD DIST. NO. 1 ILLINOIS FED. AID PROJECT				

DATE	
BY	
SURVEYED	
PLOTTED	
TEMPLATE	
AREAS	
CHECKED	
NO.	

DATE	
BY	
SURVEYED	
PLOTTED	
TEMPLATE	
AREAS	
CHECKED	
NO.	

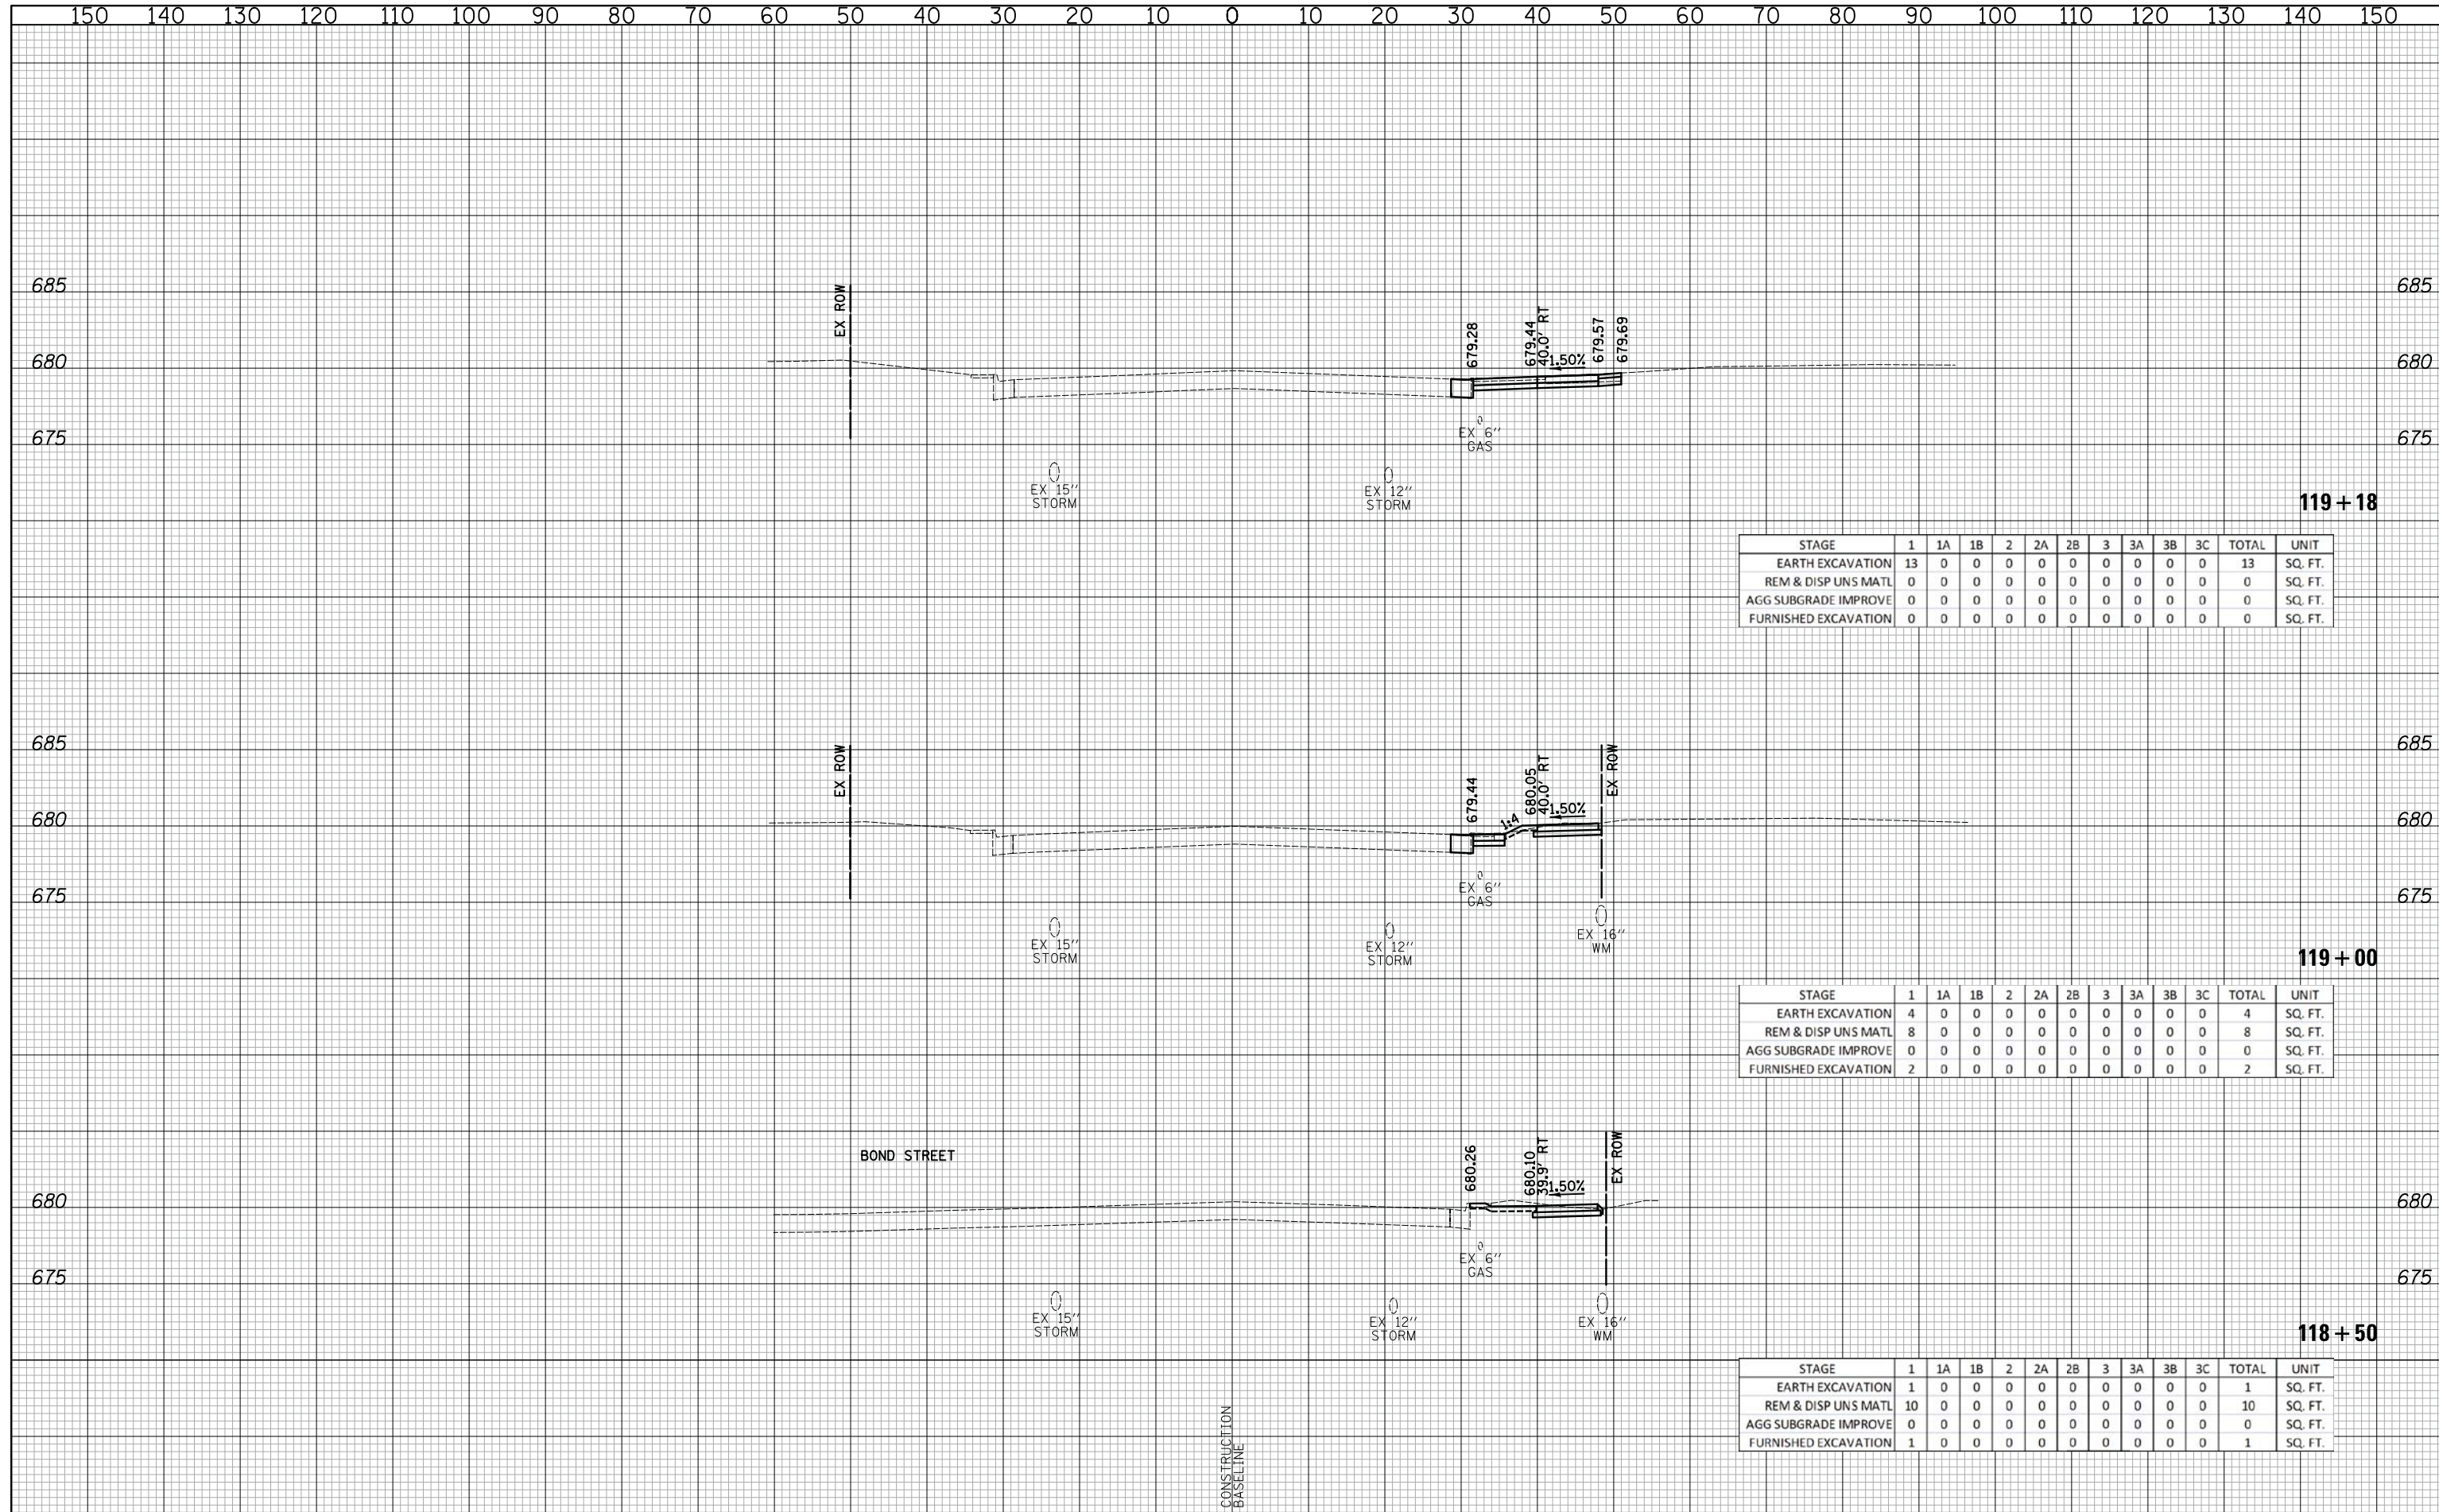

STAGE	1	1A	1B	2	2A	2B	3	3A	3B	3C	TOTAL	UNIT
EARTH EXCAVATION	13	0	0	0	0	0	0	0	0	0	13	SQ. FT.
REM & DISP UNS MATL	0	0	0	0	0	0	0	0	0	0	0	SQ. FT.
AGG SUBGRADE IMPROVE	0	0	0	0	0	0	0	0	0	0	0	SQ. FT.
FURNISHED EXCAVATION	0	0	0	0	0	0	0	0	0	0	0	SQ. FT.


STAGE	1	1A	1B	2	2A	2B	3	3A	3B	3C	TOTAL	UNIT
EARTH EXCAVATION	4	0	0	0	0	0	0	0	0	0	4	SQ. FT.
REM & DISP UNS MATL	8	0	0	0	0	0	0	0	0	0	8	SQ. FT.
AGG SUBGRADE IMPROVE	0	0	0	0	0	0	0	0	0	0	0	SQ. FT.
FURNISHED EXCAVATION	2	0	0	0	0	0	0	0	0	0	2	SQ. FT.

STAGE	1	1A	1B	2	2A	2B	3	3A	3B	3C	TOTAL	UNIT
EARTH EXCAVATION	1	0	0	0	0	0	0	0	0	0	1	SQ. FT.
REM & DISP UNS MATL	10	0	0	0	0	0	0	0	0	0	10	SQ. FT.
AGG SUBGRADE IMPROVE	0	0	0	0	0	0	0	0	0	0	0	SQ. FT.
FURNISHED EXCAVATION	1	0	0	0	0	0	0	0	0	0	1	SQ. FT.

**CIVILTECH**  
 Two Pierce Place, Suite 1400  
 Itasca, Illinois 60143  
 Tel: 630.773.3900 Fax: 630.773.3975  
 www.civiltechinc.com

DESIGNED - PK	REVISED -
DRAWN - PK	REVISED -
CHECKED - JRV	REVISED -
DATE - 6/10/2019	REVISED -

**STATE OF ILLINOIS**  
**DEPARTMENT OF TRANSPORTATION**

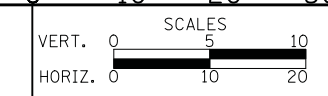


**CROSS SECTIONS - APTAKISIC ROAD**  
 SHEET NO. 17 OF 22 SHEETS | STA. 118+50 TO STA. 119+18

F.A.U. RTE.	SECTION	COUNTY	TOTAL SHEETS	SHEET NO.
2665	18-00158-13-WR	LAKE	623	618
CONTRACT NO. 61F25				
FED. ROAD DIST. NO. 1 ILLINOIS FED. AID PROJECT				

DATE	
BY	
SURVEYED	
PLOTTED	
TEMPLATE	
AREAS	
CHECKED	
NO.	

DATE	
BY	
SURVEYED	
PLOTTED	
TEMPLATE	
AREAS	
CHECKED	
NO.	

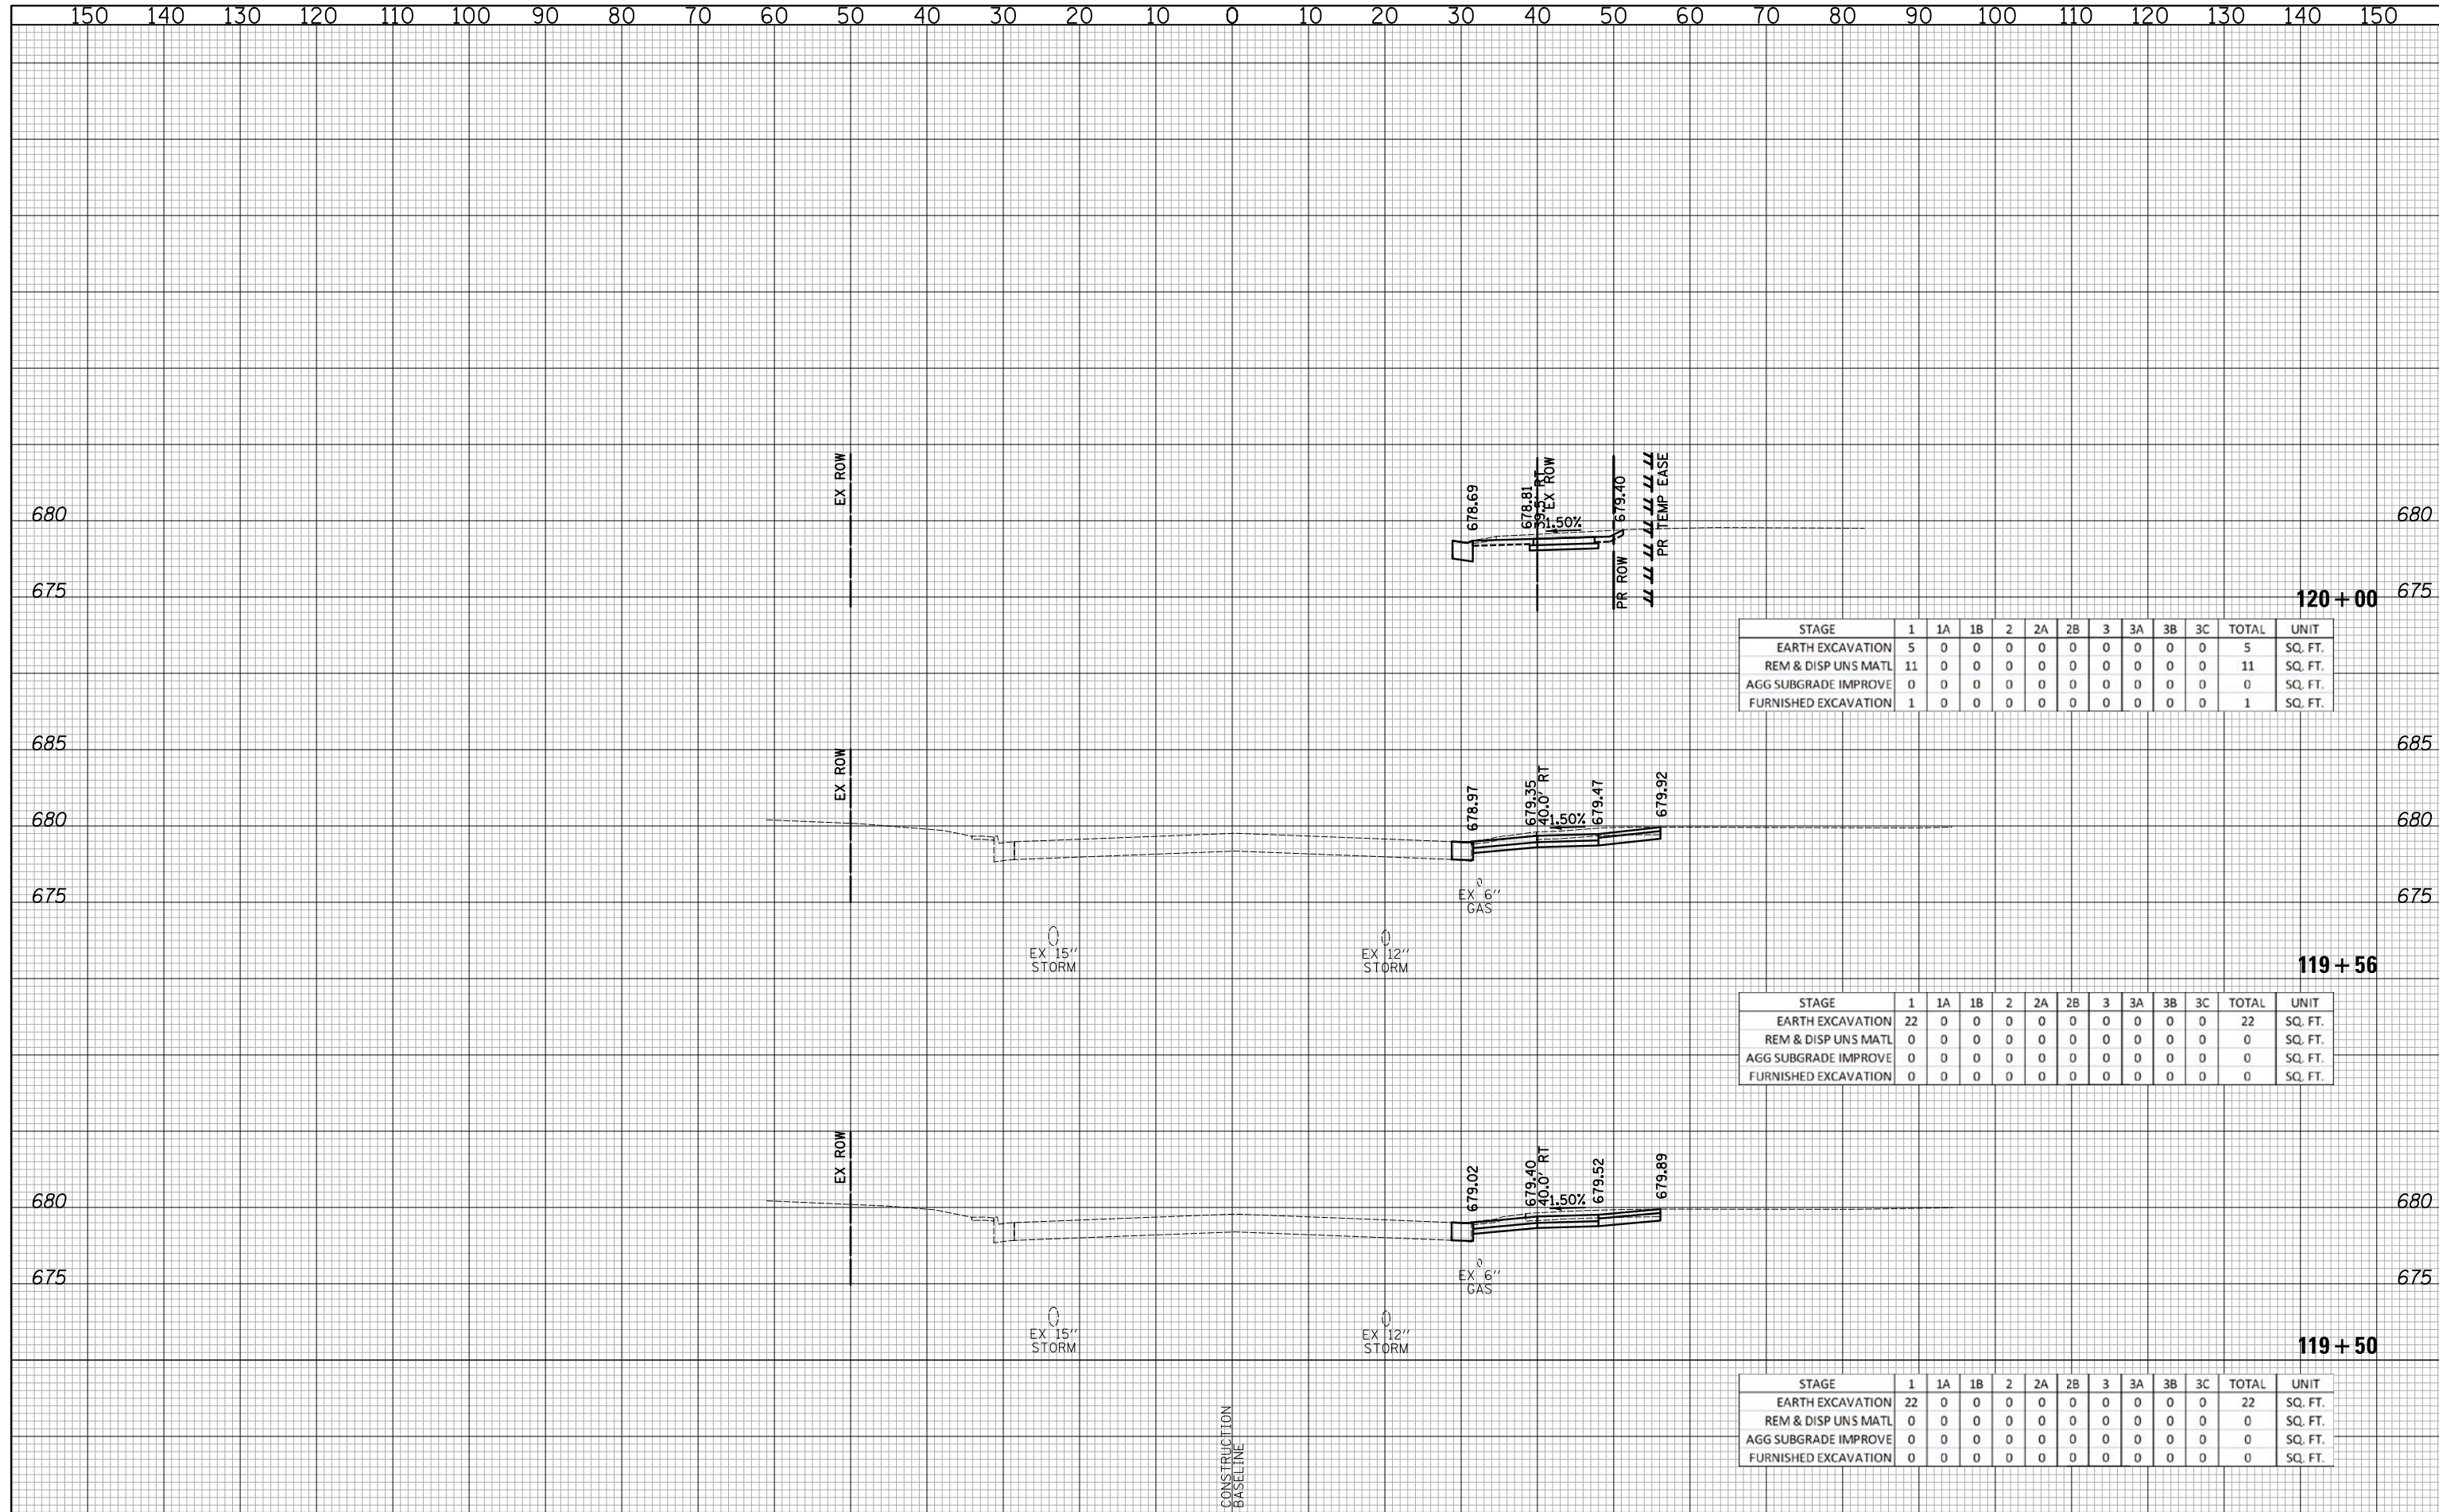

STAGE	1	1A	1B	2	2A	2B	3	3A	3B	3C	TOTAL	UNIT
EARTH EXCAVATION	5	0	0	0	0	0	0	0	0	0	5	SQ. FT.
REM & DISP UNS MATL	11	0	0	0	0	0	0	0	0	0	11	SQ. FT.
AGG SUBGRADE IMPROVE	0	0	0	0	0	0	0	0	0	0	0	SQ. FT.
FURNISHED EXCAVATION	1	0	0	0	0	0	0	0	0	0	1	SQ. FT.


STAGE	1	1A	1B	2	2A	2B	3	3A	3B	3C	TOTAL	UNIT
EARTH EXCAVATION	22	0	0	0	0	0	0	0	0	0	22	SQ. FT.
REM & DISP UNS MATL	0	0	0	0	0	0	0	0	0	0	0	SQ. FT.
AGG SUBGRADE IMPROVE	0	0	0	0	0	0	0	0	0	0	0	SQ. FT.
FURNISHED EXCAVATION	0	0	0	0	0	0	0	0	0	0	0	SQ. FT.

STAGE	1	1A	1B	2	2A	2B	3	3A	3B	3C	TOTAL	UNIT
EARTH EXCAVATION	22	0	0	0	0	0	0	0	0	0	22	SQ. FT.
REM & DISP UNS MATL	0	0	0	0	0	0	0	0	0	0	0	SQ. FT.
AGG SUBGRADE IMPROVE	0	0	0	0	0	0	0	0	0	0	0	SQ. FT.
FURNISHED EXCAVATION	0	0	0	0	0	0	0	0	0	0	0	SQ. FT.

**CIVILTECH**  
 Two Pierce Place, Suite 1400  
 Itasca, Illinois 60143  
 Tel: 630.773.3900 Fax: 630.773.3975  
 www.civiltechinc.com

DESIGNED - PK	REVISED -
DRAWN - PK	REVISED -
CHECKED - JRV	REVISED -
DATE - 6/10/2019	REVISED -

**STATE OF ILLINOIS**  
**DEPARTMENT OF TRANSPORTATION**

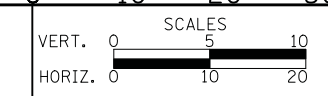


**CROSS SECTIONS - APTAKISIC ROAD**  
 SHEET NO. 18 OF 22 SHEETS | STA. 119+50 TO STA. 120+00

F.A.U. RTE.	SECTION	COUNTY	TOTAL SHEETS	SHEET NO.
2665	18-00158-13-WR	LAKE	623	619
CONTRACT NO. 61F25				
FED. ROAD DIST. NO. 1 ILLINOIS FED. AID PROJECT				

NOTE:  
SEE STRUCTURAL SHEETS FOR WALL DETAILS.

DATE	
BY	
SURVEYED	
PLOTTED	
TEMPLATE	
AREAS	
CHECKED	
FINAL SURVEY	
NOTE BOOK	
NO.	

DATE	
BY	
SURVEYED	
PLOTTED	
TEMPLATE	
AREAS	
CHECKED	
ORIGINAL SURVEY	
NOTE BOOK	
NO.	

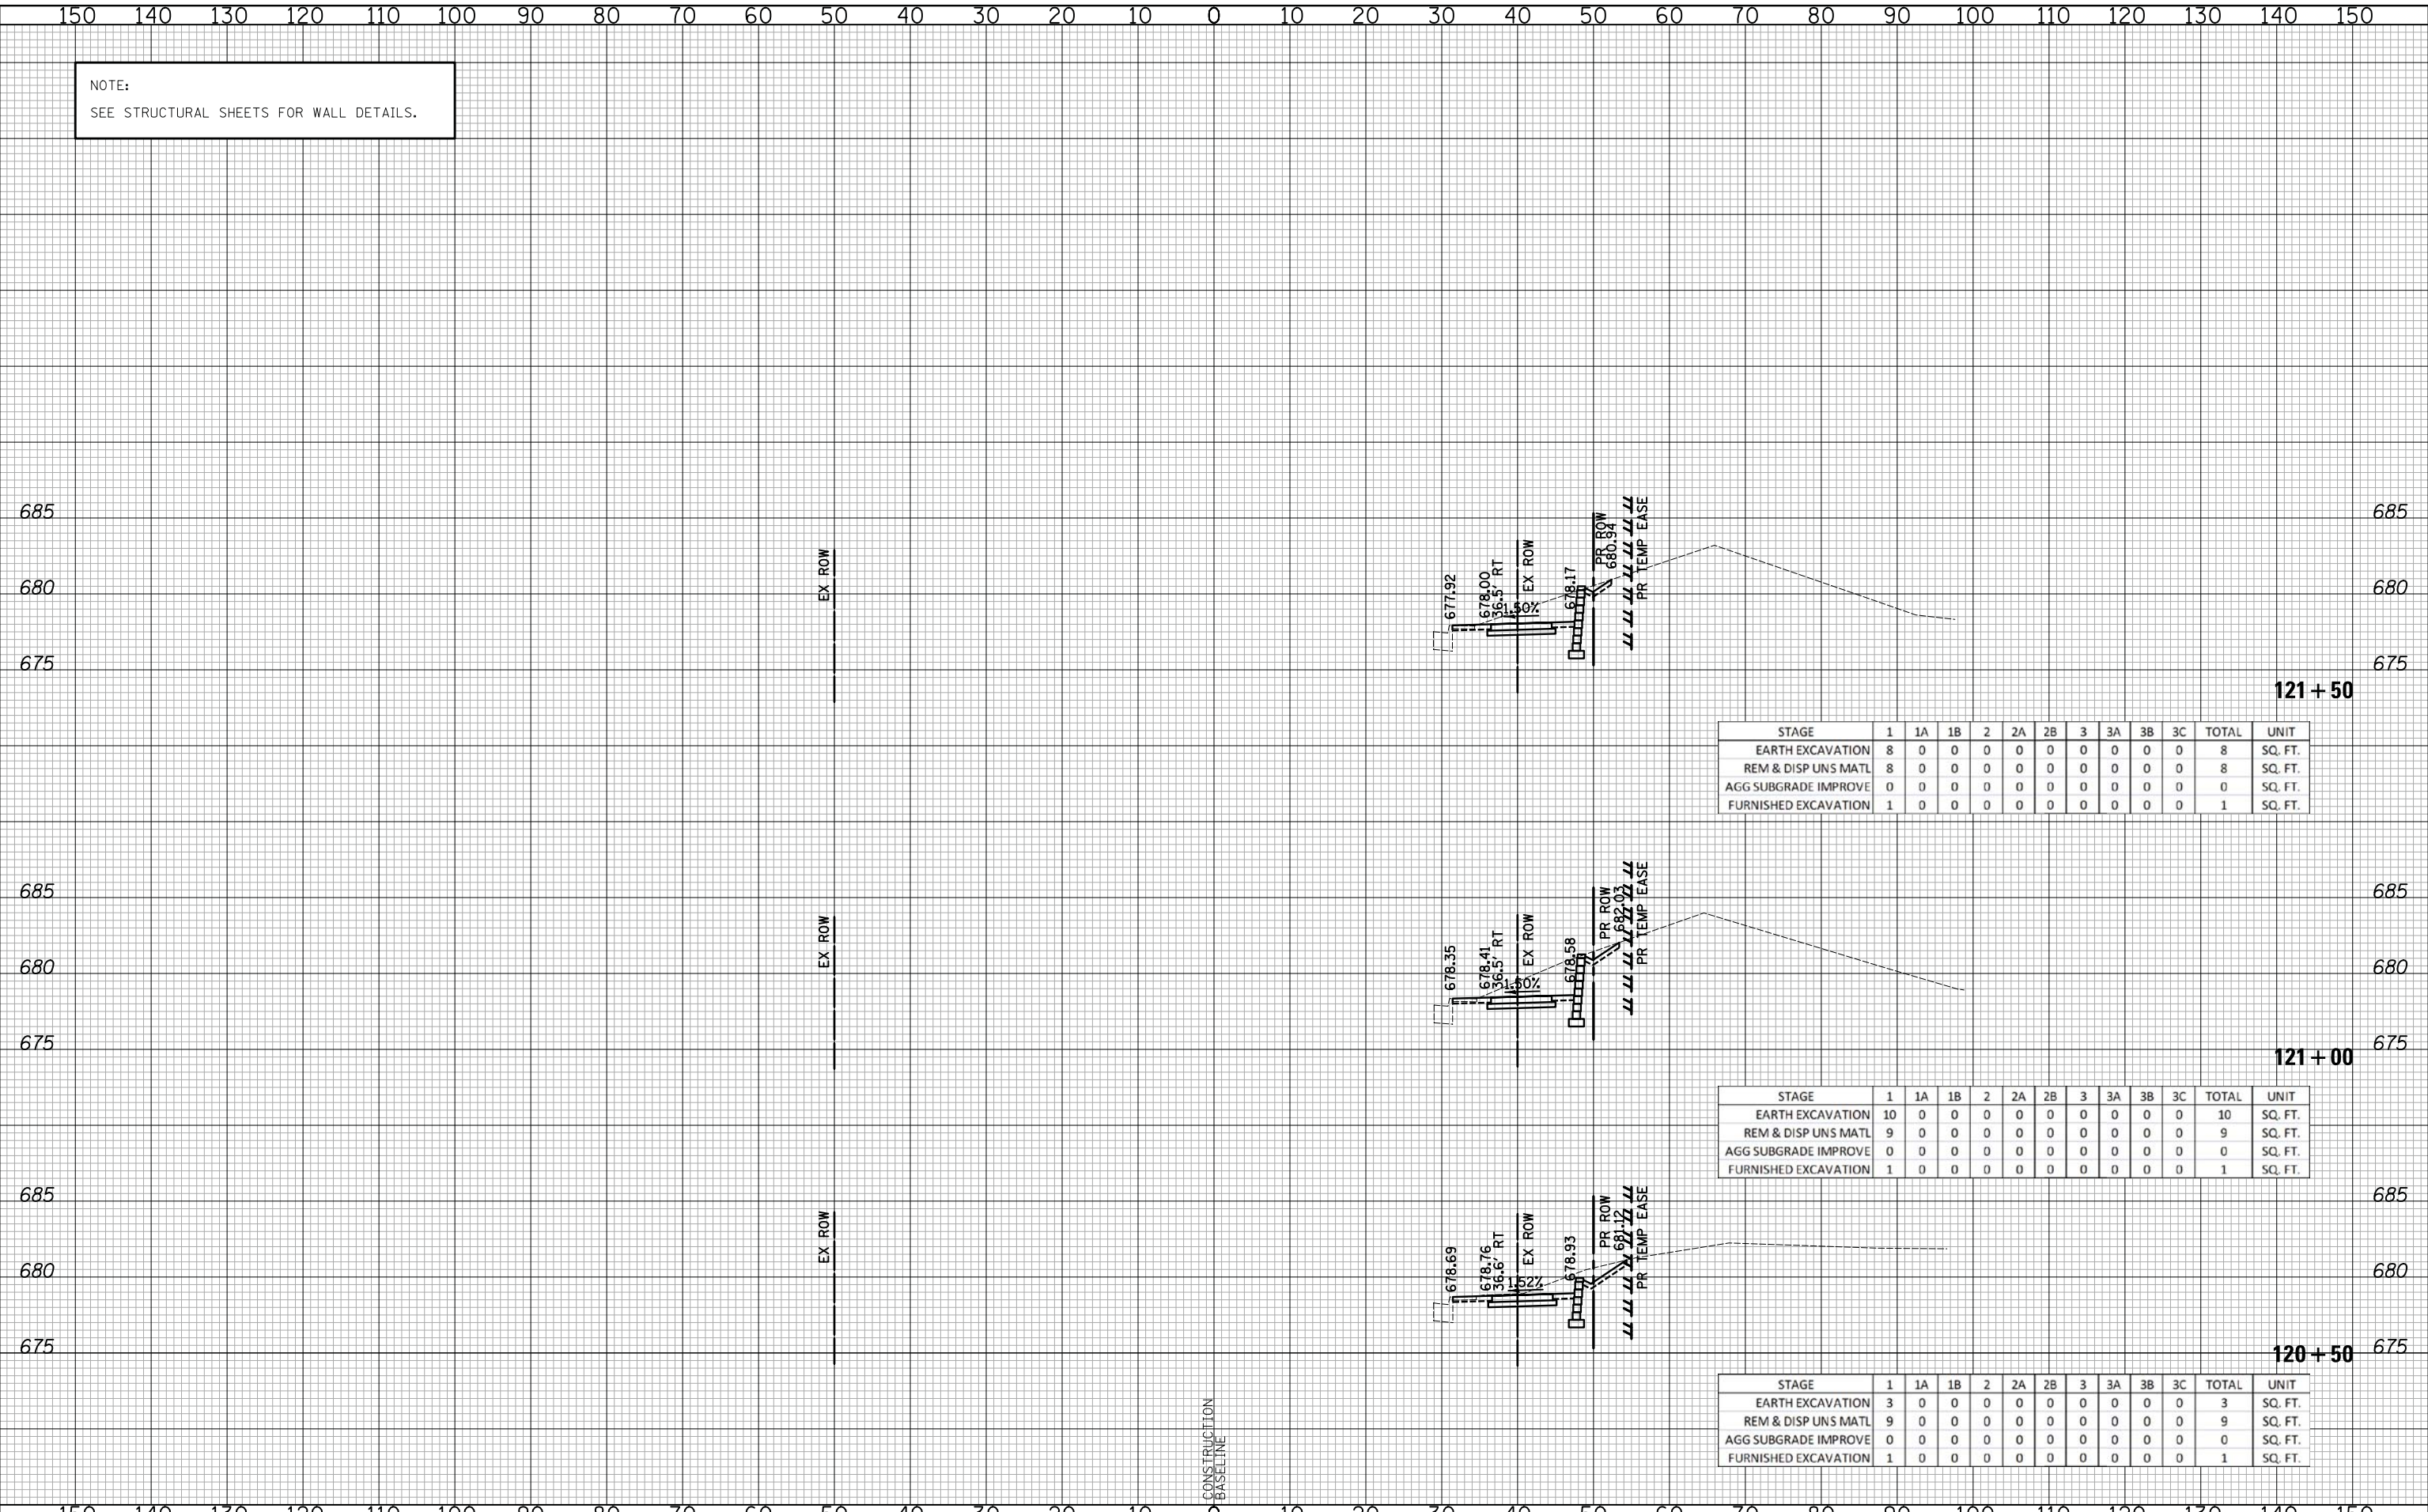

STAGE	1	1A	1B	2	2A	2B	3	3A	3B	3C	TOTAL	UNIT
EARTH EXCAVATION	8	0	0	0	0	0	0	0	0	0	8	SQ. FT.
REM & DISP UNS MATL	8	0	0	0	0	0	0	0	0	0	8	SQ. FT.
AGG SUBGRADE IMPROVE	0	0	0	0	0	0	0	0	0	0	0	SQ. FT.
FURNISHED EXCAVATION	1	0	0	0	0	0	0	0	0	0	1	SQ. FT.

STAGE	1	1A	1B	2	2A	2B	3	3A	3B	3C	TOTAL	UNIT
EARTH EXCAVATION	10	0	0	0	0	0	0	0	0	0	10	SQ. FT.
REM & DISP UNS MATL	9	0	0	0	0	0	0	0	0	0	9	SQ. FT.
AGG SUBGRADE IMPROVE	0	0	0	0	0	0	0	0	0	0	0	SQ. FT.
FURNISHED EXCAVATION	1	0	0	0	0	0	0	0	0	0	1	SQ. FT.

STAGE	1	1A	1B	2	2A	2B	3	3A	3B	3C	TOTAL	UNIT
EARTH EXCAVATION	3	0	0	0	0	0	0	0	0	0	3	SQ. FT.
REM & DISP UNS MATL	9	0	0	0	0	0	0	0	0	0	9	SQ. FT.
AGG SUBGRADE IMPROVE	0	0	0	0	0	0	0	0	0	0	0	SQ. FT.
FURNISHED EXCAVATION	1	0	0	0	0	0	0	0	0	0	1	SQ. FT.

CONSTRUCTION  
BASELINE



**CROSS SECTIONS - APTAKISIC ROAD**

SHEET NO. 19 OF 22 SHEETS STA. 120+50 TO STA. 121+50

**CIVILTECH**  
Two Pierce Place, Suite 1400  
Itasca, Illinois 60143  
Tel: 630.773.3900 Fax: 630.773.3975  
www.civiltechinc.com

DESIGNED - PK	REVISED -
DRAWN - PK	REVISED -
CHECKED - JRV	REVISED -
DATE - 6/10/2019	REVISED -


**STATE OF ILLINOIS  
DEPARTMENT OF TRANSPORTATION**

F.A.U. RTE.	SECTION	COUNTY	TOTAL SHEETS	SHEET NO.
2665	18-00158-13-WR	LAKE	623	620
FED. ROAD DIST. NO. 1 ILLINOIS FED. AID PROJECT				CONTRACT NO. 61F25

NOTE:  
SEE STRUCTURAL SHEETS FOR WALL DETAILS.

DATE	
BY	
SURVEYED	
PLOTTED	
TEMPLATE	
AREAS	
CHECKED	
NO.	

DATE	
BY	
SURVEYED	
PLOTTED	
TEMPLATE	
AREAS	
CHECKED	
NO.	

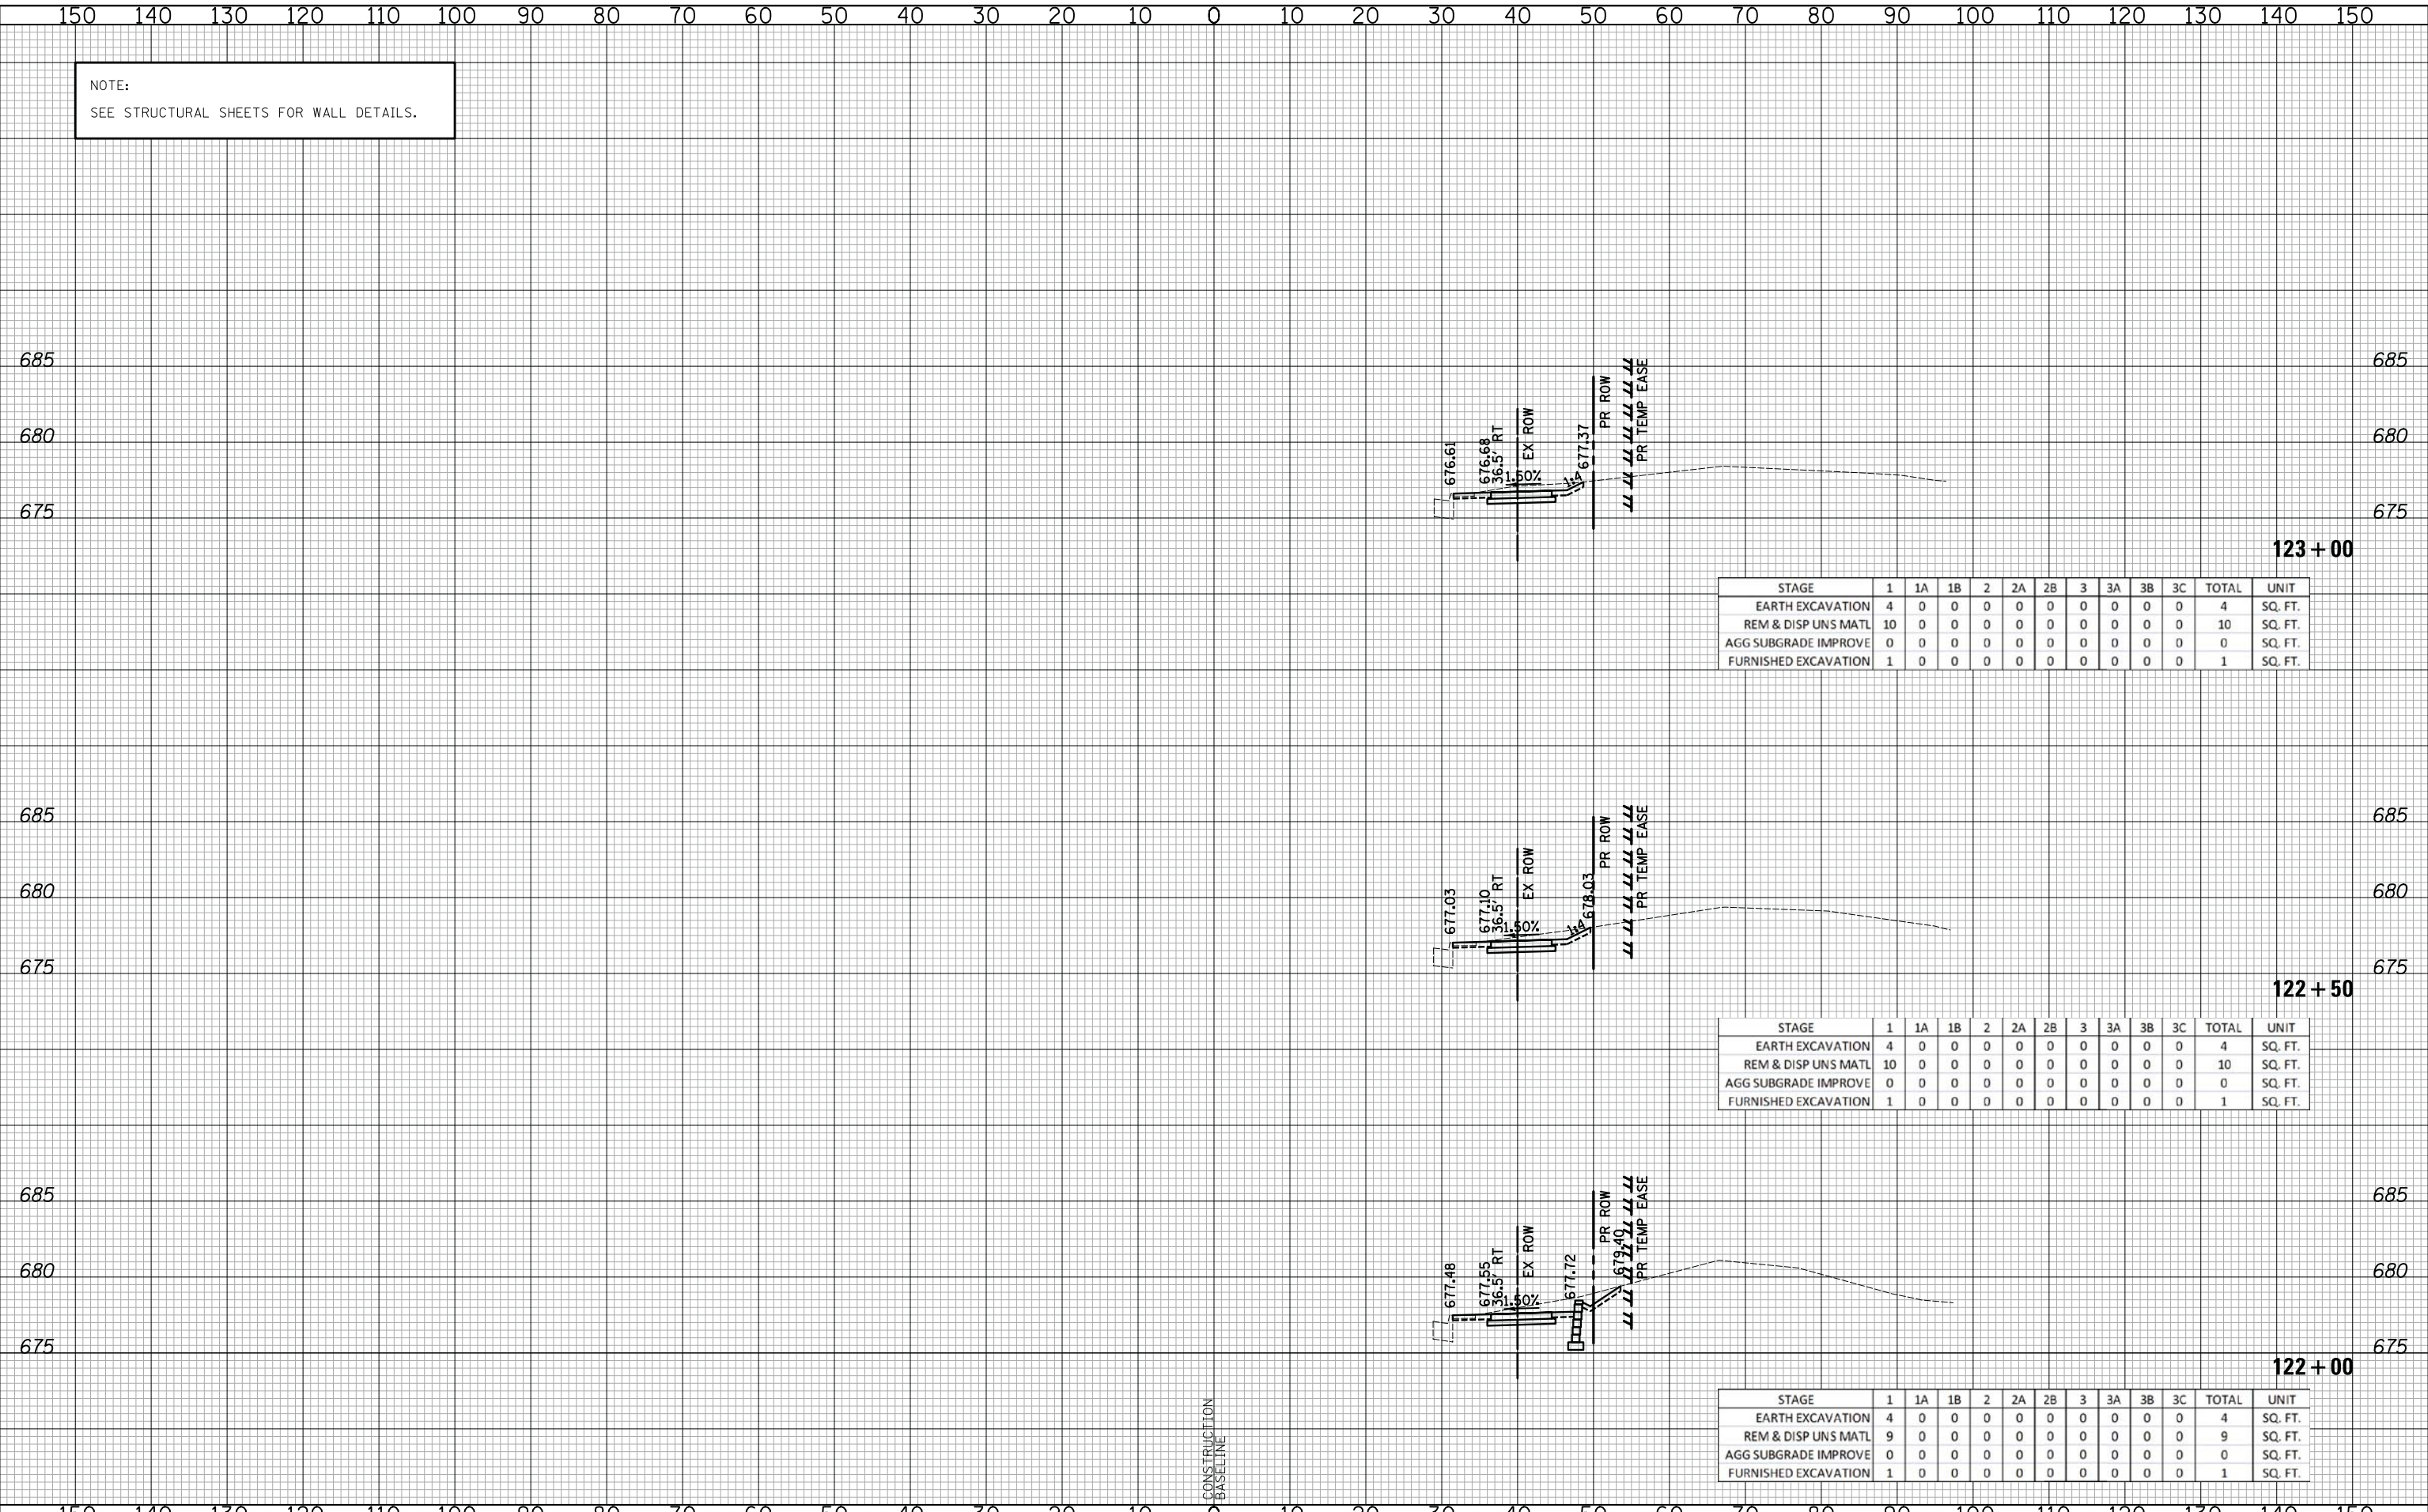


STAGE	1	1A	1B	2	2A	2B	3	3A	3B	3C	TOTAL	UNIT
EARTH EXCAVATION	4	0	0	0	0	0	0	0	0	0	4	SQ. FT.
REM & DISP UNS MATL	10	0	0	0	0	0	0	0	0	0	10	SQ. FT.
AGG SUBGRADE IMPROVE	0	0	0	0	0	0	0	0	0	0	0	SQ. FT.
FURNISHED EXCAVATION	1	0	0	0	0	0	0	0	0	0	1	SQ. FT.

STAGE	1	1A	1B	2	2A	2B	3	3A	3B	3C	TOTAL	UNIT
EARTH EXCAVATION	4	0	0	0	0	0	0	0	0	0	4	SQ. FT.
REM & DISP UNS MATL	10	0	0	0	0	0	0	0	0	0	10	SQ. FT.
AGG SUBGRADE IMPROVE	0	0	0	0	0	0	0	0	0	0	0	SQ. FT.
FURNISHED EXCAVATION	1	0	0	0	0	0	0	0	0	0	1	SQ. FT.

STAGE	1	1A	1B	2	2A	2B	3	3A	3B	3C	TOTAL	UNIT
EARTH EXCAVATION	4	0	0	0	0	0	0	0	0	0	4	SQ. FT.
REM & DISP UNS MATL	9	0	0	0	0	0	0	0	0	0	9	SQ. FT.
AGG SUBGRADE IMPROVE	0	0	0	0	0	0	0	0	0	0	0	SQ. FT.
FURNISHED EXCAVATION	1	0	0	0	0	0	0	0	0	0	1	SQ. FT.

CONSTRUCTION  
BASELINE

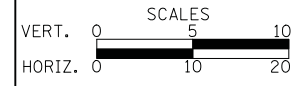

CROSS SECTIONS - APTAKISIC ROAD

SHEET NO. 20 OF 22 SHEETS STA. 122+00 TO STA. 123+00

**CIVILTECH**  
Two Pierce Place, Suite 1400  
Itasca, Illinois 60143  
Tel: 630.773.3900 Fax: 630.773.3975  
www.civiltechinc.com

DESIGNED - PK	REVISED -
DRAWN - PK	REVISED -
CHECKED - JRV	REVISED -
DATE - 6/10/2019	REVISED -


STATE OF ILLINOIS  
DEPARTMENT OF TRANSPORTATION

F.A.U. RTE.	SECTION	COUNTY	TOTAL SHEETS	SHEET NO.
2665	18-00158-13-WR	LAKE	623	621
CONTRACT NO. 61F25				
FED. ROAD DIST. NO. 1 ILLINOIS FED. AID PROJECT				

NOTE:  
SEE STRUCTURAL SHEETS FOR WALL DETAILS.

DATE	
BY	
SURVEYED	
PLOTTED	
TEMPLATE	
AREAS	
CHECKED	
FINAL SURVEY	
NOTE BOOK	
NO.	

DATE	
BY	
SURVEYED	
PLOTTED	
TEMPLATE	
AREAS	
CHECKED	
ORIGINAL SURVEY	
NOTE BOOK	
NO.	

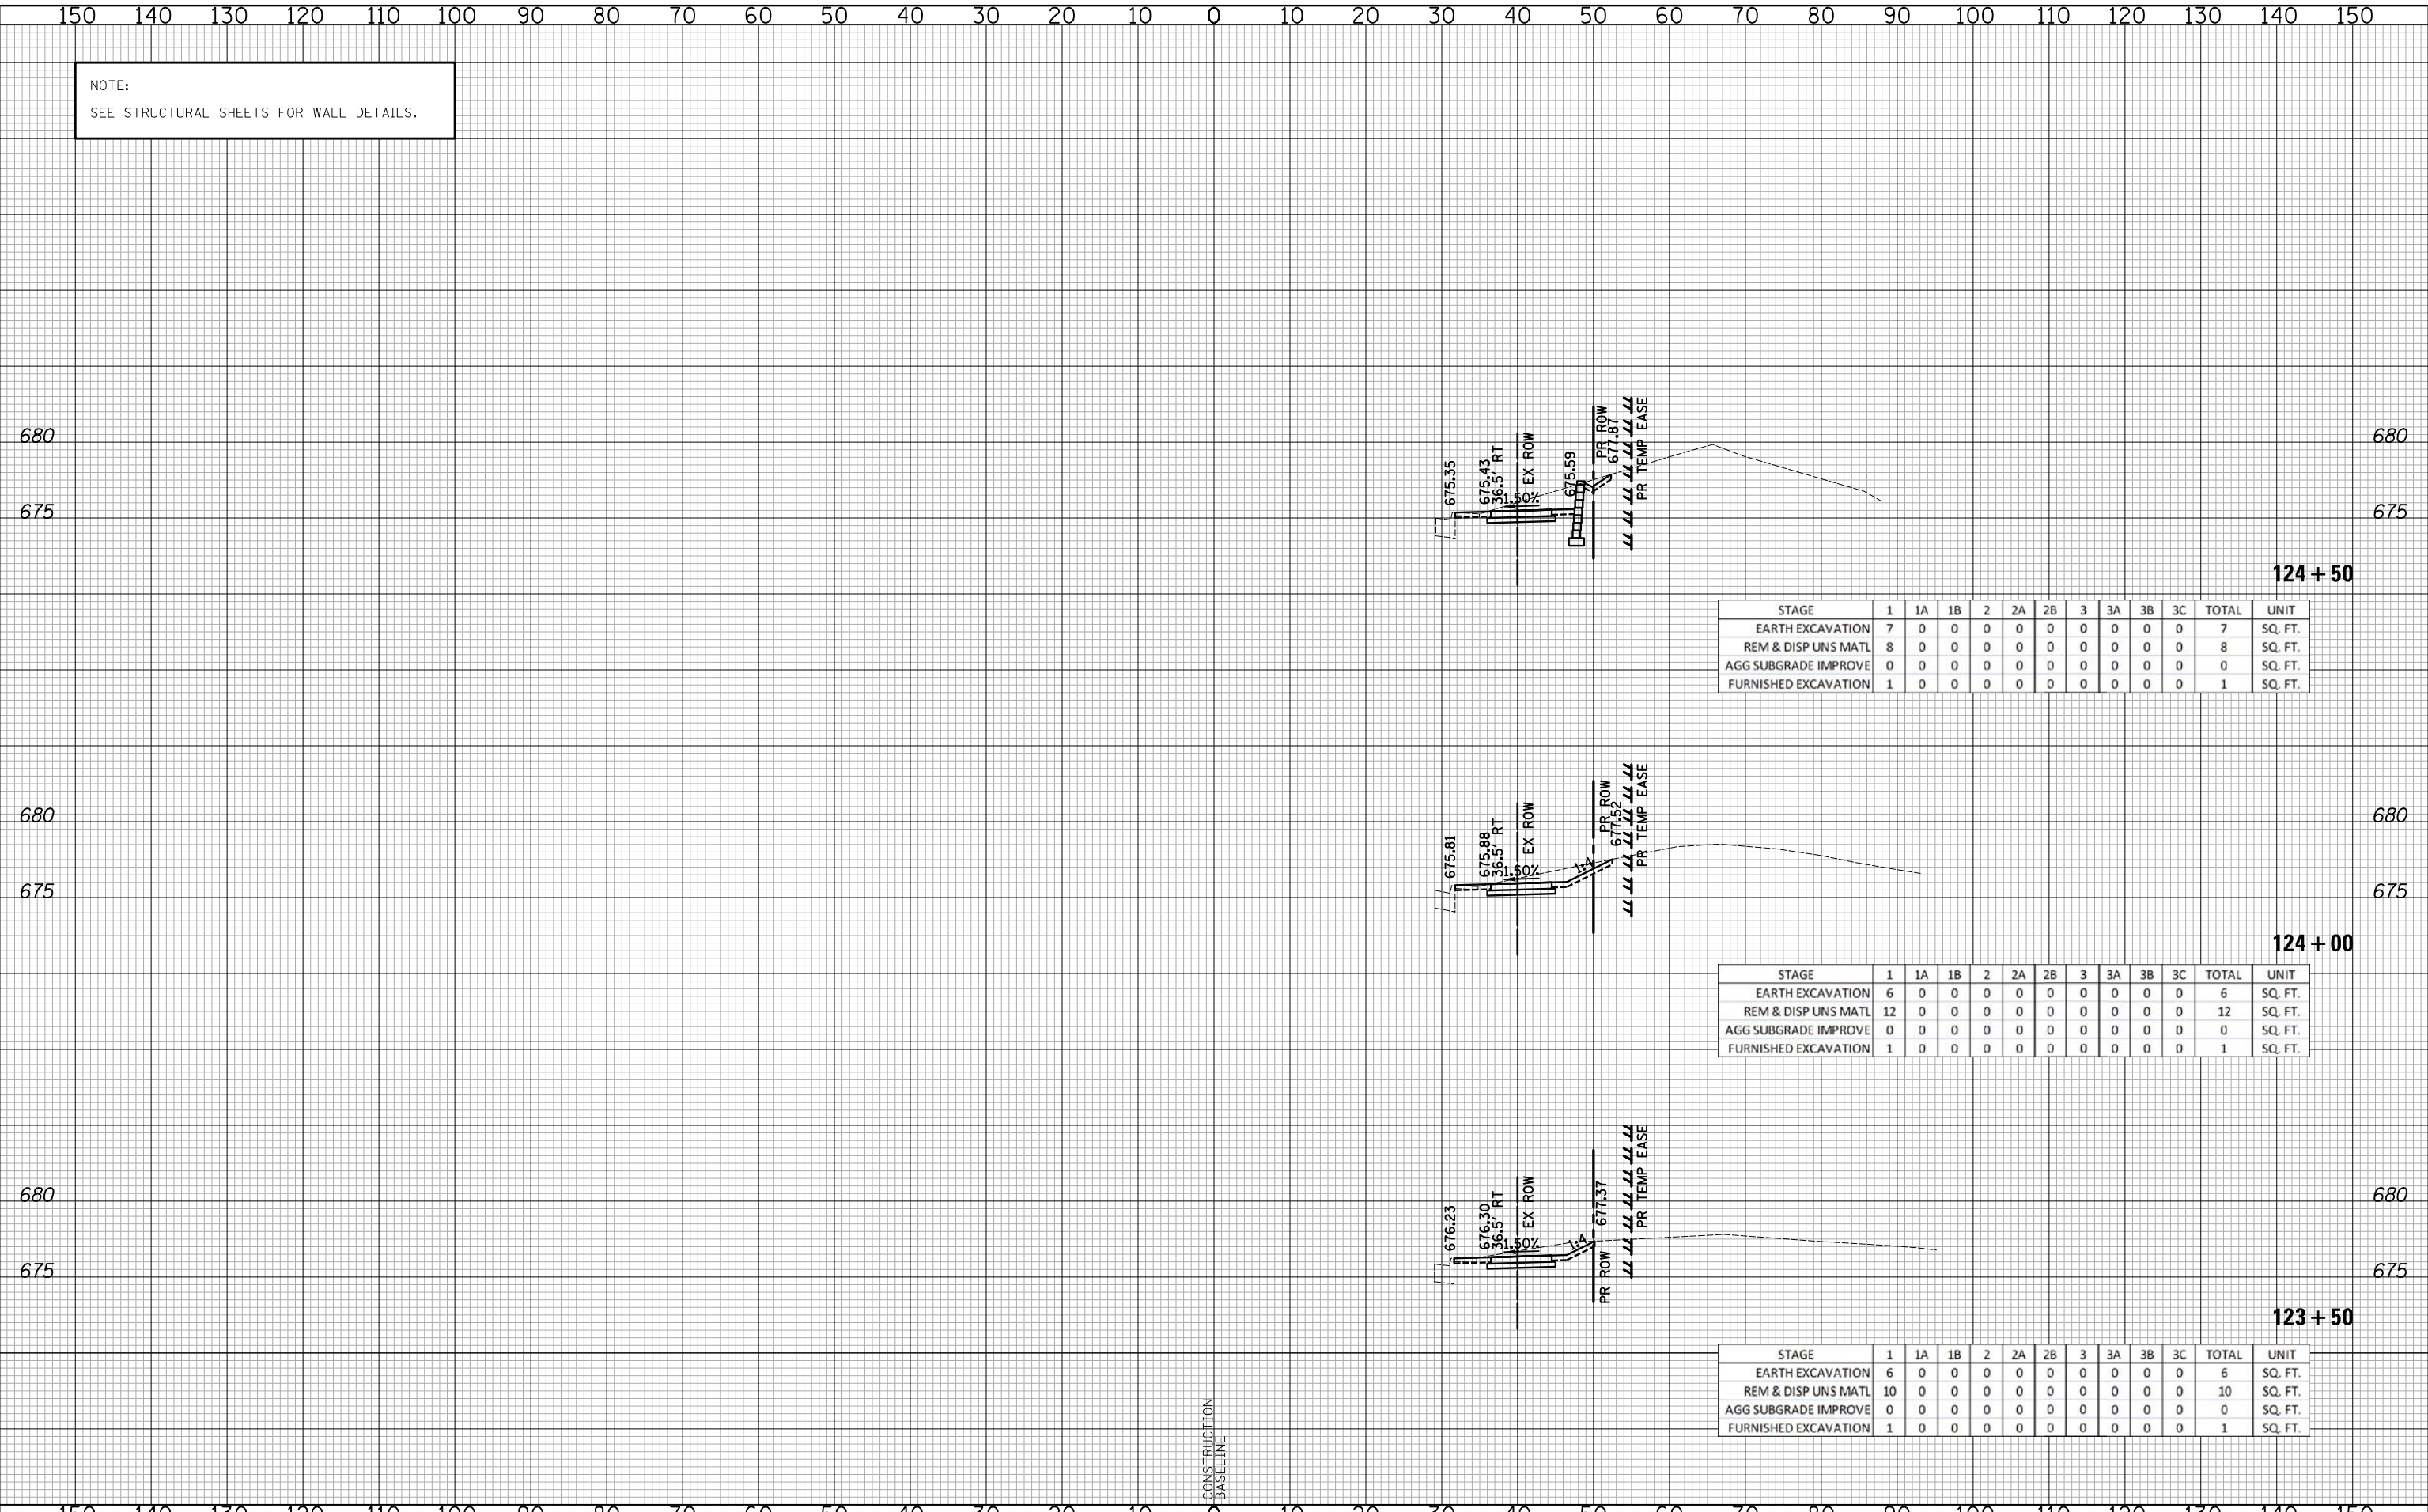

**124 + 50**

STAGE	1	1A	1B	2	2A	2B	3	3A	3B	3C	TOTAL	UNIT
EARTH EXCAVATION	7	0	0	0	0	0	0	0	0	0	7	SQ. FT.
REM & DISP UNS MATL	8	0	0	0	0	0	0	0	0	0	8	SQ. FT.
AGG SUBGRADE IMPROVE	0	0	0	0	0	0	0	0	0	0	0	SQ. FT.
FURNISHED EXCAVATION	1	0	0	0	0	0	0	0	0	0	1	SQ. FT.

**124 + 00**

STAGE	1	1A	1B	2	2A	2B	3	3A	3B	3C	TOTAL	UNIT
EARTH EXCAVATION	6	0	0	0	0	0	0	0	0	0	6	SQ. FT.
REM & DISP UNS MATL	12	0	0	0	0	0	0	0	0	0	12	SQ. FT.
AGG SUBGRADE IMPROVE	0	0	0	0	0	0	0	0	0	0	0	SQ. FT.
FURNISHED EXCAVATION	1	0	0	0	0	0	0	0	0	0	1	SQ. FT.

**123 + 50**

STAGE	1	1A	1B	2	2A	2B	3	3A	3B	3C	TOTAL	UNIT
EARTH EXCAVATION	6	0	0	0	0	0	0	0	0	0	6	SQ. FT.
REM & DISP UNS MATL	10	0	0	0	0	0	0	0	0	0	10	SQ. FT.
AGG SUBGRADE IMPROVE	0	0	0	0	0	0	0	0	0	0	0	SQ. FT.
FURNISHED EXCAVATION	1	0	0	0	0	0	0	0	0	0	1	SQ. FT.

**CIVILTECH**  
Two Pierce Place, Suite 1400  
Itasca, Illinois 60143  
Tel: 630.773.3900 Fax: 630.773.3975  
www.civiltechinc.com

DESIGNED - PK	REVISED -
DRAWN - PK	REVISED -
CHECKED - JRV	REVISED -
DATE - 6/10/2019	REVISED -

**STATE OF ILLINOIS  
DEPARTMENT OF TRANSPORTATION**



**CROSS SECTIONS - APTAKISIC ROAD**


SHEET NO. 21 OF 22 SHEETS    STA. 123+50    TO STA. 124+50

F.A.U. RTE.	SECTION	COUNTY	TOTAL SHEETS	SHEET NO.
2665	18-00158-13-WR	LAKE	623	622
CONTRACT NO. 61F25				
FED. ROAD DIST. NO. 1 ILLINOIS FED. AID PROJECT				

NOTE:  
SEE STRUCTURAL SHEETS FOR WALL DETAILS.

DATE	
BY	
SURVEYED	
PLOTTED	
TEMPLATE	
AREAS CHECKED	
FINAL SURVEY	
NOTE BOOK	
NO.	

DATE	
BY	
SURVEYED	
PLOTTED	
TEMPLATE	
AREAS CHECKED	
ORIGINAL SURVEY	
NOTE BOOK	
NO.	

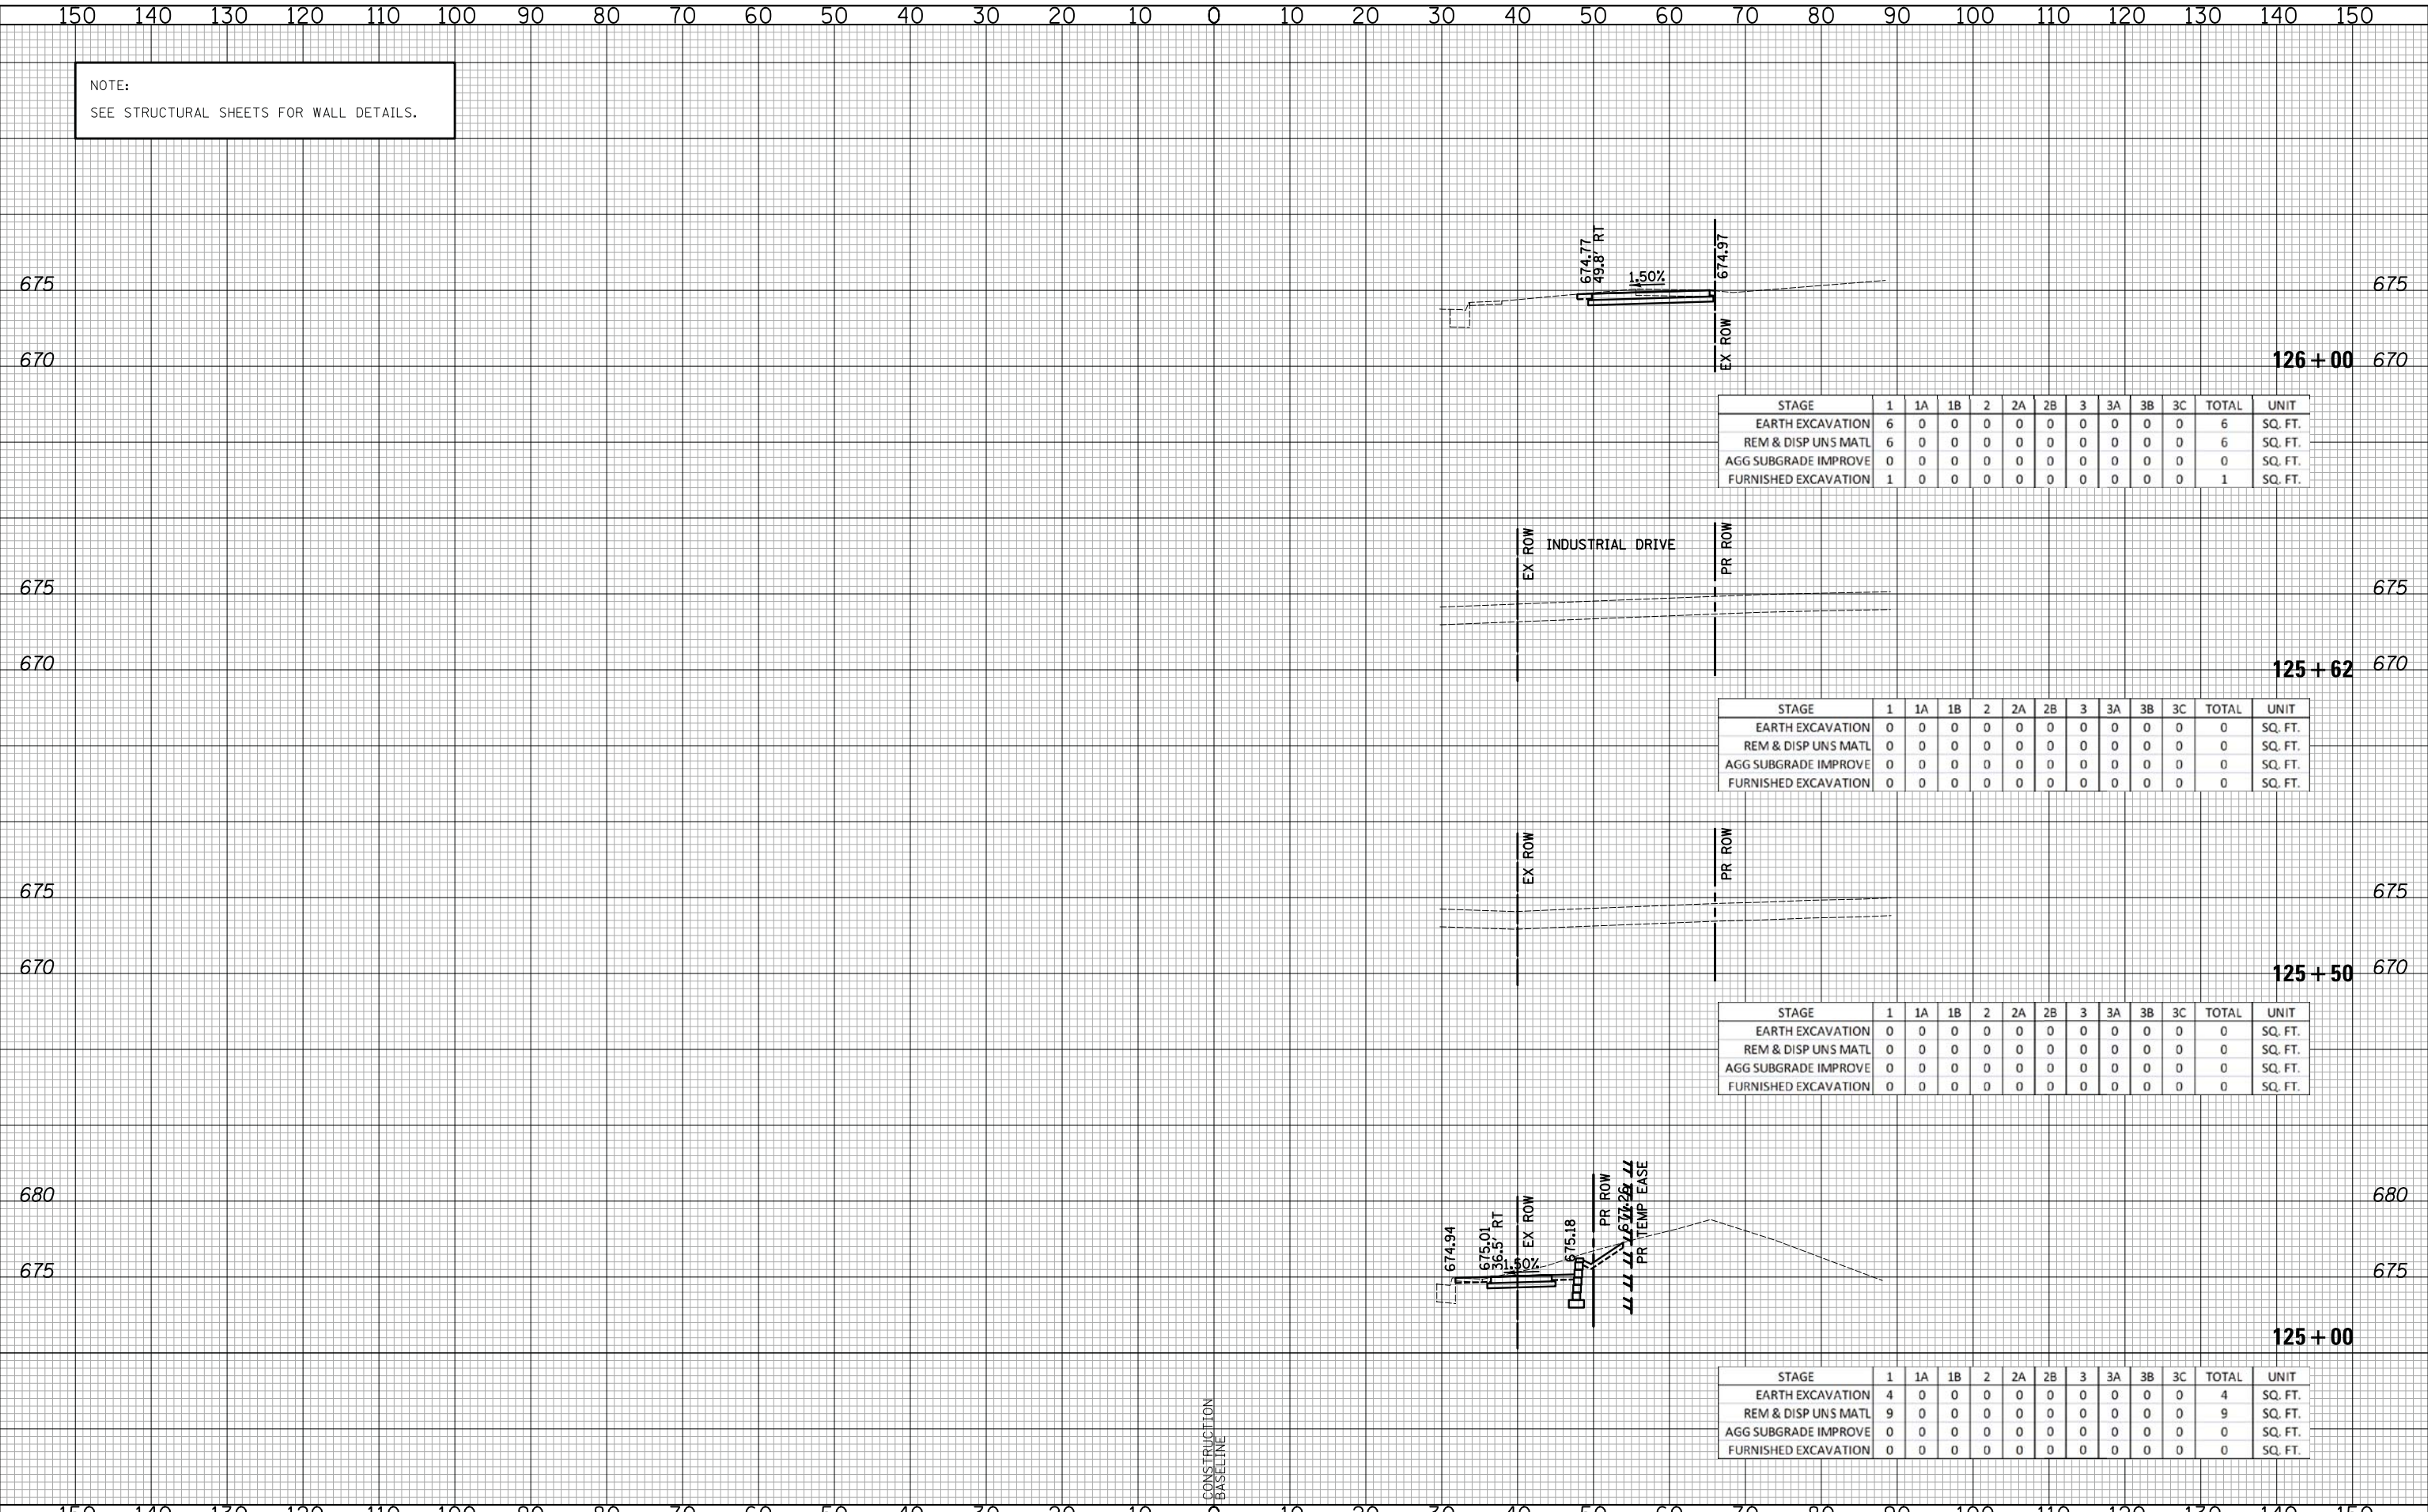

STAGE	1	1A	1B	2	2A	2B	3	3A	3B	3C	TOTAL	UNIT
EARTH EXCAVATION	6	0	0	0	0	0	0	0	0	0	6	SQ. FT.
REM & DISP UNS MATL	6	0	0	0	0	0	0	0	0	0	6	SQ. FT.
AGG SUBGRADE IMPROVE	0	0	0	0	0	0	0	0	0	0	0	SQ. FT.
FURNISHED EXCAVATION	1	0	0	0	0	0	0	0	0	0	1	SQ. FT.

STAGE	1	1A	1B	2	2A	2B	3	3A	3B	3C	TOTAL	UNIT
EARTH EXCAVATION	0	0	0	0	0	0	0	0	0	0	0	SQ. FT.
REM & DISP UNS MATL	0	0	0	0	0	0	0	0	0	0	0	SQ. FT.
AGG SUBGRADE IMPROVE	0	0	0	0	0	0	0	0	0	0	0	SQ. FT.
FURNISHED EXCAVATION	0	0	0	0	0	0	0	0	0	0	0	SQ. FT.

STAGE	1	1A	1B	2	2A	2B	3	3A	3B	3C	TOTAL	UNIT
EARTH EXCAVATION	0	0	0	0	0	0	0	0	0	0	0	SQ. FT.
REM & DISP UNS MATL	0	0	0	0	0	0	0	0	0	0	0	SQ. FT.
AGG SUBGRADE IMPROVE	0	0	0	0	0	0	0	0	0	0	0	SQ. FT.
FURNISHED EXCAVATION	0	0	0	0	0	0	0	0	0	0	0	SQ. FT.

STAGE	1	1A	1B	2	2A	2B	3	3A	3B	3C	TOTAL	UNIT
EARTH EXCAVATION	4	0	0	0	0	0	0	0	0	0	4	SQ. FT.
REM & DISP UNS MATL	9	0	0	0	0	0	0	0	0	0	9	SQ. FT.
AGG SUBGRADE IMPROVE	0	0	0	0	0	0	0	0	0	0	0	SQ. FT.
FURNISHED EXCAVATION	0	0	0	0	0	0	0	0	0	0	0	SQ. FT.

**CIVILTECH**  
Two Pierce Place, Suite 1400  
Itasca, Illinois 60143  
Tel: 630.773.3900 Fax: 630.773.3975  
www.civiltechinc.com

DESIGNED - PK	REVISED -
DRAWN - PK	REVISED -
CHECKED - JRV	REVISED -
DATE - 6/10/2019	REVISED -

**STATE OF ILLINOIS  
DEPARTMENT OF TRANSPORTATION**



**CROSS SECTIONS - APTAKISIC ROAD**

SHEET NO. 22 OF 22 SHEETS STA. 125+00 TO STA. 126+00

F.A.U. RTE.	SECTION	COUNTY	TOTAL SHEETS	SHEET NO.
2665	18-00158-13-WR	LAKE	623	623
CONTRACT NO. 61F25				
FED. ROAD DIST. NO. 1 ILLINOIS FED. AID PROJECT				