




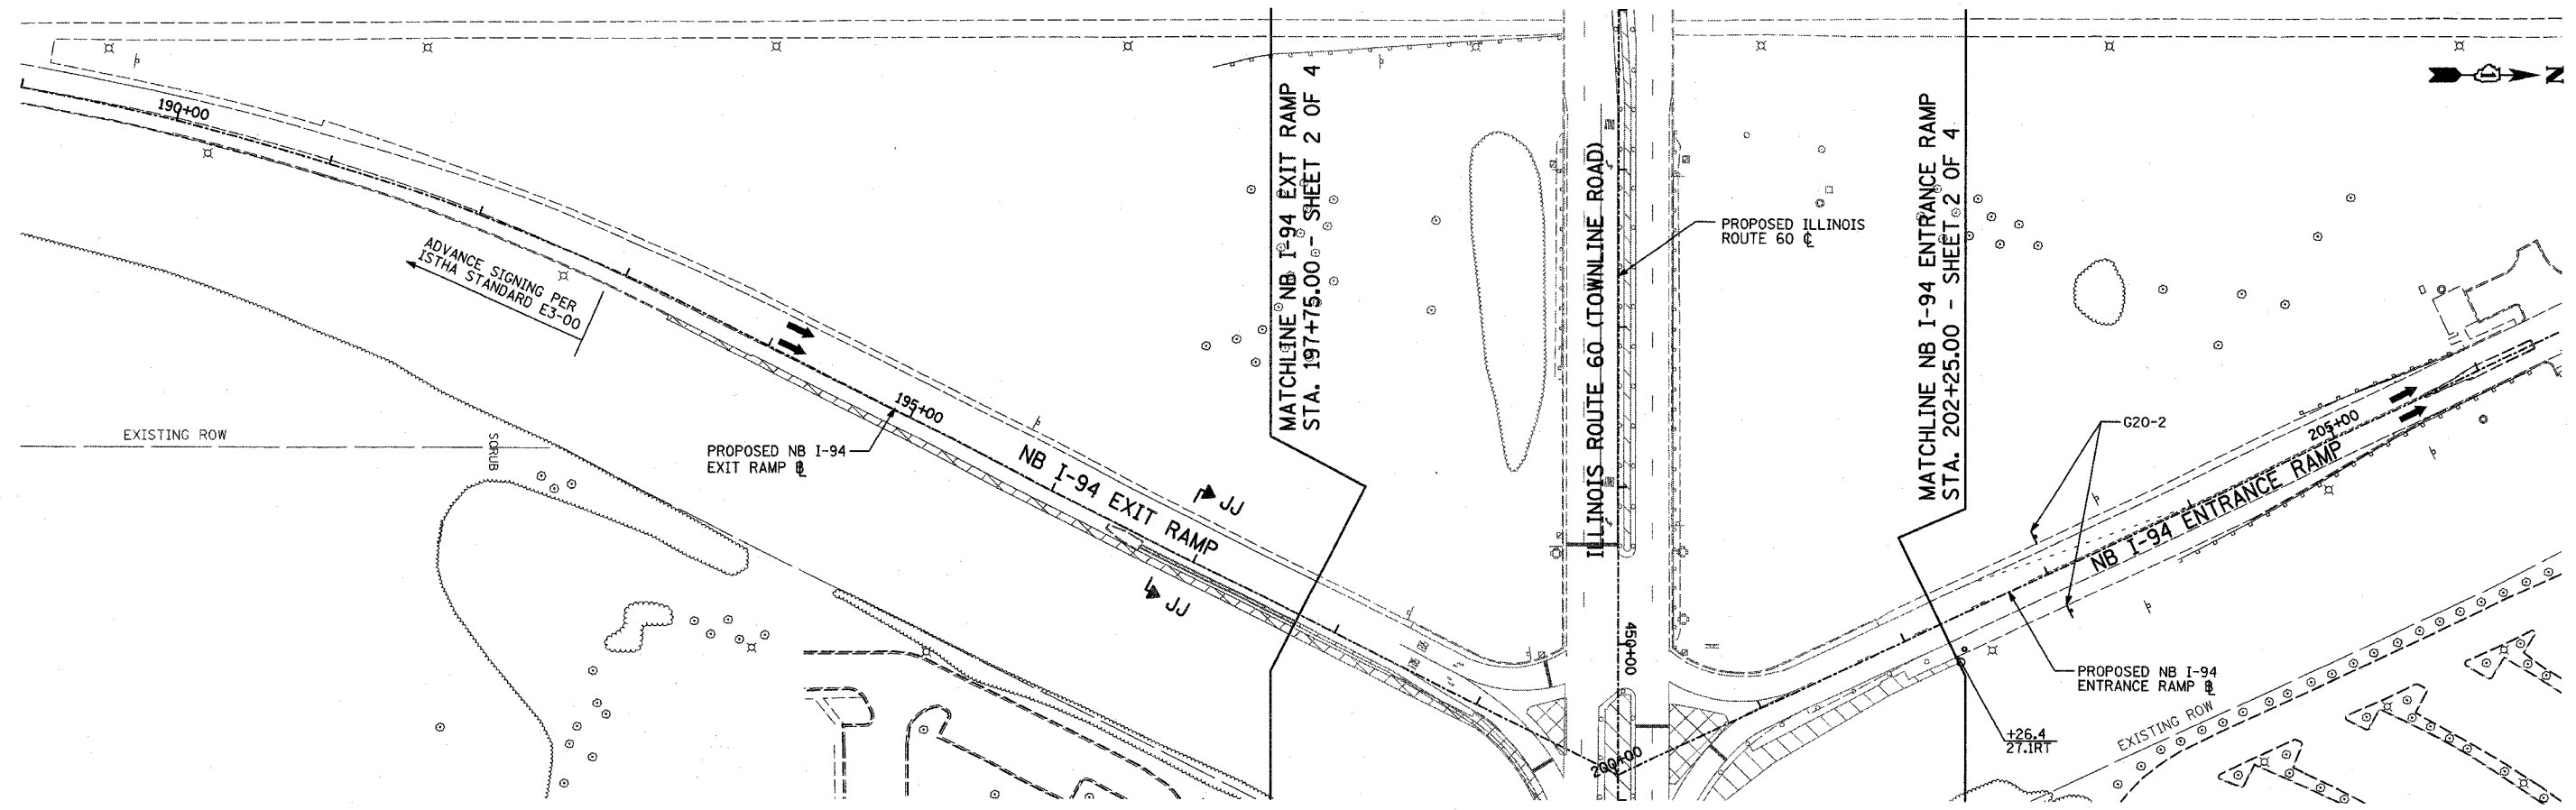

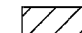


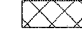



F.A.P. RTE.	SECTION	COUNTY	TOTAL SHEETS	SHEET NO.
335	119R-2	LAKE	439	92
STA. 432+83.12 TO STA. 470+56.84				
FED. ROAD DIST. NO.		ILLINOIS	FED. AID PROJECT	

60B01

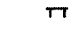

**LEGEND:**

-  CONSTRUCTION ZONE
-  TEMPORARY PAVEMENT
-  TRAFFIC MOVEMENT
-  TEMPORARY SIGN (SEE M.O.T. SIGNING LEGEND)
-  TYPE II BARRICADES OR DRUMS W/ MONO-DIRECTIONAL STEADY BURNING LIGHT
-  TYPE III BARRICADE W/2 FLASHING BIDIRECTIONAL LIGHTS
-  TEMPORARY CONCRETE BARRIER
-  ARROW BOARD
-  M.O.T. APPURTENANCES REMAINING FROM PREVIOUS STAGES

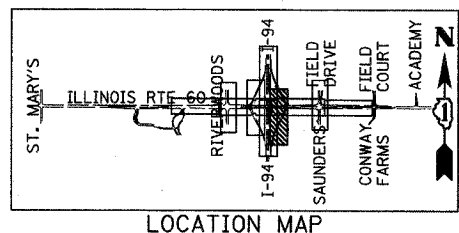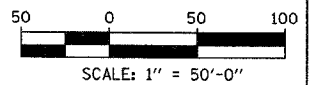

REVISIONS	
NAME	DATE

ILLINOIS DEPARTMENT OF TRANSPORTATION  
 ILLINOIS RTE 60 OVER I-94  
 MAINTENANCE OF TRAFFIC PLAN  
 NORTHBOUND INTERSTATE 94 RAMPS  
 PRE-STAGE B - SHEET 4 OF 4

SCALE: 1"=50'-0"  
 DATE: MAY 8, 2007

DRAWN BY: MFG, CBS  
 CHECKED BY: JDF

**TYLIN** INTERNATIONAL

05/08/2007 10:25:45 AM