


F.A.P. RTE.	SECTION	COUNTY	TOTAL SHEETS	SHEET NO.
335	119R-2	LAKE	439	105
STA. 432+83.12		TO STA. 470+56.84		
FED. ROAD DIST. NO.		ILLINOIS FED. AID PROJECT		
		60B01		

STATION/OFFSET CALLOUTS:


1. +50.4@ 4.0LT (FIELD DR @)
2. +09.5, 48.1RT
3. +97.1, 12.5RT
4. +86.4, 48.1RT
5. +37.2, 20.6RT (SAUNDERS RD @)
6. +01.5, 18.0RT (SAUNDERS RD @)
7. +06.4, 29.0RT (SAUNDERS RD @)
8. +19.7, 18.0RT (SAUNDERS RD @)
9. +19.7, 29.0RT (SAUNDERS RD @)
10. +20.5, 48.1RT
11. +27.5, 48.1RT
12. +43.2, 48.1RT
13. +81.5, 30.1RT
14. +91.5, 30.1RT

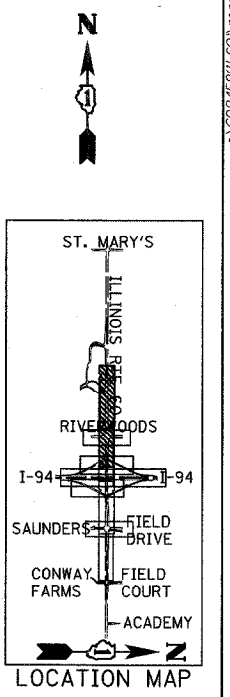

NOTE:
RAMP EXISTING CURVE TO MATCH TEMPORARY PAVEMENT

LEGEND:

- CONSTRUCTION ZONE
- TEMPORARY PAVEMENT
- TRAFFIC MOVEMENT
- TEMPORARY SIGN (SEE M.O.T. SIGNING LEGEND)
- TYPE II BARRICADES OR DRUMS W/ MONO-DIRECTIONAL STEADY BURNING LIGHT
- TYPE III BARRICADE W/2 FLASHING BIDIRECTIONAL LIGHTS
- TEMPORARY CONCRETE BARRIER
- ARROW BOARD
- M.O.T. APPURTENANCES REMAINING FROM PREVIOUS STAGES

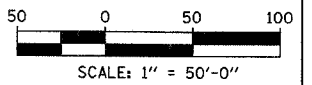

REVISIONS	
NAME	DATE

ILLINOIS DEPARTMENT OF TRANSPORTATION
ILLINOIS RTE 60 OVER I-94
MAINTENANCE OF TRAFFIC PLAN
IL RTE 60 STA. 446+50.00 TO 475+00.00
STAGE 2 - SHEET 2 OF 5
SCALE: 1"=50'-0"
DATE: MAY 8, 2007
DRAWN BY: MPG, CBS
CHECKED BY: JDF

TYLIN INTERNATIONAL

05/02/2007 10:28:13 AM