


F.A.P. RTE.	SECTION	COUNTY	TOTAL SHEETS	SHEET NO.
335	119R-2	LAKE	439	125
STA. 432+83.12		TO STA. 470+56.84		
FED. ROAD DIST. NO.		ILLINOIS FED. AID PROJECT		

60B01



LEGEND:

- CONSTRUCTION ZONE
- TEMPORARY PAVEMENT
- TRAFFIC MOVEMENT
- TEMPORARY SIGN (SEE M.O.T. SIGNING LEGEND)
- TYPE II BARRICADES OR DRUMS W/ MONO-DIRECTIONAL STEADY BURNING LIGHT
- TYPE III BARRICADE W/2 FLASHING BIDIRECTIONAL LIGHTS
- TEMPORARY CONCRETE BARRIER
- ARROW BOARD

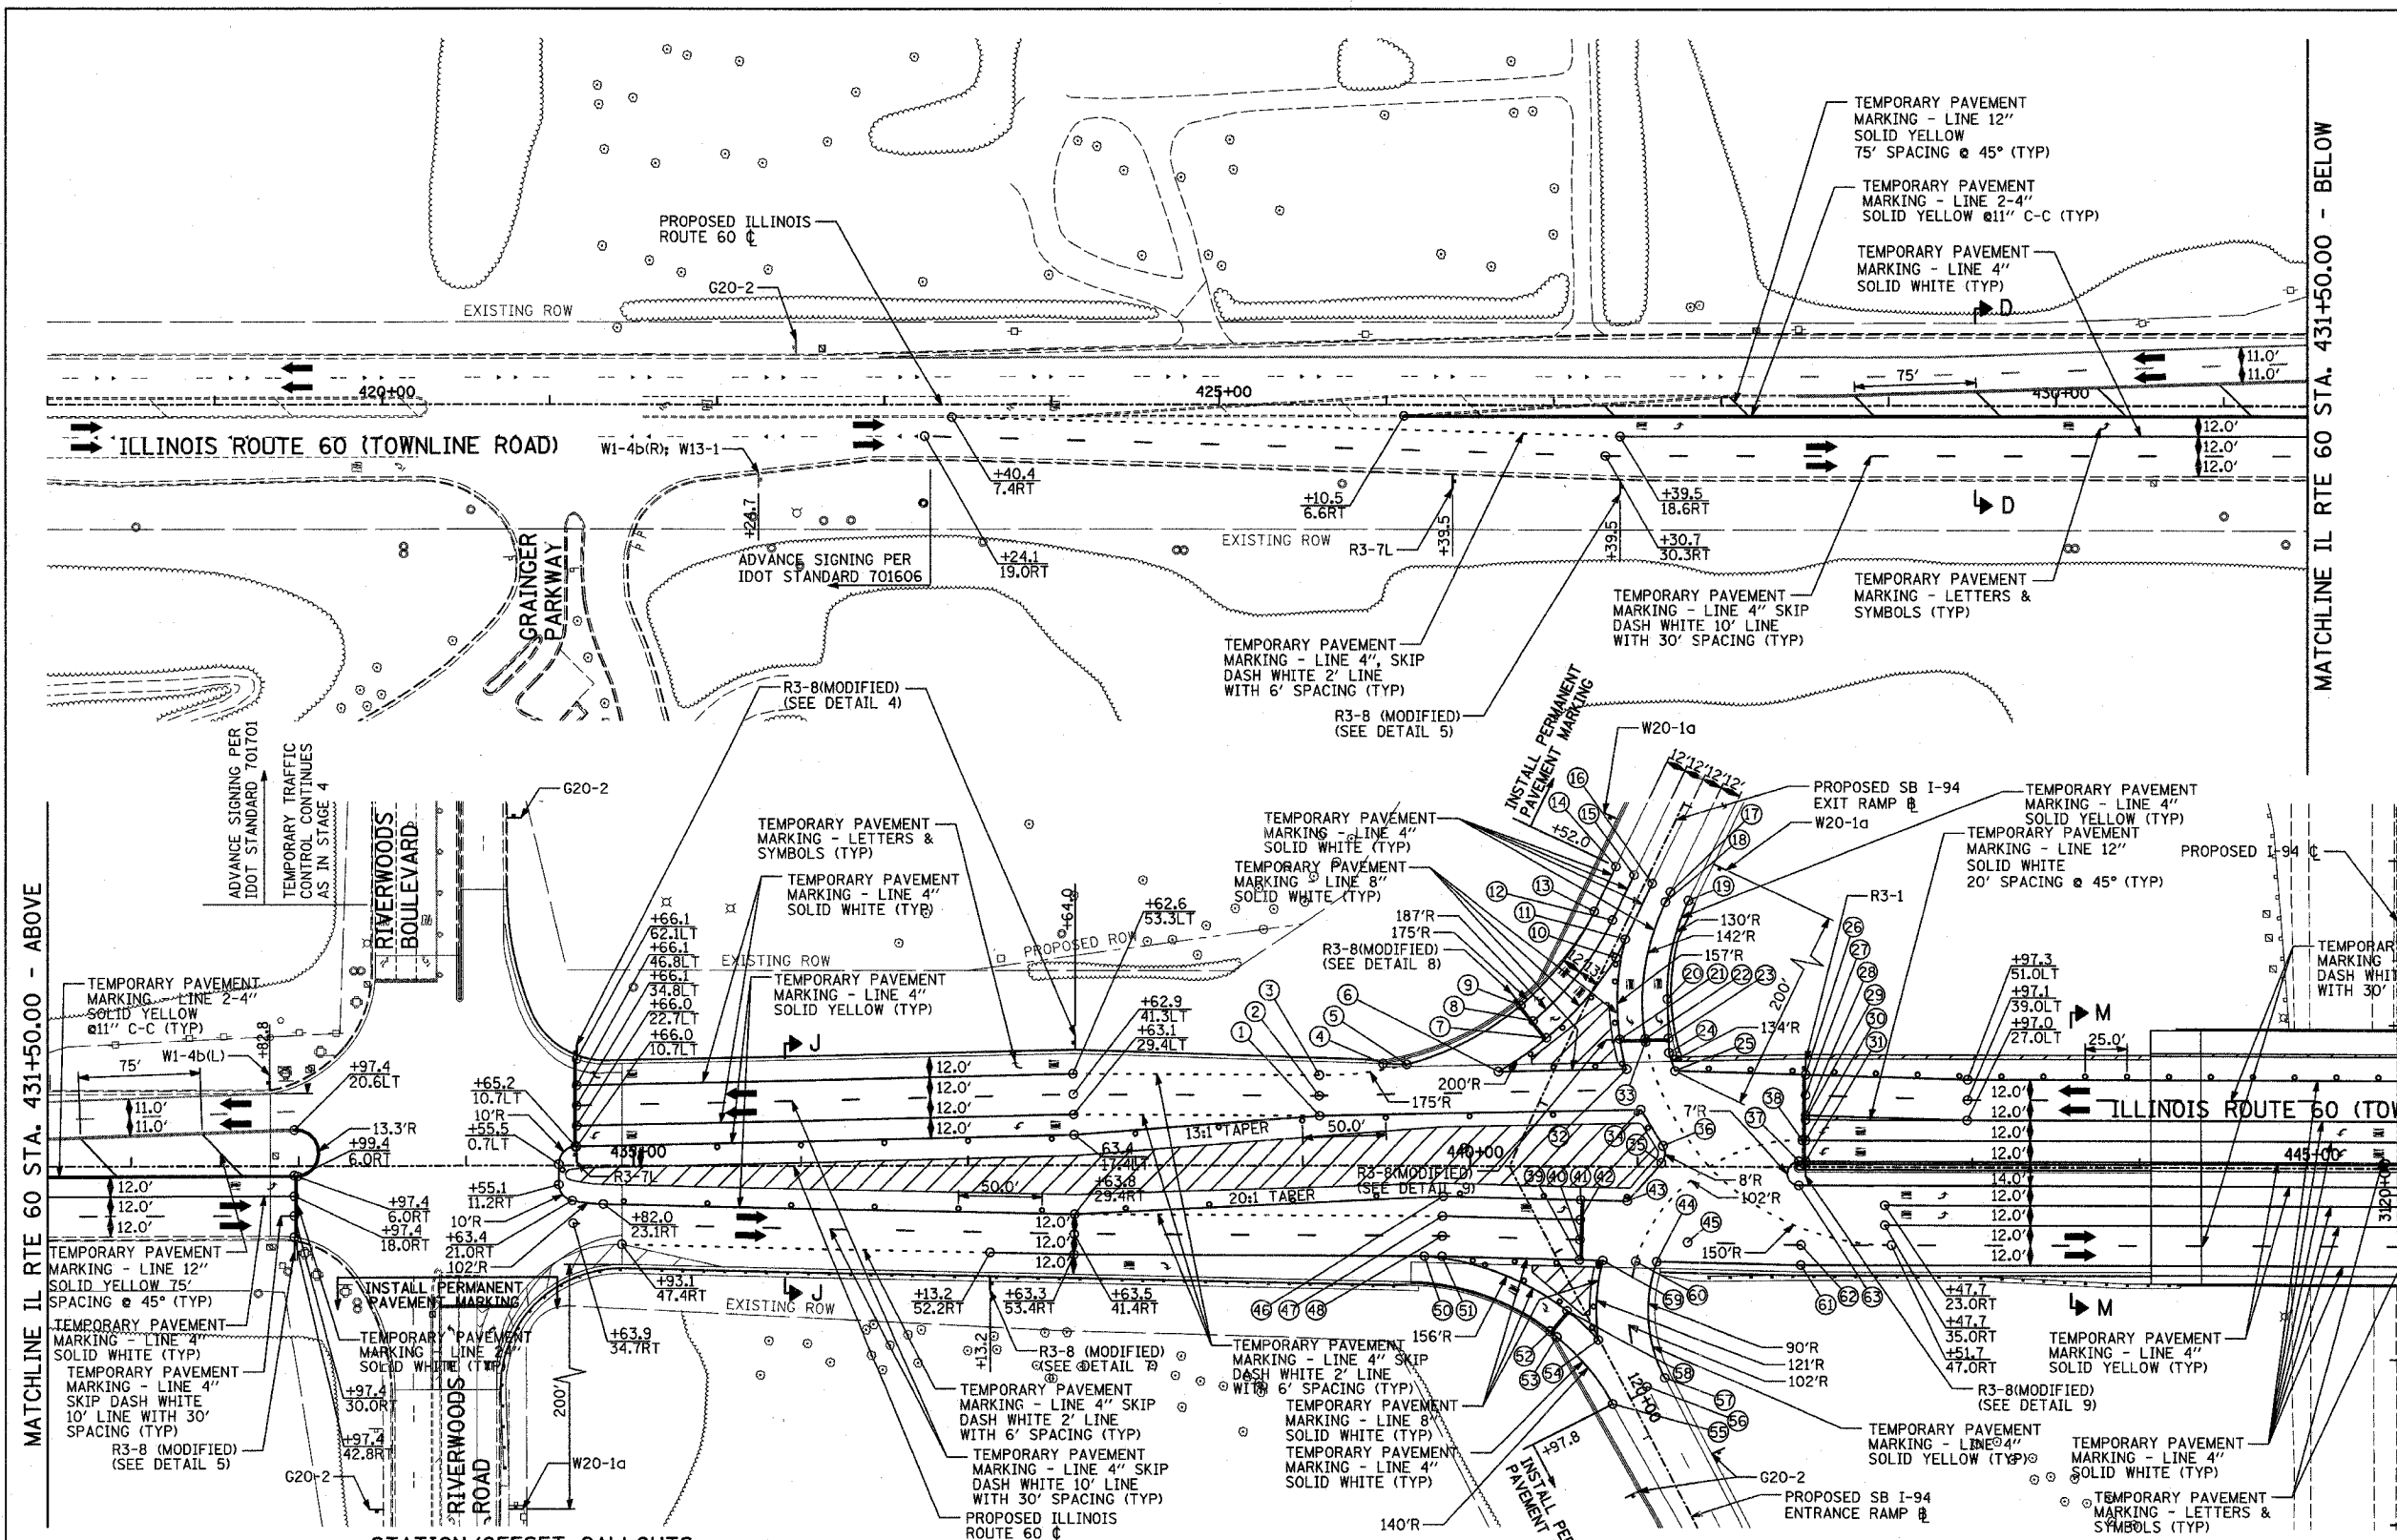

MATCHLINE IL RTE 60 STA. 431+50.00 - ABOVE


MATCHLINE IL RTE 60 STA. 431+50.00 - BELOW

MATCHLINE IL RTE 60 STA. 446+50.00 - SHEET 2 OF 2

STATION/OFFSET CALLOUTS:

- | | | | | | |
|------------------------------|-------------------------------|-------------------------------|-------------------|------------------------------|------------------------------|
| 1. +09.8, 28.6 LT | 11. +59.4, 4.0LT (SB EXIT Ⓟ) | 21. +45.8, 27.3LT (SB EXIT Ⓟ) | 32. +93.0, 56.7LT | 43. +93.8, 20.7RT | 54. +58.7, 0.5RT (SB ENT Ⓟ) |
| 2. +09.8, 40.6LT | 12. +82.2, 8.0RT (SB EXIT Ⓟ) | 22. +39.0, 40.8LT (SB EXIT Ⓟ) | 33. +04.8, 72.9LT | 44. +11.3, 57.1RT | 55. +97.8, 11.0RT (SB ENT Ⓟ) |
| 3. +10.0, 52.6LT | 13. +82.2, 20.0RT (SB EXIT Ⓟ) | 23. +32.7, 53.3LT (SB EXIT Ⓟ) | 34. +01.9, 32.9LT | 45. +29.9, 45.5RT | 56. +97.8, 12.0LT (SB ENT Ⓟ) |
| 4. +48.0, 59.4LT | 14. +52.0, 20.0RT (SB EXIT Ⓟ) | 24. +18.7, 66.6LT | 35. +14.2, 2.0LT | 46. +83.8, 18.2RT | 57. +97.8, 24.0LT (SB ENT Ⓟ) |
| 5. +62.2, 59.0LT | 15. +52.0, 8.0RT (SB EXIT Ⓟ) | 25. +22.3, 55.7LT | 36. +15.1, 11.6LT | 47. +83.4, 30.2RT | 58. +34.7, 9.2RT (SB ENT Ⓟ) |
| 6. +16.8, 55.0LT | 16. +52.0, 4.0LT (SB EXIT Ⓟ) | 26. +00.2, 53.6LT | 37. +96.2, 3.0LT | 48. +83.3, 42.2RT | 59. +79.2, 56.4RT |
| 7. +64.0, 12.5RT (SB EXIT Ⓟ) | 17. +52.0, 16.0LT (SB EXIT Ⓟ) | 27. +00.2, 41.6LT | 38. +98.2, 5.0LT | 49. NOT USED | 60. +98.8, 56.8RT |
| 8. +58.2, 24.2RT (SB EXIT Ⓟ) | 18. +58.8, 16.0LT (SB EXIT Ⓟ) | 28. +00.2, 29.6LT | 39. +65.2, 56.1RT | 50. +72.6, 54.2RT | 61. +97.3, 59.0RT |
| 9. +52.8, 34.9RT (SB EXIT Ⓟ) | 19. +52.0, 24.0LT (SB EXIT Ⓟ) | 29. +00.2, 27.0LT | 40. +65.5, 44.1RT | 51. +83.1, 54.2RT | 62. +97.5, 47.0RT |
| 10. +02.1, 4.0LT (SB EXIT Ⓟ) | 20. +11.5, 42.4LT (SB EXIT Ⓟ) | 30. +00.2, 15.0LT | 41. +66.0, 20.1RT | 52. +41.0, 24.0RT (SB ENT Ⓟ) | 63. +96.2, 11.0RT |
| | | 31. +00.2, 3.0LT | 42. +65.7, 32.1RT | 53. +45.9, 21.8RT (SB ENT Ⓟ) | |

TYLIN INTERNATIONAL

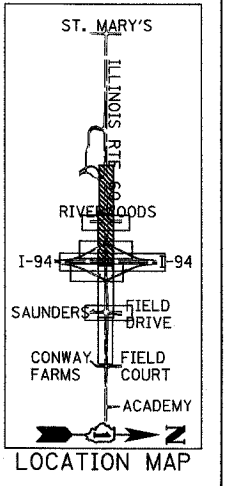

SCALE: 1" = 50'-0"

REVISIONS	
NAME	DATE

ILLINOIS DEPARTMENT OF TRANSPORTATION
 ILLINOIS RTE 60 OVER I-94
 MAINTENANCE OF TRAFFIC PLAN
 IL RTE 60 STA. 418+00.00 TO 446+50.00
 STAGE 5 - SHEET 1 OF 2

SCALE: 1"=50'-0" DRAWN BY: MPG, CBS
 DATE: MAY 8, 2007 CHECKED BY: JDF

05/02/2007 10:32:45 AM