


F.A.P. RTE.	SECTION	COUNTY	TOTAL SHEETS	SHEET NO.
335	119R-2	LAKE	439	171
STA. 432+83.12		TO STA. 470+56.84		
FED. ROAD DIST. NO.		ILLINOIS FED. AID PROJECT		

60B01

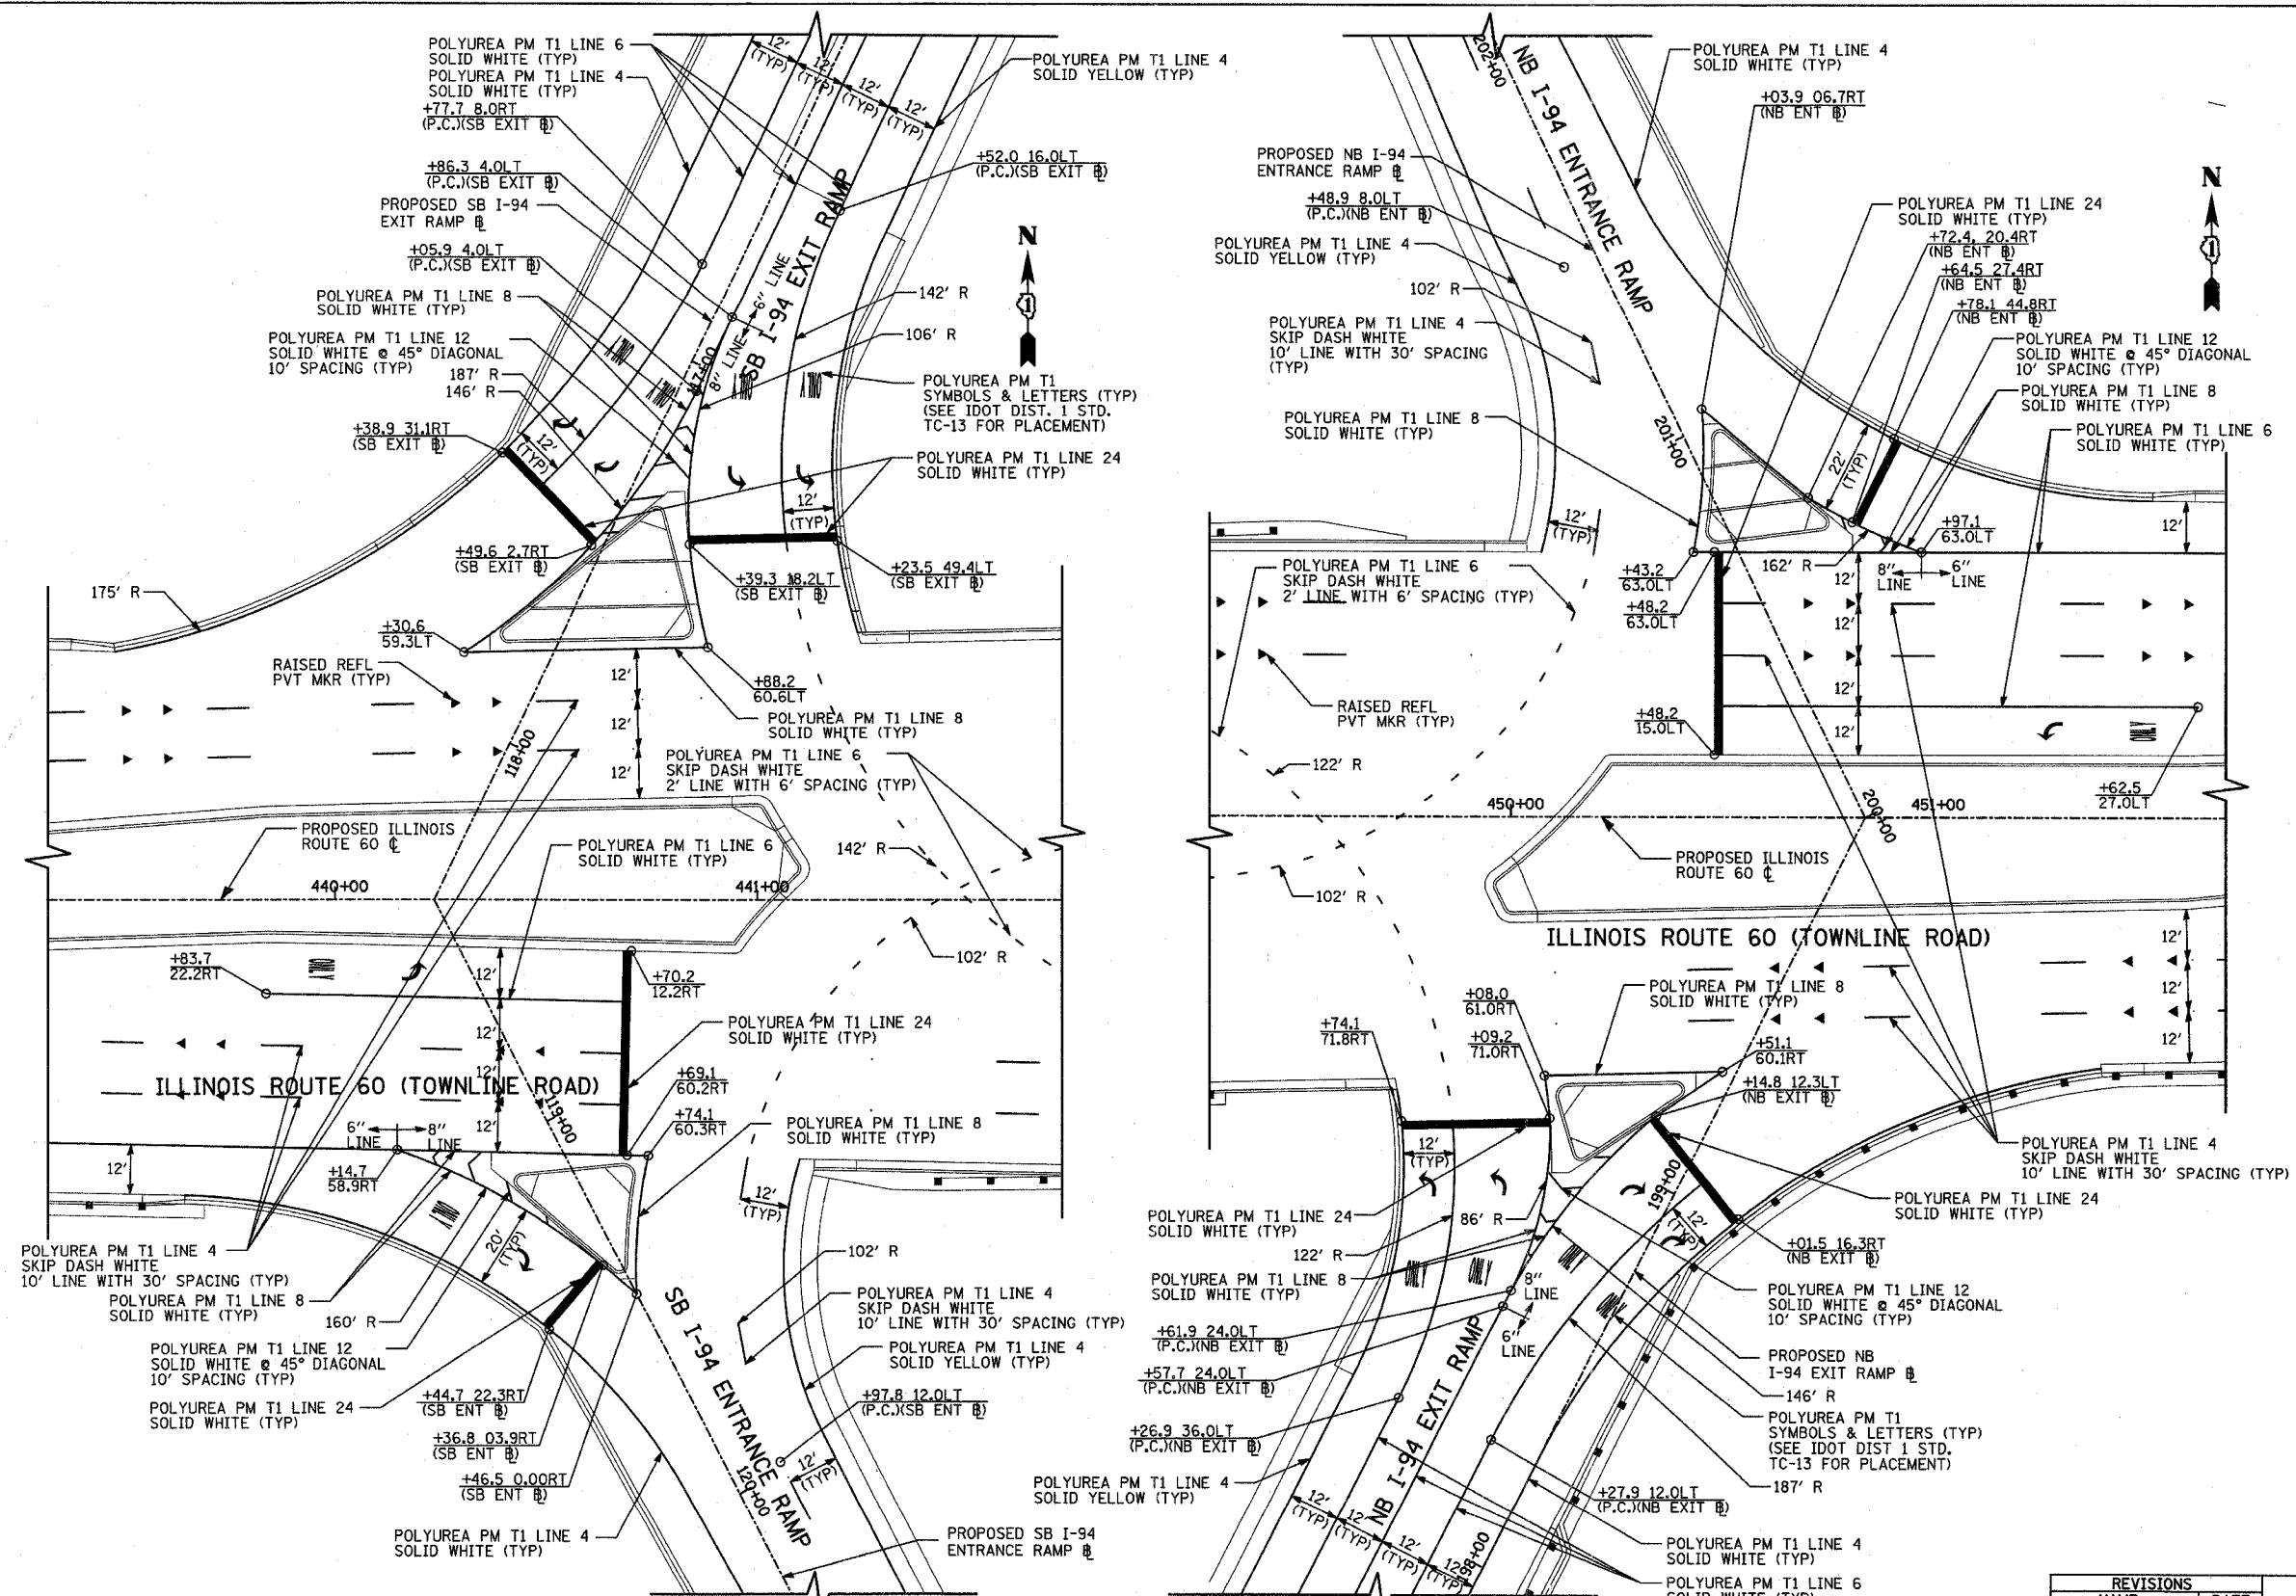

TYLIN INTERNATIONAL

REVISIONS	
NAME	DATE

ILLINOIS DEPARTMENT OF TRANSPORTATION
 ILLINOIS RTE 60 OVER I-94
 MISCELLANEOUS ROADWAY DETAILS
 INTERSECTION PAVEMENT MARKING DETAILS
 IL RTE 60 & SB/NB I-94 RAMPS

SCALE: 1"=20'-0"
 DATE: MAY 8, 2007

DRAWN BY: CBS
 CHECKED BY: MPG

P:\60245811-60\road\60del_s1702.dgn 8:43:33 AM 5/7/2007