



F.A.P. RTE.	SECTION	COUNTY	TOTAL SHEETS	SHEET NO.
335	119R-2	LAKE	439	207
STA. 432+83.12		TO STA. 470+56.84		
FED. ROAD DIST. NO.	ILLINOIS	FED. AID PROJECT		

60B01

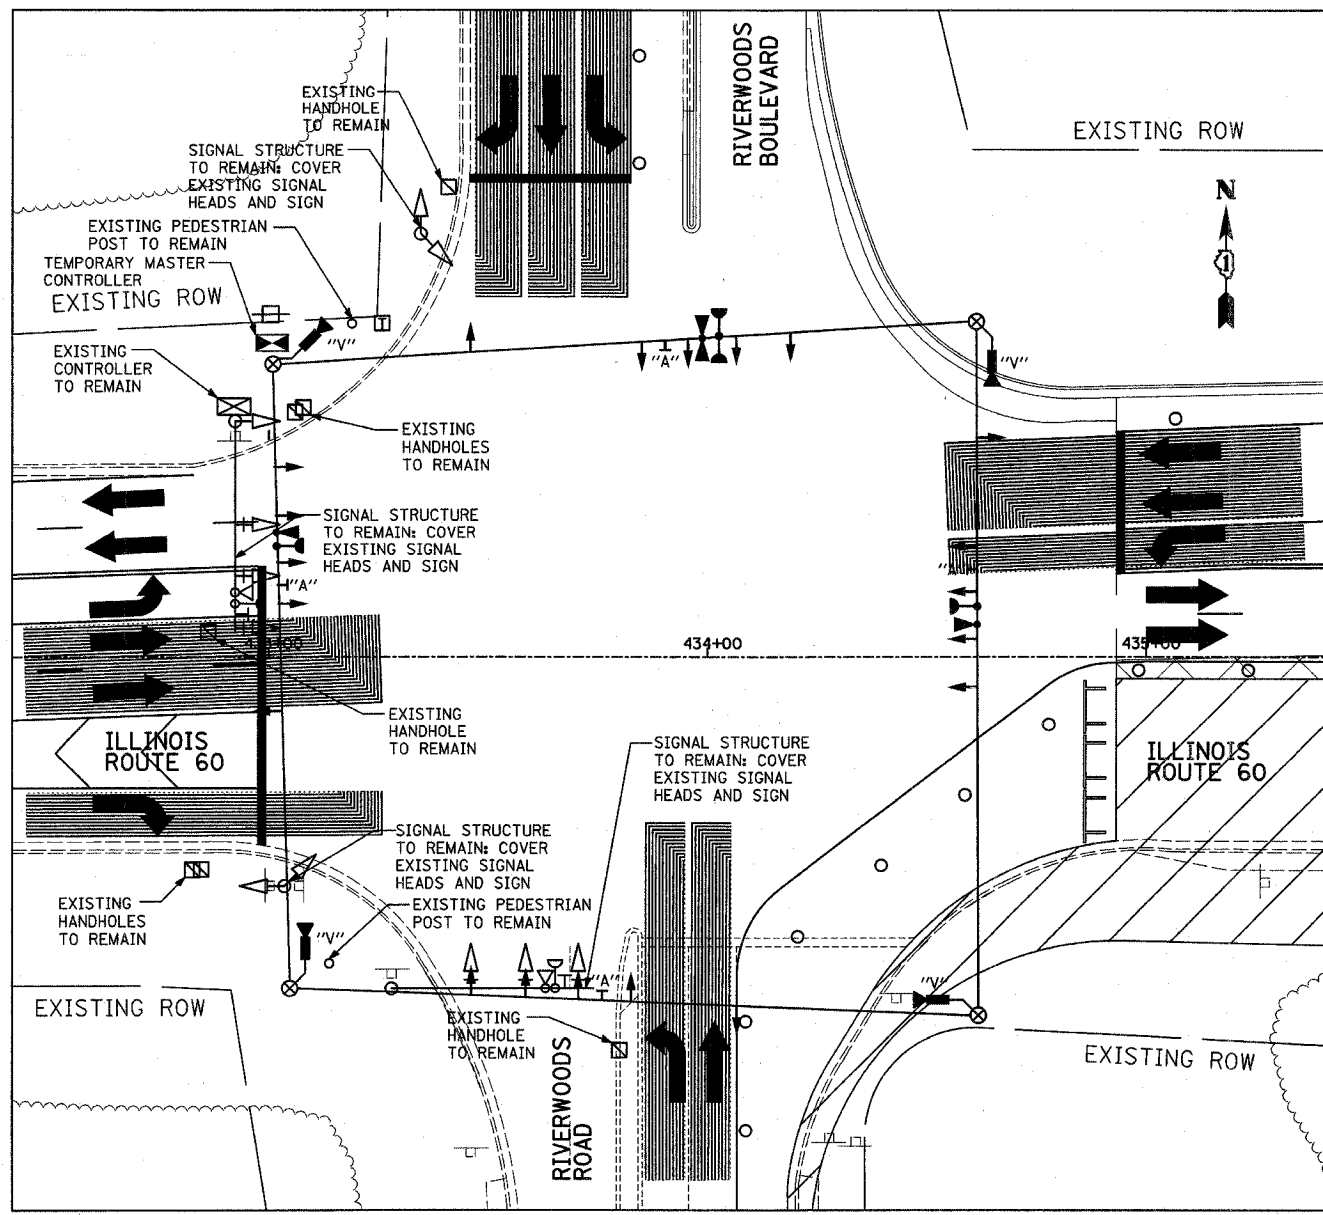

STAGES 3, 3A, & 4

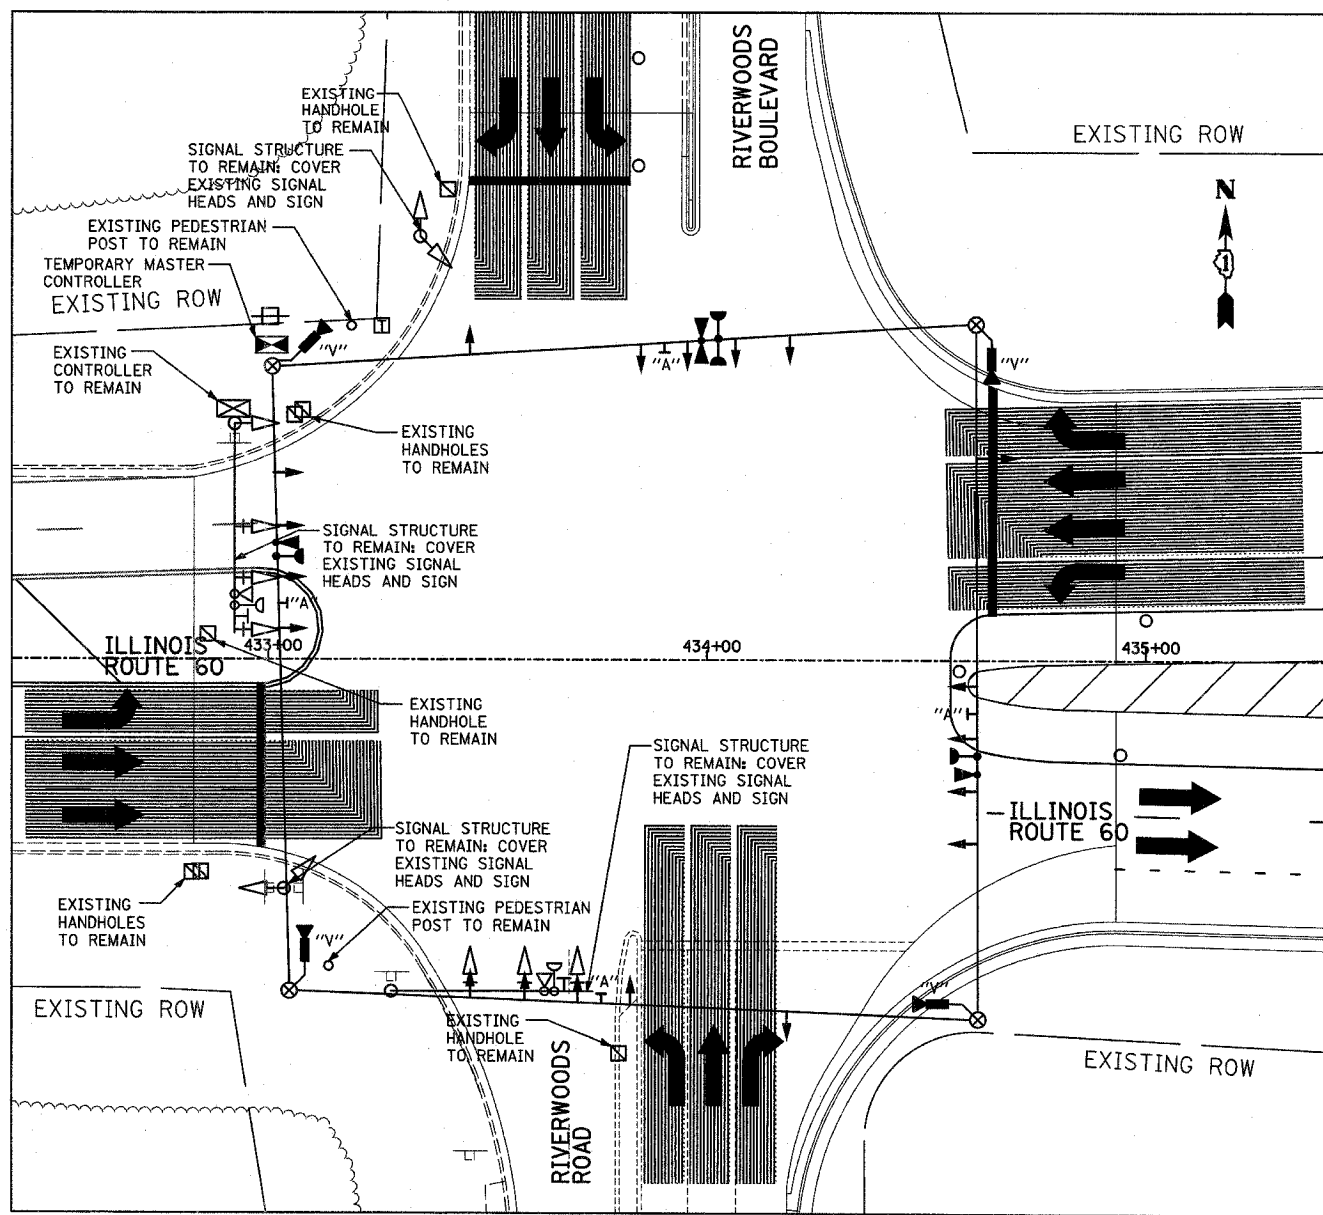

STAGE 5

TYLIN INTERNATIONAL

**LEFT ON  
GREEN  
ARROW  
ONLY**

"A" R10-5

REVISIONS	
NAME	DATE

ILLINOIS DEPARTMENT OF TRANSPORTATION  
 ILLINOIS RTE 60 OVER I-94  
 TEMPORARY TRAFFIC SIGNAL INSTALLATION  
 AND REMOVAL OF EXISTING TRAFFIC  
 SIGNAL EQUIPMENT (STAGES 3, 3A, 4, & 5)  
 IL RTE 60 & RIVERWOODS BLVD/RD

SCALE: 1"=20'-0"  
 DATE: MAY 8, 2007

DRAWN BY: CBS  
 CHECKED BY: DMJ

5/7/2007 11:49:43 AM P:\60245811\60Nroad\60rr\_s1402.dgn