
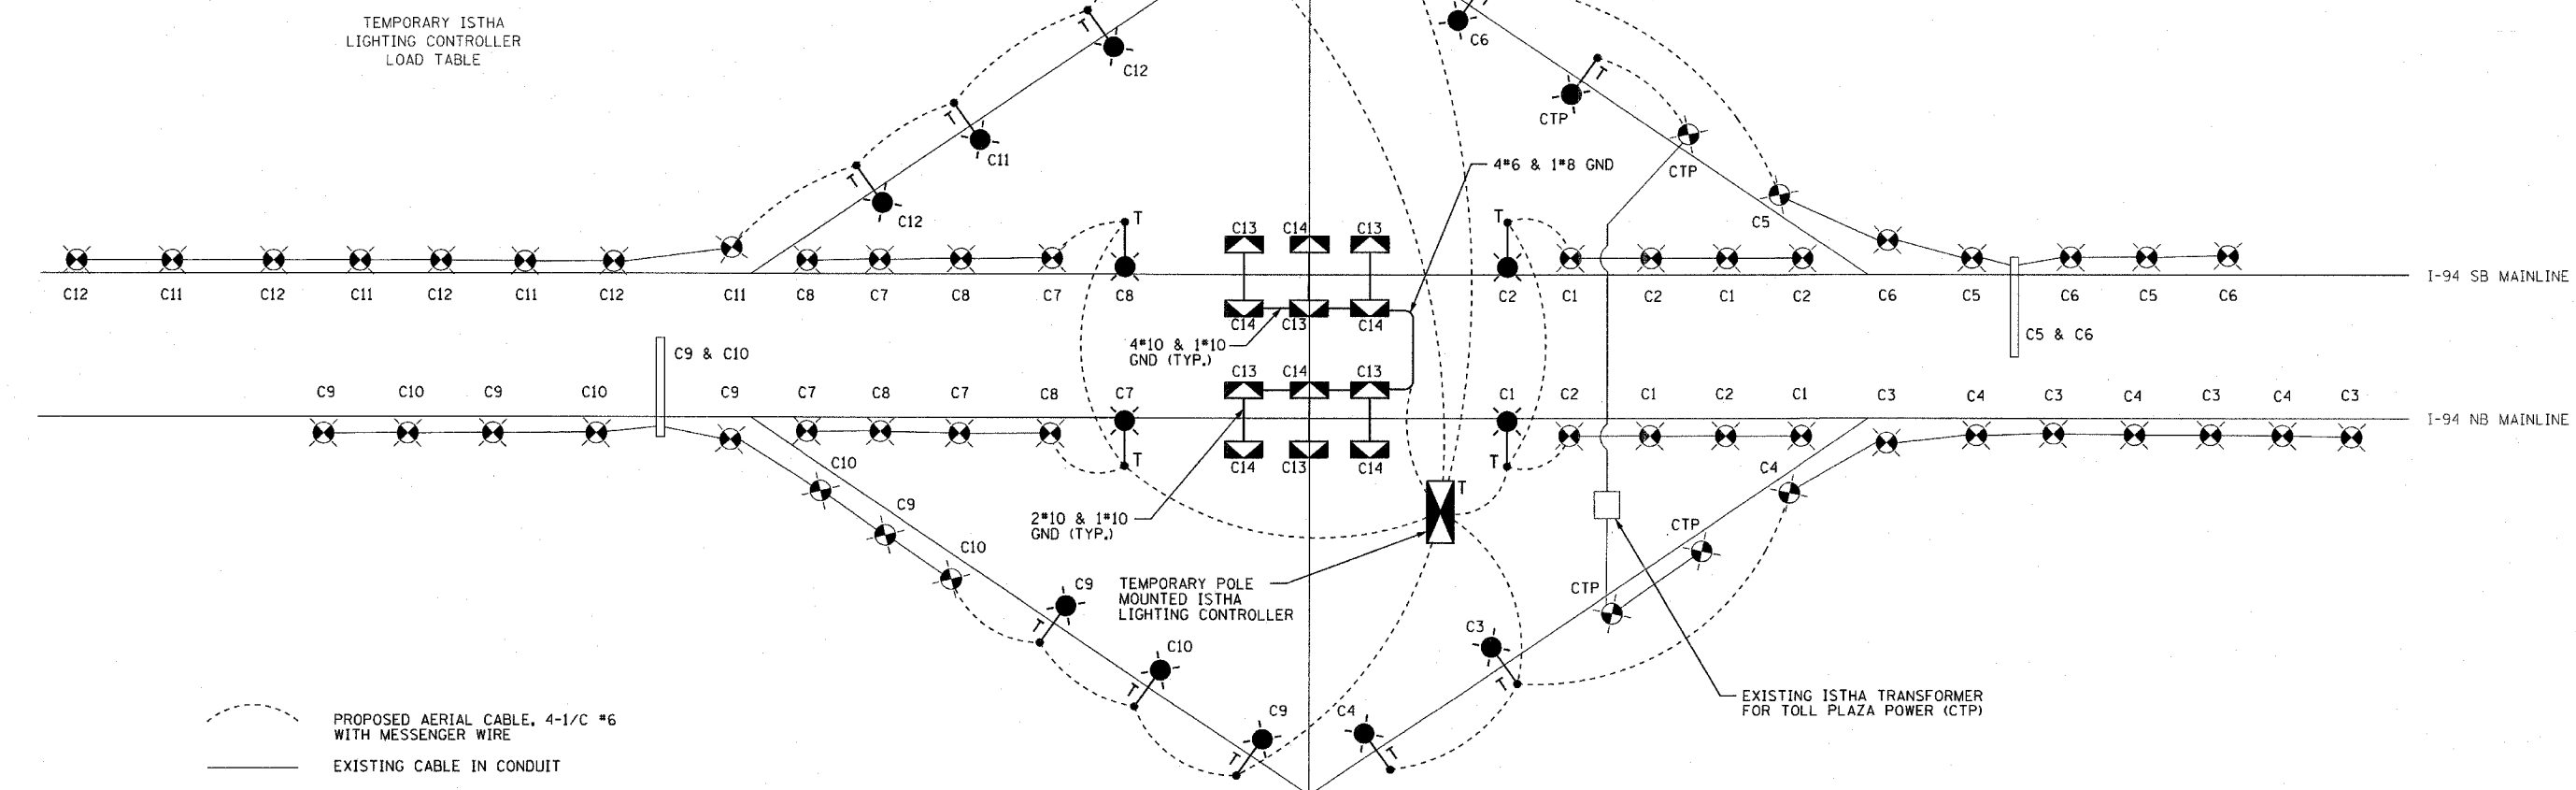


F.A.P. RTE.	SECTION	COUNTY	TOTAL SHEETS	SHEET NO.
335	119R-2	LAKE	439	247
STA.		TO STA.		
FED. ROAD DIST. NO.		ILLINOIS	FED. AID PROJECT	
60B01				

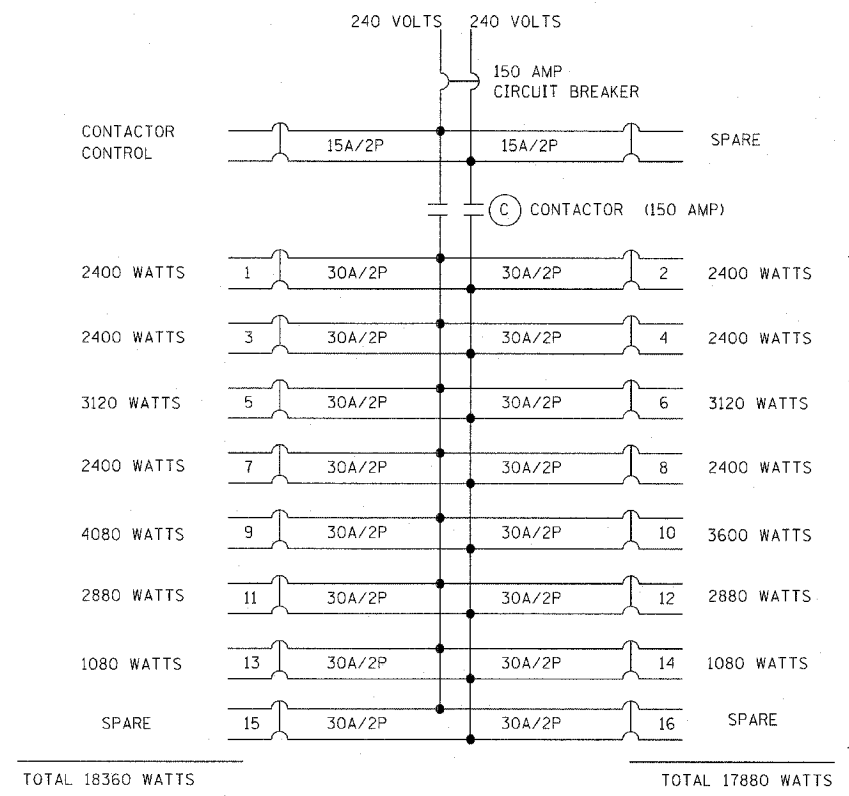

PROPOSED AERIAL CABLE, 4-1/C #6 WITH MESSENGER WIRE
 EXISTING CABLE IN CONDUIT
 EXISTING OVERHEAD SIGN STRUCTURE WITH LUMINAIRES

REVISIONS	
NAME	DATE

SHEET EL-13 OF 13

ILLINOIS DEPARTMENT OF TRANSPORTATION
ILLINOIS RTE 60 OVER I-94
TEMPORARY WIRING DIAGRAM
AND LOAD TABLE

S.N.
 SCALE: NONE
 DATE: MAY 8, 2007

DESIGNED BY: JDM
 DRAWN BY: JDM
 CHECKED BY: RES

EJM ENGINEERING, INC.
 411 South Wells Street Suite 800
 Chicago, Illinois 60607