


F.A.P. RTE.	SECTION	COUNTY	TOTAL SHEETS	SHEET NO.
335	119R-2	LAKE	439	261
STA. 432+83.12		TO STA. 470+56.84		
FED. ROAD DIST. NO.	ILLINOIS	FED. AID PROJECT		

60B01

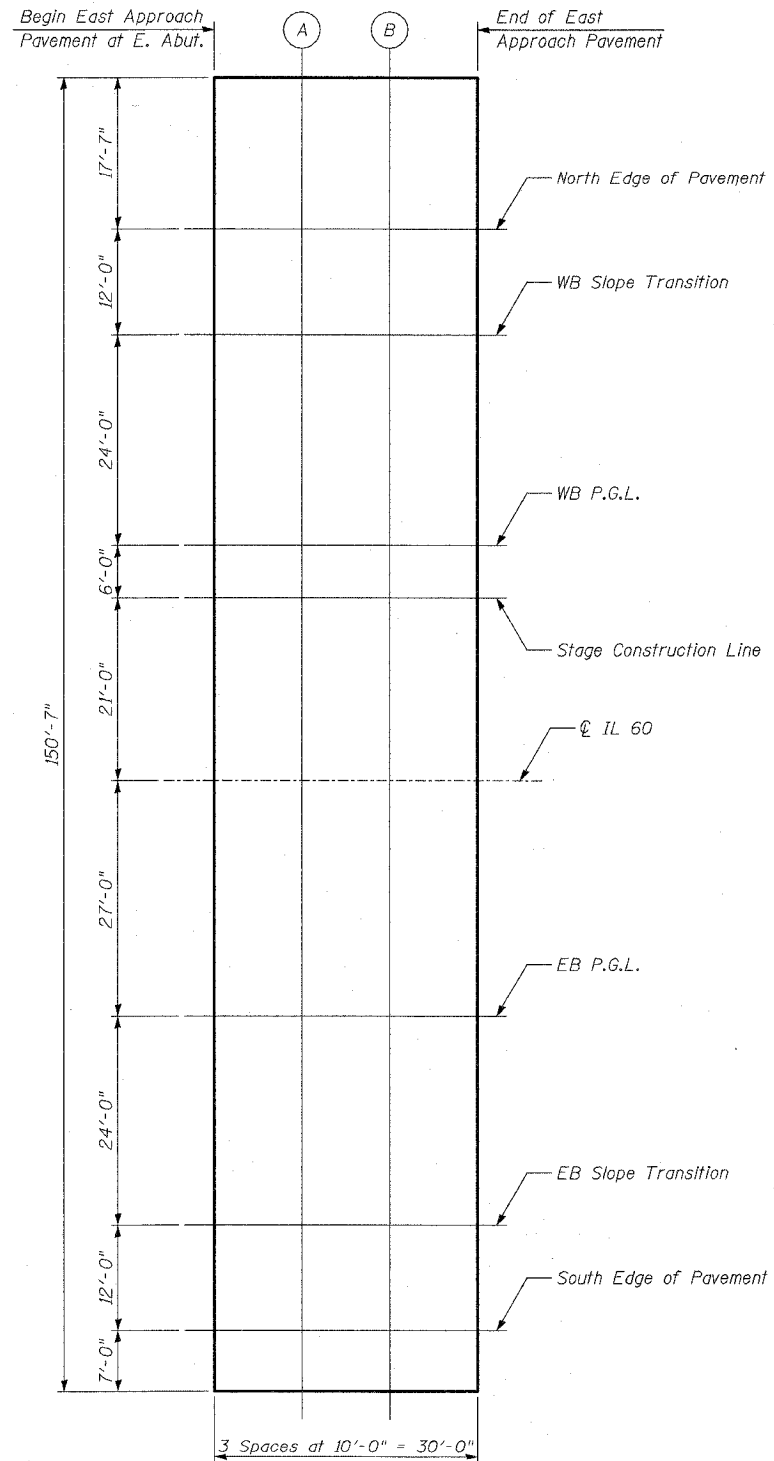

PLAN

NORTH EDGE OF PAVEMENT

Location	Station	Offset	Theoretical Grade Elevations
Begin E. Appr. Pav't	446+71.64	-63.00	712.09
A	446+81.64	-63.00	711.99
B	446+91.64	-63.00	711.86
End E. Appr. Pav't	447+01.64	-63.00	711.71

IL 60

Location	Station	Offset	Theoretical Grade Elevations
Begin E. Appr. Pav't	446+71.64	0.00	713.26
A	446+81.64	0.00	713.16
B	446+91.64	0.00	713.06
End E. Appr. Pav't	447+01.64	0.00	712.94

WB SLOPE TRANSITION

Location	Station	Offset	Theoretical Grade Elevations
Begin E. Appr. Pav't	446+71.64	-51.00	712.34
A	446+81.64	-51.00	712.24
B	446+91.64	-51.00	712.13
End E. Appr. Pav't	447+01.64	-51.00	712.02

EB P.G.L.

Location	Station	Offset	Theoretical Grade Elevations
Begin E. Appr. Pav't	446+71.64	27.00	712.84
A	446+81.64	27.00	712.74
B	446+91.64	27.00	712.63
End E. Appr. Pav't	447+01.64	27.00	712.52

WB P.G.L.

Location	Station	Offset	Theoretical Grade Elevations
Begin E. Appr. Pav't	446+71.64	-27.00	712.84
A	446+81.64	-27.00	712.74
B	446+91.64	-27.00	712.63
End E. Appr. Pav't	447+01.64	-27.00	712.52

EB SLOPE TRANSITION

Location	Station	Offset	Theoretical Grade Elevations
Begin E. Appr. Pav't	446+71.64	51.00	712.34
A	446+81.64	51.00	712.24
B	446+91.64	51.00	712.13
End E. Appr. Pav't	447+01.64	51.00	712.02

STAGE CONSTRUCTION LINE

Location	Station	Offset	Theoretical Grade Elevations
Begin E. Appr. Pav't	446+71.64	-21.00	712.94
A	446+81.64	-21.00	712.84
B	446+91.64	-21.00	712.73
End E. Appr. Pav't	447+01.64	-21.00	712.61

SOUTH EDGE OF PAVEMENT

Location	Station	Offset	Theoretical Grade Elevations
Begin E. Appr. Pav't	446+71.64	63.00	712.09
A	446+81.64	63.00	711.99
B	446+91.64	63.00	711.87
End E. Appr. Pav't	447+01.64	63.00	711.71

TYLIN INTERNATIONAL

REVISIONS	
NAME	DATE

ILLINOIS DEPARTMENT OF TRANSPORTATION
TOP OF EAST APPROACH PAVEMENT ELEVATIONS
 ILLINOIS 60 OVER I-94
 F.A.P. RTE. 335 SECTION 119R-2
 LAKE COUNTY STA. 445+54.14
 S.N. 049-2012 ISTHA BRIDGE NO. 407
 DESIGNED BY: PL
 DRAWN BY: PL
 SCALE: DATE: MAY 8, 2007
 CHECKED BY: SP

SHEET S-14 OF S-53

P:\60245611-60\structure\Ira\IL60B01r1888.DWG 05/03/2007 04:30:09 PM