




F.A.P. RTE.	SECTION	COUNTY	TOTAL SHEETS	SHEET NO.
335	119R-2	LAKE	439	374
STA. 432+63.12		TO STA. 470+56.84		
FED. ROAD DIST. NO.		ILLINOIS FED. AID PROJECT		
120		130	140	150
		60B01		

NOTE: PRE-STAGE EARTHWORK ADDITIONS/SUBTRACTIONS ARE NOT INCLUDED IN THE EARTHWORK QUANTITIES FOR EACH CROSS SECTION (SEE EARTHWORK SCHEDULE FOR BREAKDOWN OF QUANTITIES BY STAGE)

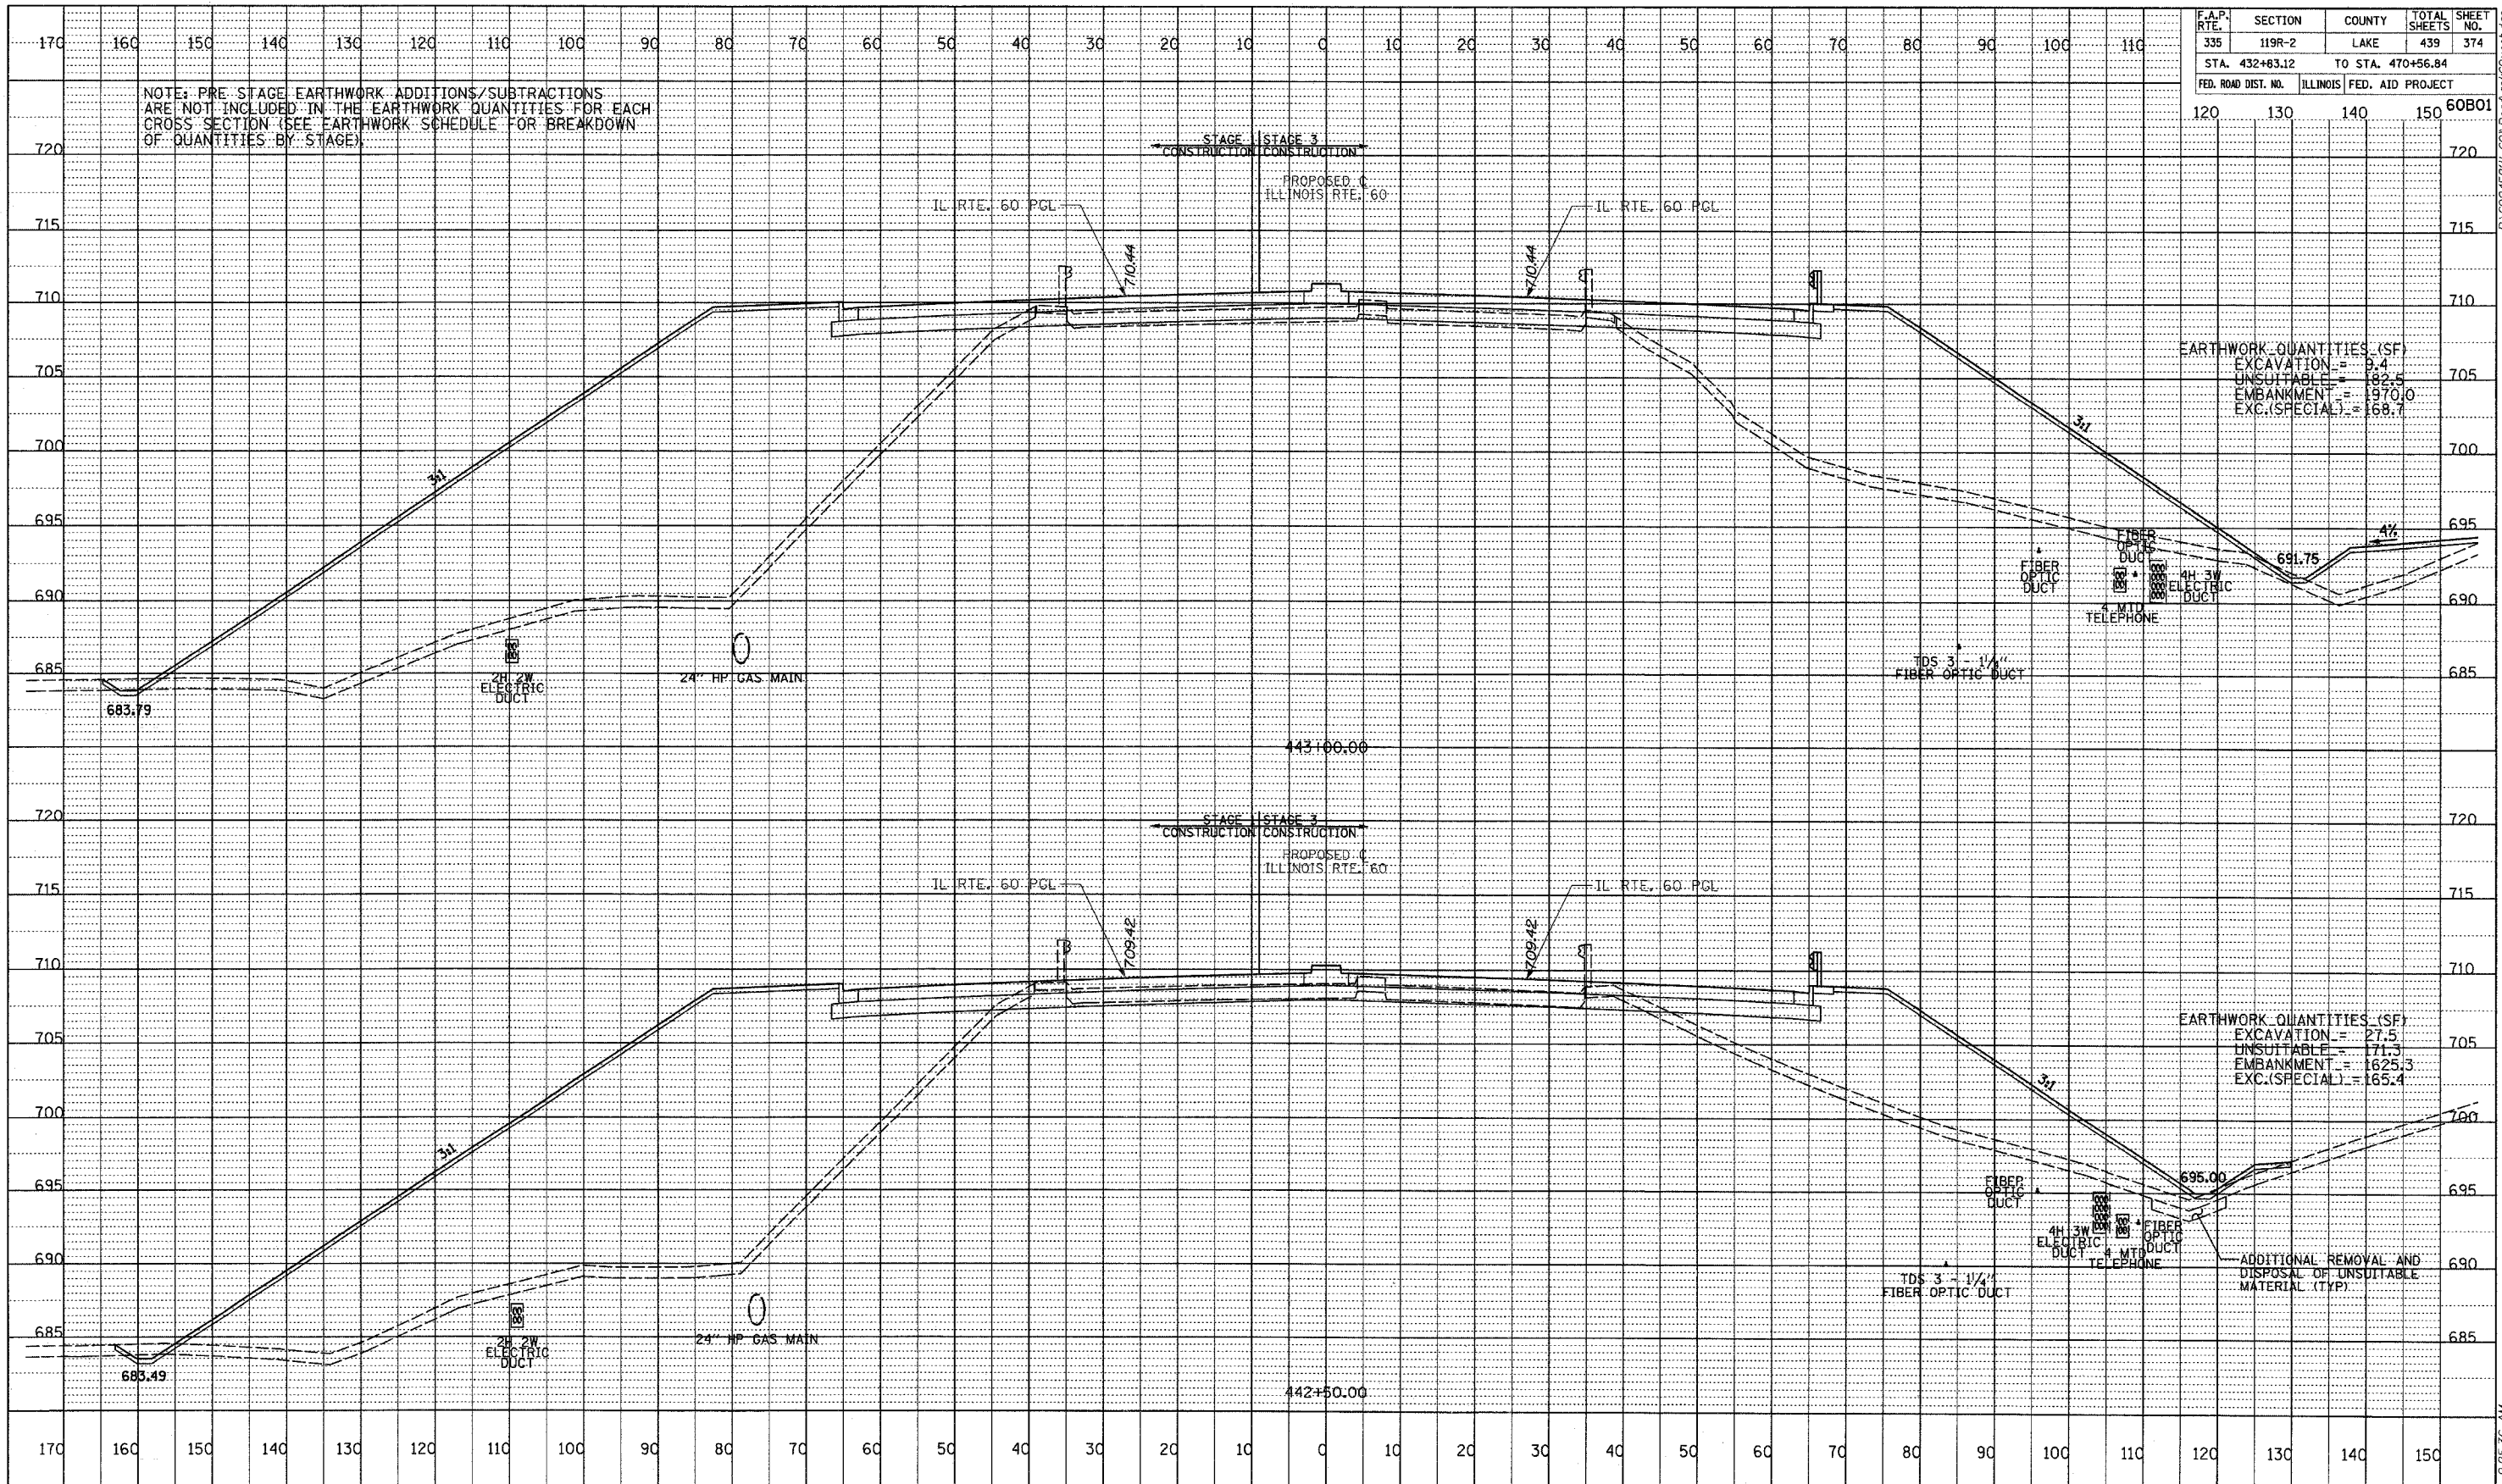

DATE _____
 BY _____
 PROFILE DRAWING
 NOTE BOOK _____
 GRADES CHECKED _____
 PLOTTED _____
 STRUCTURE NOTATIONS CHECKED _____
 NO. _____

TYLIN INTERNATIONAL

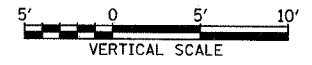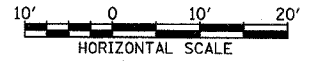

ILLINOIS RTE. 60 (TOWNLIN RD)
 STA. 442+50 TO STA. 443+00

P:\602458\11-60\road\gpr60\ax80\ax80.dwg
 5/7/2007 9:25:36 AM