


F.A.P. RTE.	SECTION	COUNTY	TOTAL SHEETS	SHEET NO.
335	119R-2	LAKE	439	376
STA. 432+83.12		TO STA. 470+56.84		
FED. ROAD DIST. NO.	ILLINOIS	FED. AID PROJECT		
120	130	140	150	60B01



NOTE: PRE-STAGE EARTHWORK ADDITIONS/SUBTRACTIONS ARE NOT INCLUDED IN THE EARTHWORK QUANTITIES FOR EACH CROSS SECTION (SEE EARTHWORK SCHEDULE FOR BREAKDOWN OF QUANTITIES BY STAGE).

PROFILE	DATE
BY	
REVISION	
PLANNED	
GRADING CHECKED	
STRUCTURE NOTATION	
NO.	

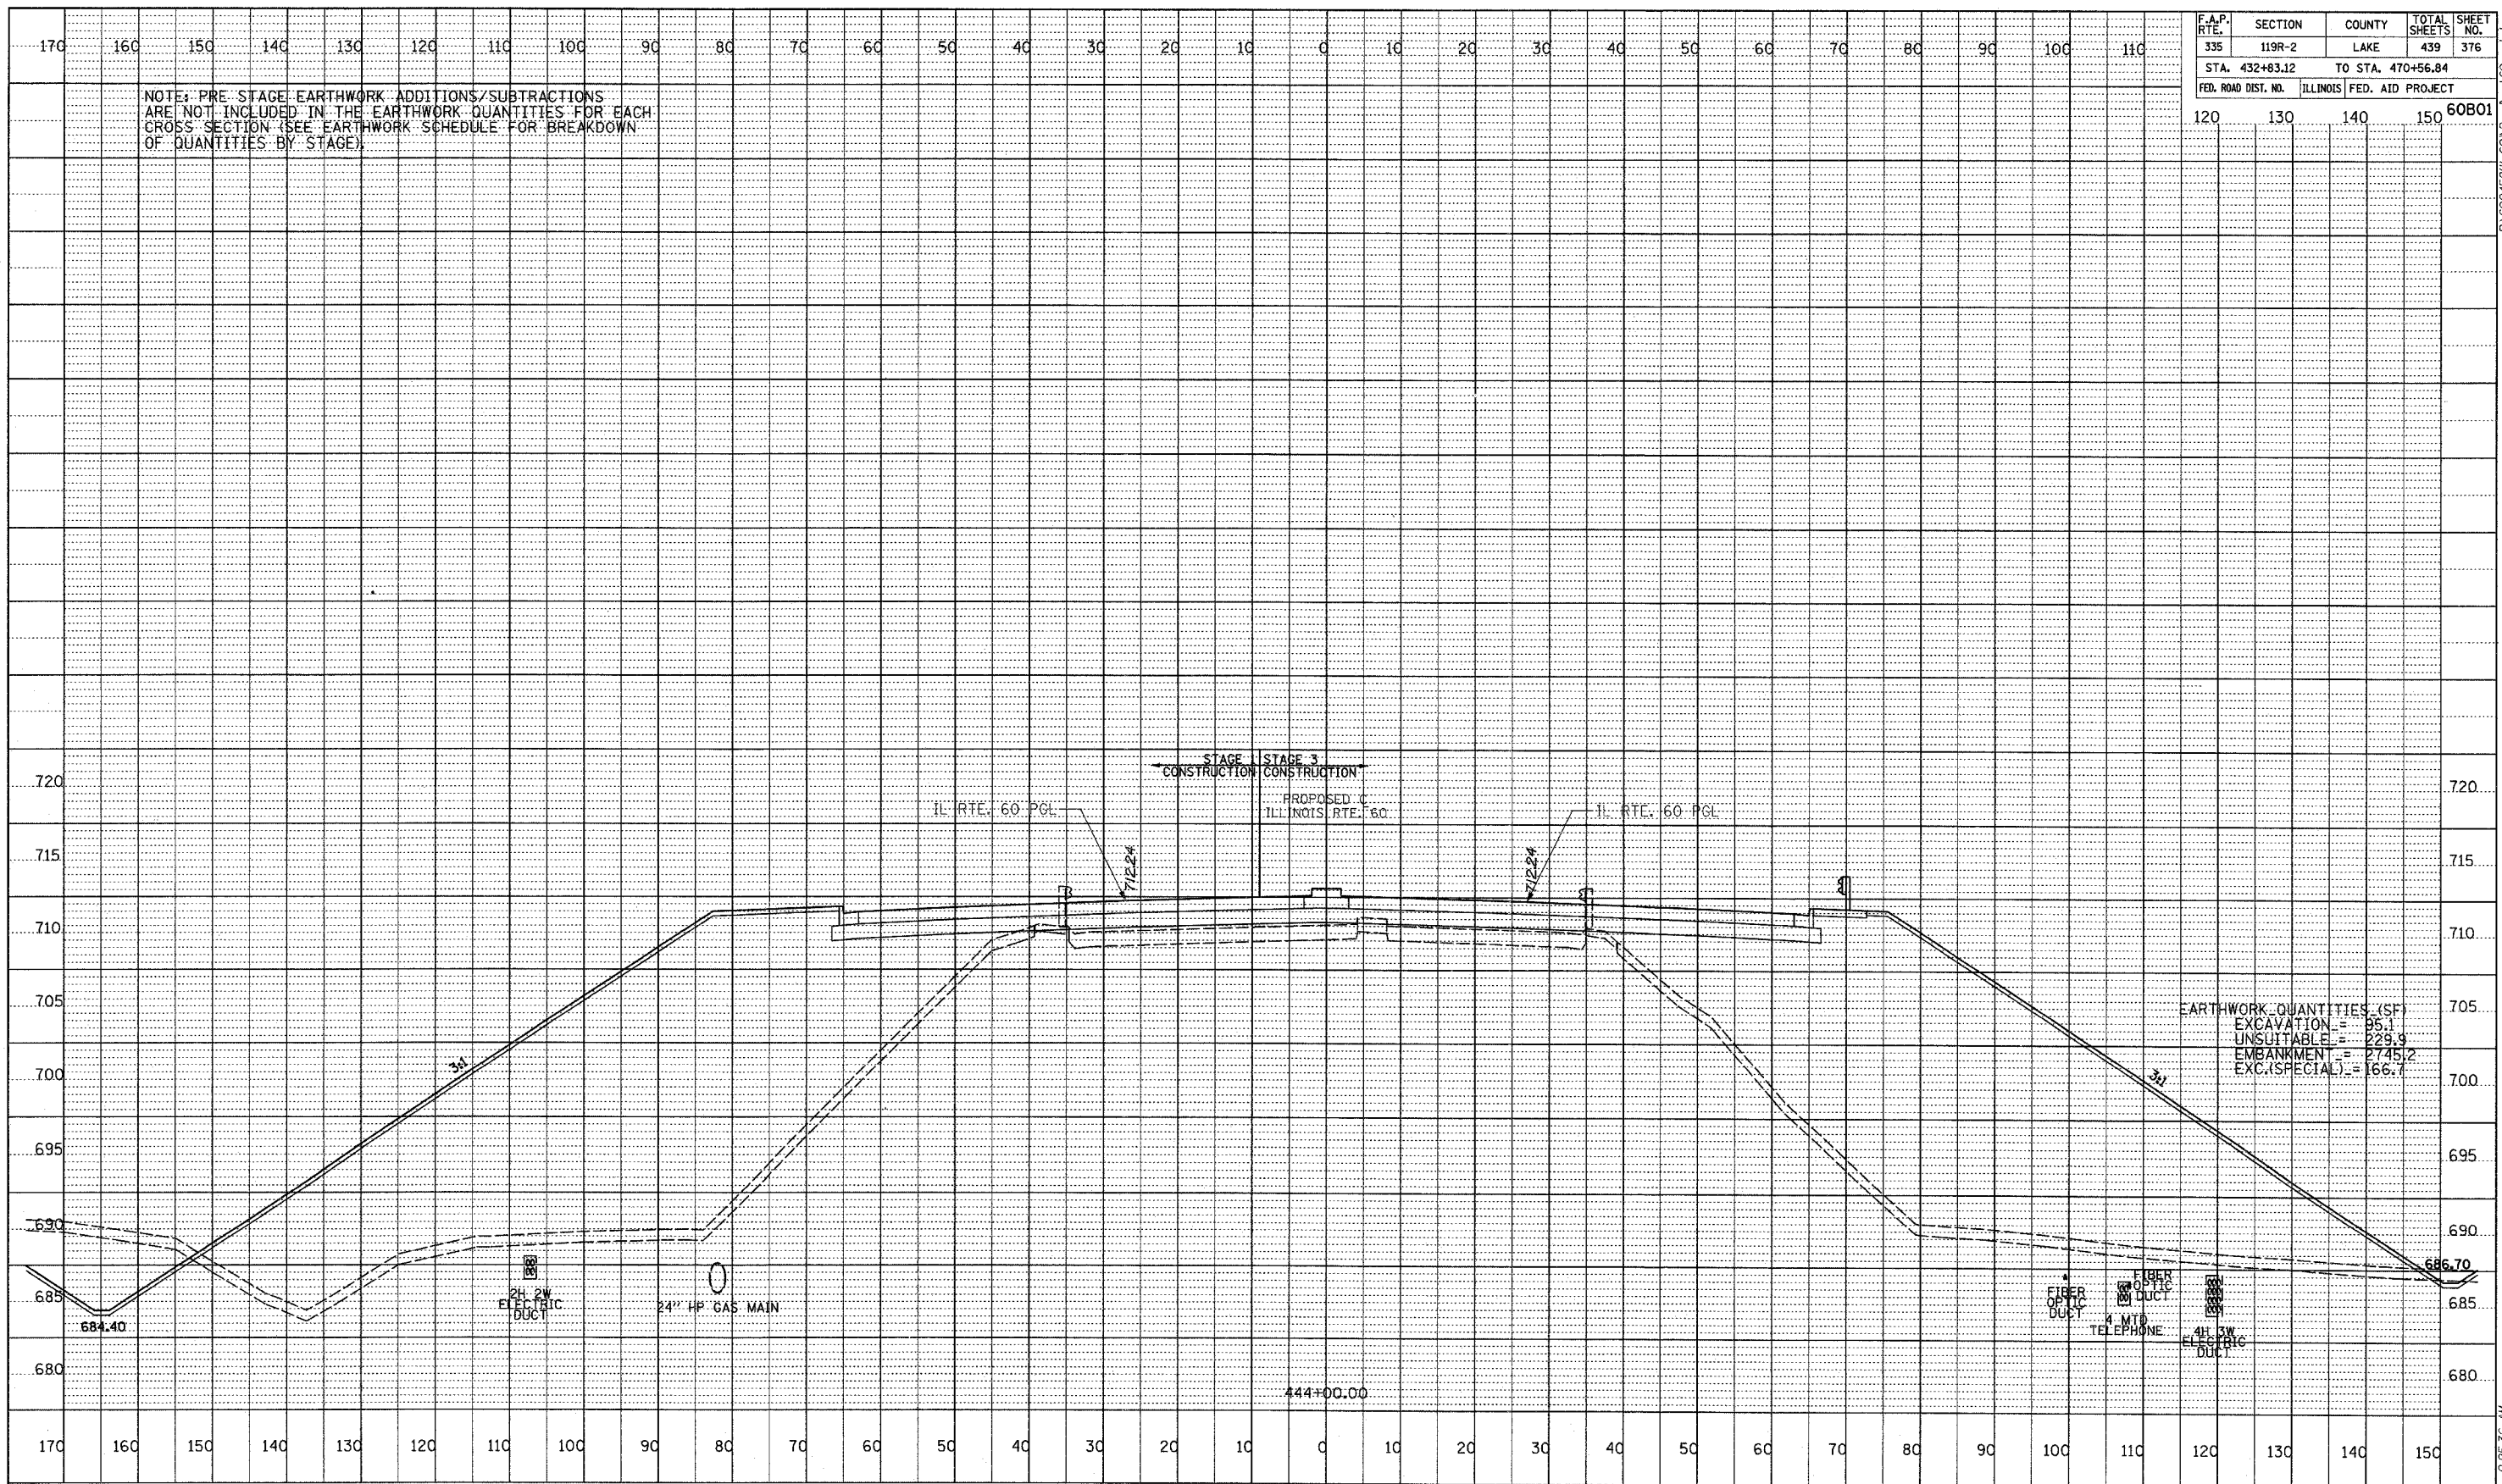

EARTHWORK QUANTITIES (SF)
 EXCAVATION = 95.1
 UNSUITABLE = 229.9
 EMBANKMENT = 2745.2
 EXC.(SPECIAL) = 166.7

TYLIN INTERNATIONAL

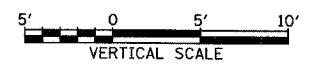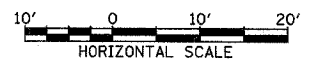

ILLINOIS RTE. 60 (TOWNLIN RD)
 STA. 444+00

P:\60245811_60\Road\60\60asstdgn 5/7/2001 9:25:36 AM