


DATE _____ BY _____
 PROFILE PLOTTED _____
 GRADES CHECKED _____
 STRUCTURE NOTATION SERVO _____
 NO. _____

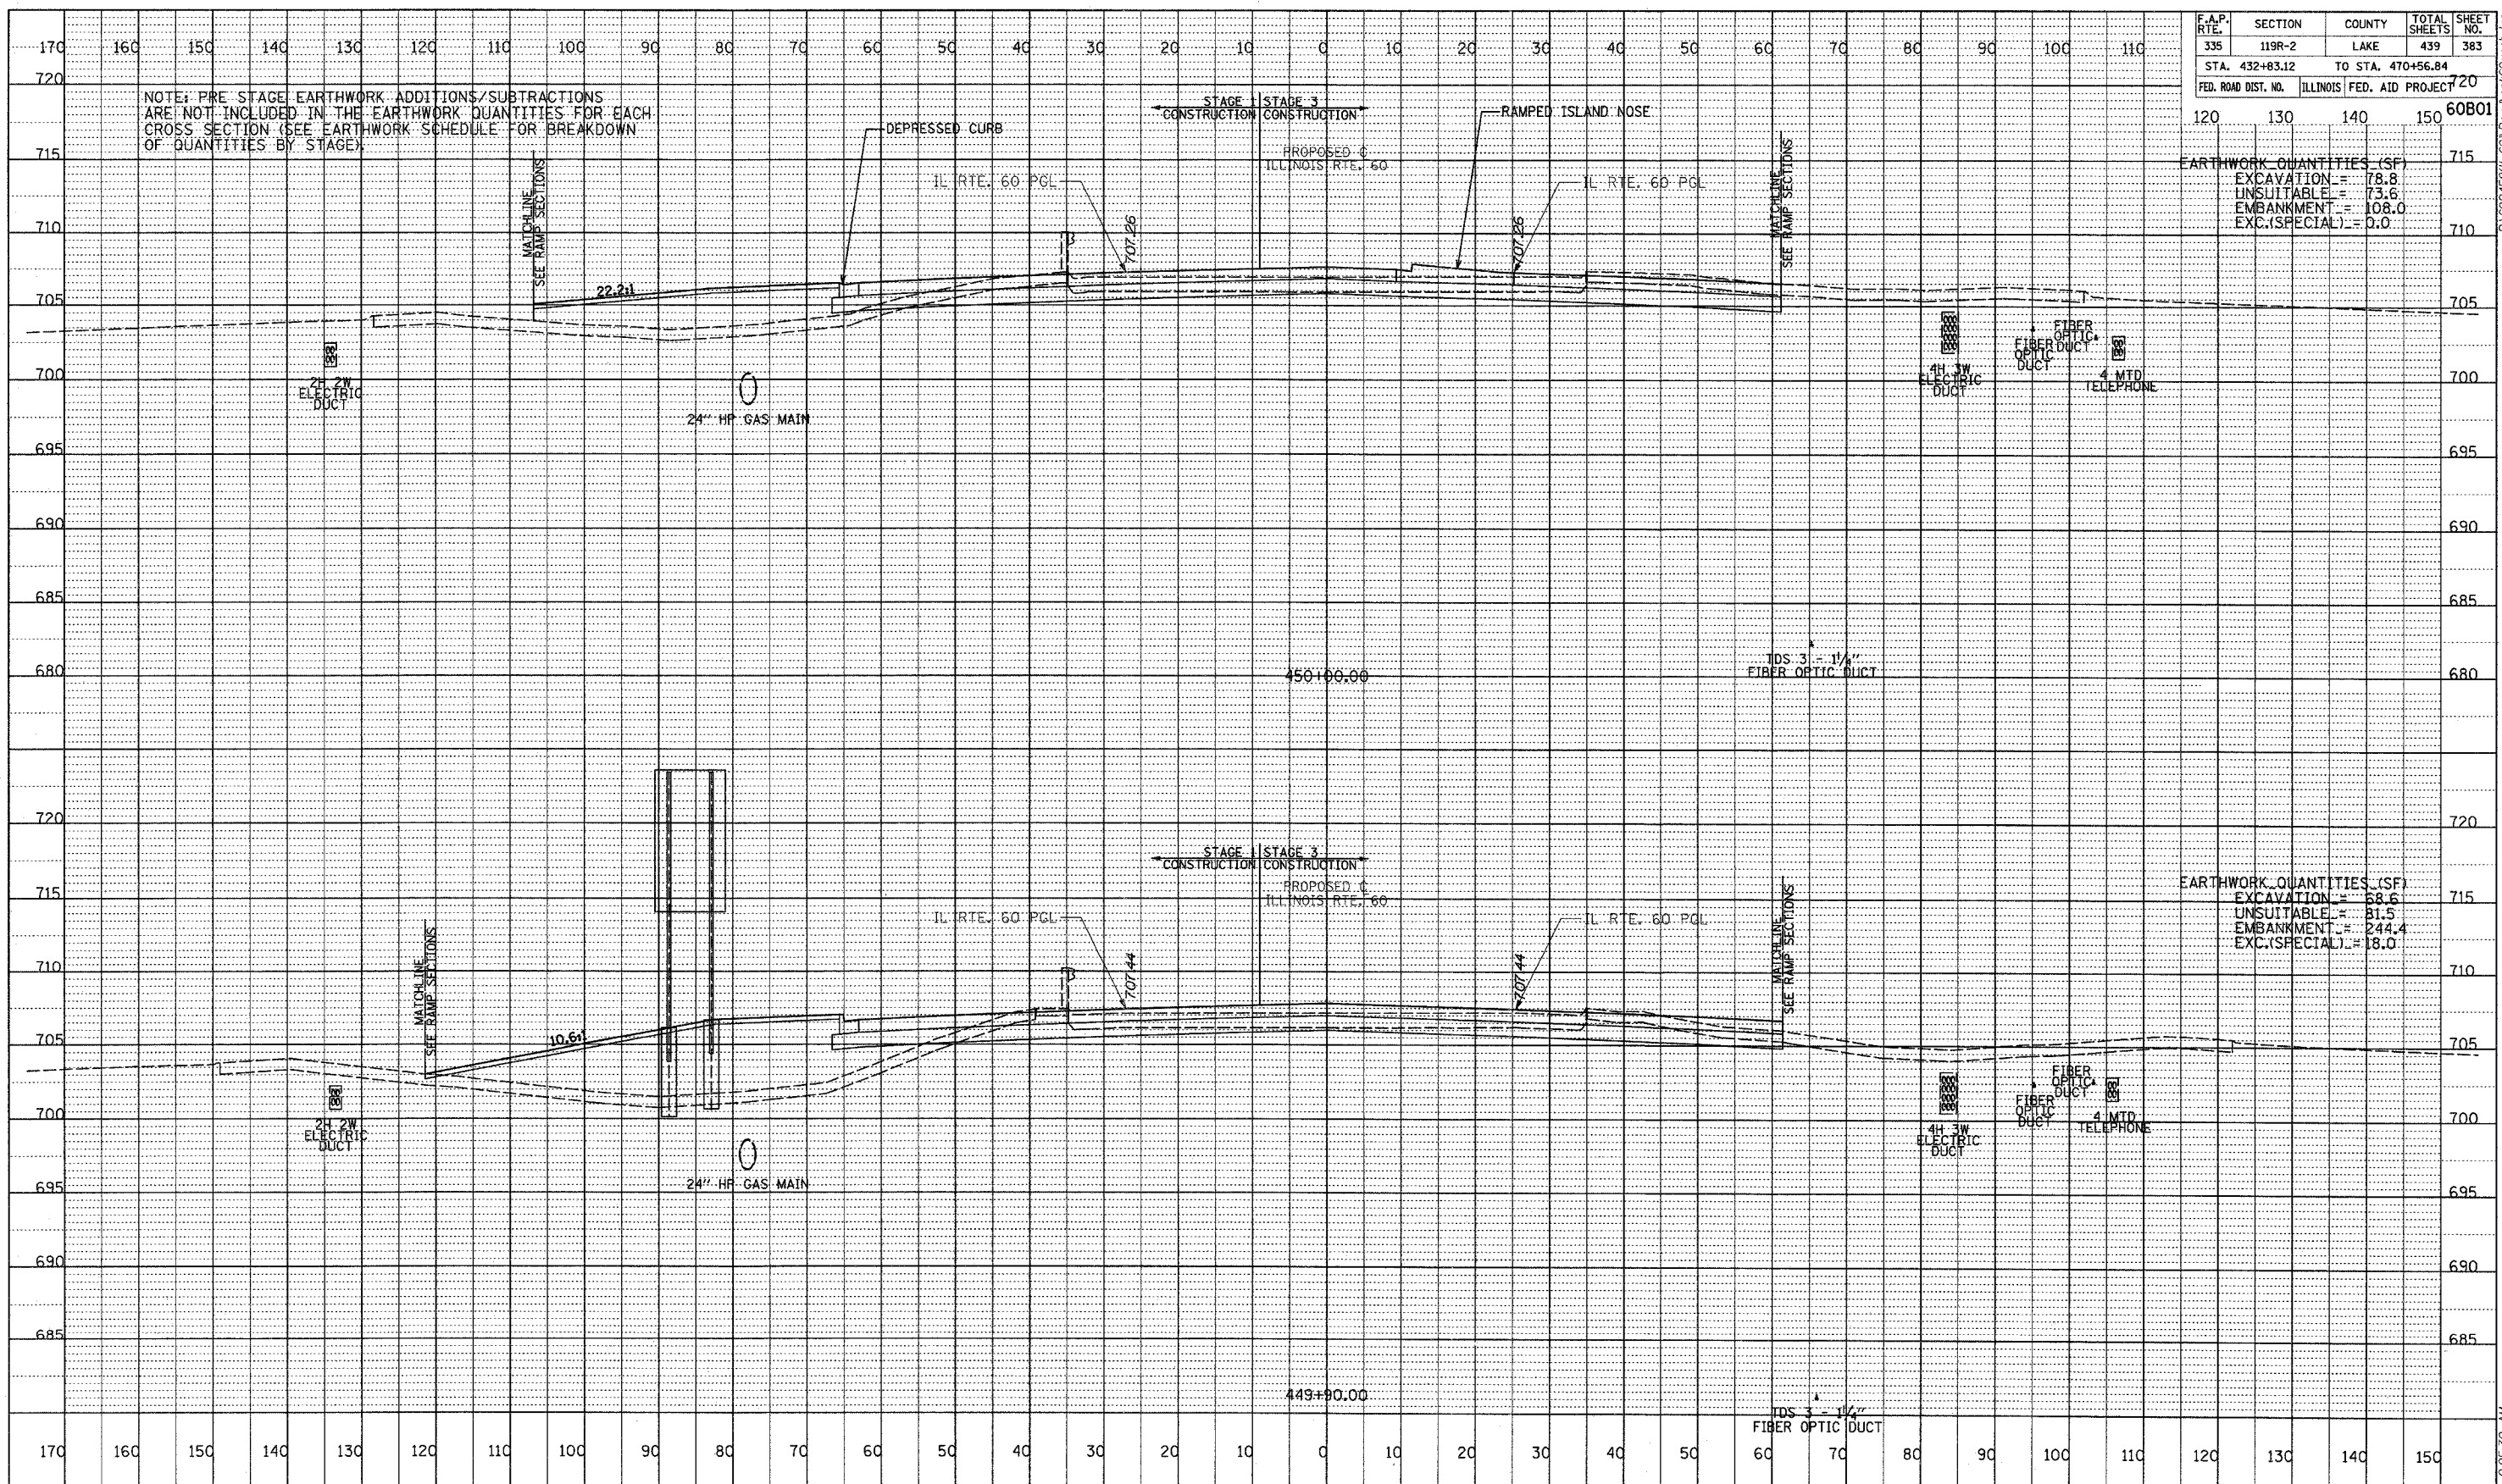


NOTE: PRE STAGE EARTHWORK ADDITIONS/SUBTRACTIONS ARE NOT INCLUDED IN THE EARTHWORK QUANTITIES FOR EACH CROSS SECTION (SEE EARTHWORK SCHEDULE FOR BREAKDOWN OF QUANTITIES BY STAGE)

F.A.P. RTE.	SECTION	COUNTY	TOTAL SHEETS	SHEET NO.
335	119R-2	LAKE	439	383
STA. 432+83.12		TO STA. 470+56.84		720
FED. ROAD DIST. NO.	ILLINOIS	FED. AID PROJECT	60B01	

EARTHWORK QUANTITIES (SF)	
EXCAVATION	= 78.8
UNSUITABLE	= 73.6
EMBANKMENT	= 108.0
EXC.(SPECIAL)	= 0.0

EARTHWORK QUANTITIES (SF)	
EXCAVATION	= 68.6
UNSUITABLE	= 81.5
EMBANKMENT	= 244.4
EXC.(SPECIAL)	= 18.0

TYLINT INTERNATIONAL

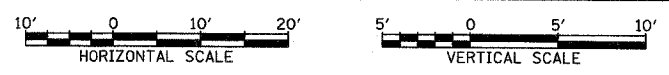

ILLINOIS RTE. 60 (TOWNLIN RD)
 STA. 449+90 TO STA. 450+00

F:\60245811_601\Road\apk60\60ssi.dwg
 9:25:30 AM
 5/7/2007