


| | | | | |
|---------------------|----------|-------------------|--------------|-----------|
| F.A.P. RTE. | SECTION | COUNTY | TOTAL SHEETS | SHEET NO. |
| 335 | 119R-2 | LAKE | 439 | 387 |
| STA. 432+83.12 | | TO STA. 470+56.84 | | |
| FED. ROAD DIST. NO. | ILLINOIS | FED. AID PROJECT | | |
| 120 | 130 | 140 | 150 | 60B01 |

NOTE: PRE-STAGE EARTHWORK ADDITIONS/SUBTRACTIONS ARE NOT INCLUDED IN THE EARTHWORK QUANTITIES FOR EACH CROSS SECTION (SEE EARTHWORK SCHEDULE FOR BREAKDOWN OF QUANTITIES BY STAGE).

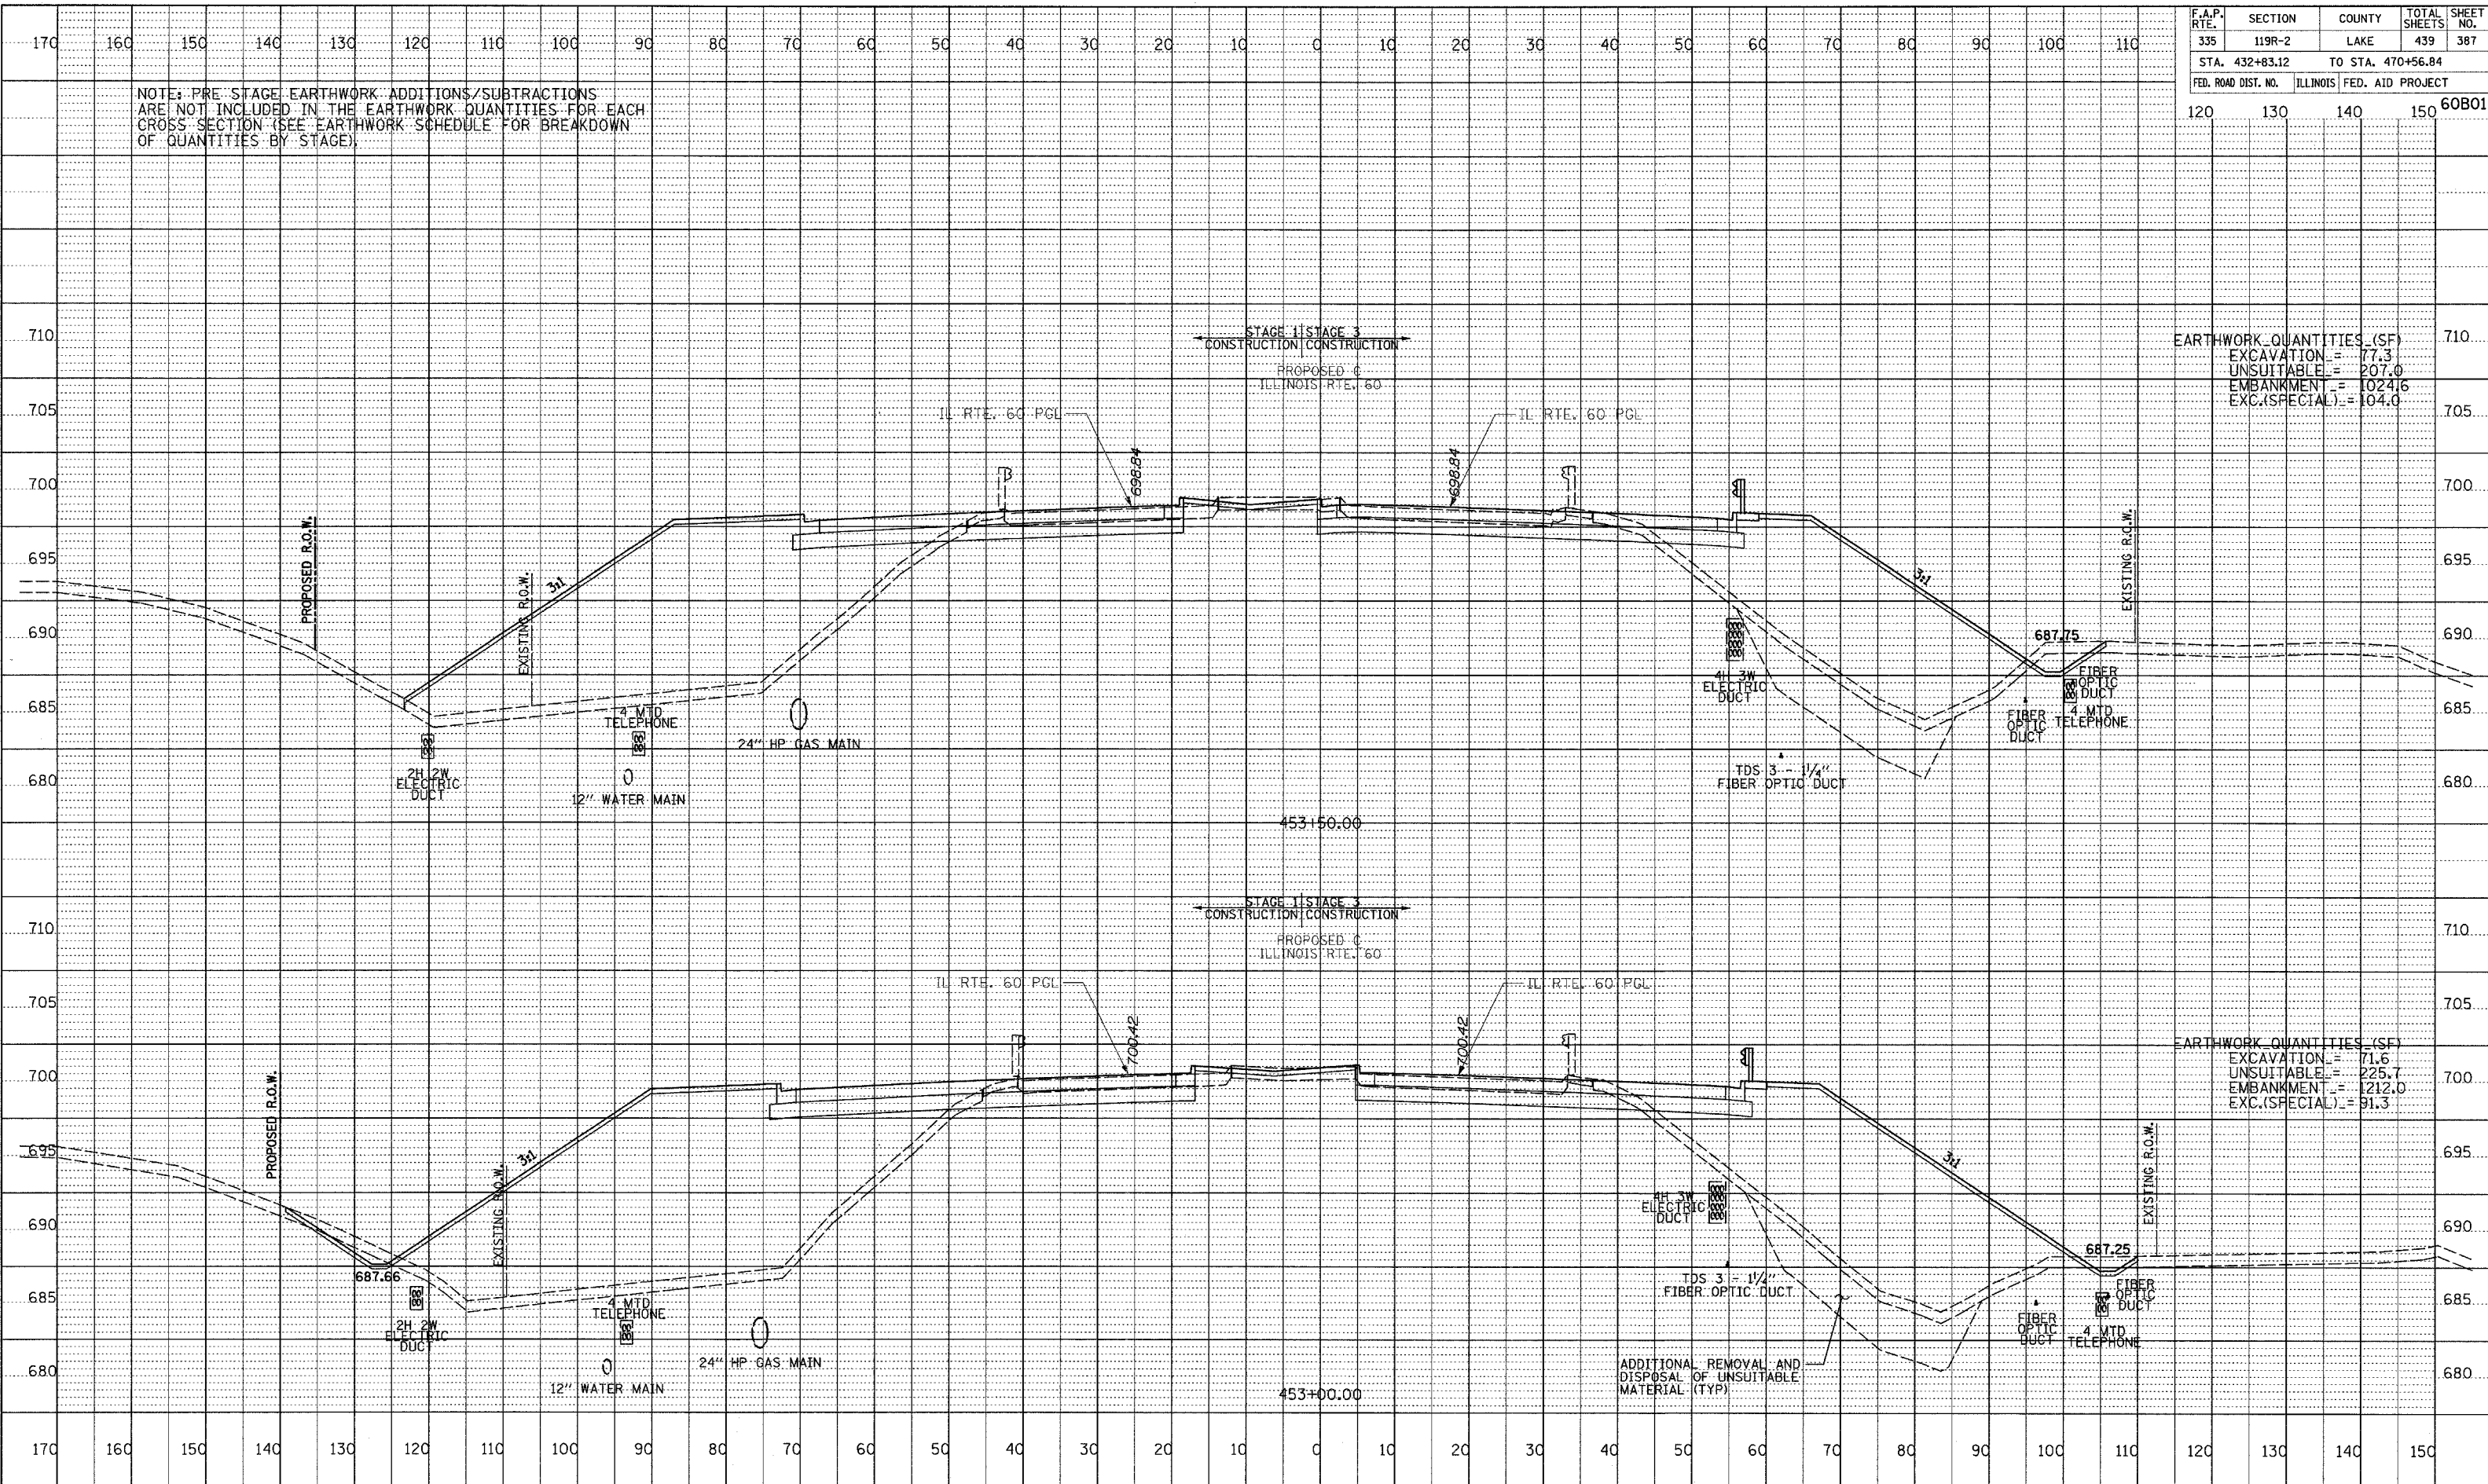

EARTHWORK QUANTITIES (SF)
 EXCAVATION = 77.3
 UNSUITABLE = 207.0
 EMBANKMENT = 1024.6
 EXC.(SPECIAL) = 104.0

EARTHWORK QUANTITIES (SF)
 EXCAVATION = 71.6
 UNSUITABLE = 225.7
 EMBANKMENT = 1212.0
 EXC.(SPECIAL) = 91.3

NOTE BOOK
 DRAWING CHECKED
 E.M. NOTED
 NO. STRUCTURE NOTATIONS C/P/D

