



F.A.P. RTE.	SECTION	COUNTY	TOTAL SHEETS	SHEET NO.
335	119R-2	LAKE	439	390
STA. 432+83.12		TO STA. 470+56.84		
FED. ROAD DIST. NO.	ILLINOIS	FED. AID PROJECT		
120	130	140	150	60B01

NOTE: PRE STAGE EARTHWORK ADDITIONS/SUBTRACTIONS ARE NOT INCLUDED IN THE EARTHWORK QUANTITIES FOR EACH CROSS SECTION (SEE EARTHWORK SCHEDULE FOR BREAKDOWN OF QUANTITIES BY STAGE)

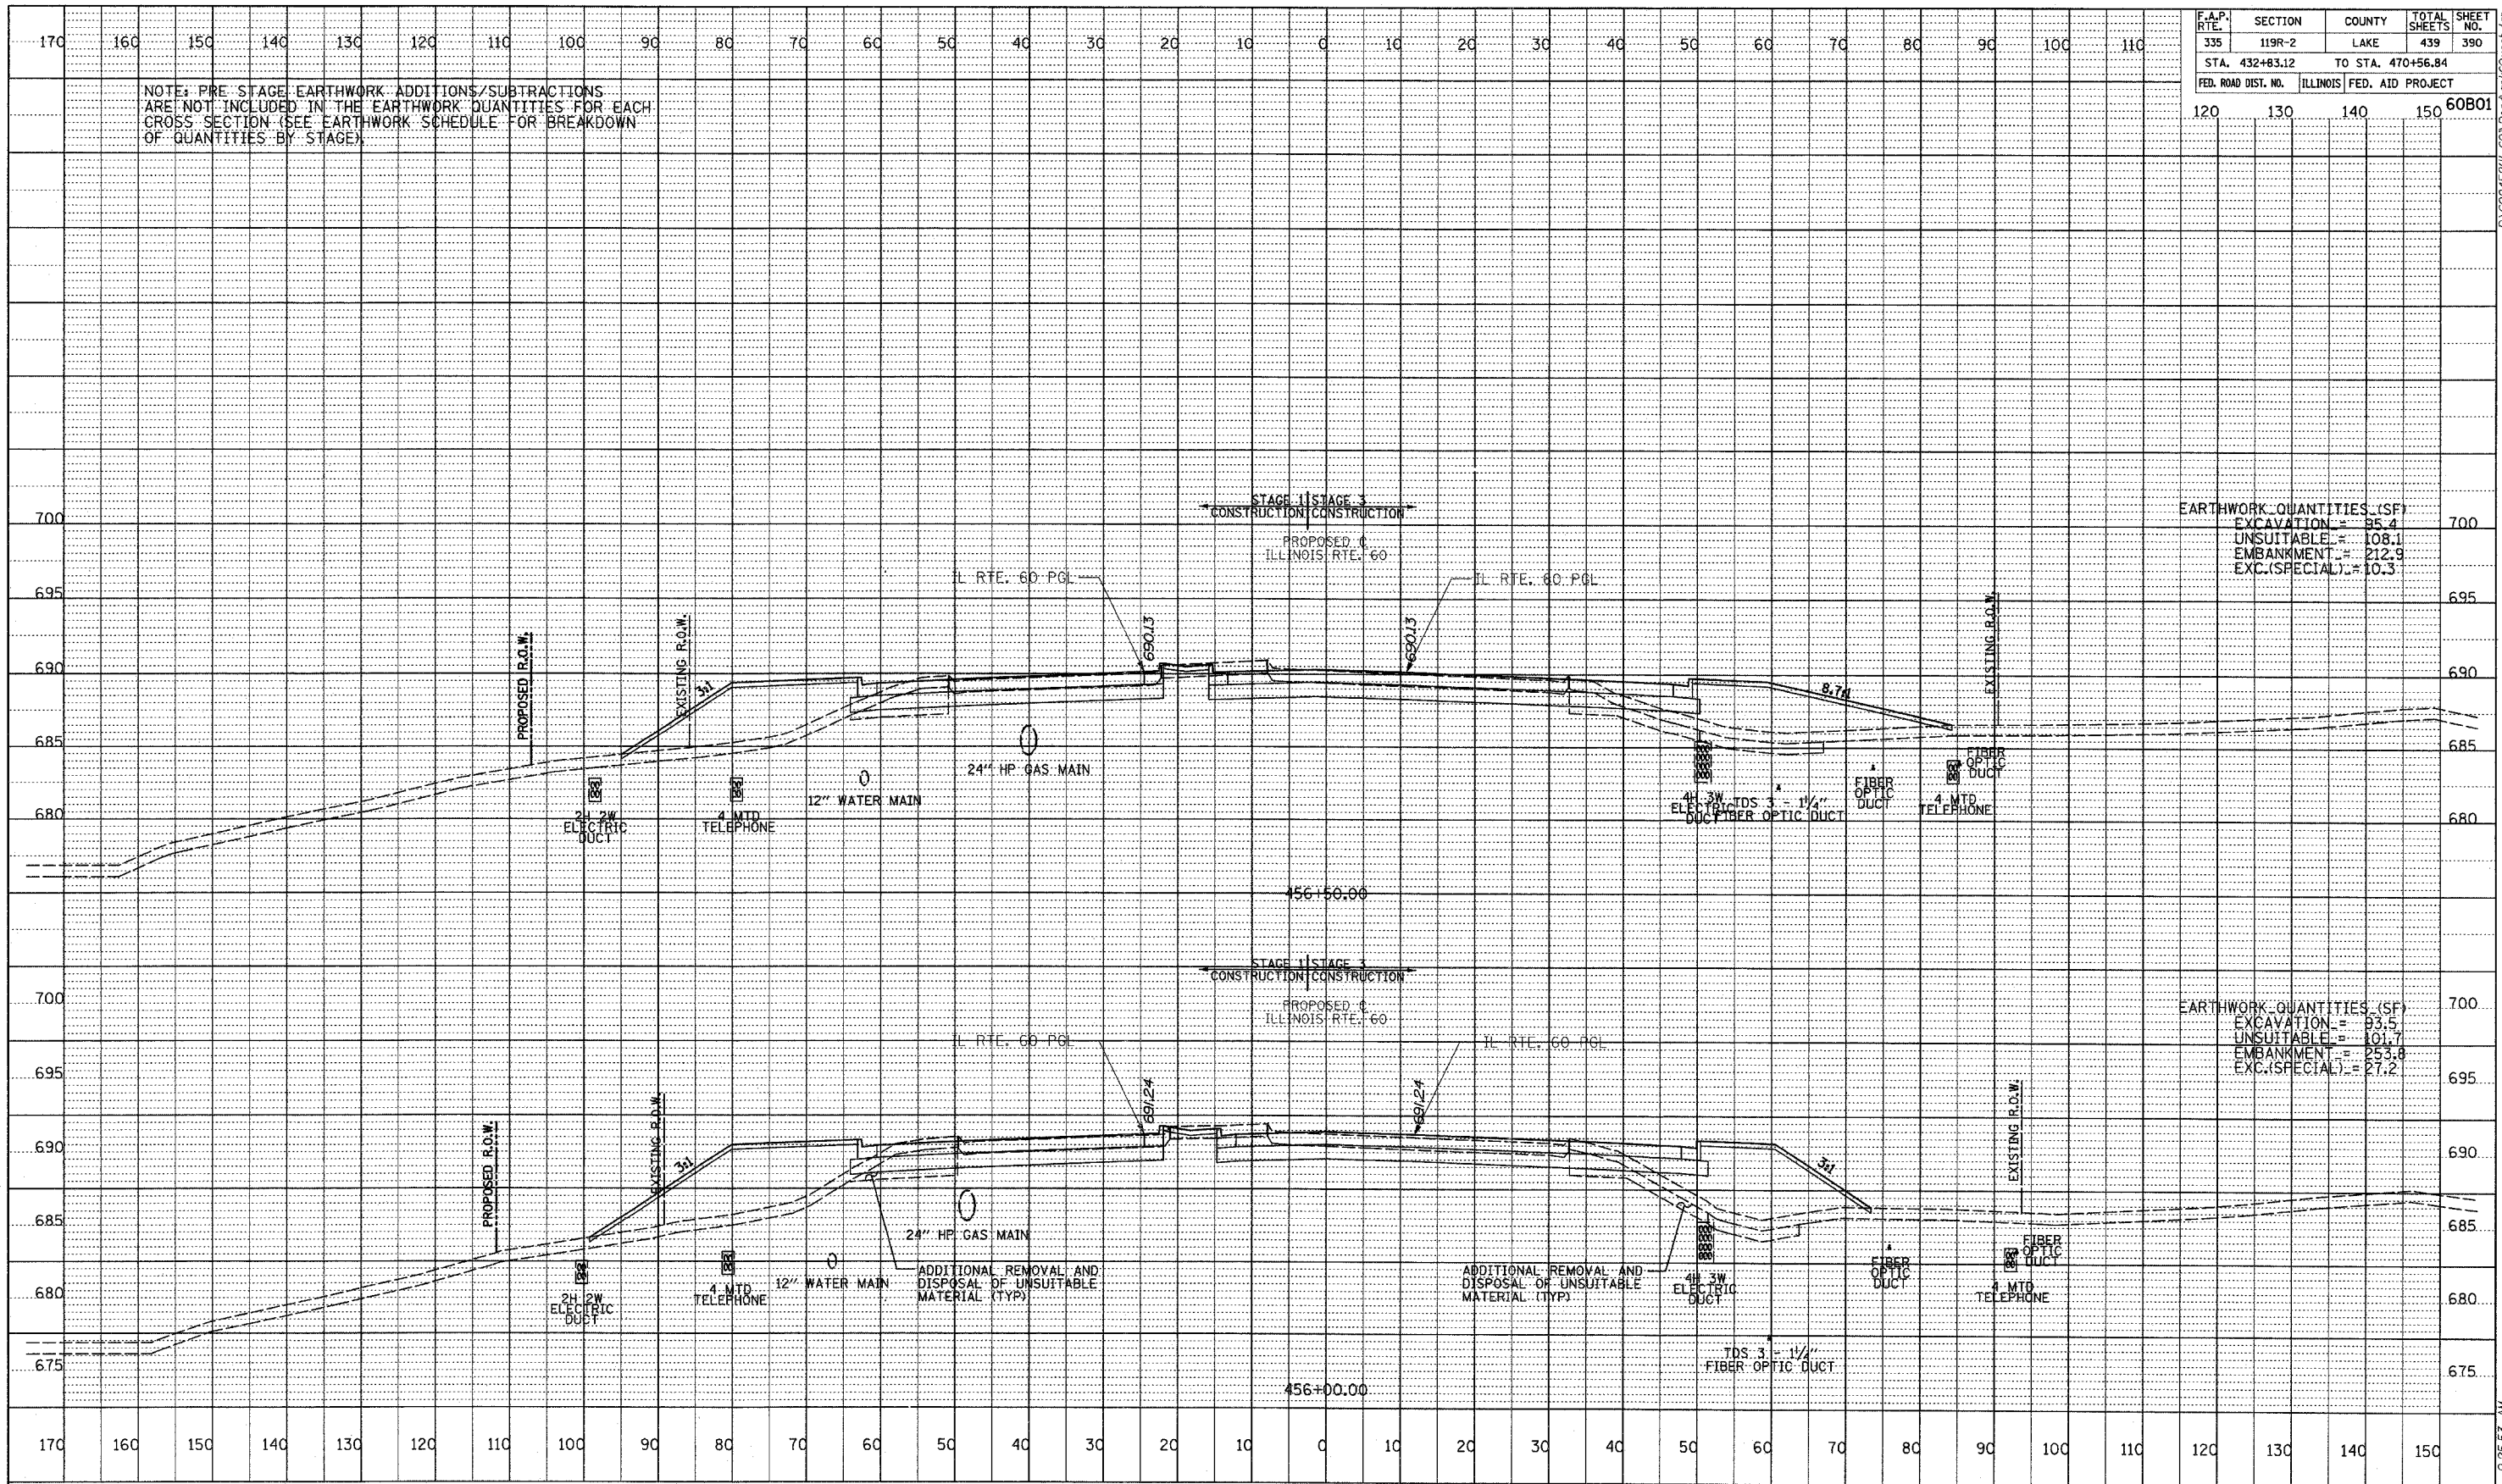

PROFILE NUMBER: _____
 DATE: _____
 BY: _____
 CHECKED: _____
 DATE: _____
 NO. _____
 STRUCTURE NOTATION: _____

TYLIN INTERNATIONAL

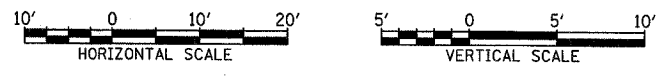

ILLINOIS RTE. 60 (TOWNLIN RD)
 STA. 456+00 TO STA. 456+50

F:\602458\ILL-60\Road\gpk60\asch.dgn 9:25:53 AM 5/7/2007