



F.A.P. RTE.	SECTION	COUNTY	TOTAL SHEETS	SHEET NO.
335	119R-2	LAKE	439	404
STA. 432+83.12		TO STA. 470+56.84		
FED. ROAD DIST. NO.	ILLINOIS	FED. AID PROJECT		60B01
120	130	140	150	

PROFILE  
 DATE \_\_\_\_\_  
 BY \_\_\_\_\_  
 REVIEWED \_\_\_\_\_  
 DESIGNED \_\_\_\_\_  
 CHECKED \_\_\_\_\_  
 NO. \_\_\_\_\_  
 STRUCTURE NOTATION CHRD

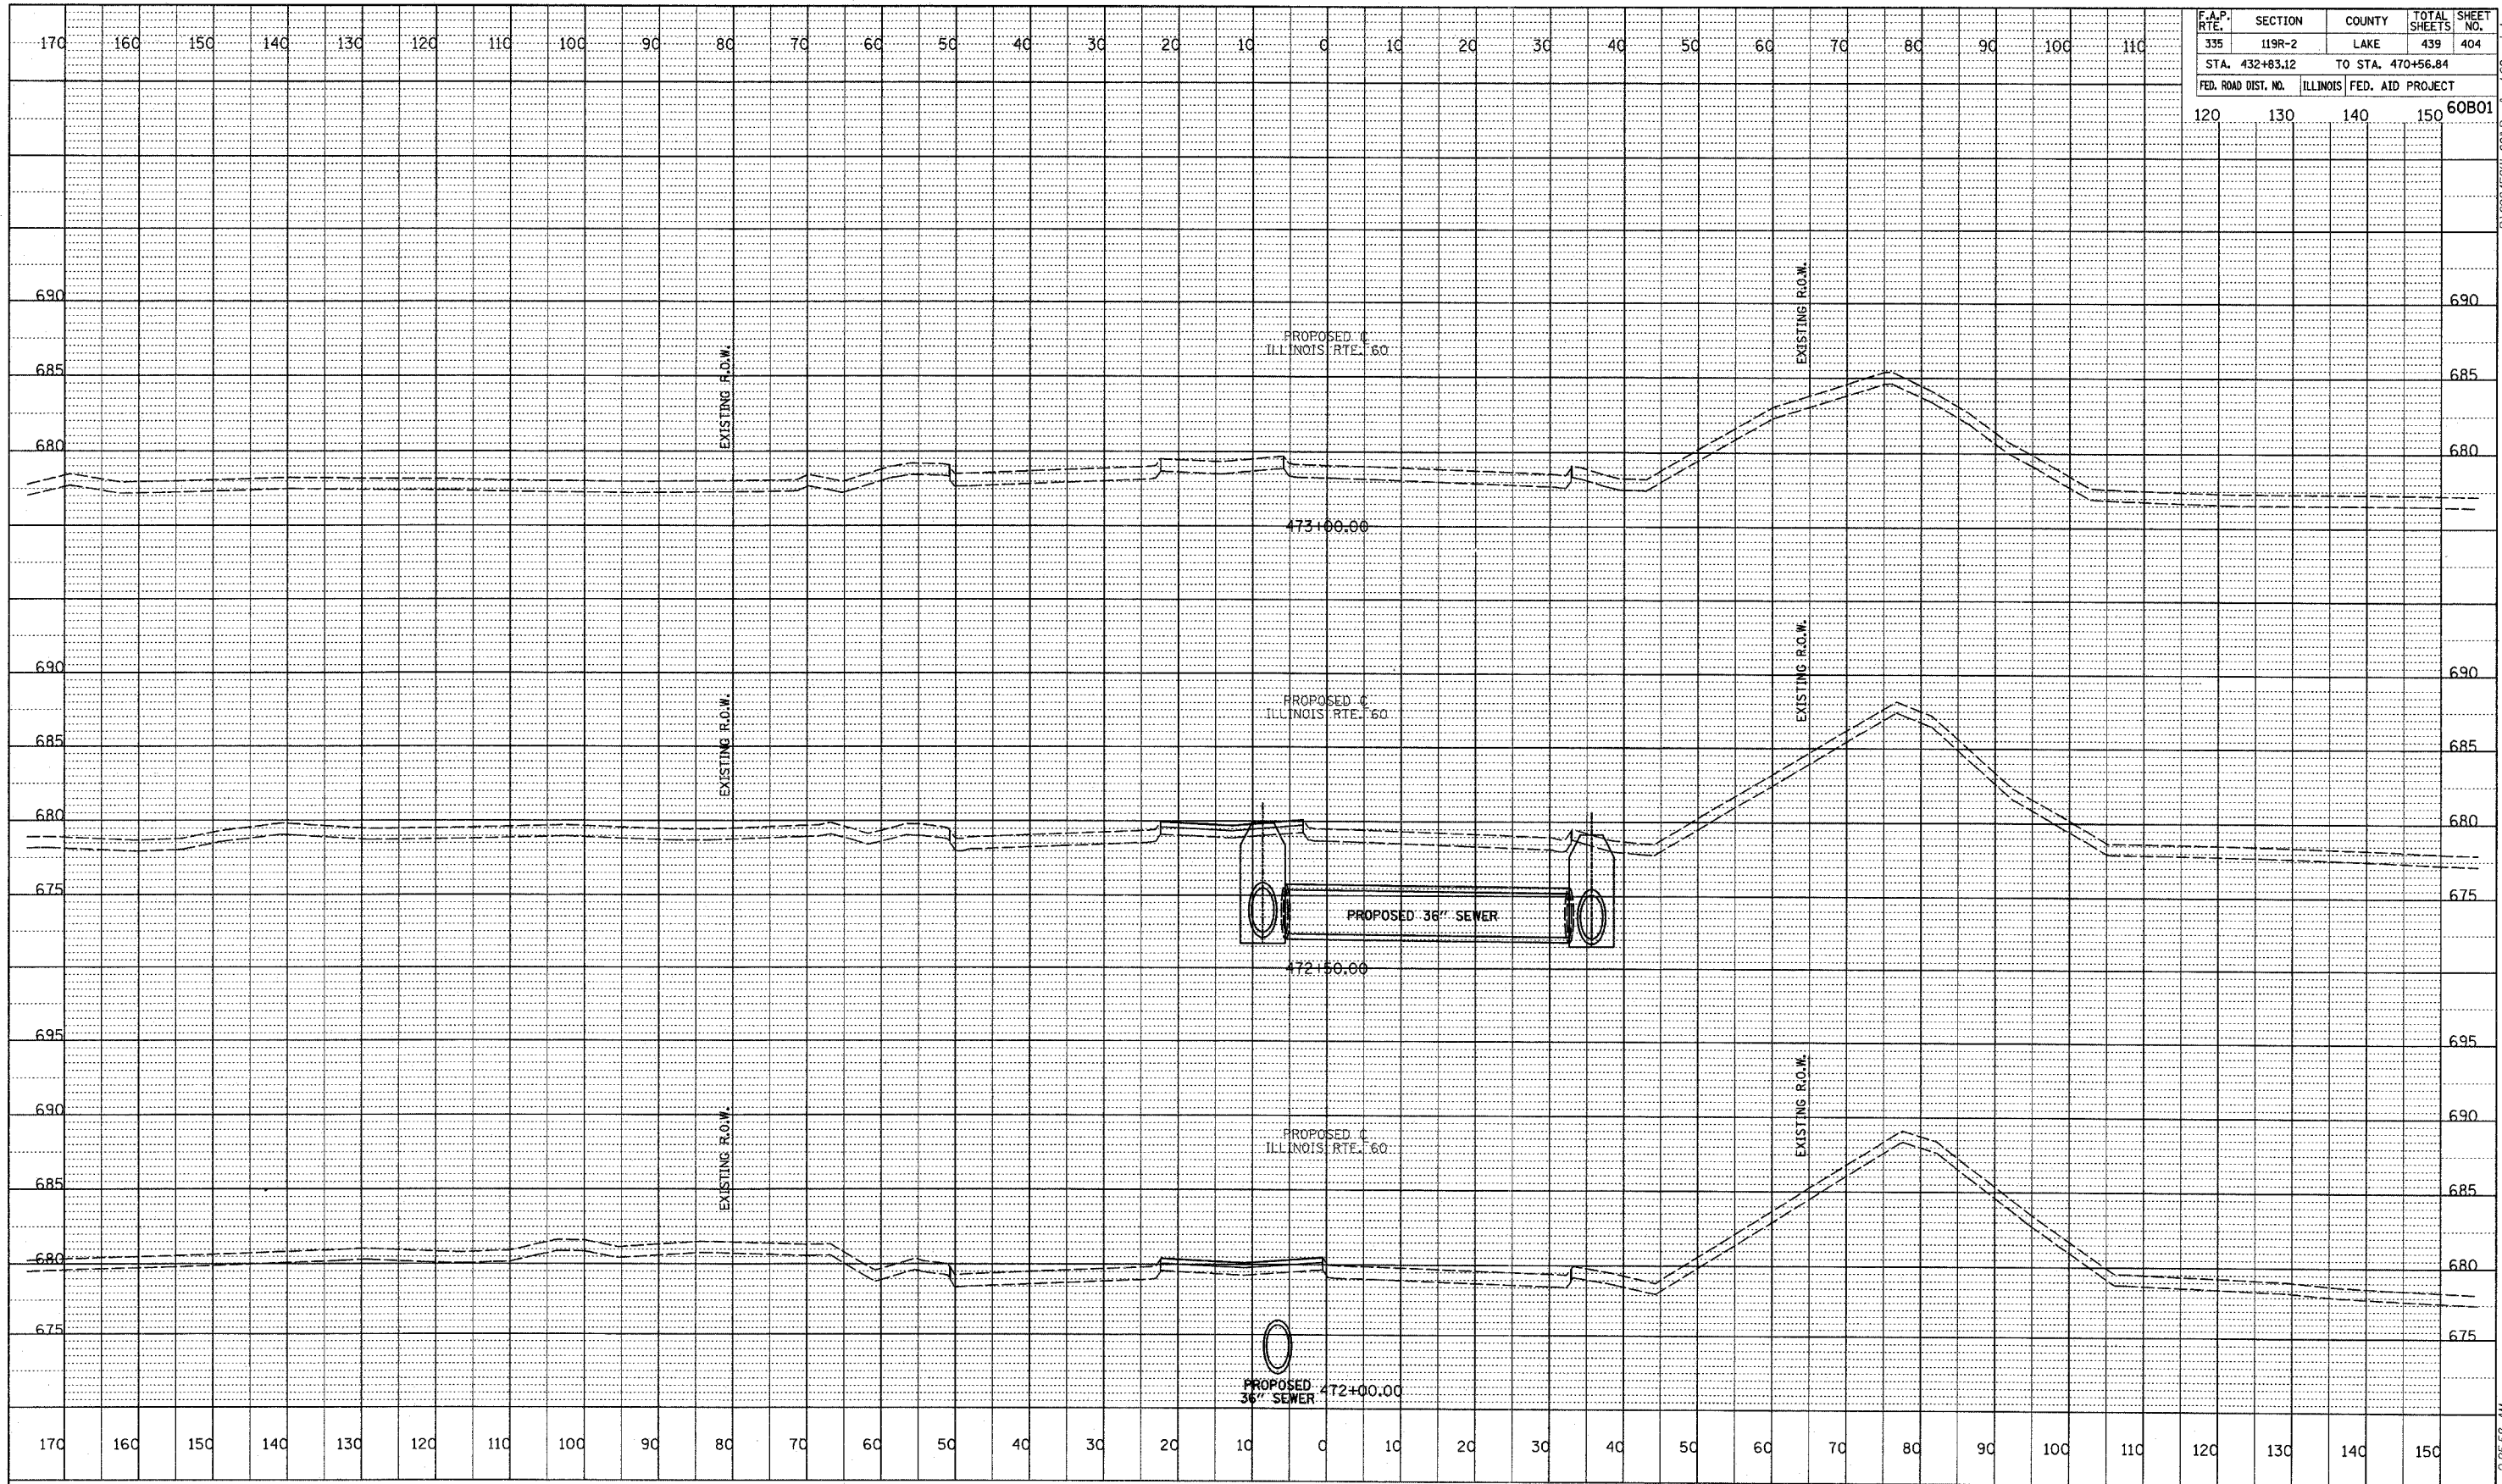

TYLIN INTERNATIONAL

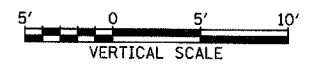

ILLINOIS RTE. 60 (TOWNLIN RD)  
 STA. 472+00 TO STA. 473+00

P:\60245811-60\Road\gpk60\rsch.dgn 5/7/2007 9:25:58 AM