



PROFILE
 REVISIONS
 DATE
 BY
 GRADES CHECKED
 STRUCTURE NOTATIONS CHECKED
 NO. _____

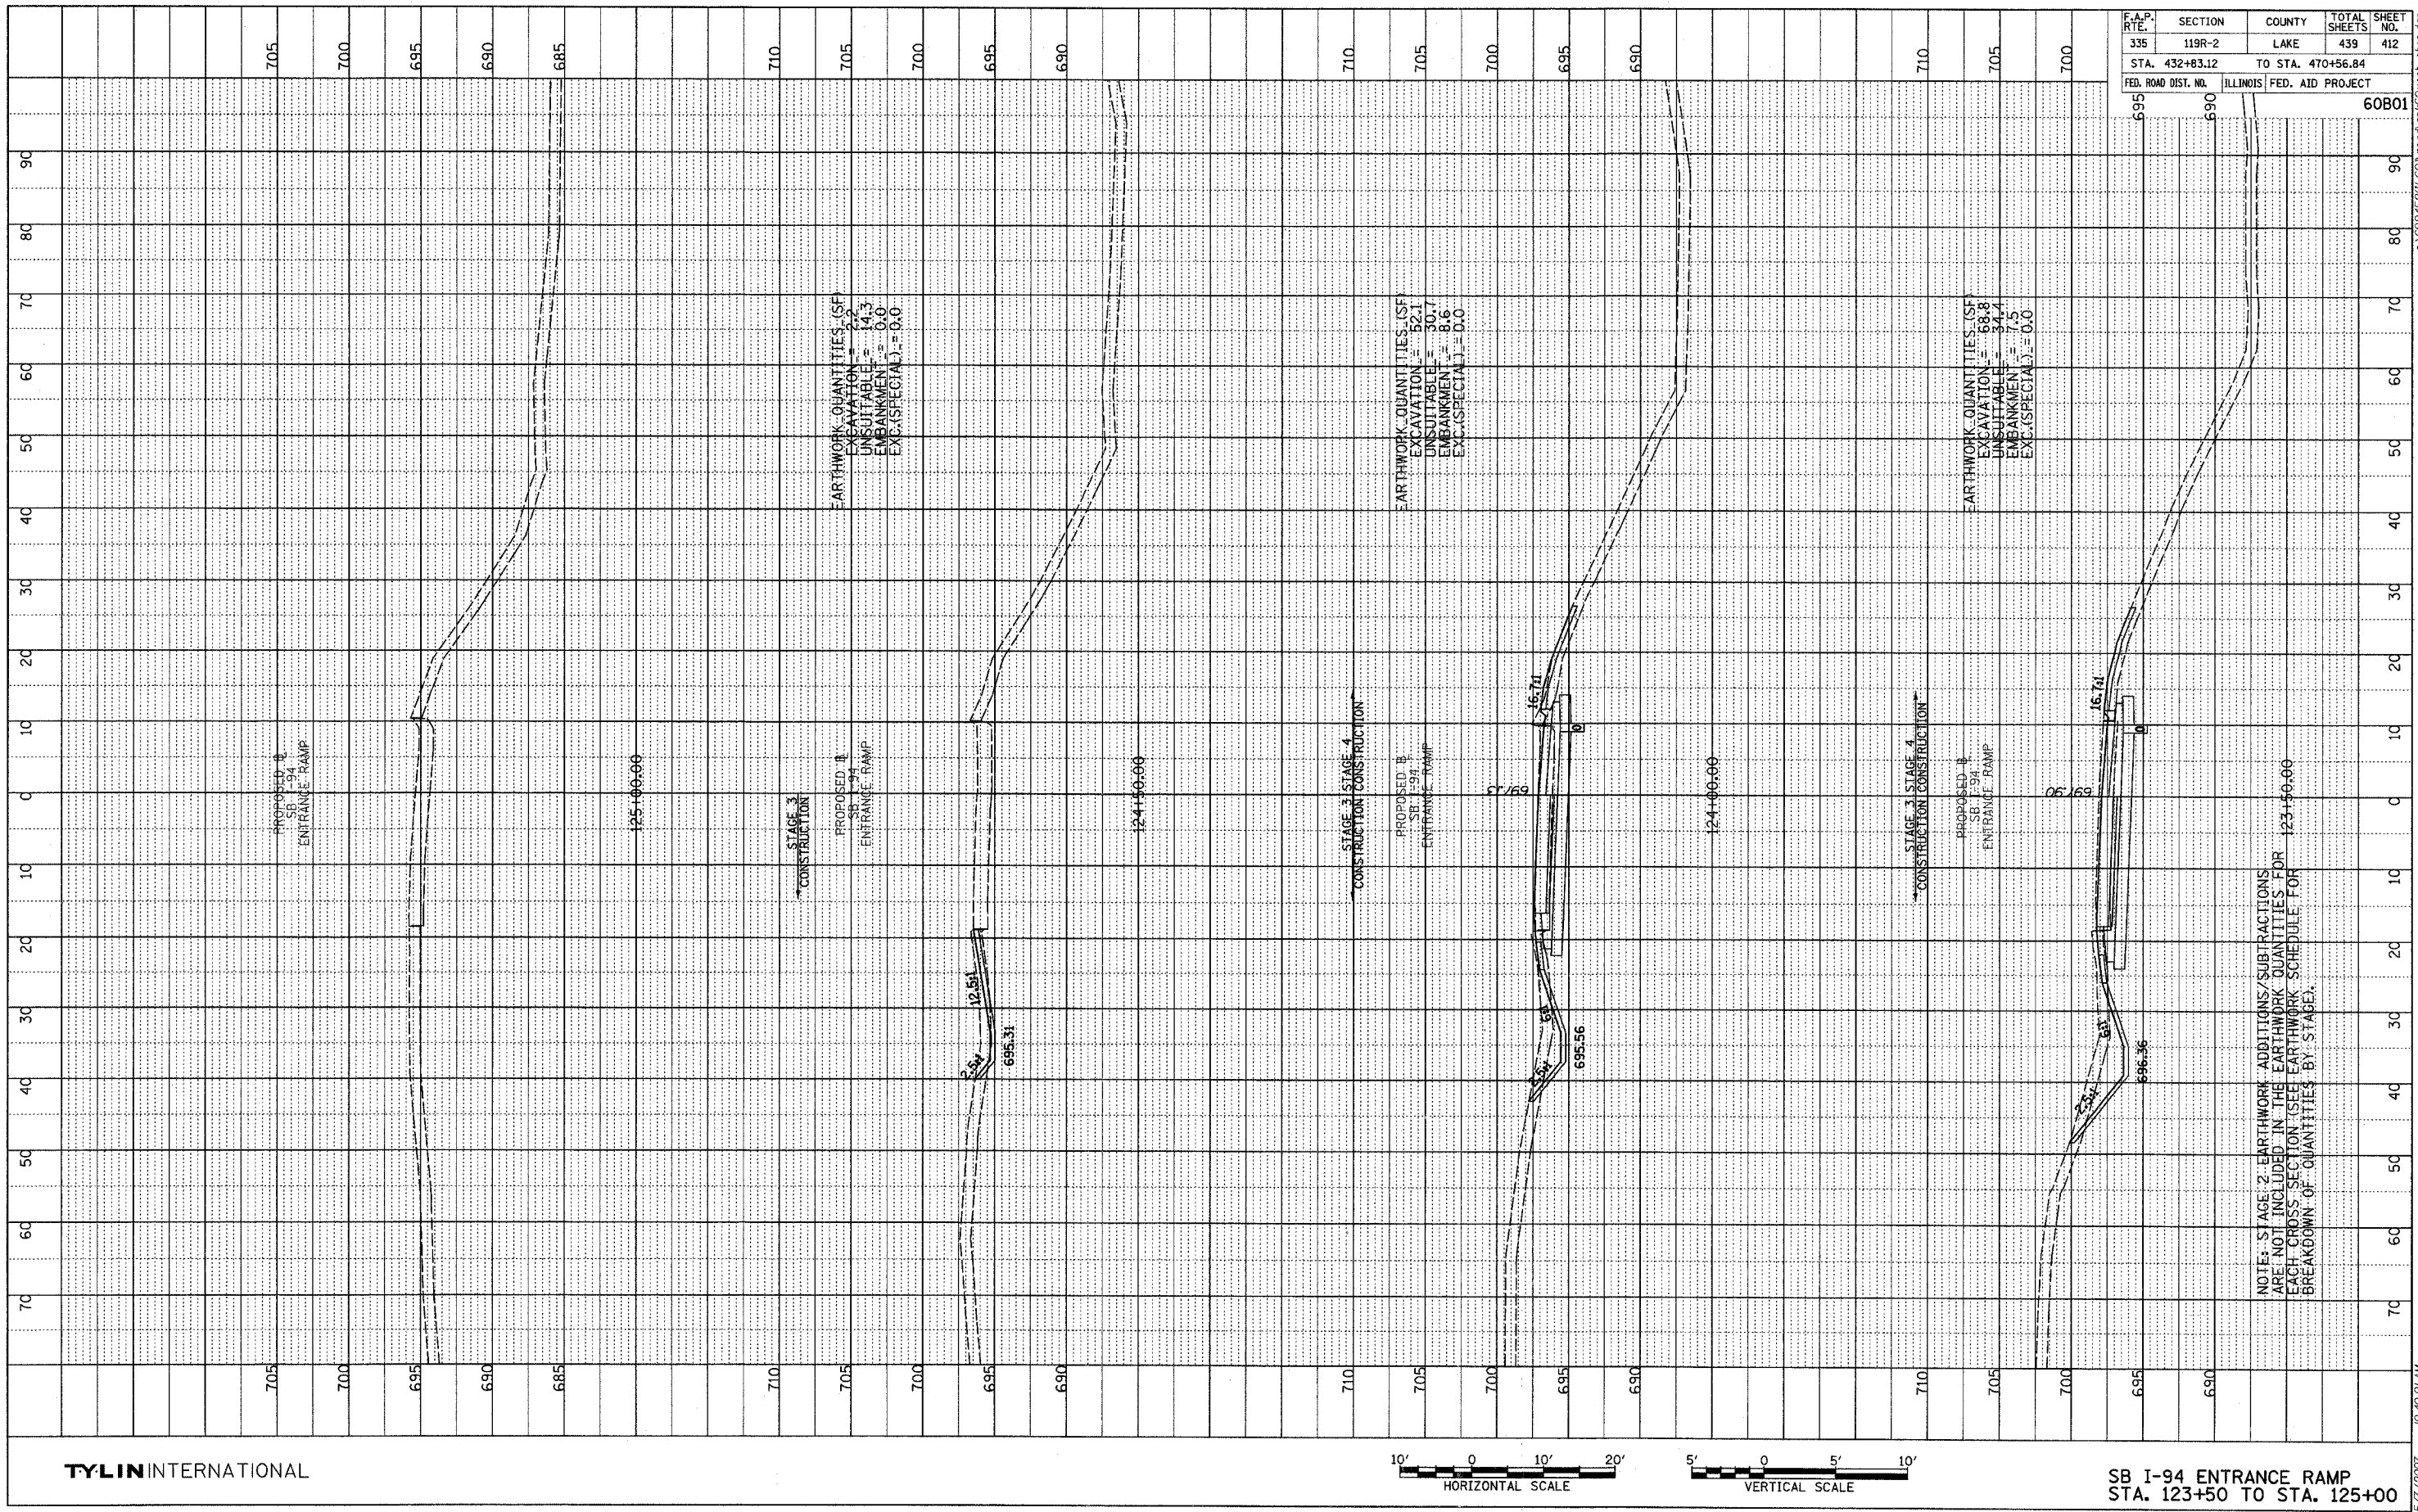

F.A.P. RTE.	SECTION	COUNTY	TOTAL SHEETS	SHEET NO.
335	119R-2	LAKE	439	412
STA. 432+83.12		TO STA. 470+56.84		
FED. ROAD DIST. NO.	ILLINOIS	FED. AID PROJECT		
695	690	60801		

TYLIN INTERNATIONAL

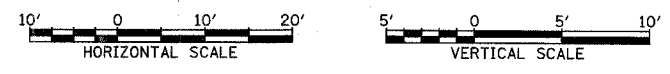

SB I-94 ENTRANCE RAMP
 STA. 123+50 TO STA. 125+00

P:\60245811-601\road\gk60k60\sheet_spend.dgn 5/11/2007 10:40:21 AM