

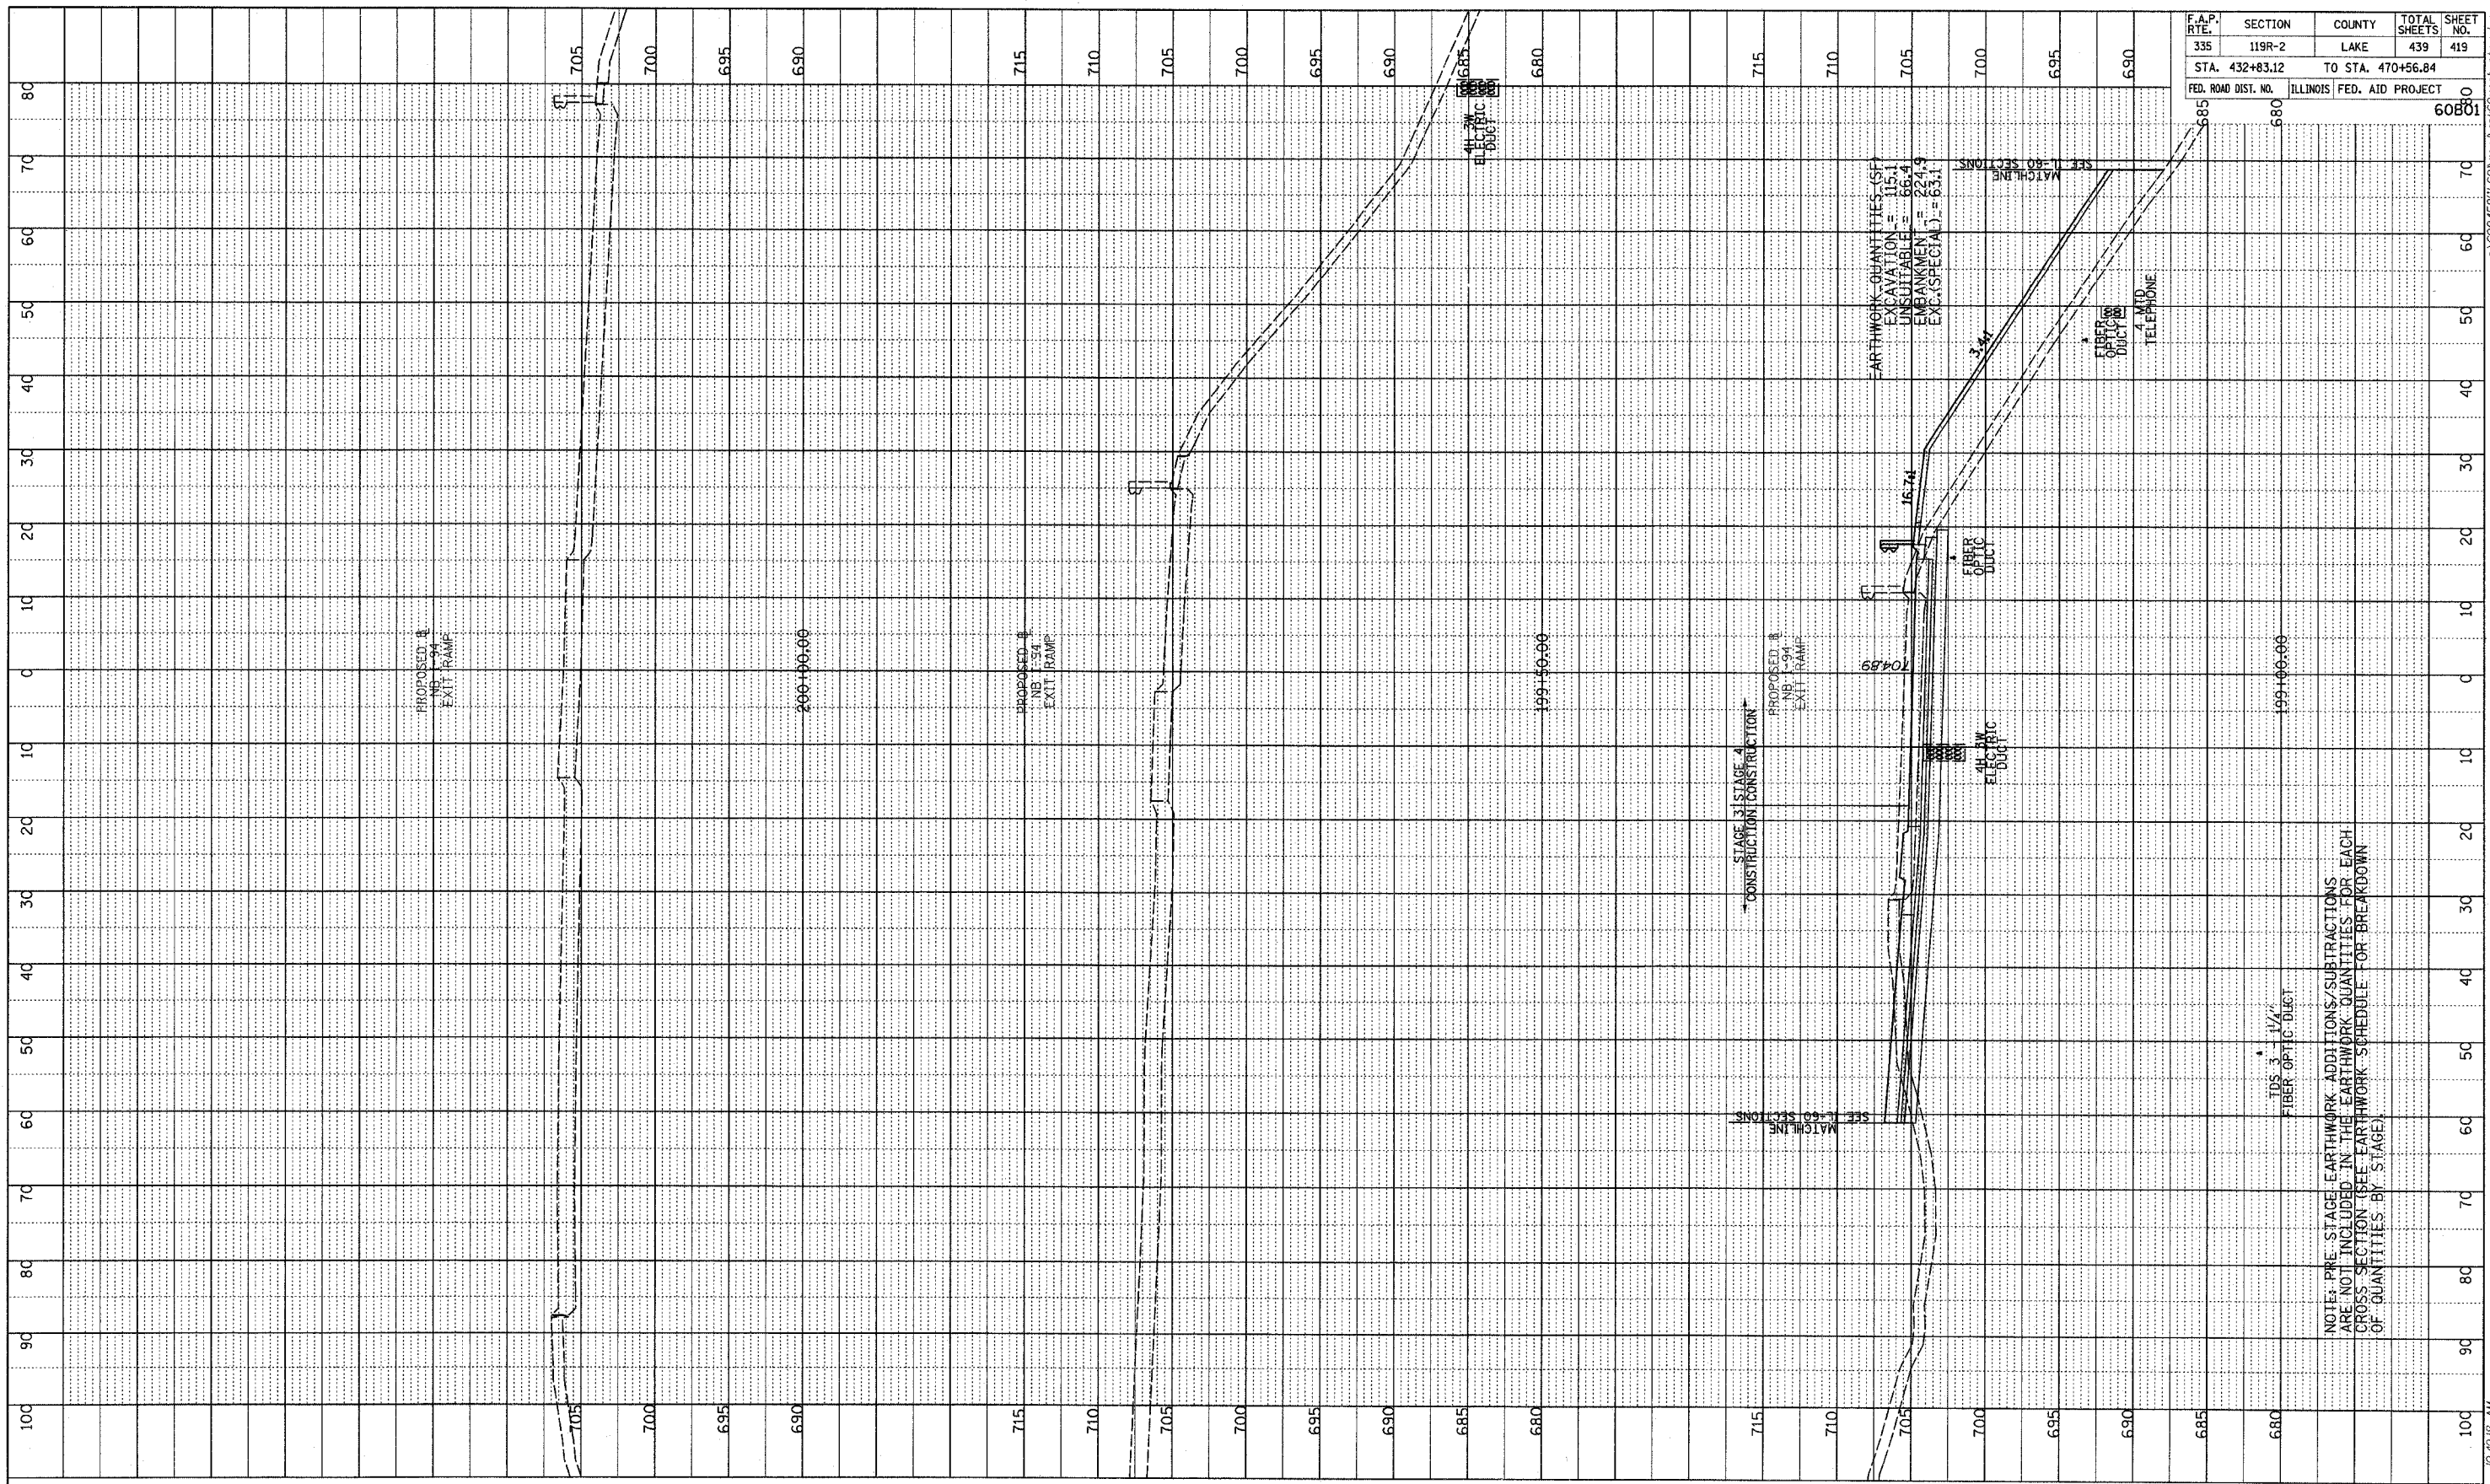


PROFILE
 CHECKED BY: _____
 PLOTTED BY: _____
 DATE: _____
 REVISIONS CHECKED BY: _____
 NO. _____
 STRUCTURE NOTATION: CRK0

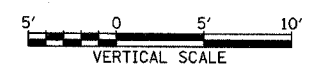

F.A.P. RTE.	SECTION	COUNTY	TOTAL SHEETS	SHEET NO.
335	119R-2	LAKE	439	419
STA. 432+83.12		TO STA. 470+56.84		
FED. ROAD DIST. NO.	ILLINOIS	FED. AID PROJECT	60801	

TYLINT INTERNATIONAL

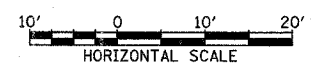

NB I-94 EXIT RAMP
 STA. 199+00 TO STA. 200+00

NOTE: PRE-STAGE EARTHWORK ADDITIONS/SUBTRACTIONS ARE NOT INCLUDED IN THE EARTHWORK QUANTITIES FOR EACH CROSS SECTION (SEE EARTHWORK SCHEDULE FOR BREAKDOWN OF QUANTITIES BY STAGE)

P:\60245811\60245811.dwg 5/7/2007 10:40:18 AM