


PROFILE	SURVEYED _____	BY _____	DATE _____
NOTE BOOK NO. _____	PLOTTED _____	GRADES CHECKED _____	NOTATRNS CHKD _____

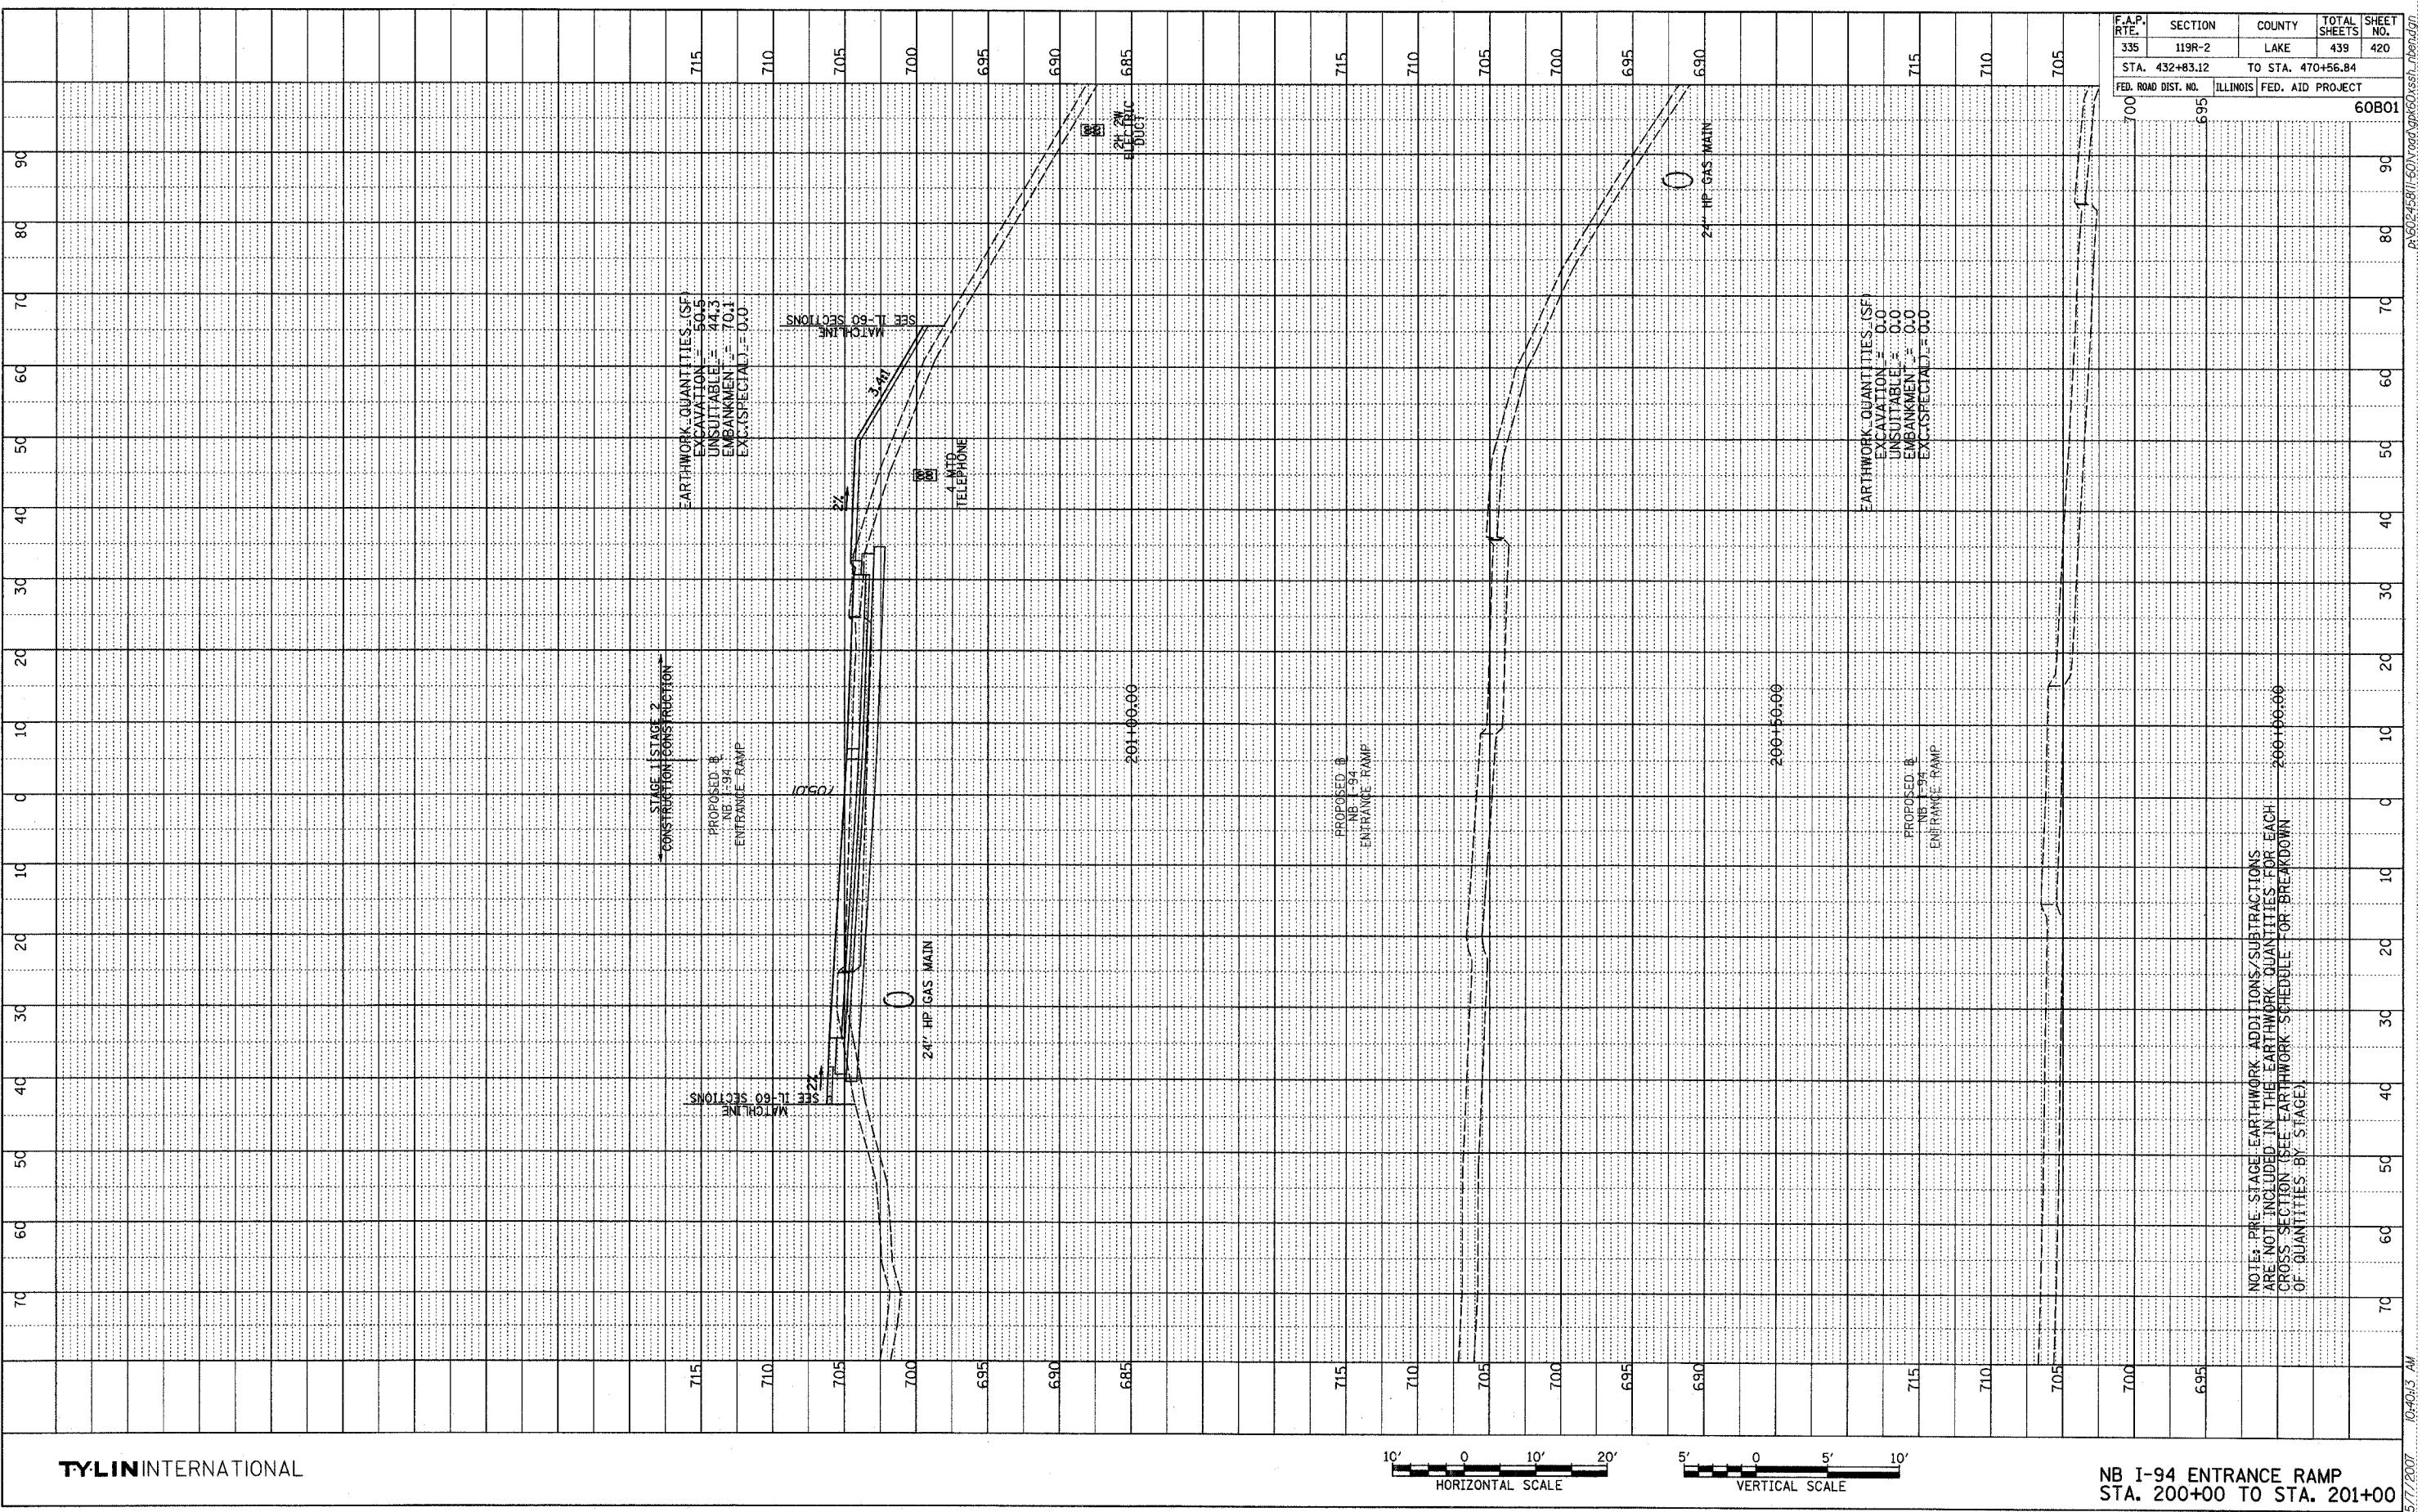

TY-LIN INTERNATIONAL

NB I-94 ENTRANCE RAMP
STA. 200+00 TO STA. 201+00

U4U:3 AW