



PROFILE	SERVICES	BY	DATE
NOTE BOOK	PLOTTED		
NO.	NO.		
	STRUCTURE	NOTATION	CRD

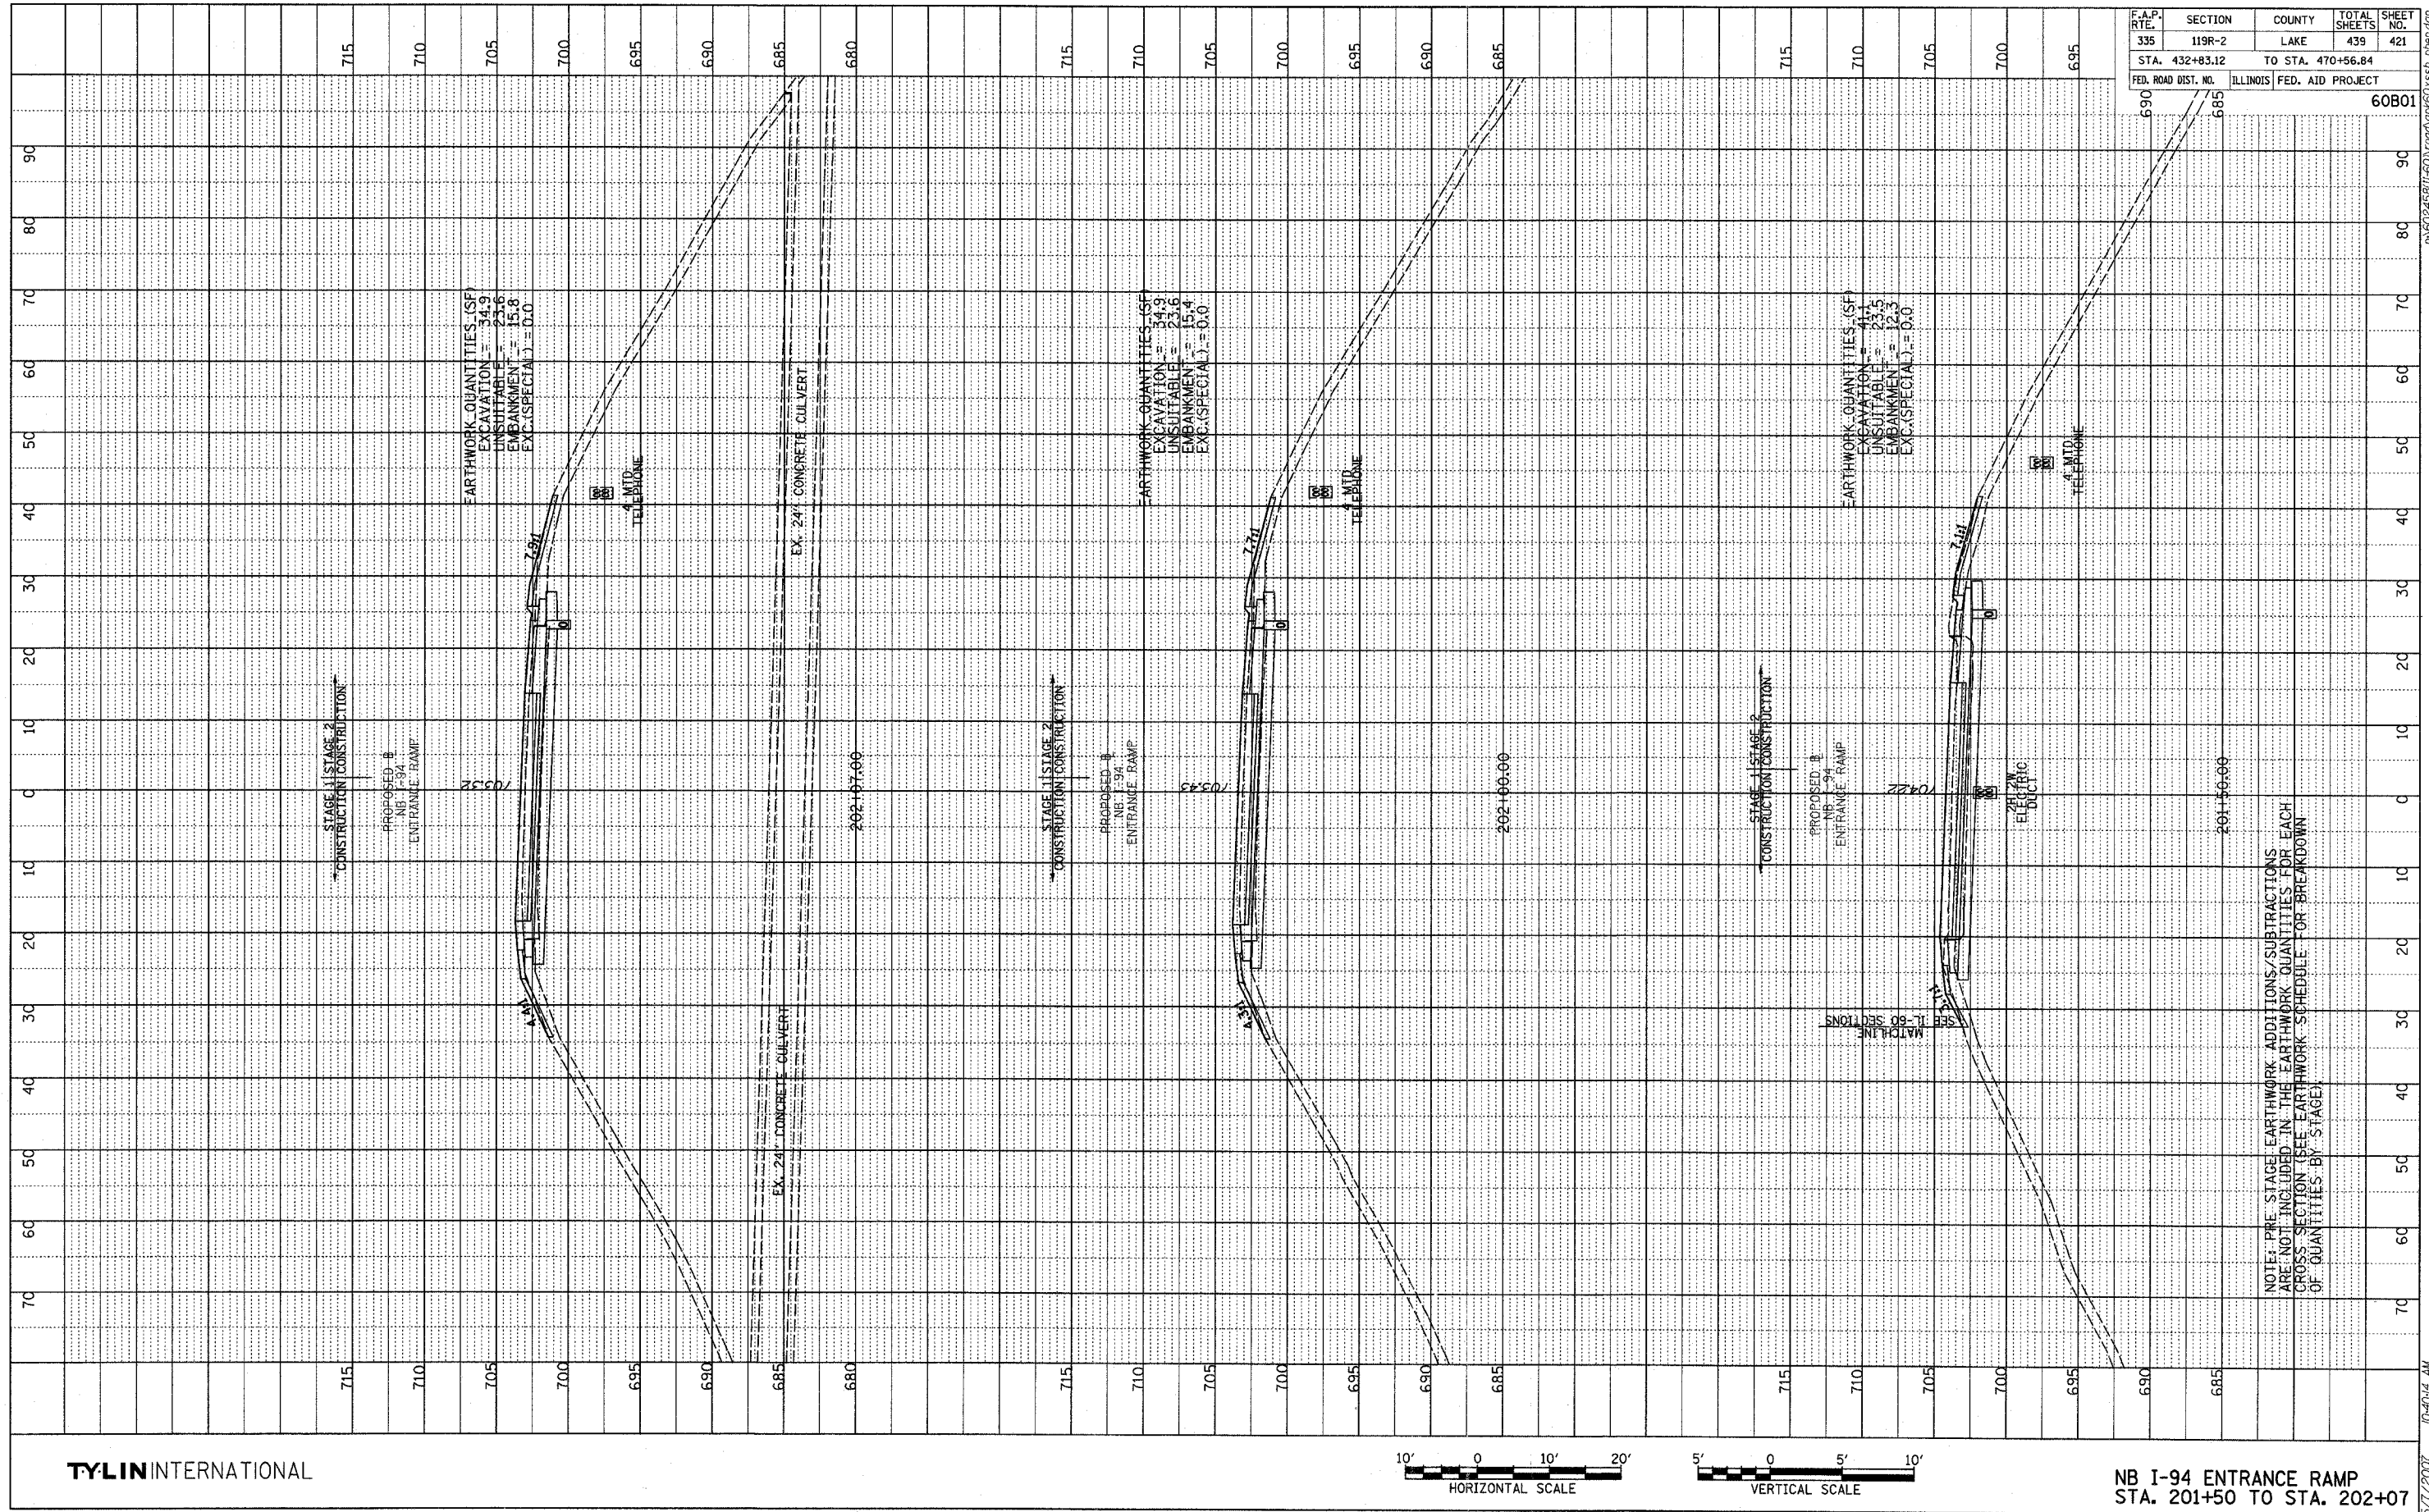

F.A.P. RTE.	SECTION	COUNTY	TOTAL SHEETS	SHEET NO.
335	119R-2	LAKE	439	421
STA. 432+83.12	TO STA. 470+56.84			
FED. ROAD DIST. NO.	ILLINOIS FED. AID PROJECT			
				60B01

TYLINT INTERNATIONAL

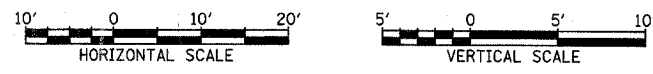

NB I-94 ENTRANCE RAMP  
STA. 201+50 TO STA. 202+07

NOTE: PRE-STAGE EARTHWORK ADDITIONS/SUBTRACTIONS ARE NOT INCLUDED IN THE EARTHWORK QUANTITIES FOR EACH CROSS SECTION (SEE EARTHWORK SCHEDULE FOR BREAKDOWN OF QUANTITIES BY STAGE).

P:\60245871-50\work\60B01.dwg 10:40:14 AM 5/7/2007