


PROFILE	DESIGNED BY	DATE
NOTE BOOK	REVISED	
NO.	NO.	
	STRUCTURE	NOTATION

F.A.P. RTE.	SECTION	COUNTY	TOTAL SHEETS	SHEET NO.
335	119R-2	LAKE	439	425
STA. 432+83.12		TO STA. 470+56.84		
FED. ROAD DIST. NO.	ILLINOIS	FED. AID PROJECT		



CB CHRISTOPHER B. BURKE ENGINEERING LTD.
 5075 West Higgins Road, Suite 600
 Rosemont, Illinois 60018
 (847) 823-0900

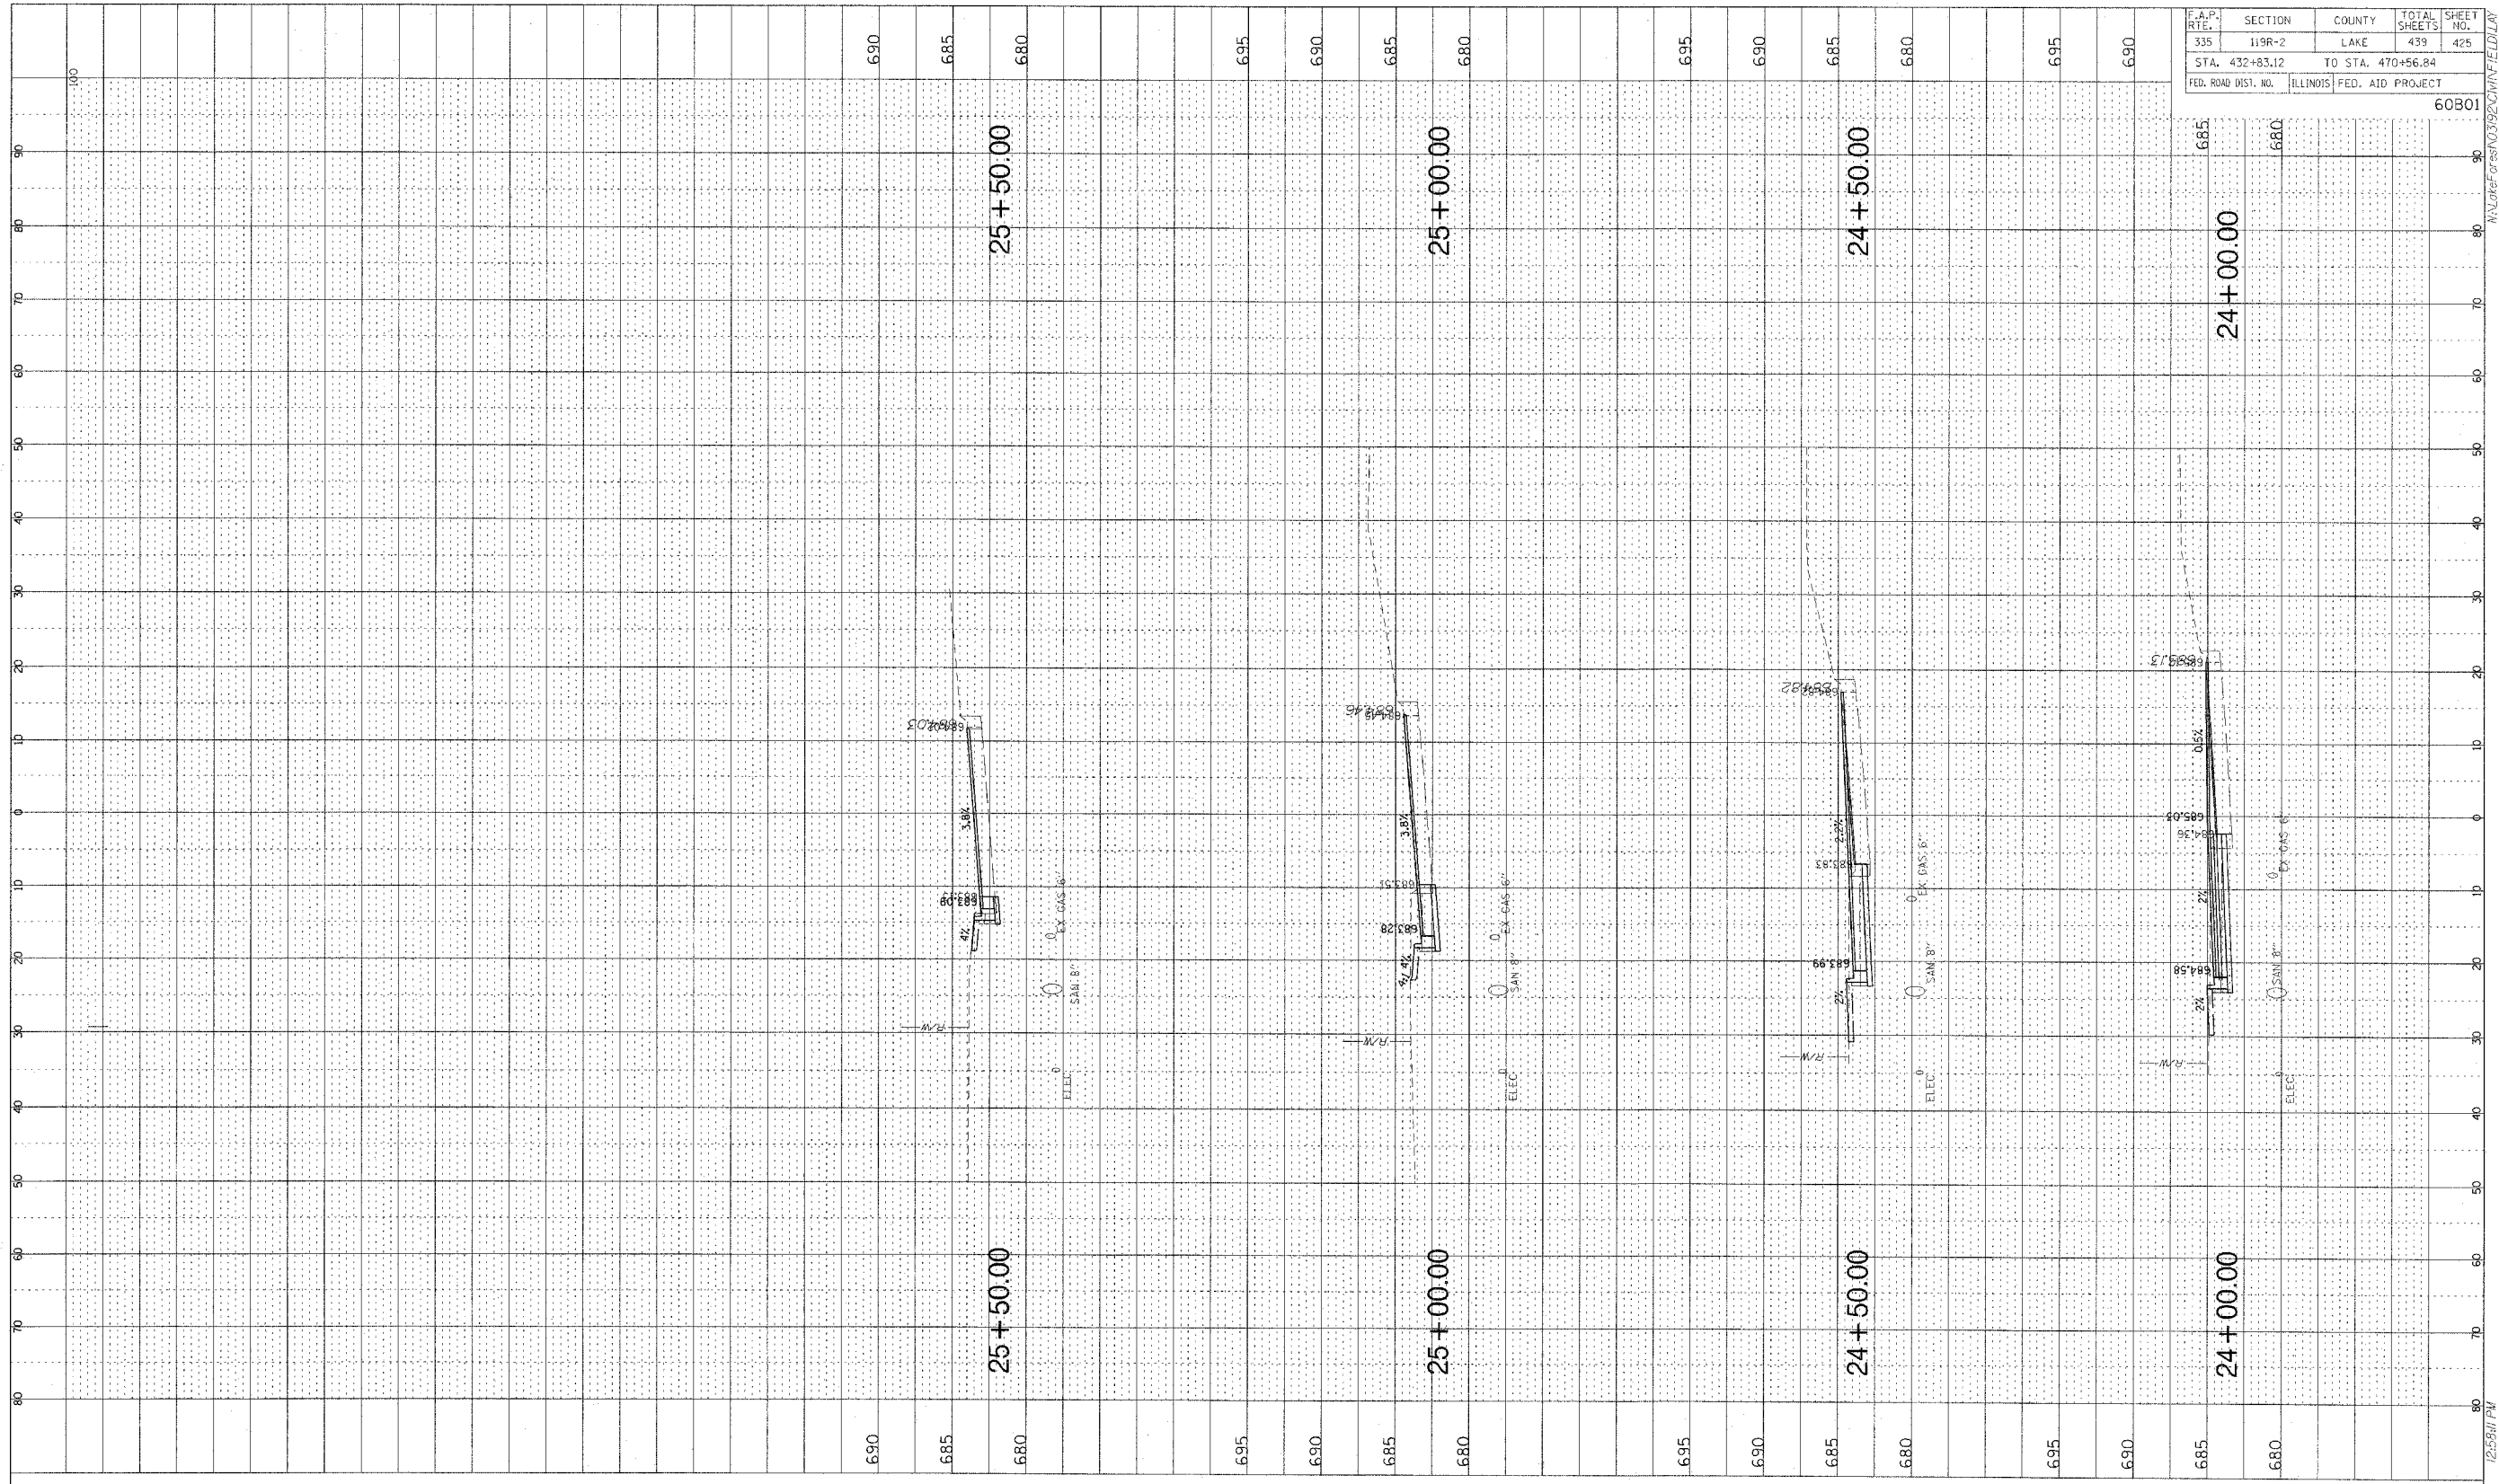

FIELD DRIVE
 STA. 24+00 TO STA. 25+50

5/2/2007 12:59:11 PM