


F.A.P. RTE.	SECTION	COUNTY	TOTAL SHEETS	SHEET NO.
335	119R-2	LAKE	439	426
STA. 432+83.12		TO STA. 470+56.84		
FED. ROAD DIST. NO.		ILLINOIS FED. AID PROJECT		

60B01

WaterForest10.192CVTSAUNDERS.LAY

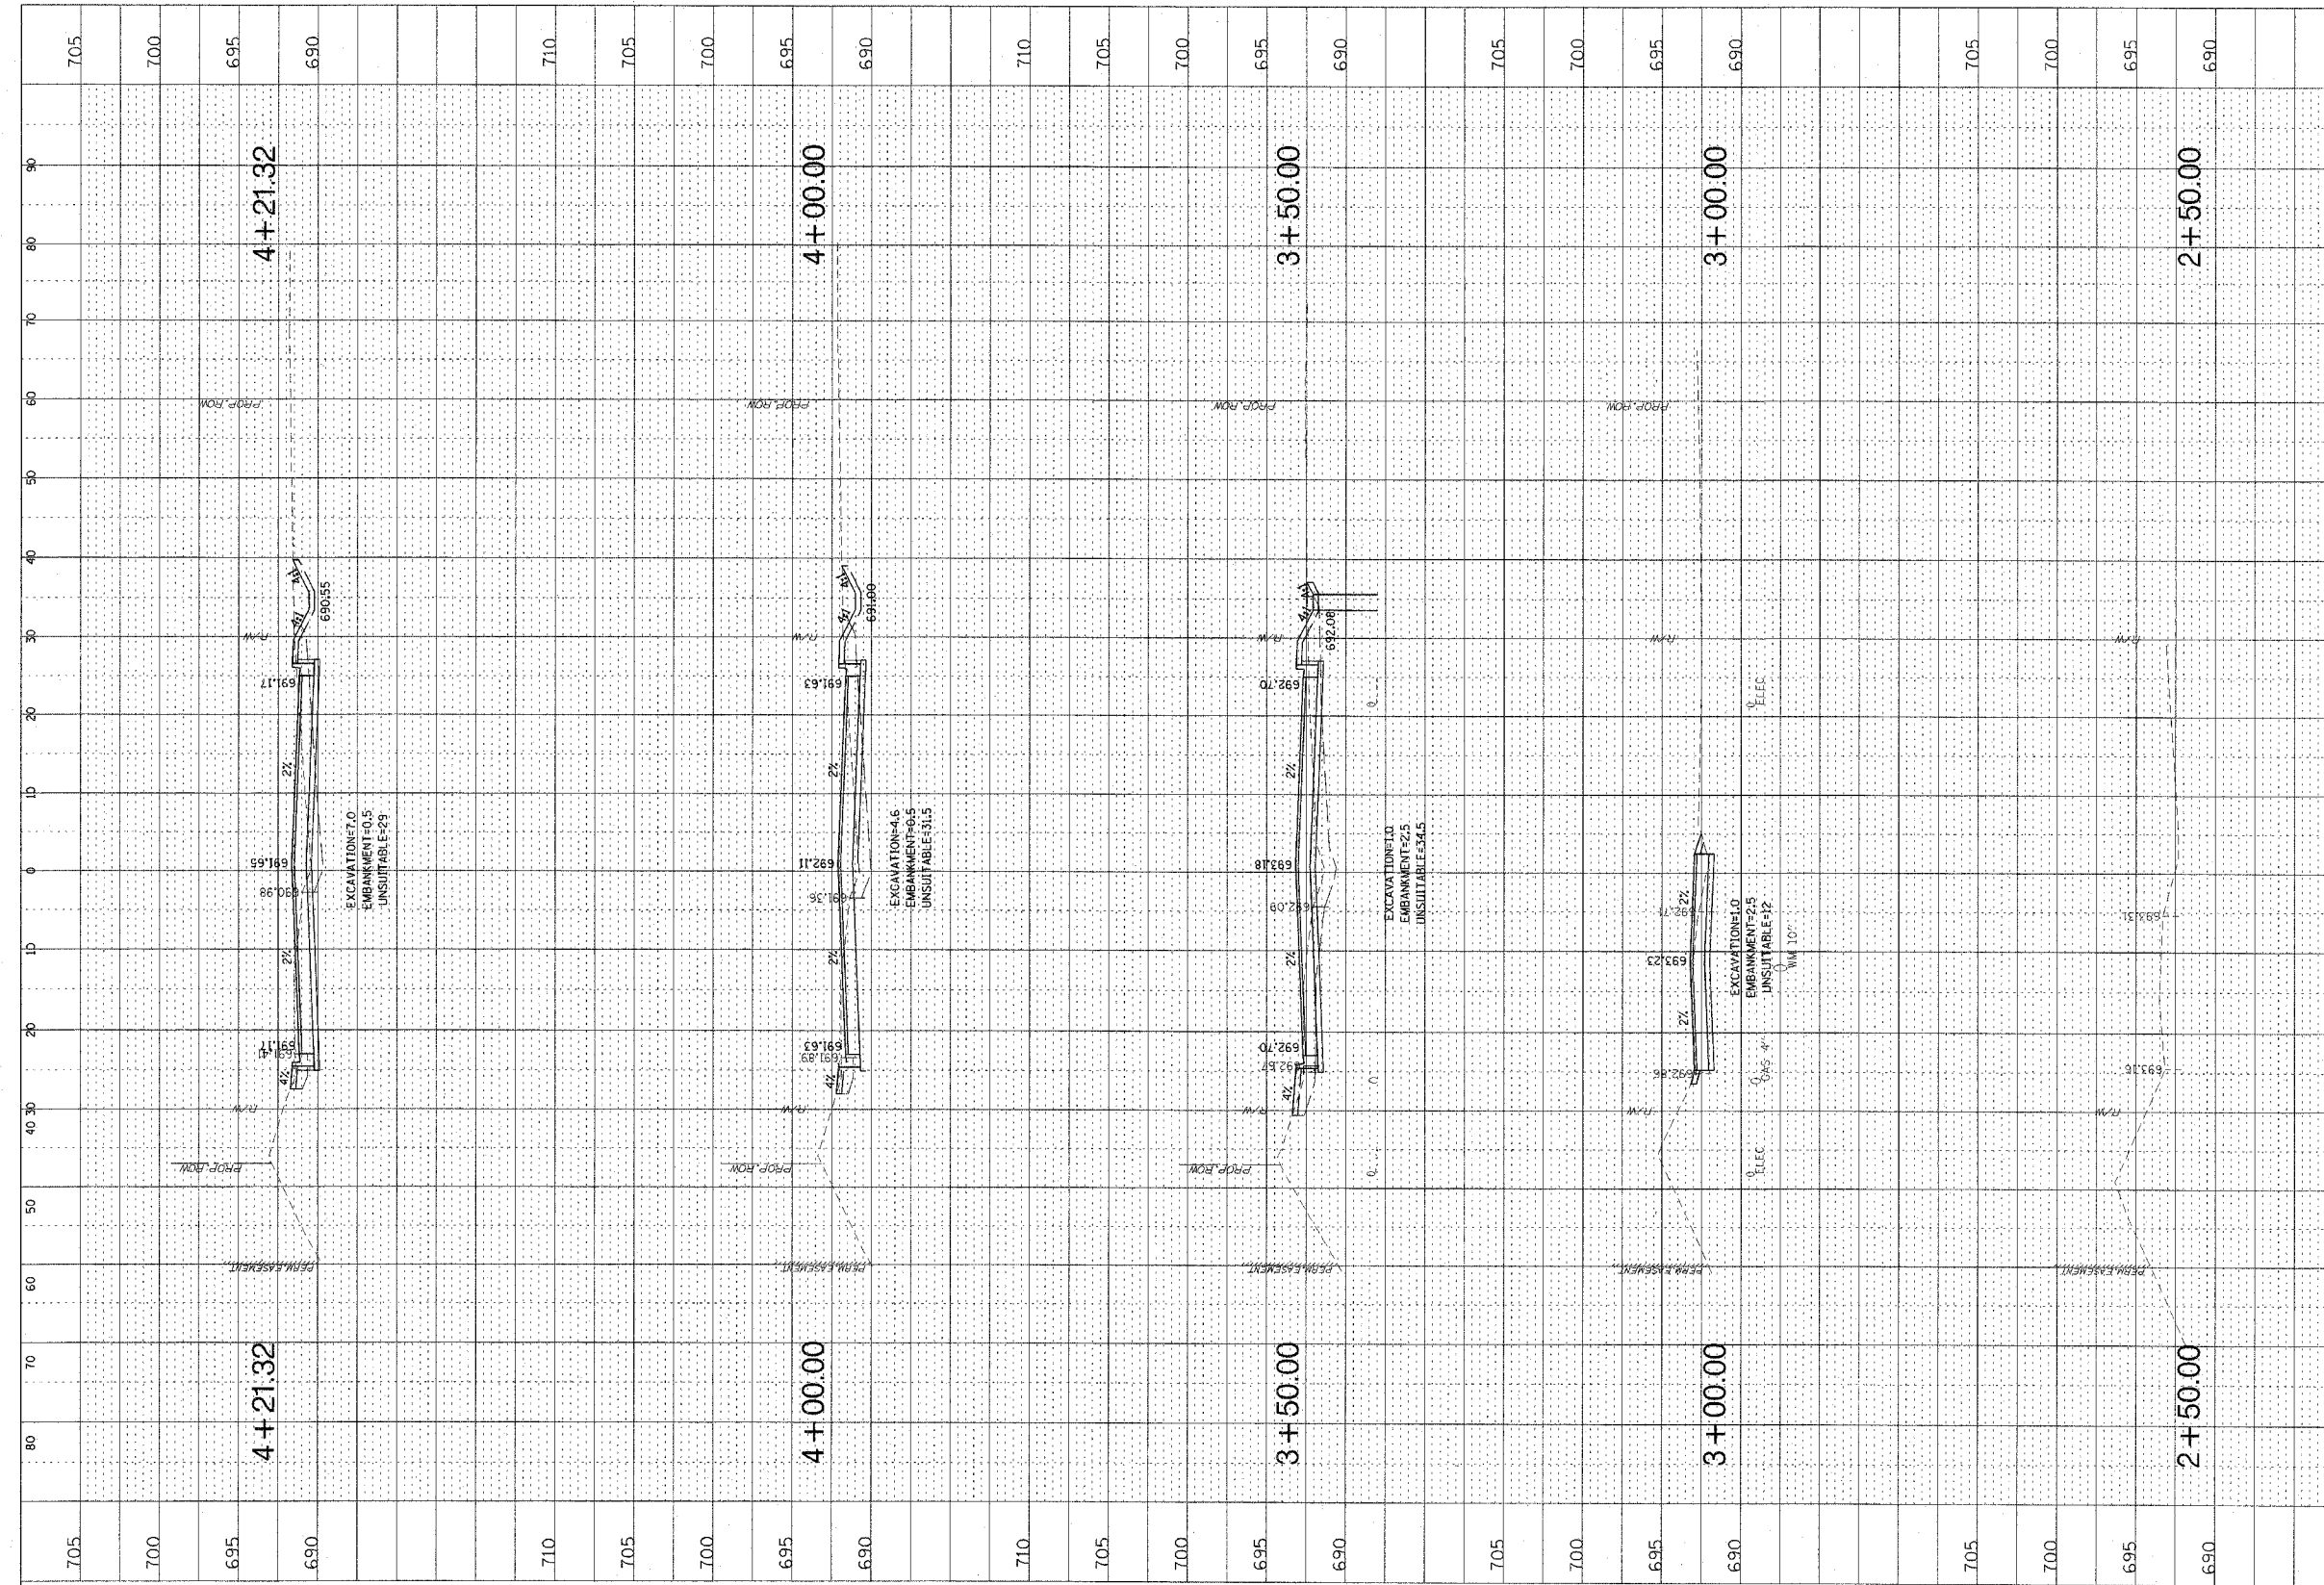

PROFILE	DATE
NO. _____	BY _____
NO. _____	BY _____
NO. _____	BY _____
NO. _____	BY _____

**CB** CHRISTOPHER B. BURKE ENGINEERING LTD.  
 8935 West Higgins Road, Suite 600  
 Rosemont, Illinois 60018  
 (847) 823-0600



SAUNDERS ROAD  
 STA. 2+50 TO STA. 4+21.32

5/12/2007 10:42:41 AM